

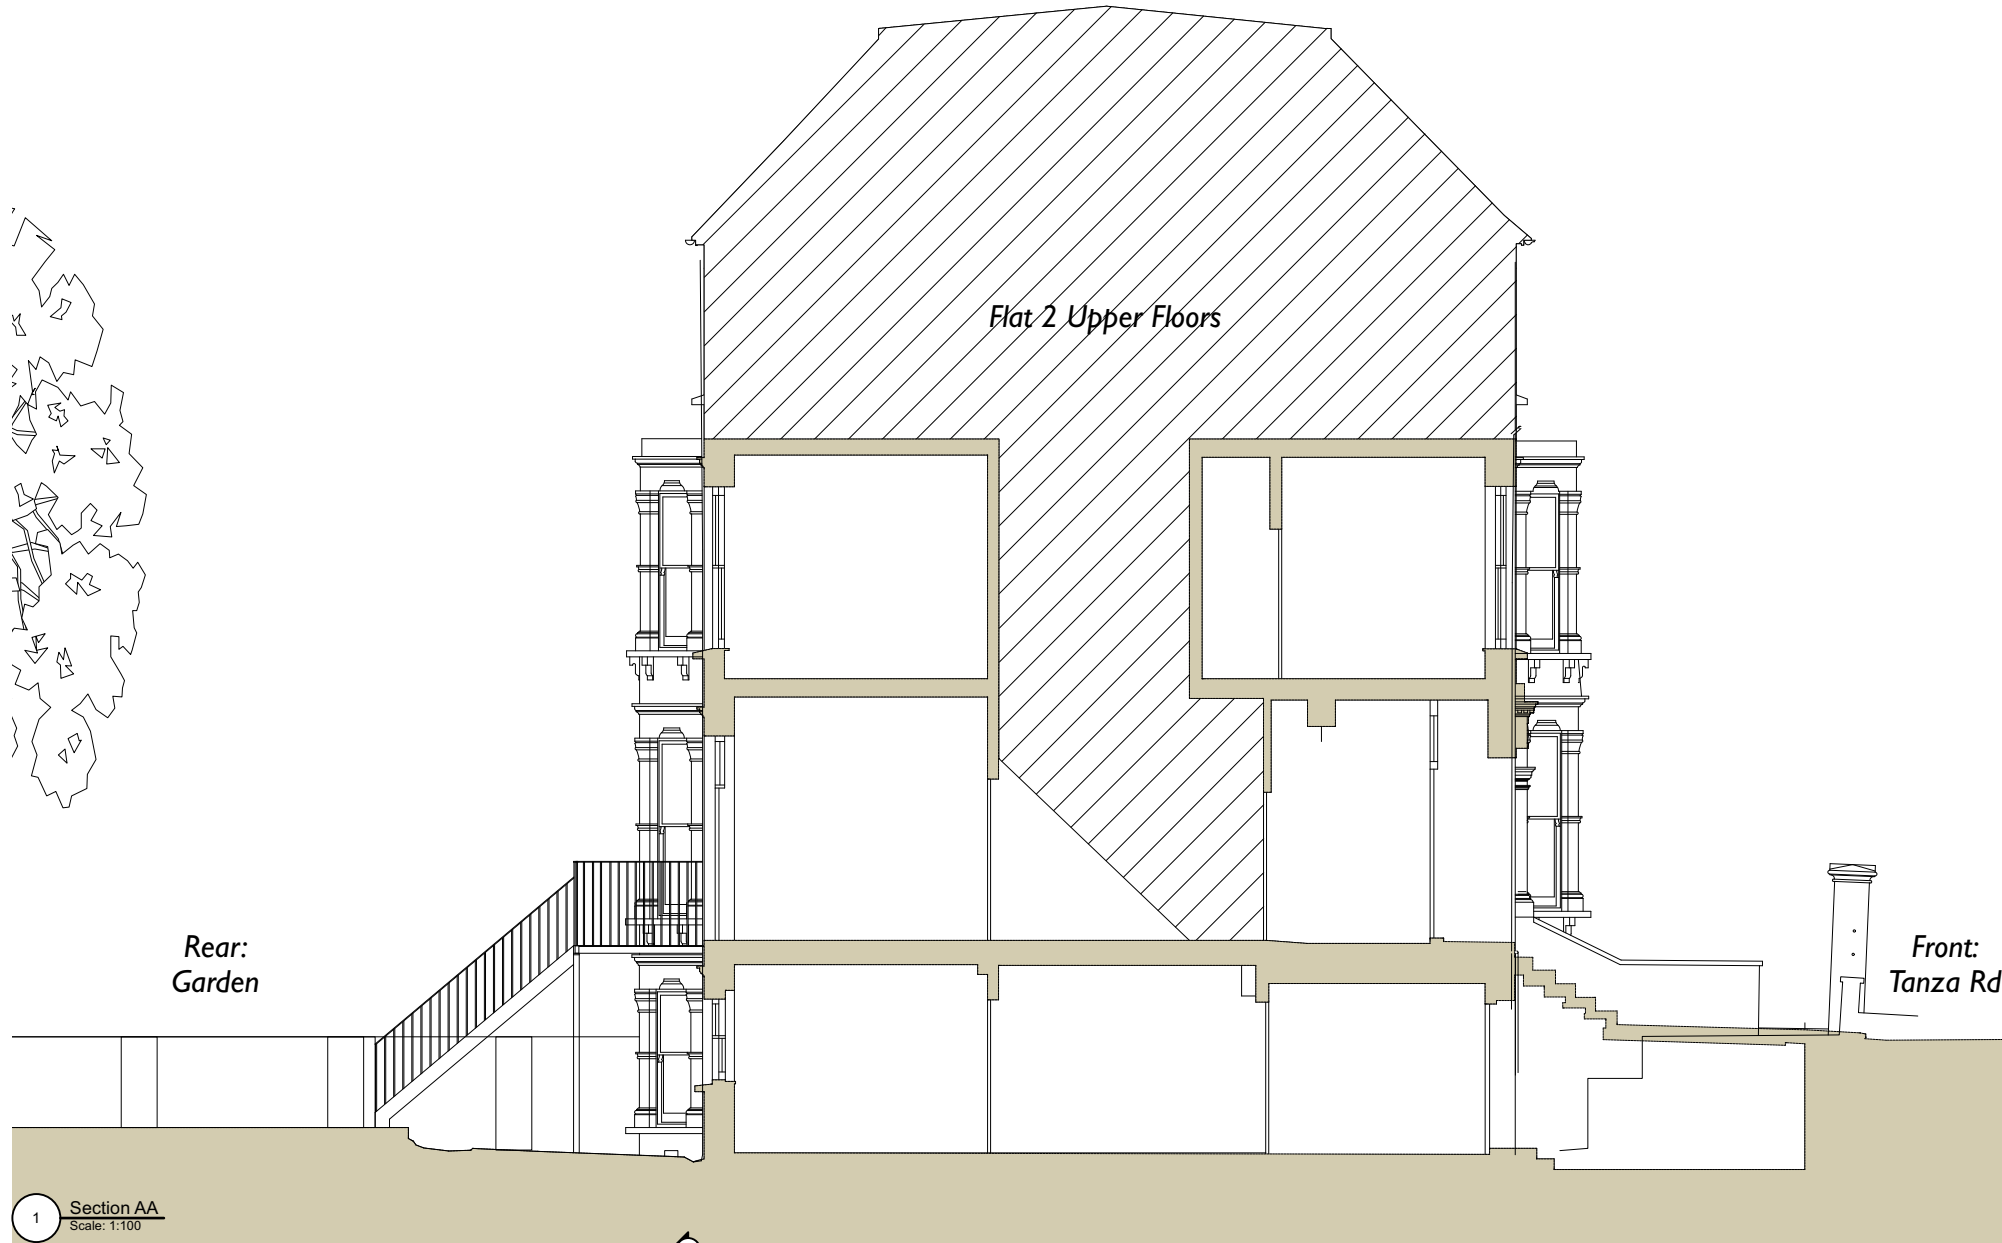


SCALE 1:100 @A3
 0 1 2 3 4 M

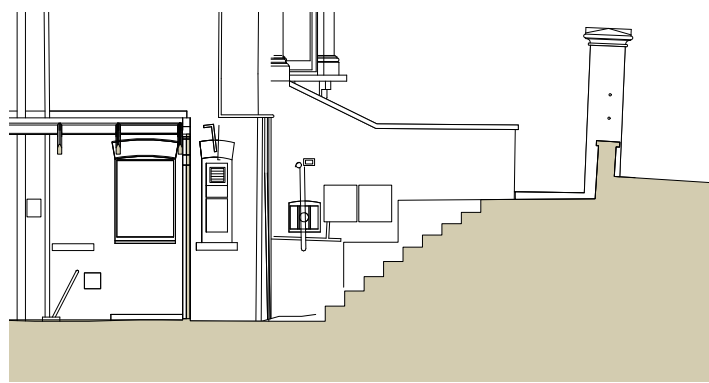

1 Section AA
 Scale: 1:100

Key Plan:

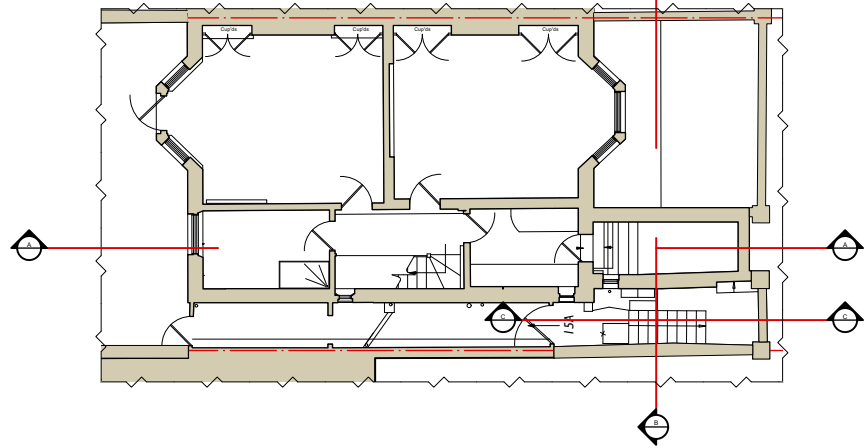

4 Section CC
 Scale: 1:100



3 Section BB
 Scale: 1:100



7 Front (South West) Railing Elevation
 Scale: 1:100

- GENERAL NOTES
1. Drawings to be read in conjunction with all other Architect's information, specifications and information from Structural Engineer and other Consultants.
 2. All operatives onsite to be aware of house Listing status and all original features throughout entire house to be protected/unaffected throughout building works. Contractor responsible for care and protection of all listed elements throughout building works.
 3. All work to comply with current Building Regulations.
 4. Contractor to check all site dimensions prior to commencement to installation onsite and not to scale from this drawing unless scale bar provided.
 5. Contractor to refer all discrepancies to Architect.
 6. Copyright: All rights reserved. This drawing must not be reproduced without permission.

REV.	DATE	DESCRIPTION	CHK
01	28.02.25	FOR PLANNING	JF

NOTES

RETROUVIUS
 2A Ravensworth Road | London
 NW10 5NR | +44(0)20 8960 8676
 projectenquires@retrouvius.com

Project no: 227
 Project name: 15 TANZA ROAD
 Drawing title: EXISTING SECTIONS
 Drawing no: 227-EX-202
 Date: Rev: Drawn by: ATRChecked by: