



2 PROPOSED BLACK METAL BALUSTRADE TO ROOFTERRACE
SCALE N/A



3 PROPOSED BLACK METAL BALUSTRADE TO ROOFTERRACE
SCALE N/A

1 SECTION AA - PROPOSED_
SCALE 1:100 @ A3

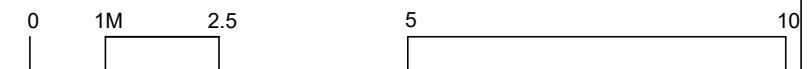

 TWINNING DESIGN LLP 330 West End Lane London NW6 1LN T: +44 (0) 20 7431 9550 E: studio@twinningdesign.com W: twinningdesign.com	Revisions		Date	Project				Client		Contractors must verify all dimensions on site before any works are commenced. This drawing remains the property of TWINNING DESIGN LLP and may not be reproduced in any way without prior consent.	
	A	Issued for comments	11-02-25	12a ELIZABETH MEWS, LONDON NW3 4TL				EV			
				Area							
				Description				PROPOSED SECTION AA			
				Project No.	Date	Scale	Drawing No.	CAD File No.	Revision	Drawn by	Issue
				2306~ELI	02/25	1:100@A3	GA-PR-SEC-AA	-	B	EC	PLANNING