


Notes:
 • Sections based on survey by Sumo Services

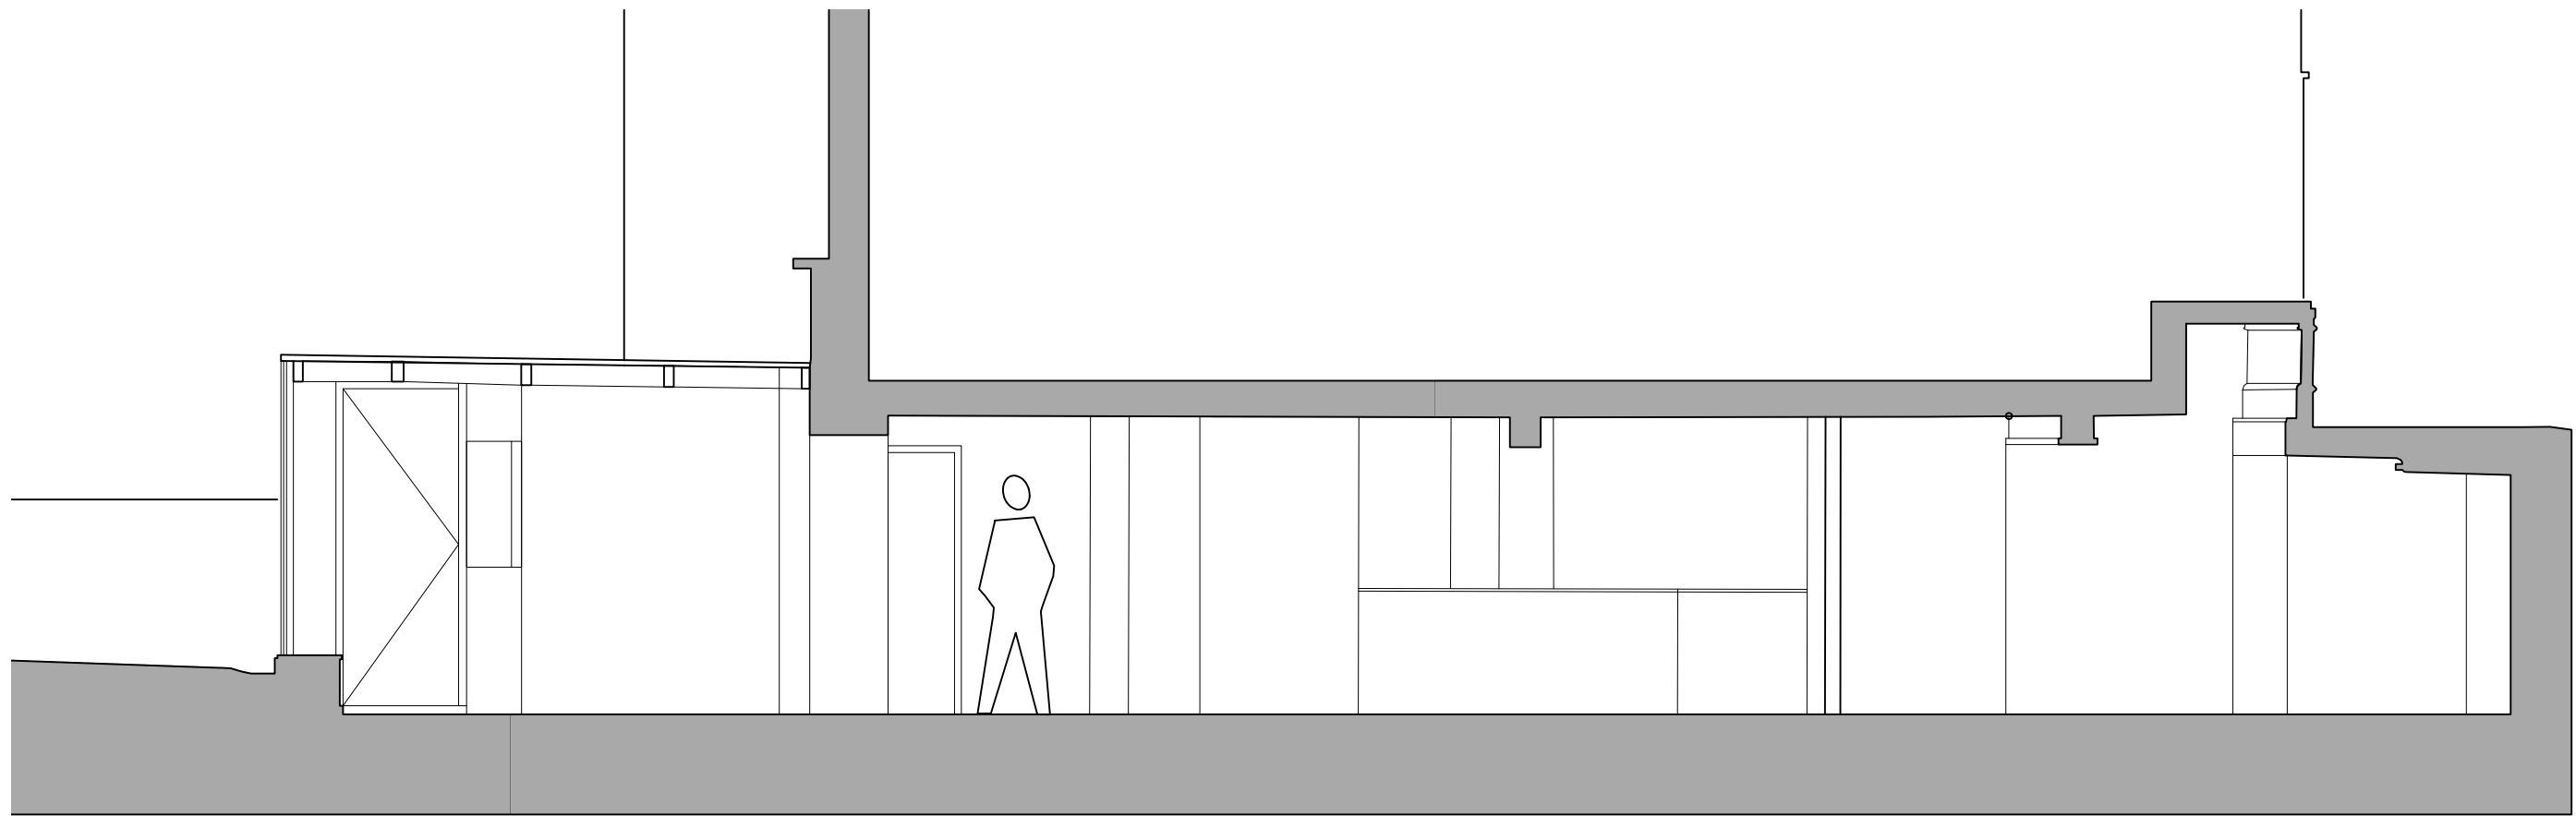

Section AA

Rev	Date	Description
-----	------	-------------

Title	6A South Hill Park Existing Section	
-------	-------------------------------------	--

Job	24005	
-----	-------	--

	-	
--	---	--

Scale	1:50	
-------	------	--

Date	January 2025	
------	--------------	--

Drn	LB	
-----	----	--

Chk	-	
-----	---	--

Dwg No	102	
--------	-----	--

Rev	-	
-----	---	--

©

Gallus Studio

55a Rochester Place +44 (0) 20 7482 3997
 London NW1 9JX www.gallus-studio.com