



Notes:
 • Sections based on survey by Sumo Services

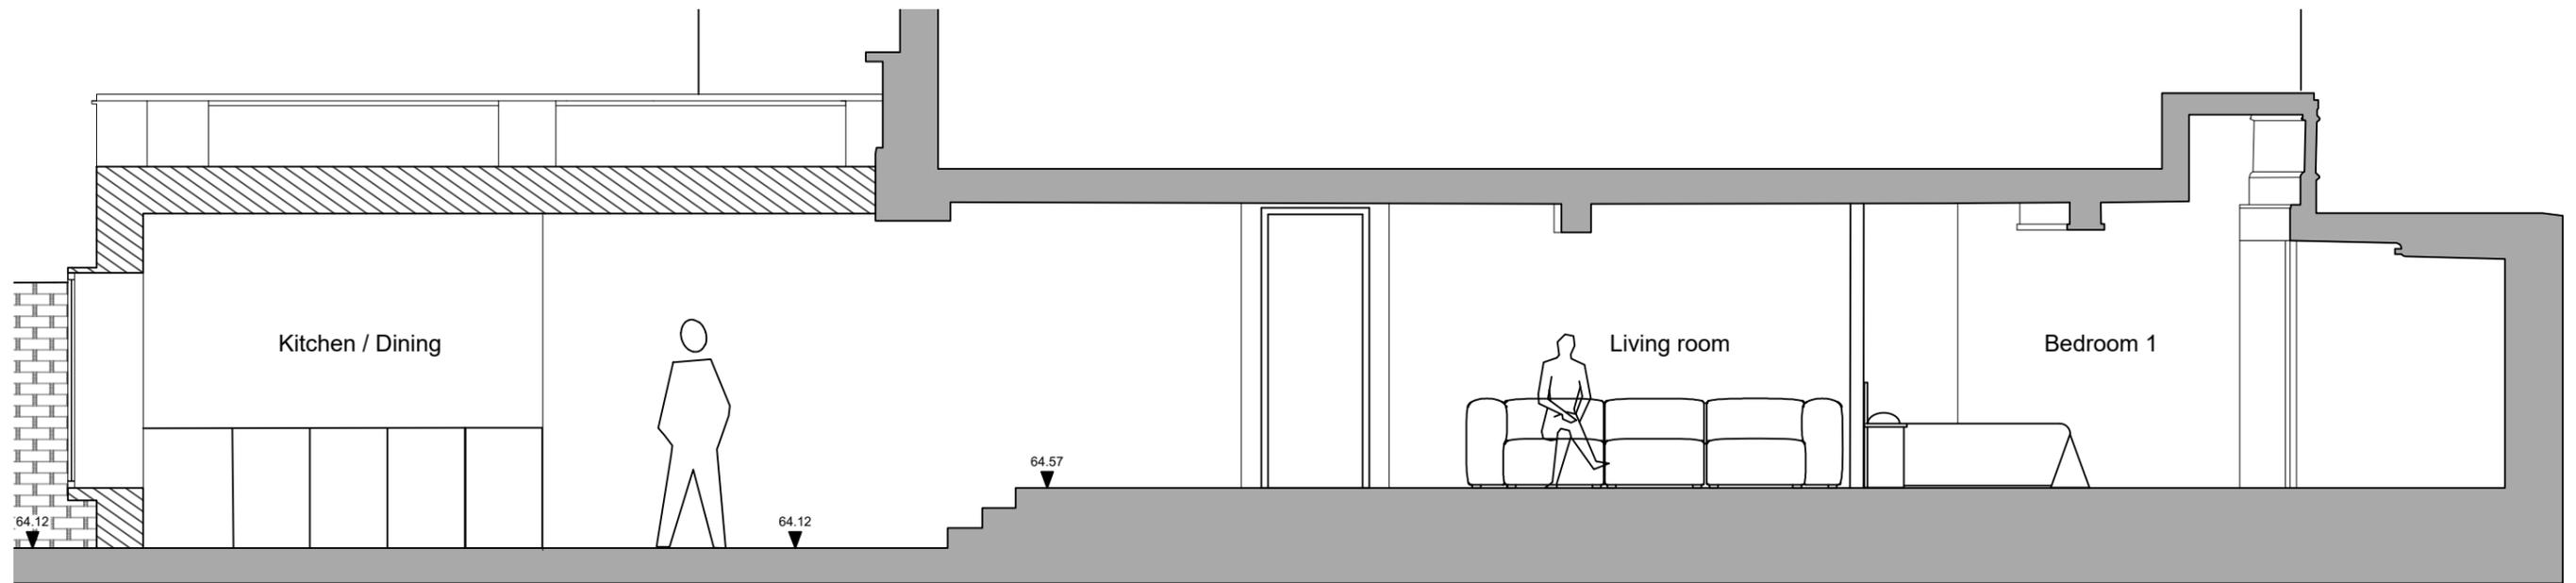

Section AA

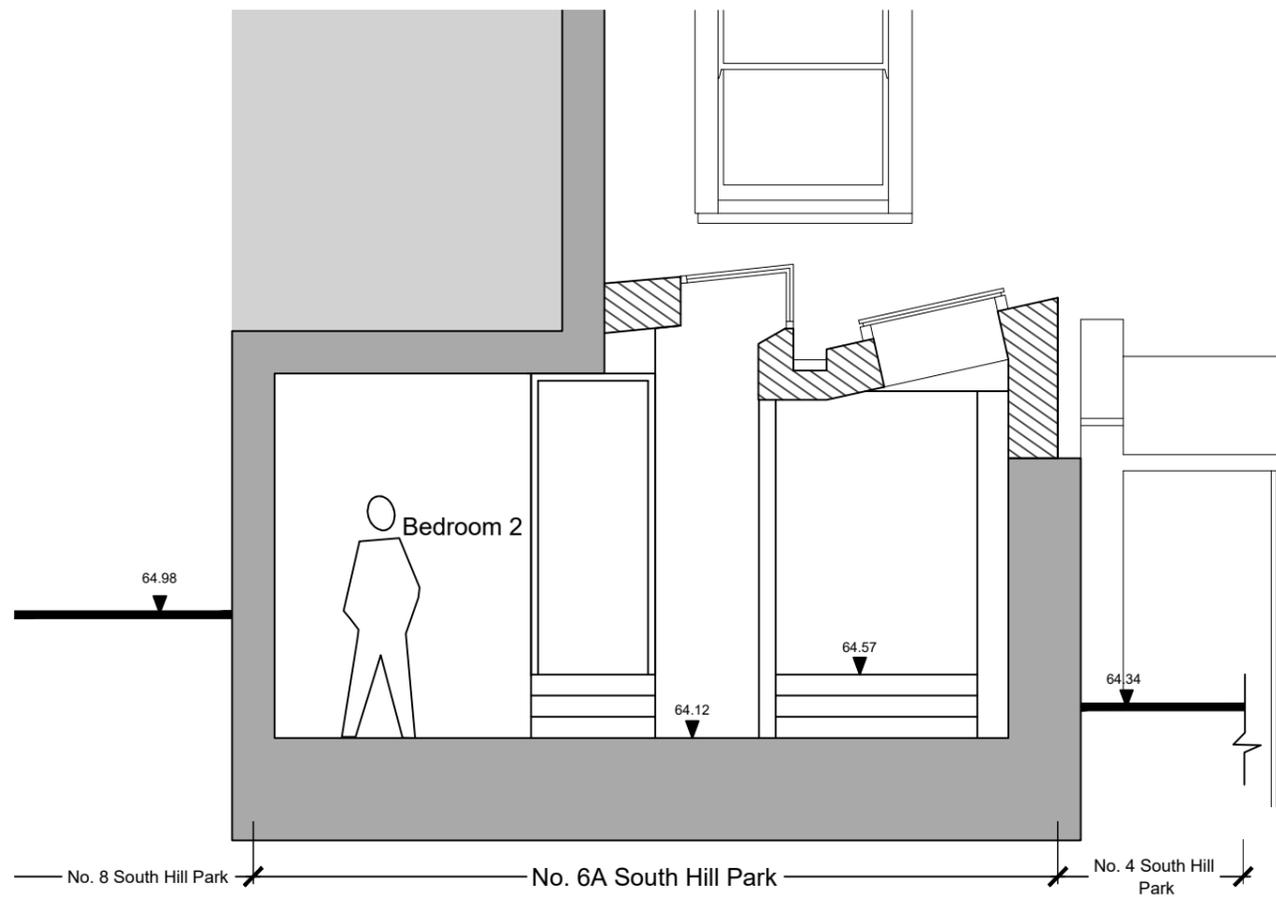

Section BB

Rev	Date	Description
-	-	-
Title	6A South Hill Park Proposed Sections	
Job	24005	
Scale	1:50	
Date	January 2025	
Drn	LB	
Chk	-	
Dwg No	203	
Rev	-	
©		