

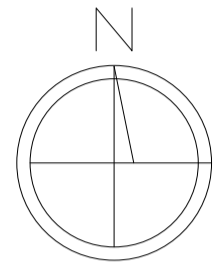
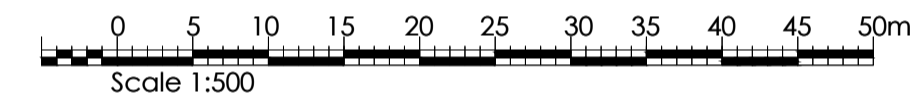




BLOCK PLAN  
 scale 1:500

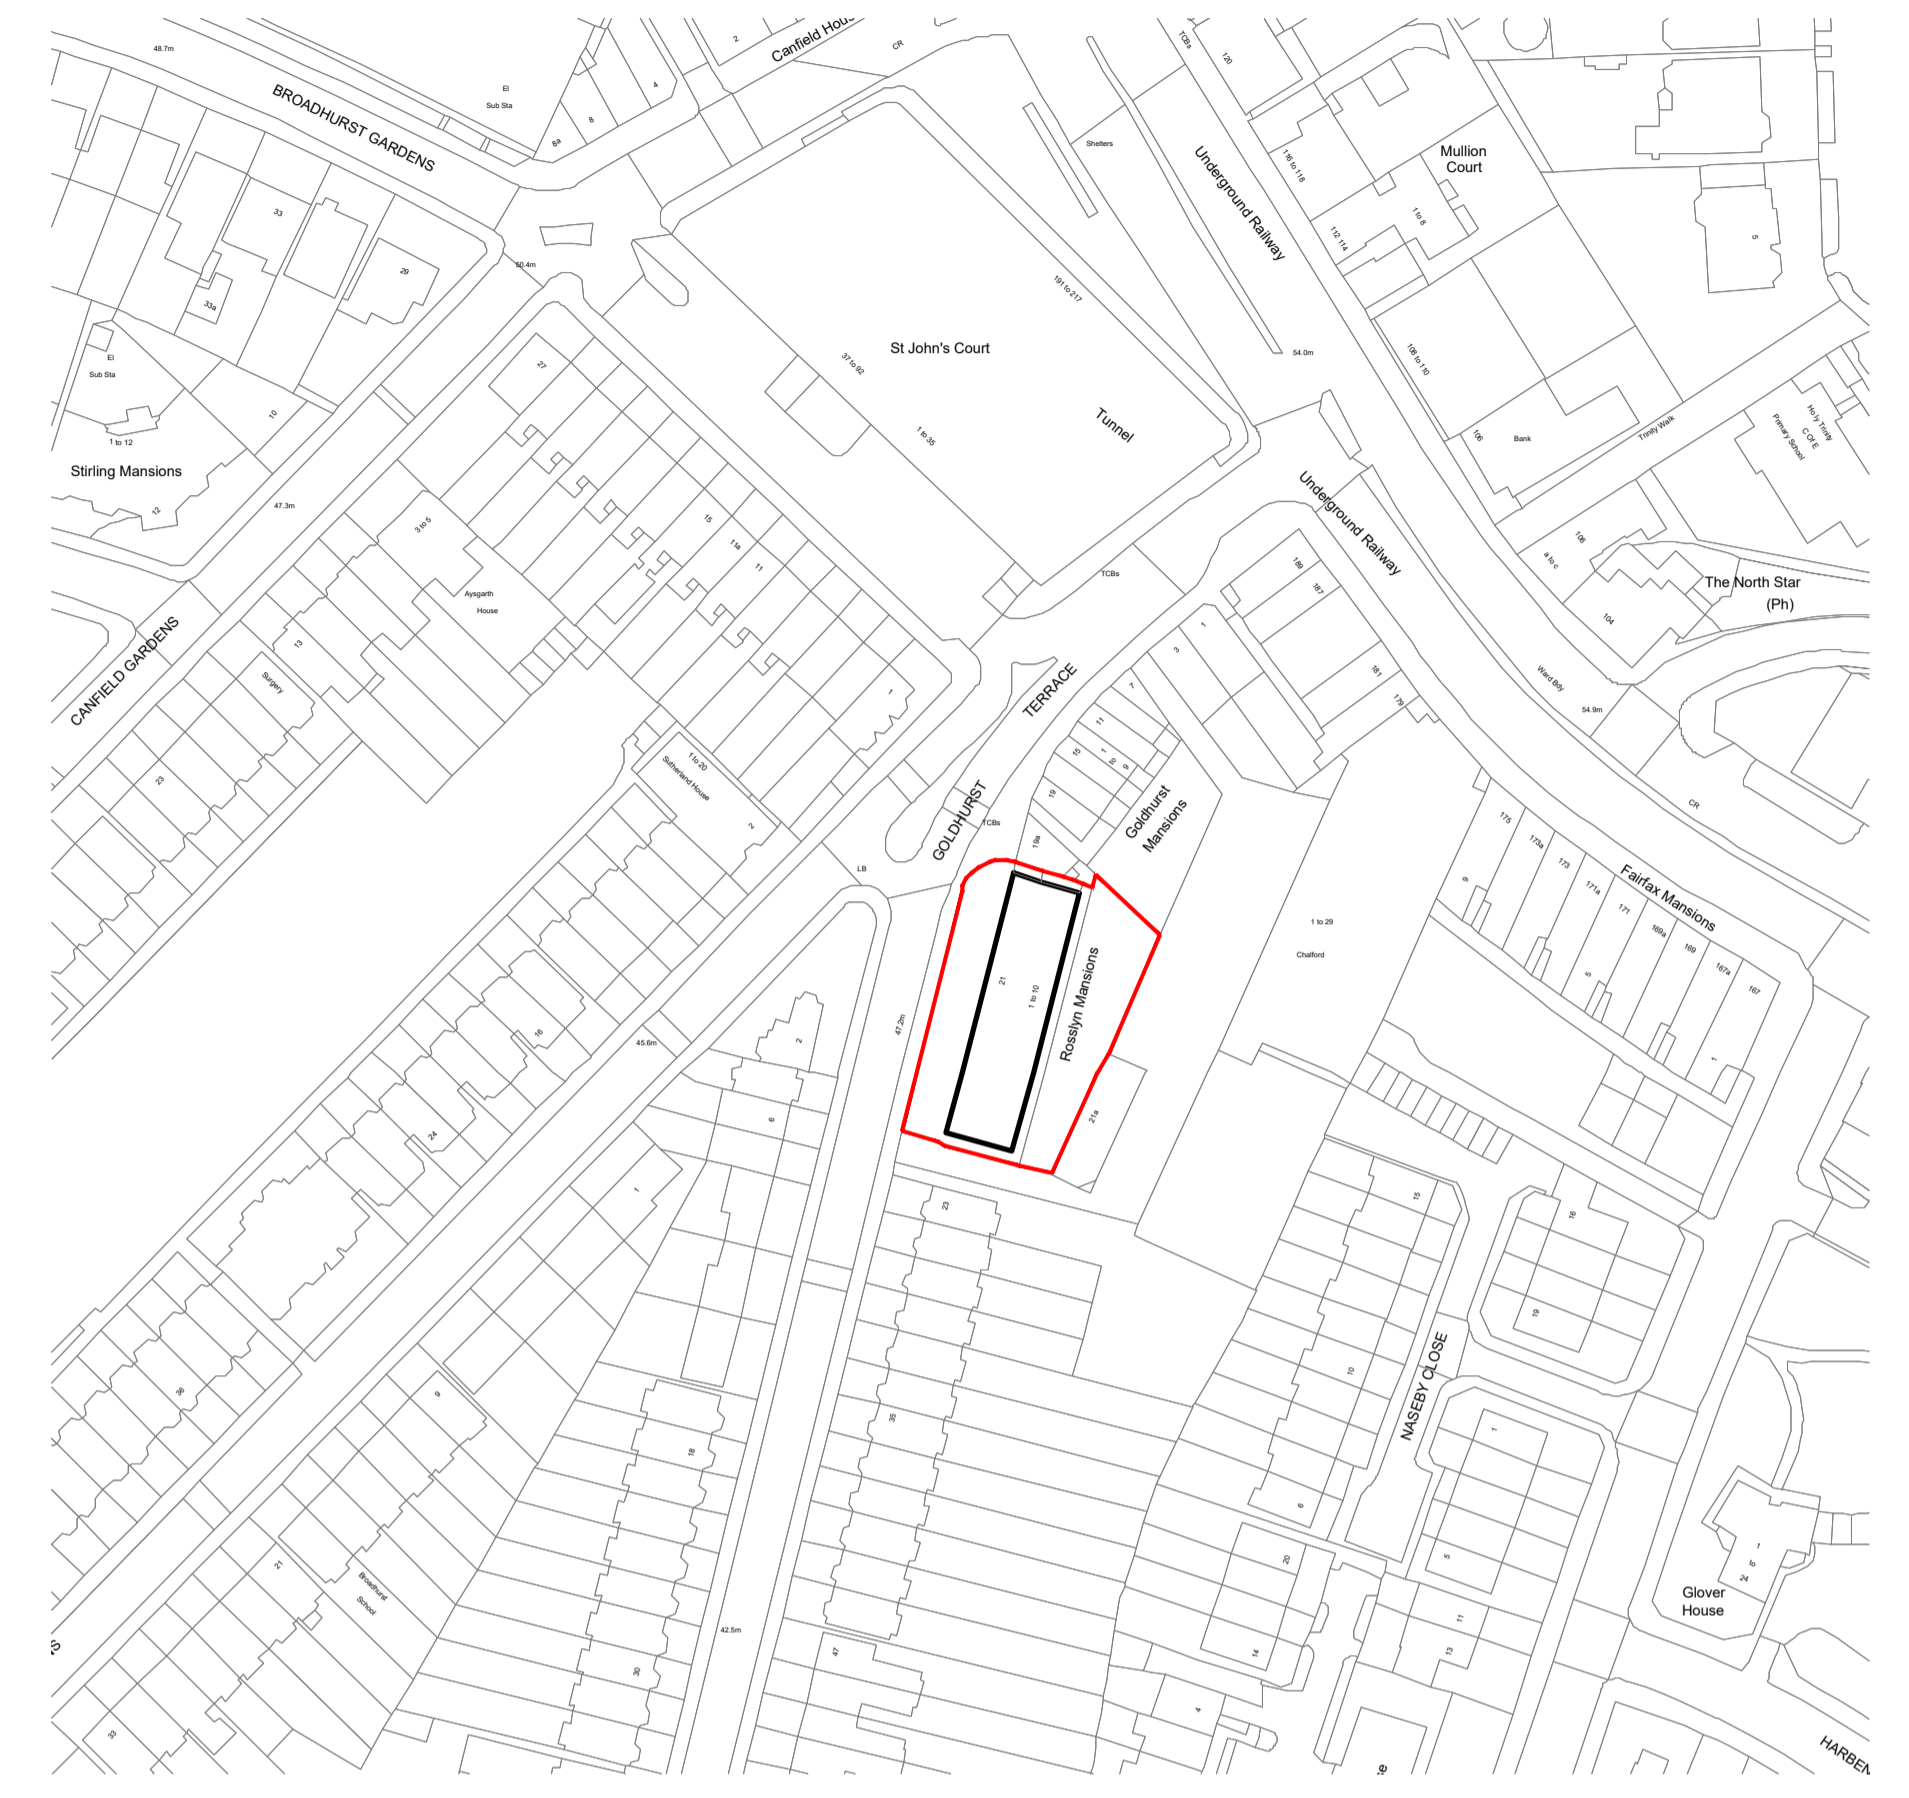

existing bins area


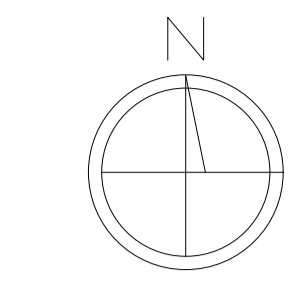


SITE LOCATION PLAN  
 scale 1:1250

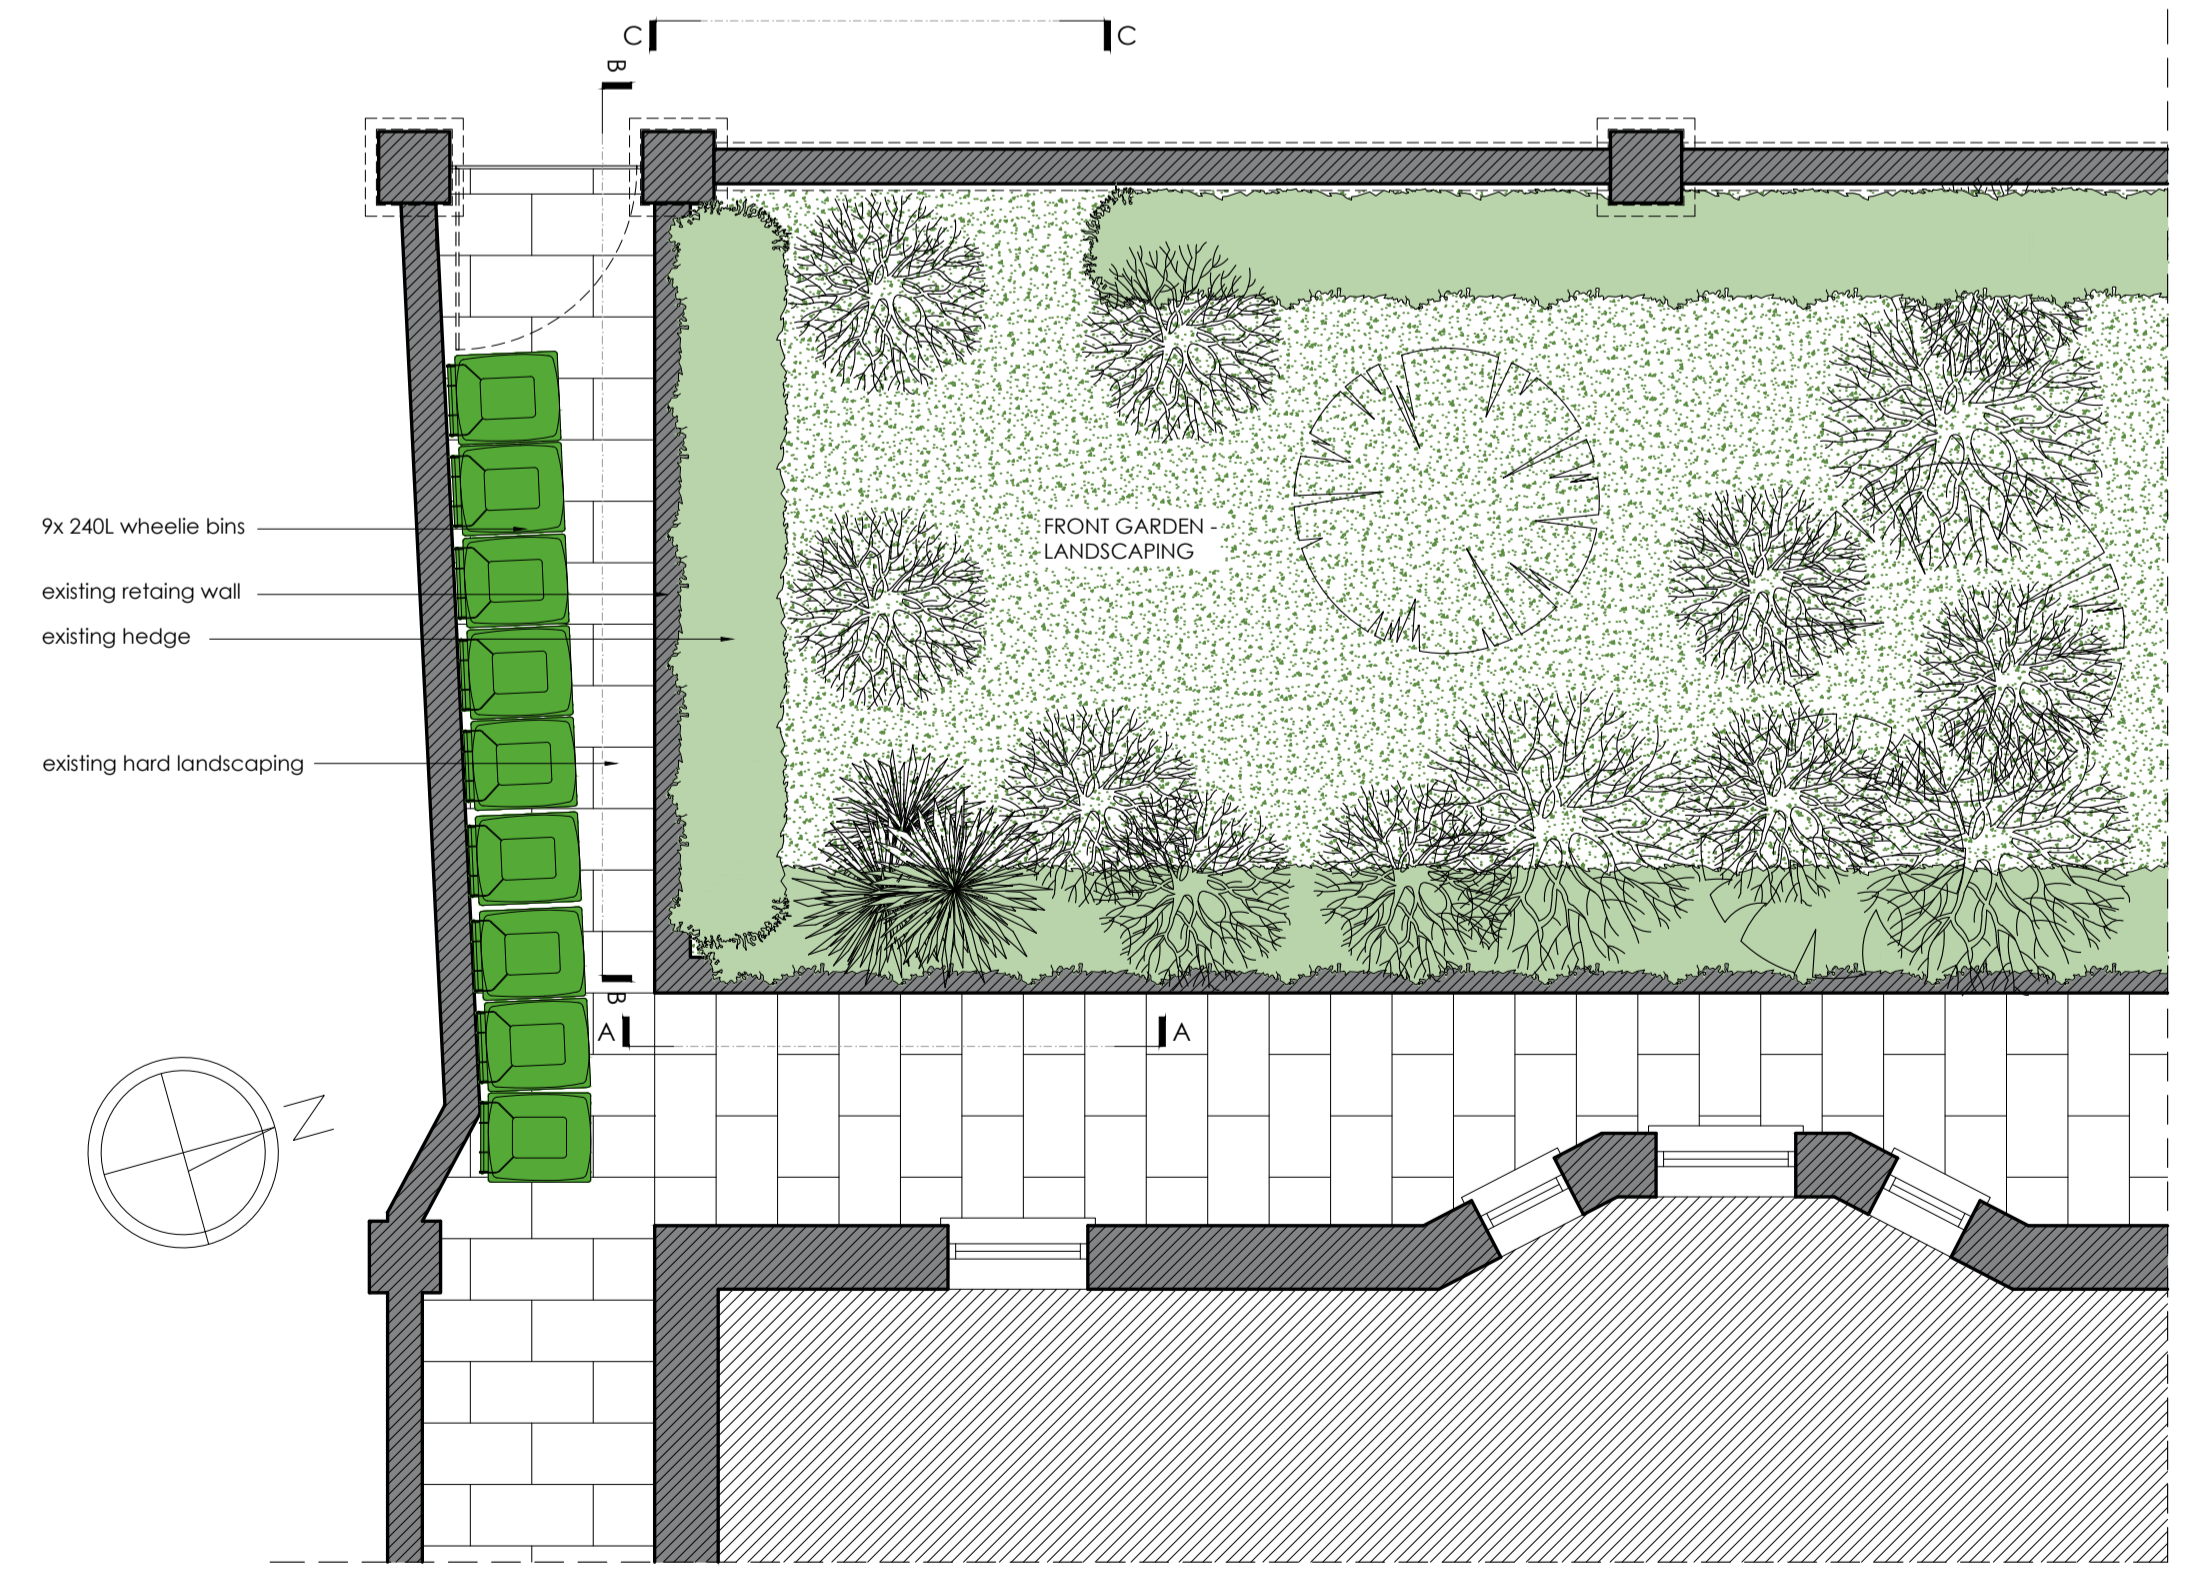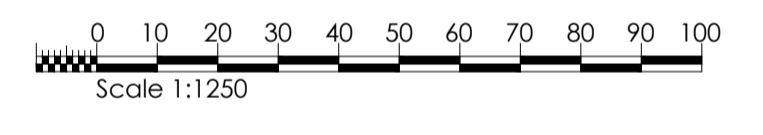


EXISTING BIN ENCLOSURE PLAN  
 scale 1:50


- 9x 240L wheelite bins
- existing retaining wall
- existing hedge
- existing hard landscaping

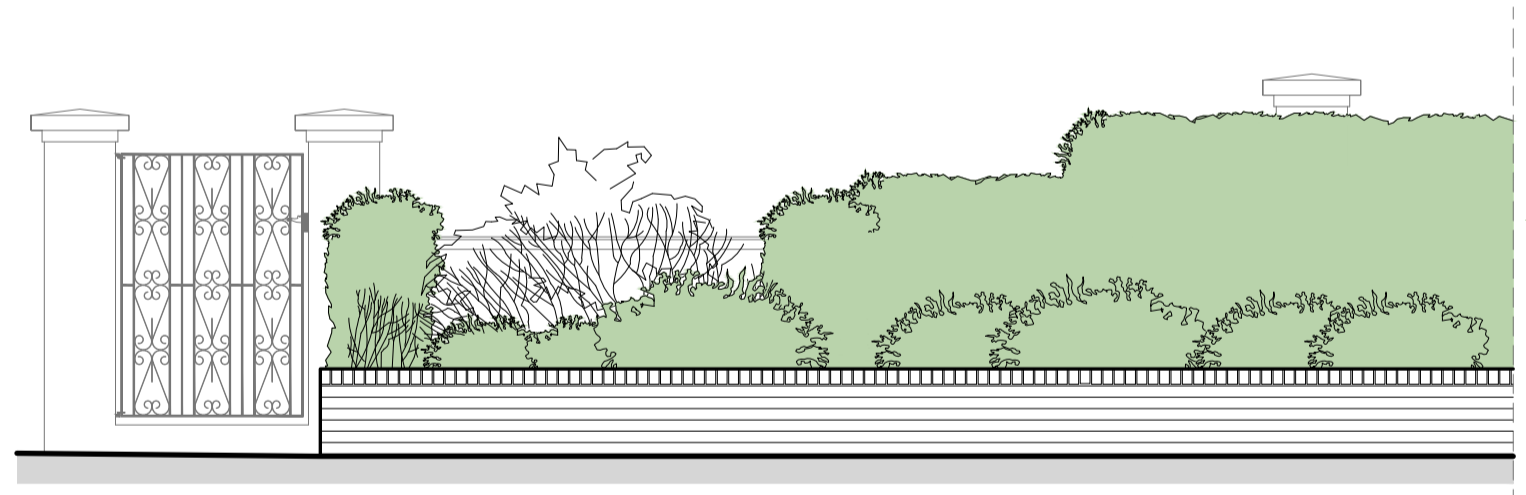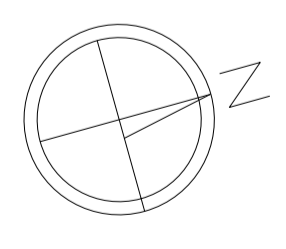


EXISTING SECTION/ ELEVATION A-A  
 scale 1:50

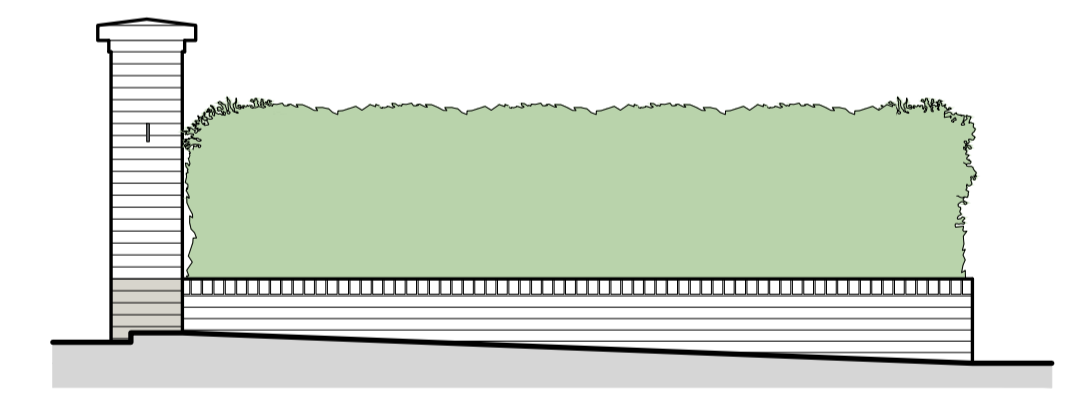

EXISTING SECTION/ ELEVATION B-B  
 scale 1:50

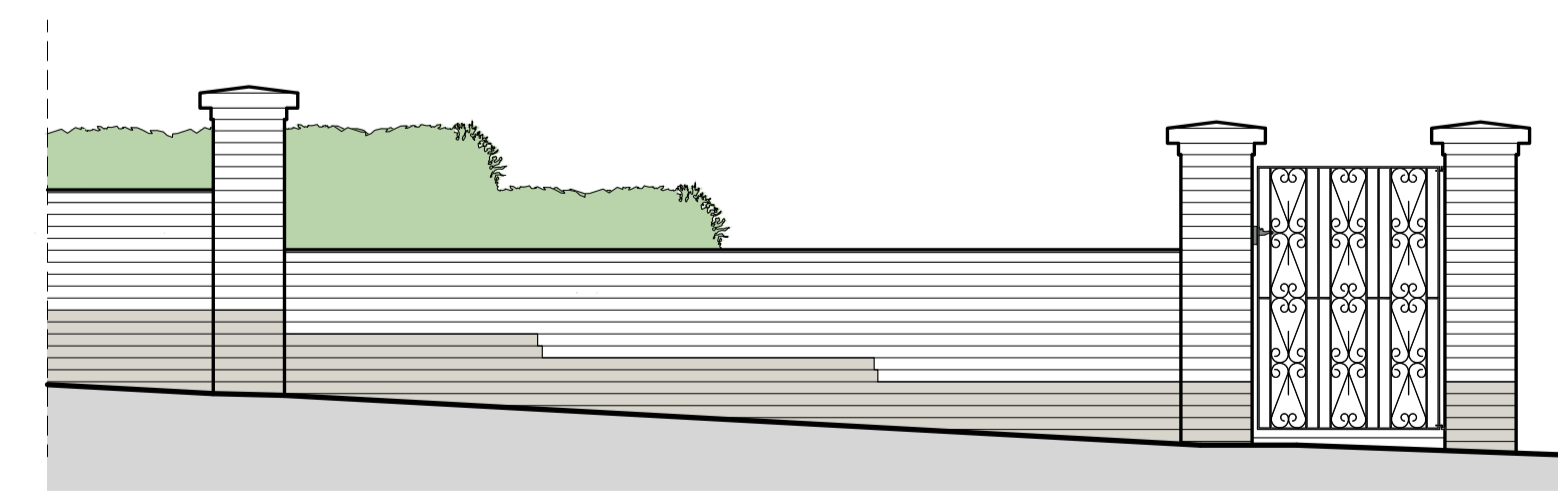

EXISTING SECTION/ ELEVATION C-C  
 scale 1:50

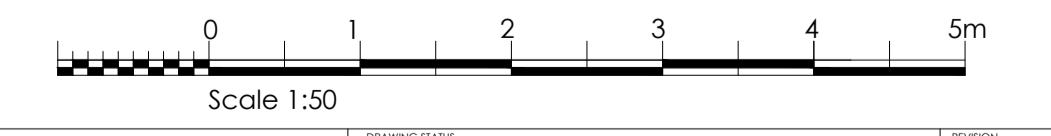

REV	DATE	INTL	DESCRIPTION	CHK	REV	DATE	INTL	DESCRIPTION	CHK	REV	DATE	INTL	DESCRIPTION	CHK	REV	DATE	INTL	DESCRIPTION	CHK	
00	25/01/20	AZ																		

PROJECT NAME SHAPE OF ARCHITECTURE 21, Rosslyn Mansions, Goldhurst Terrace, London NW6 3HD CLIENT Mrs A Mooney FT1 Appointed Manager Rosslyn Mansions c/o Westbury Residential Ltd	DRAWING TITLE PLANNING SCALE 1:50, 1:500, 1:1250 @ A1 DRAWING DATE 200 - D.20 - EXISTING PLANS	REVISION 00 A1
--	---	----------------------