

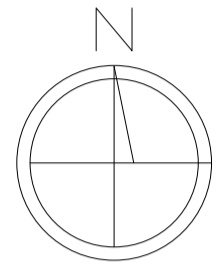




PROPOSED BLOCK PLAN
 scale 1:500

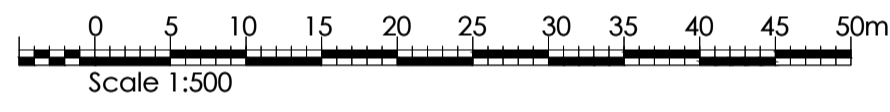

proposed bins area

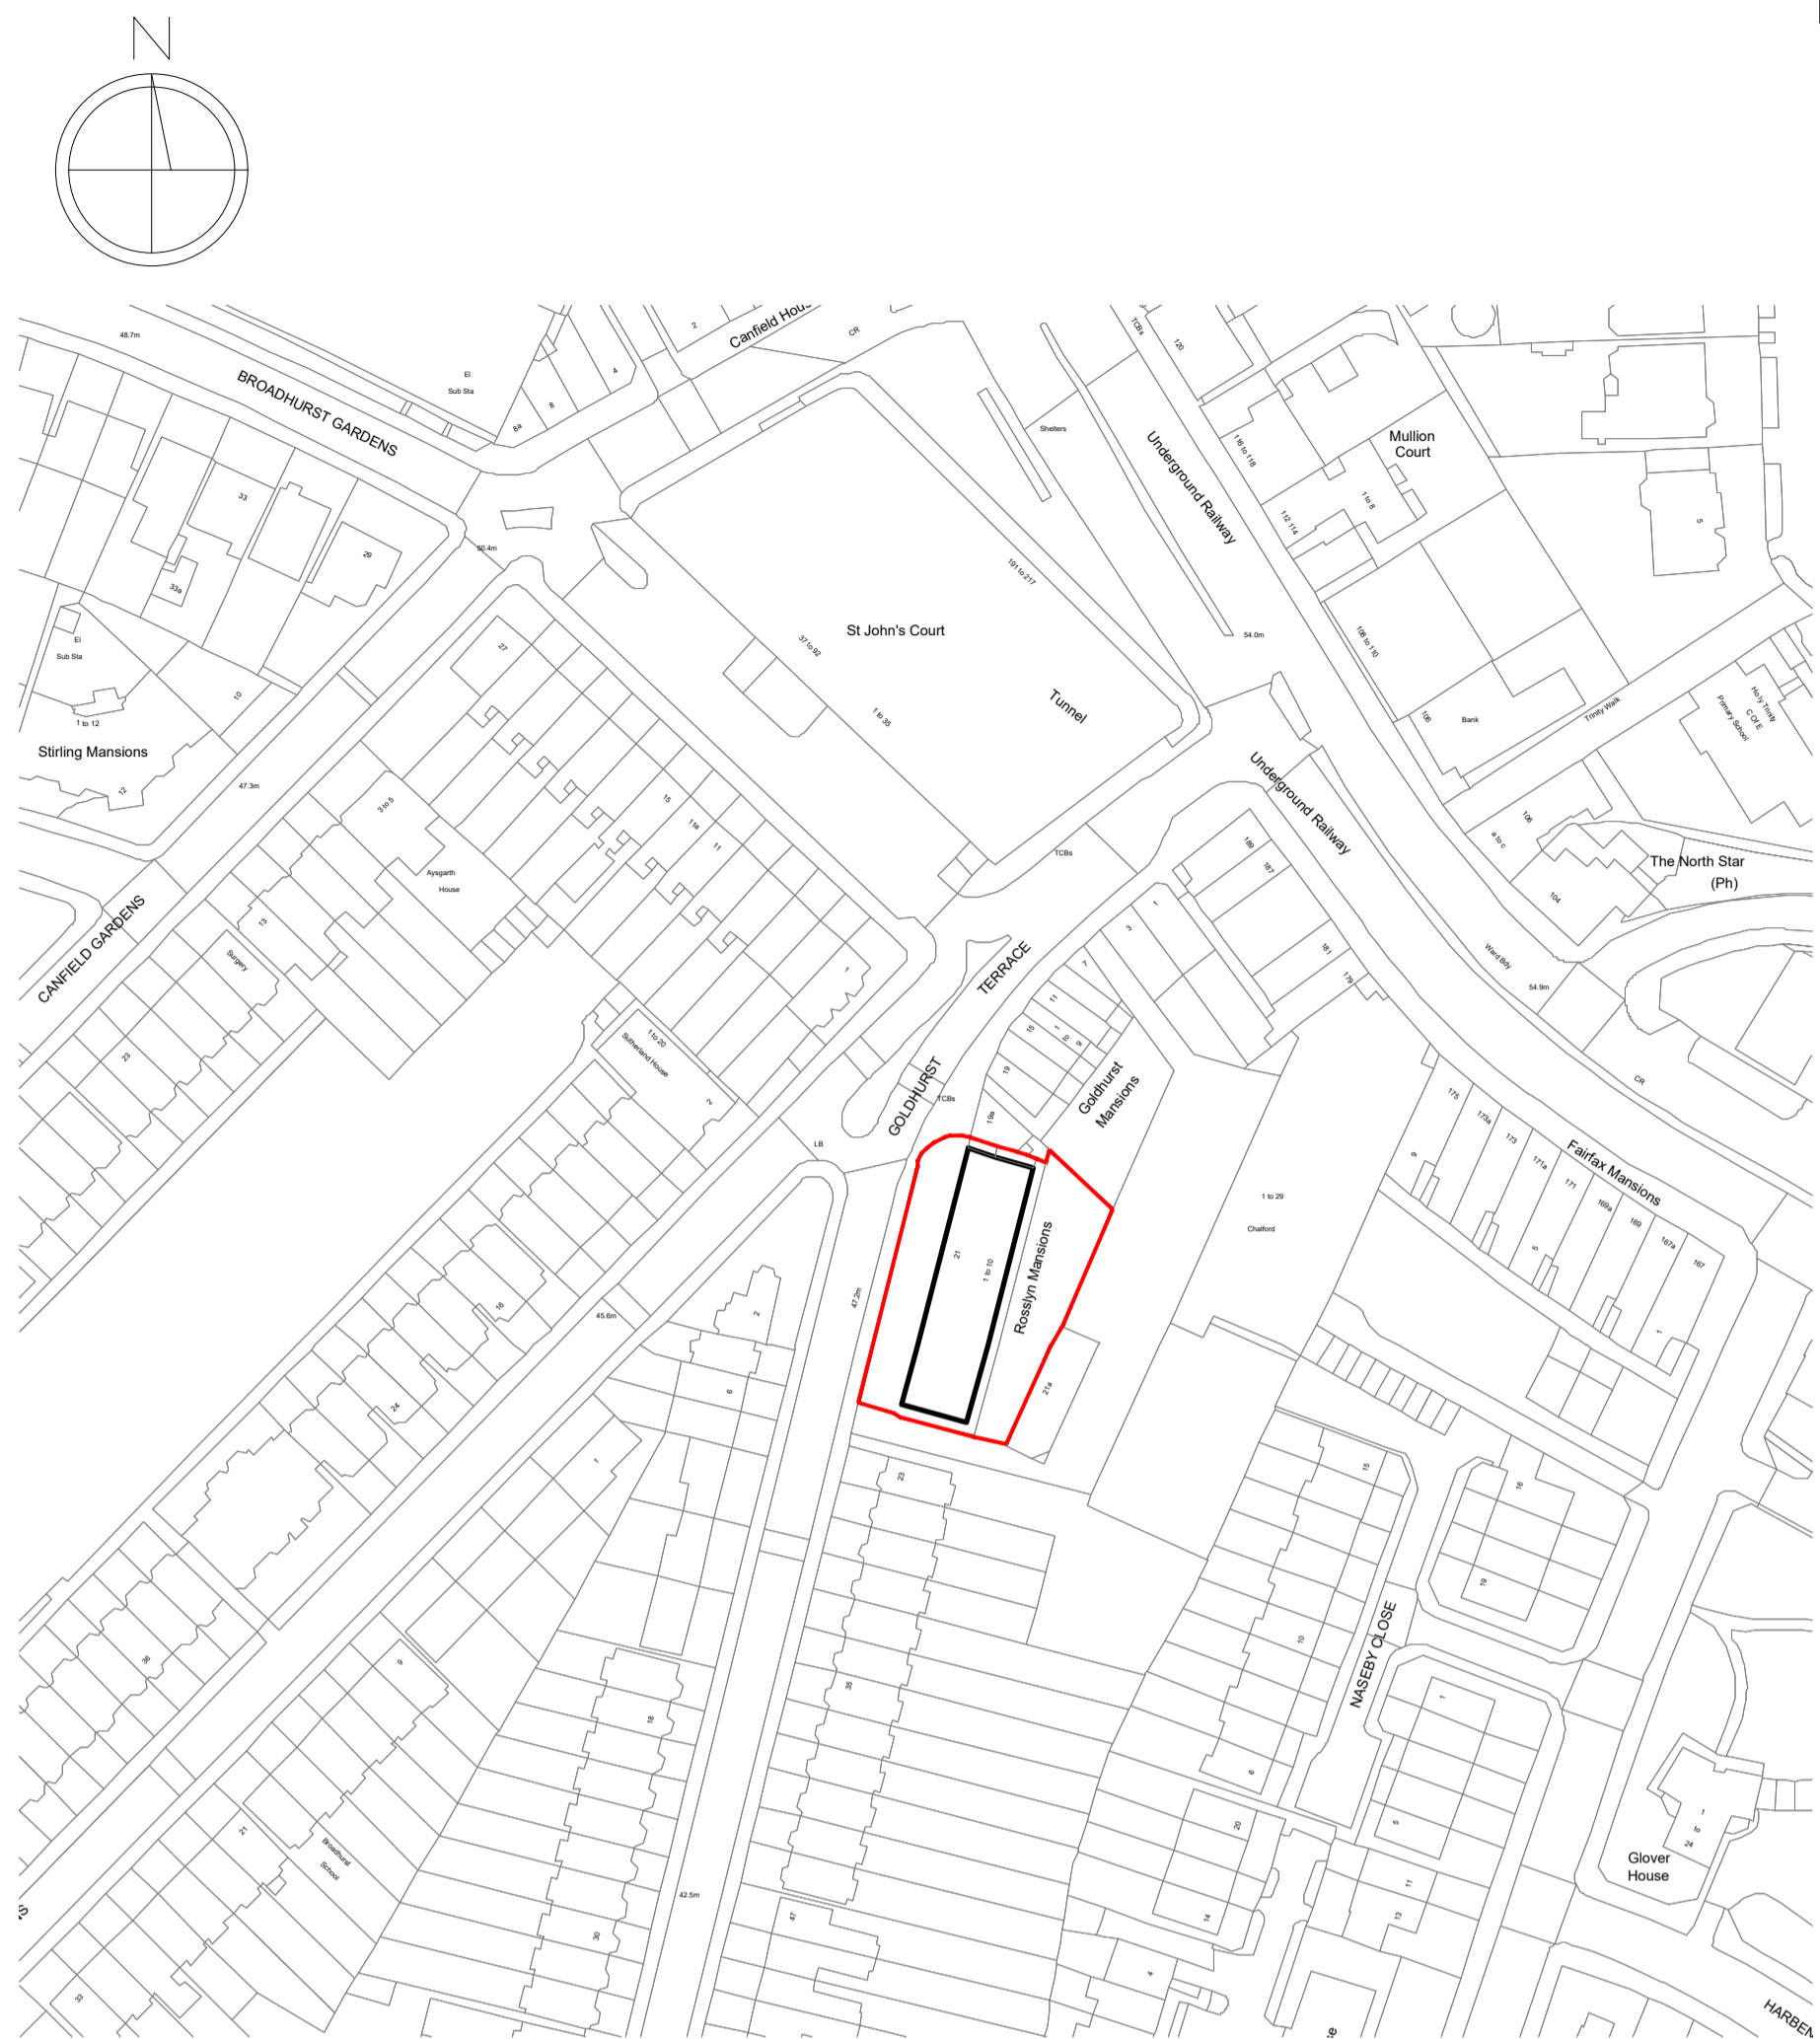

SITE LOCATION PLAN
 scale 1:1250

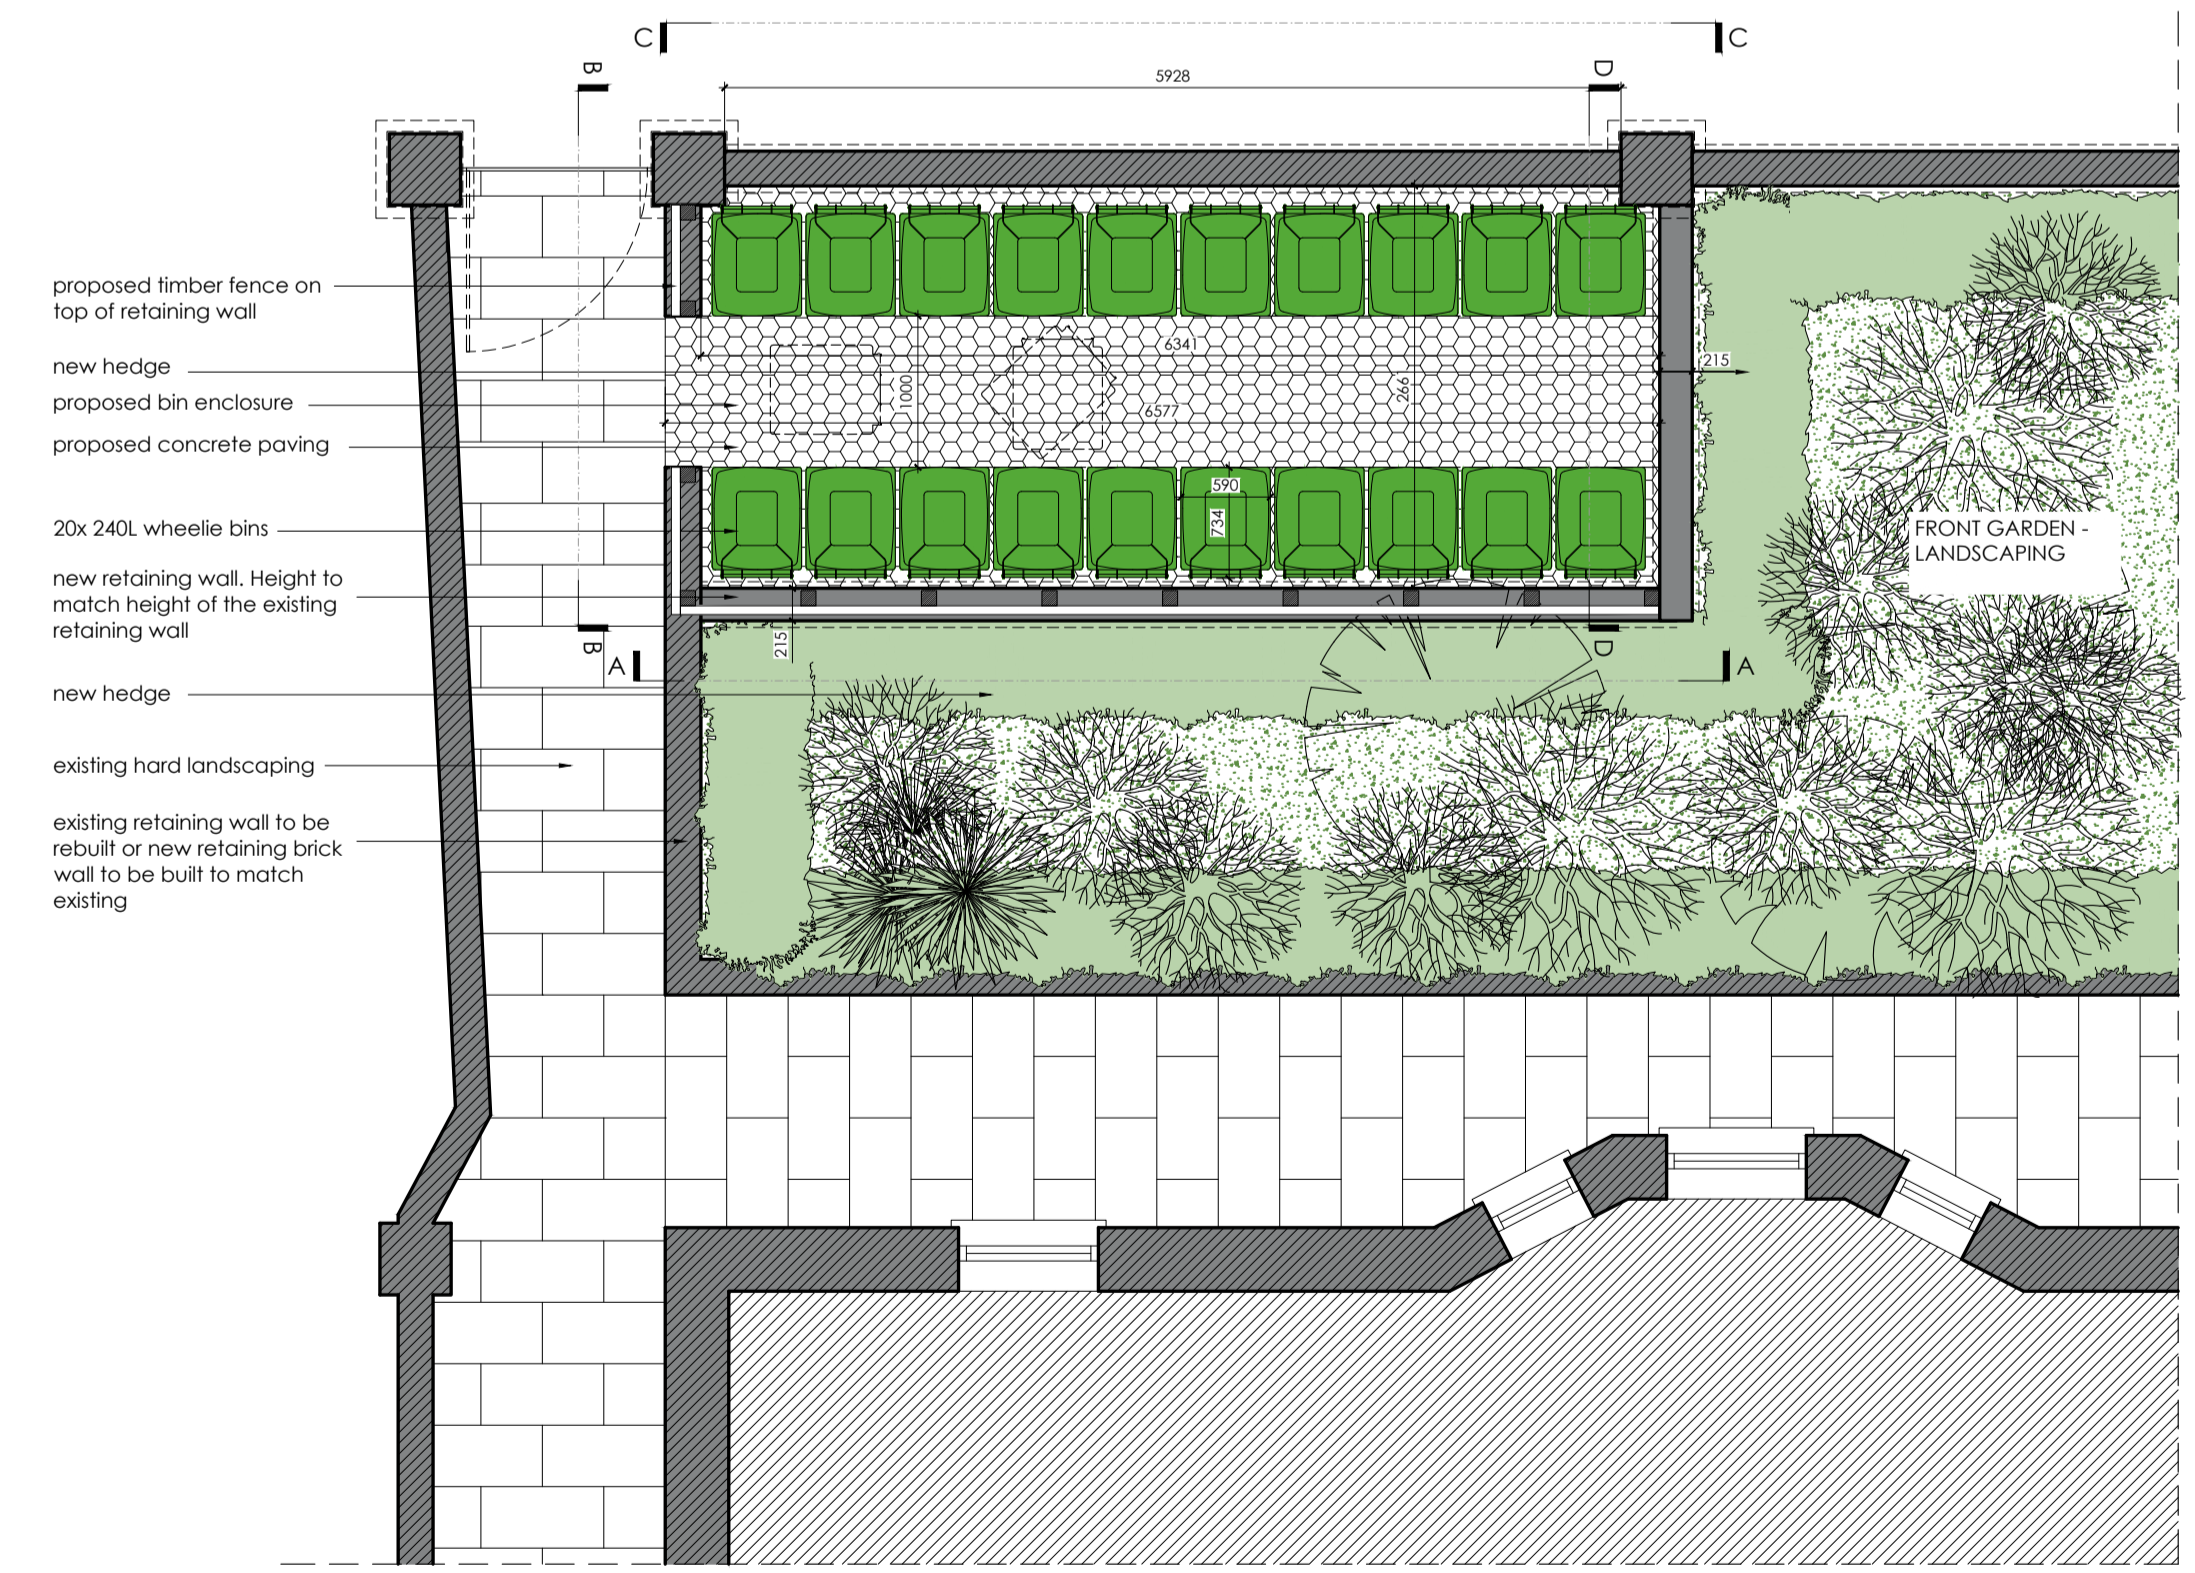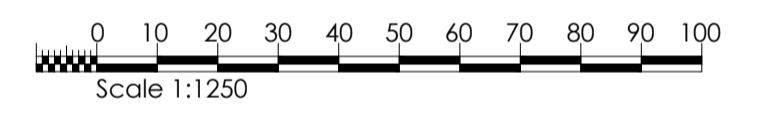


PROPOSED BIN ENCLOSURE PLAN
 scale 1:100

- proposed timber fence on top of retaining wall
- new hedge
- proposed bin enclosure
- proposed concrete paving
- 20x 24QL wheelee bins
- new retaining wall. Height to match height of the existing retaining wall
- new hedge
- existing hard landscaping
- existing retaining wall to be rebuilt or new retaining brick wall to be built to match existing


- proposed timber fence on top of retaining wall
- soft landscaping soil level
- bin enclosure hard landscaping level
- existing pavement level

PROPOSED SECTION/ ELEVATION A-A
 scale 1:50


PROPOSED SECTION/ ELEVATION B-B
 scale 1:50

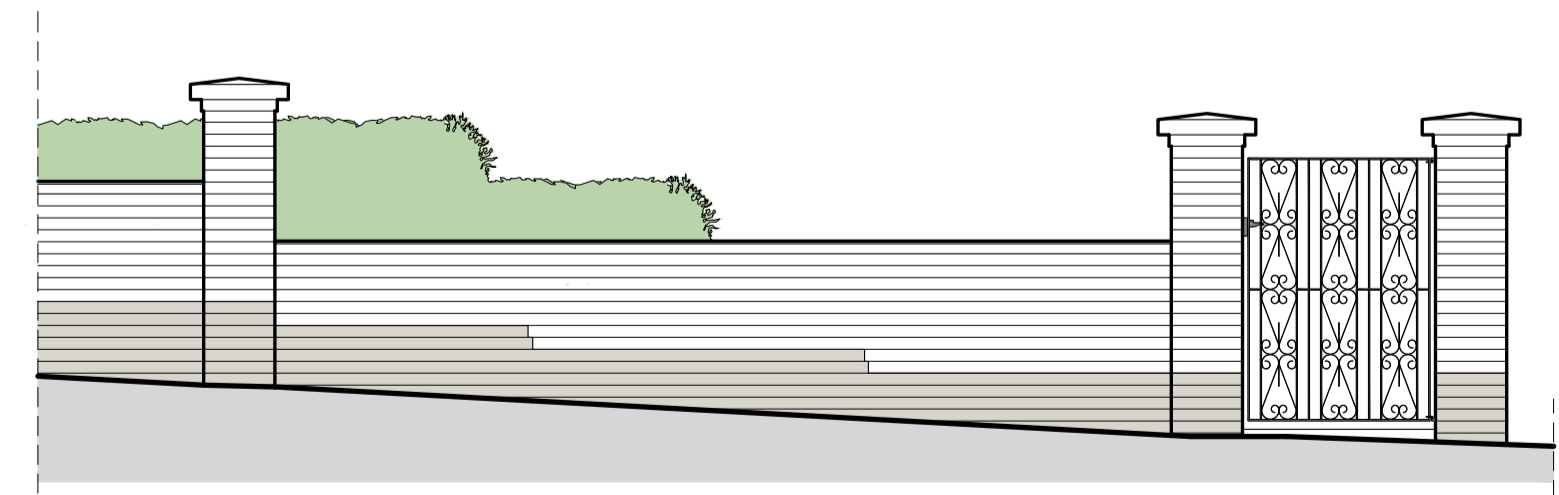

PROPOSED SECTION/ ELEVATION C-C
 scale 1:50

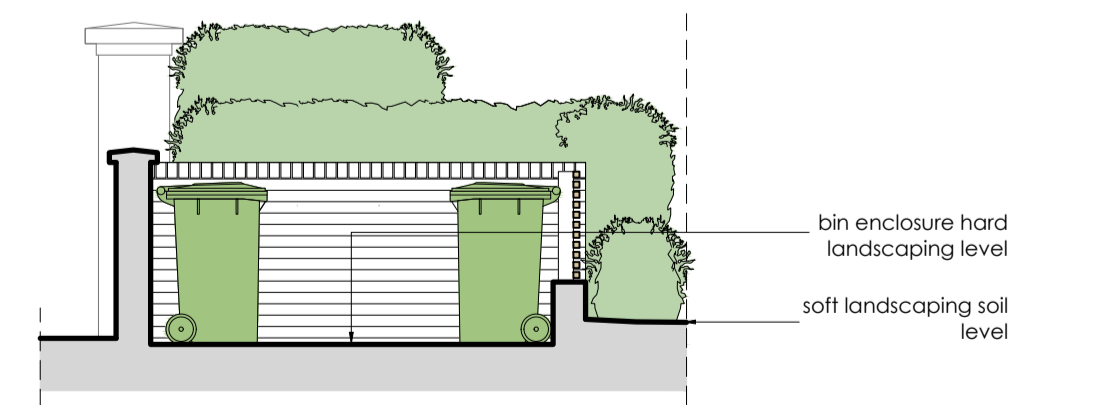

PROPOSED SECTION/ ELEVATION D-D
 scale 1:50

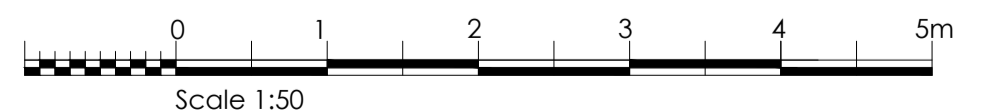

REV	DATE	INTL	DESCRIPTION	CHK	REV	DATE	INTL	DESCRIPTION	CHK	REV	DATE	INTL	DESCRIPTION	CHK
00	25/01/20	AZ												

PROJECT NAME SHAPE OF ARCHITECTURE Rosslyn Mansions 21, Goldhurst Terrace, London NW6 3HD CLIENT Mrs A Mooney FT1 Appointed Manager Rosslyn Mansions c/o Westbury Residential Ltd DRAWING DATE PROPOSED PLANS	DRAWING NUMBER PLANNING SCALE 1:50, 1:500, 1:1250 @ A1 JOB NO. 200 - D.21 - PROPOSED PLANS	DRAWING TITLE 00 A1
---	---	---------------------------