



DETAIL 1 (on Section B-B)
Windows and Facing Brick Details

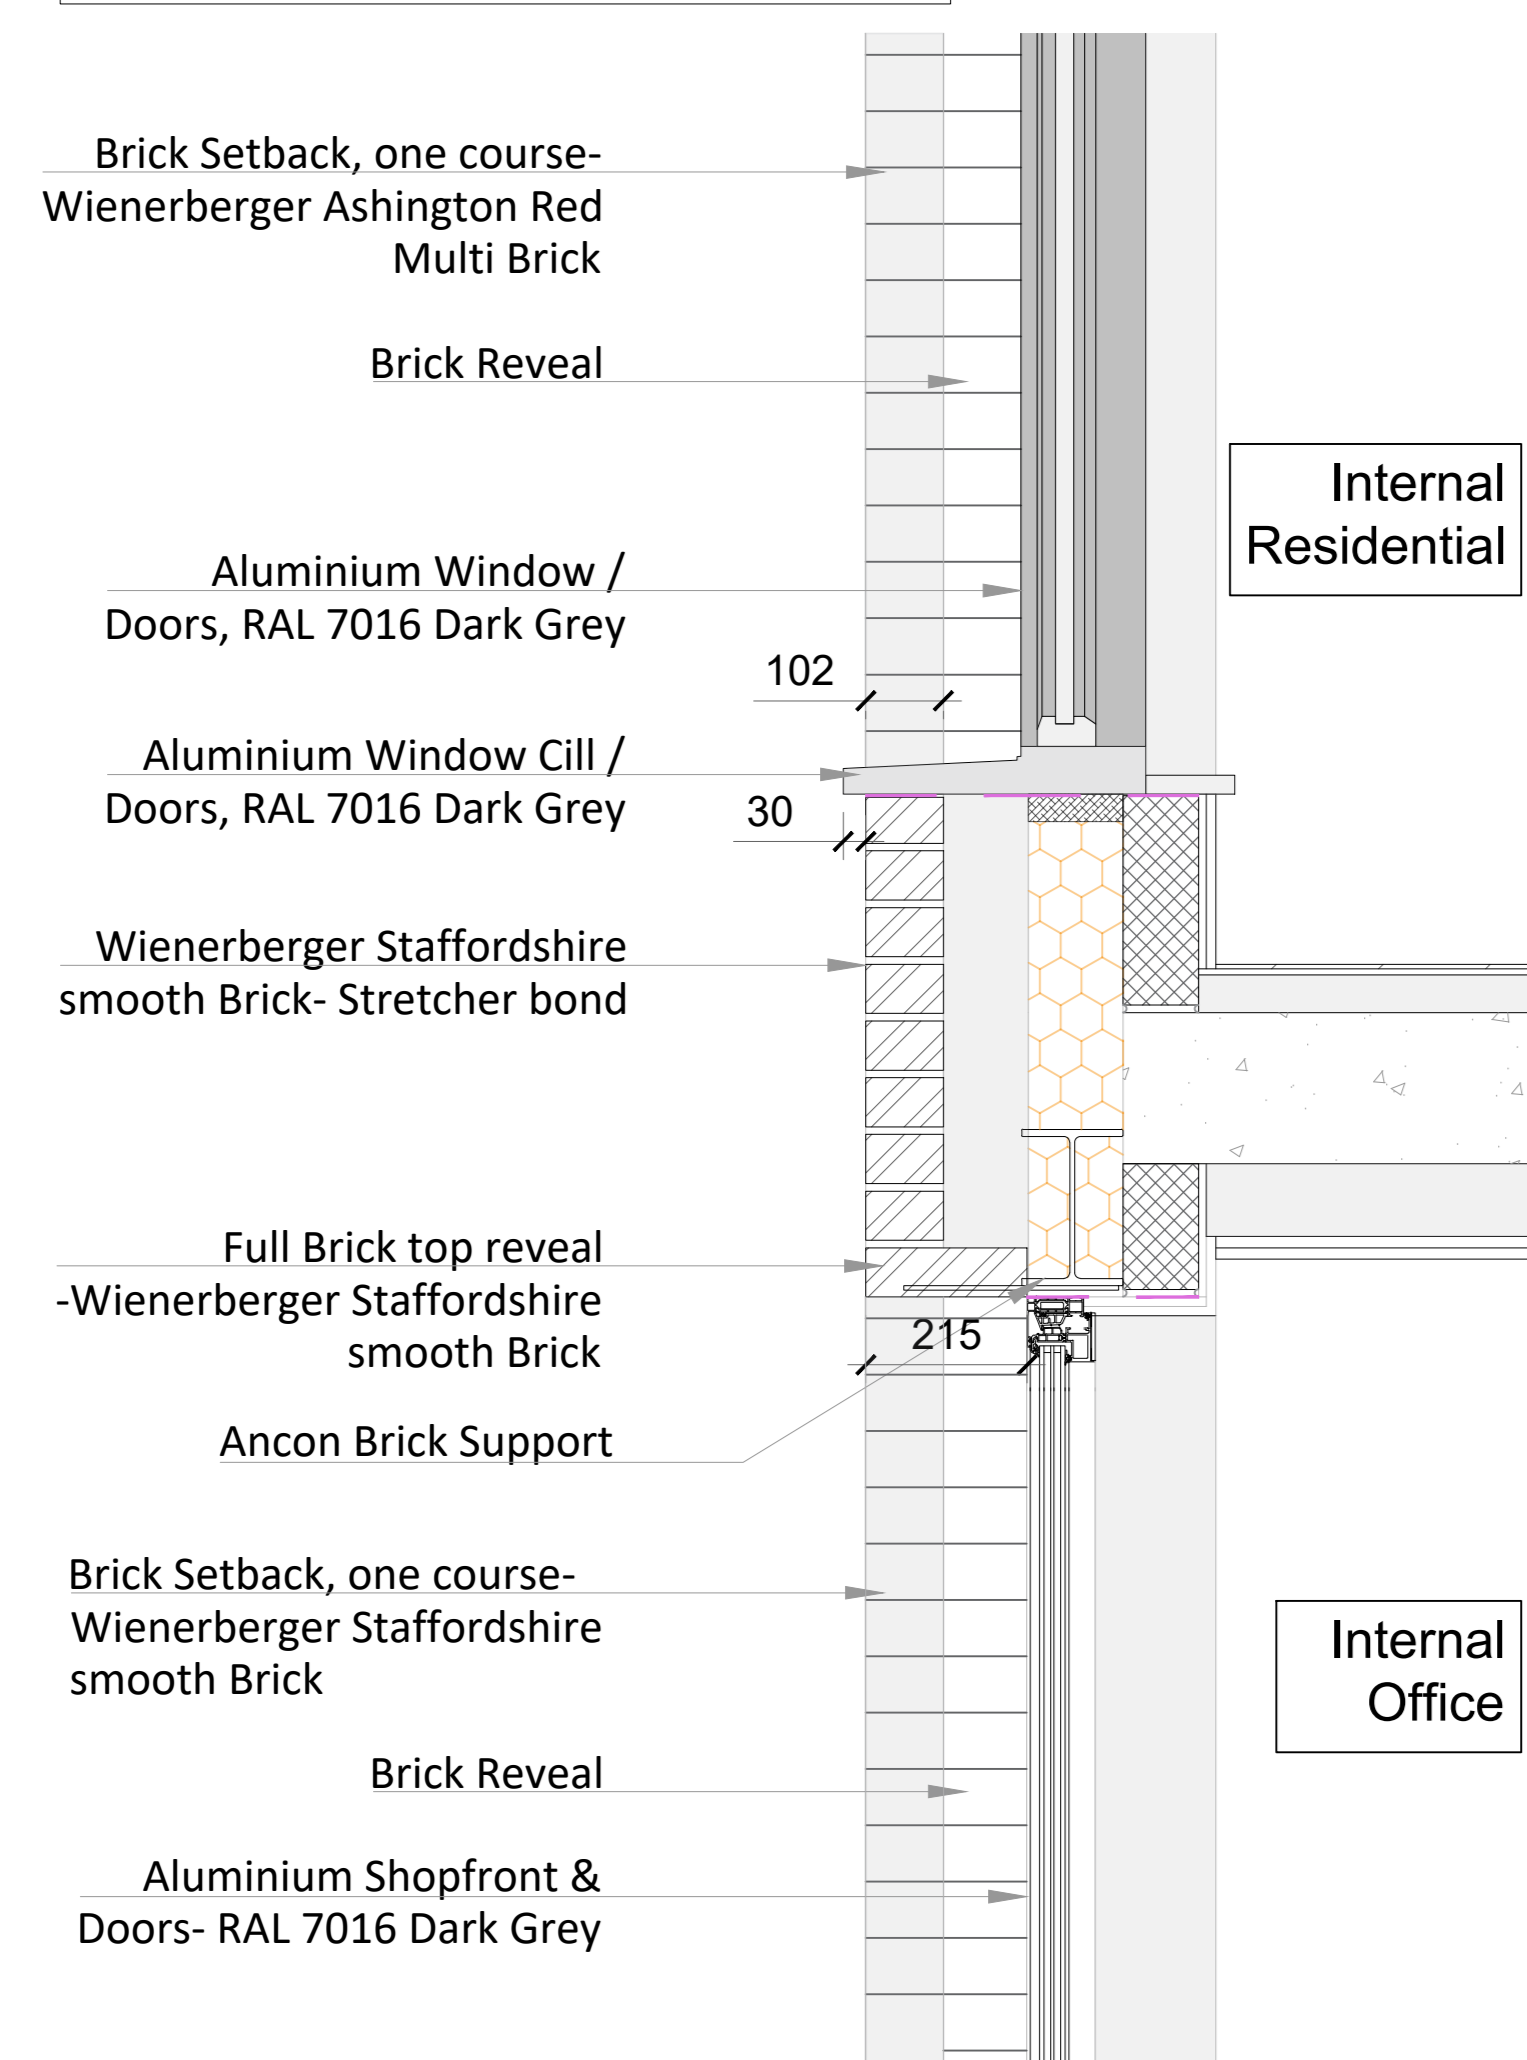


SCALE: 1/10

DETAIL 2 (on Section B-B)
Windows and Facing Brick Details with Solder Course

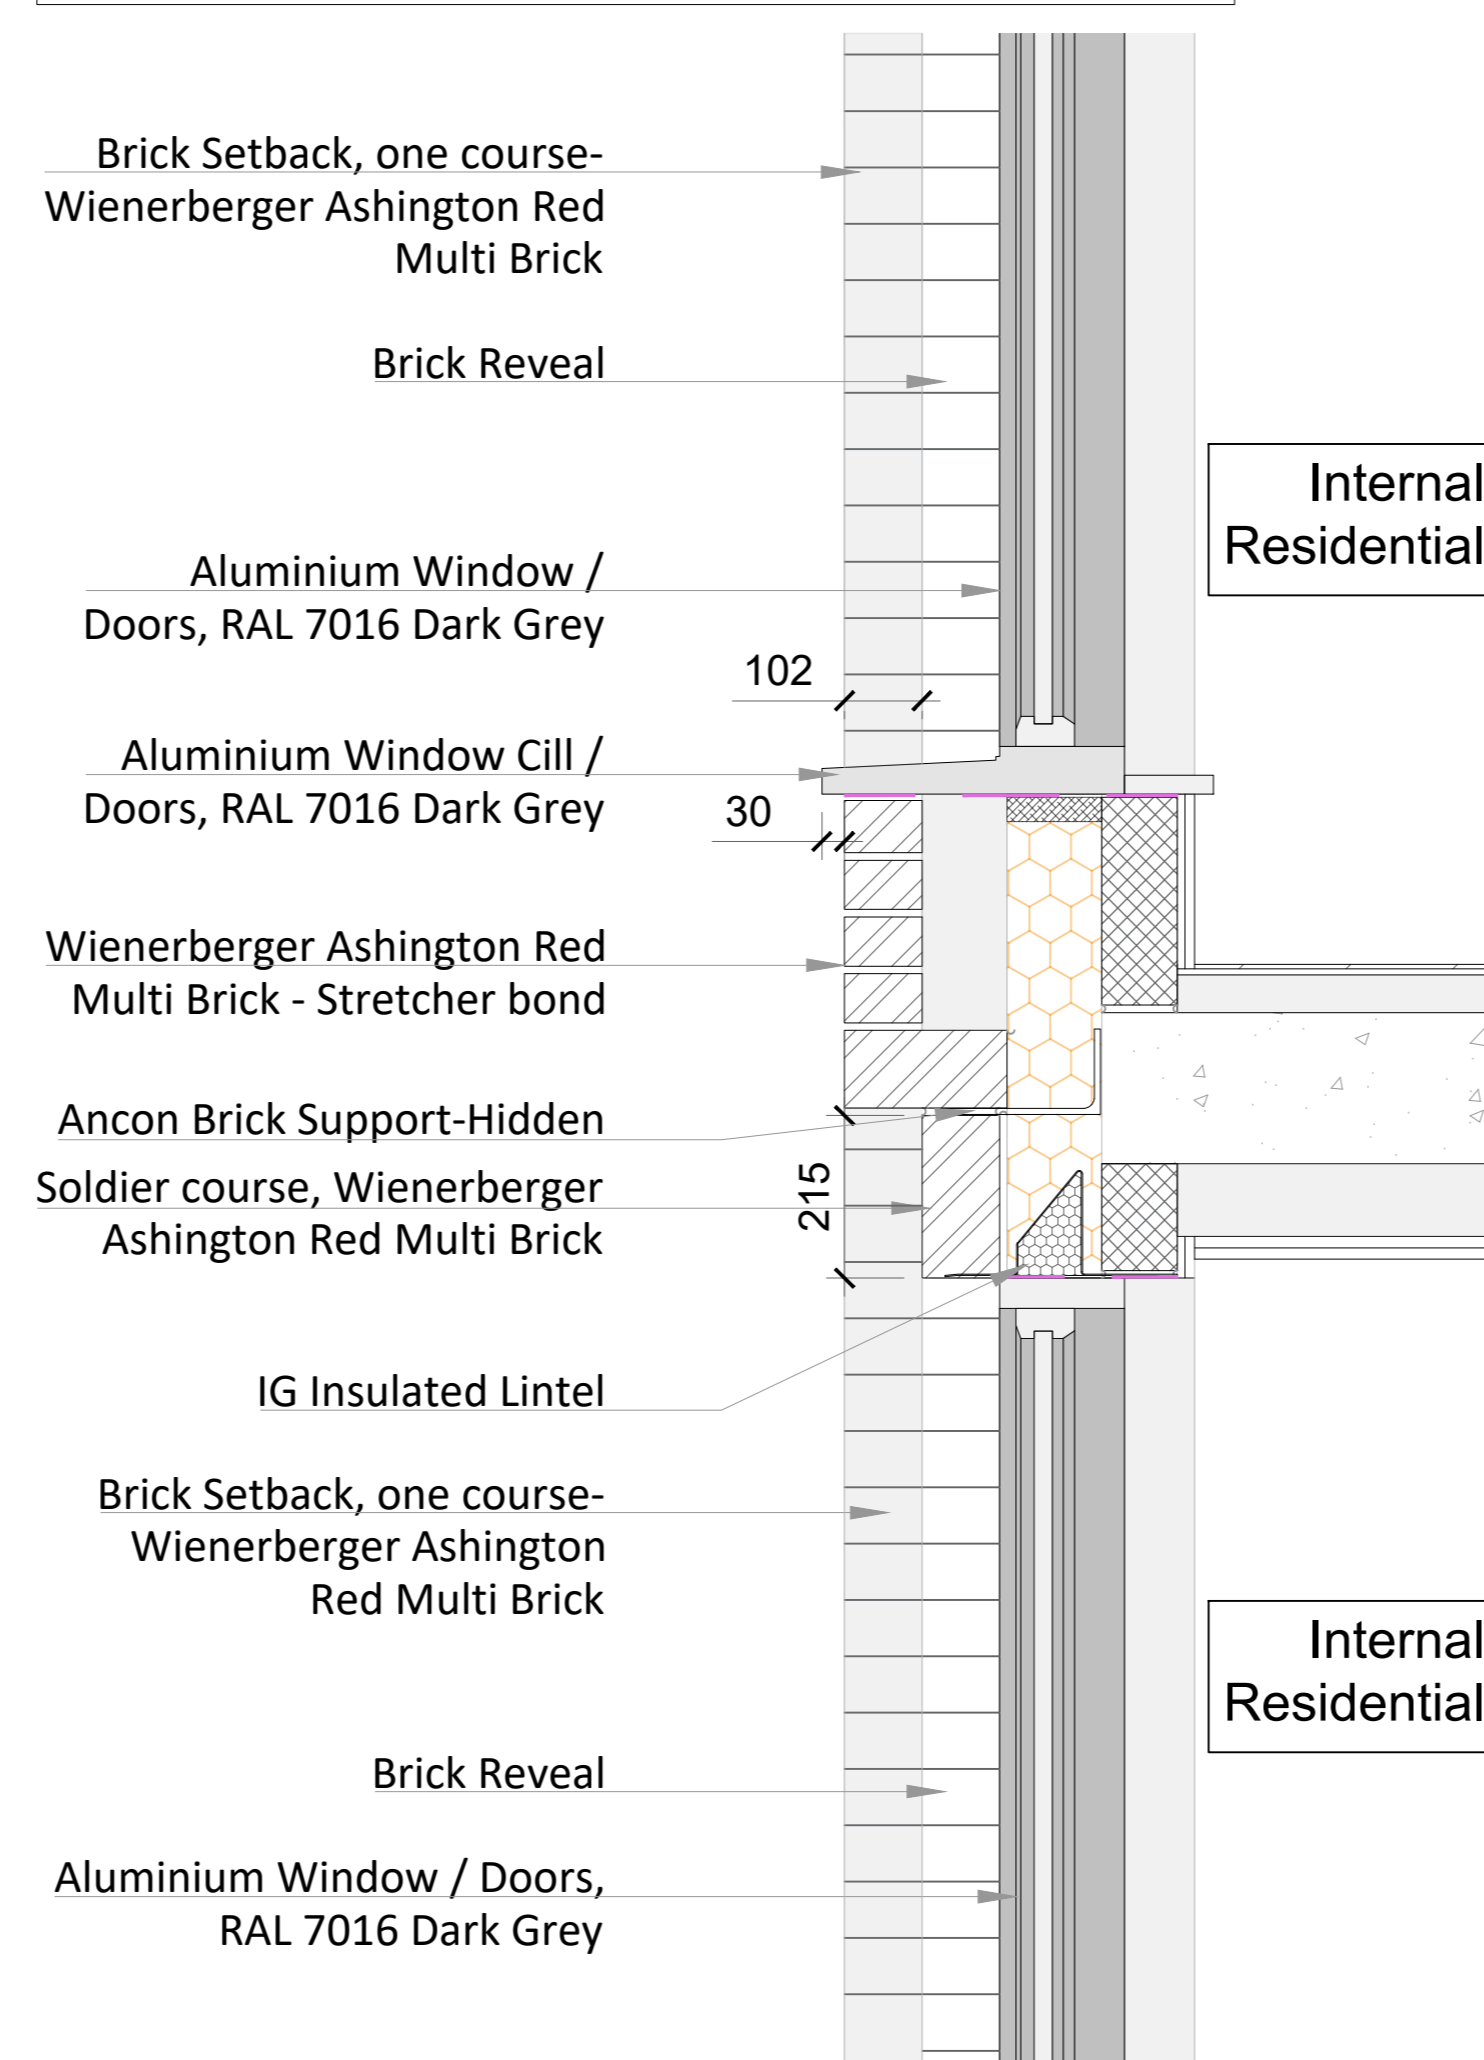


SCALE: 1/10

DETAIL 3 (on Section B-B)
Parapet and Facing Brick Details with Solder Course

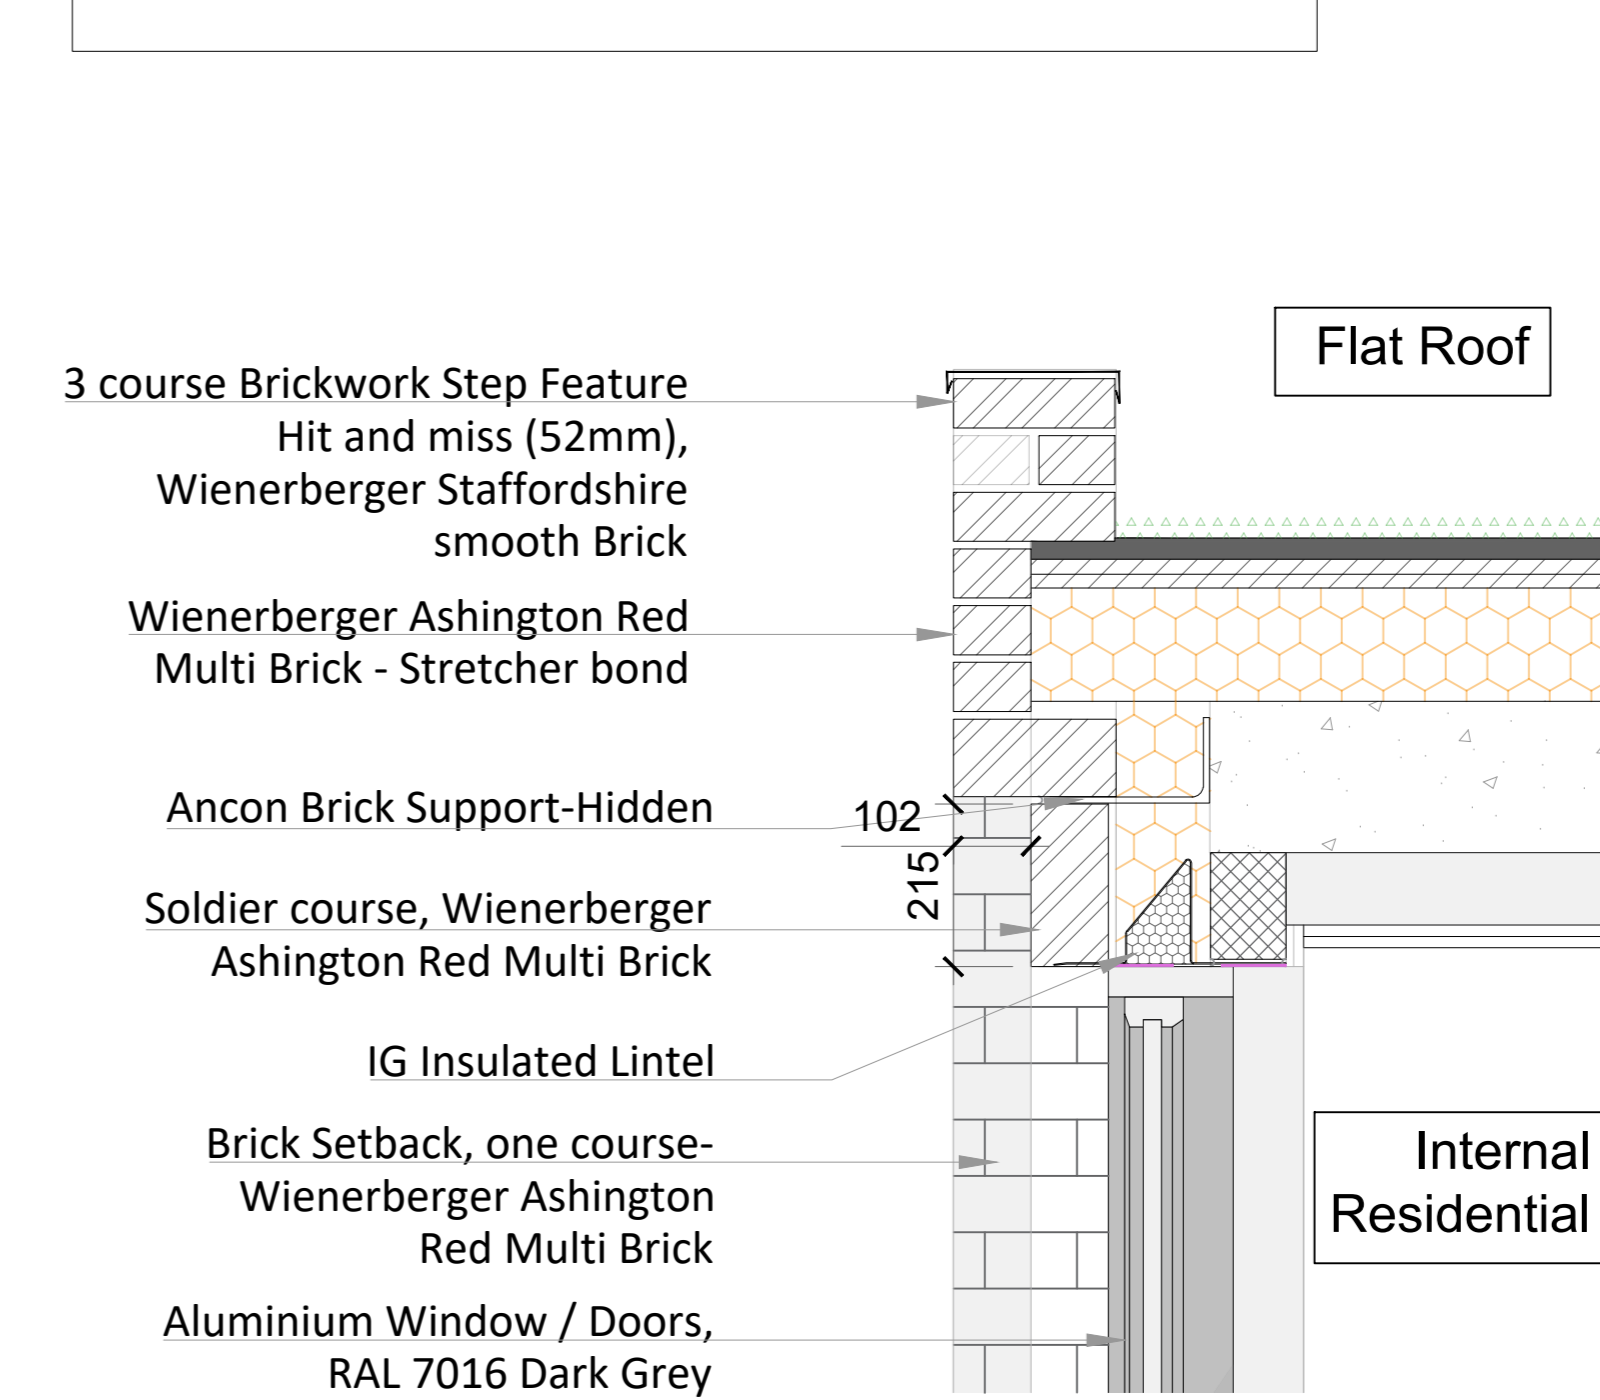


SCALE: 1/10

DETAIL 4 (on Section A-A)
Balcony and Facing Brick Details with Solder Course

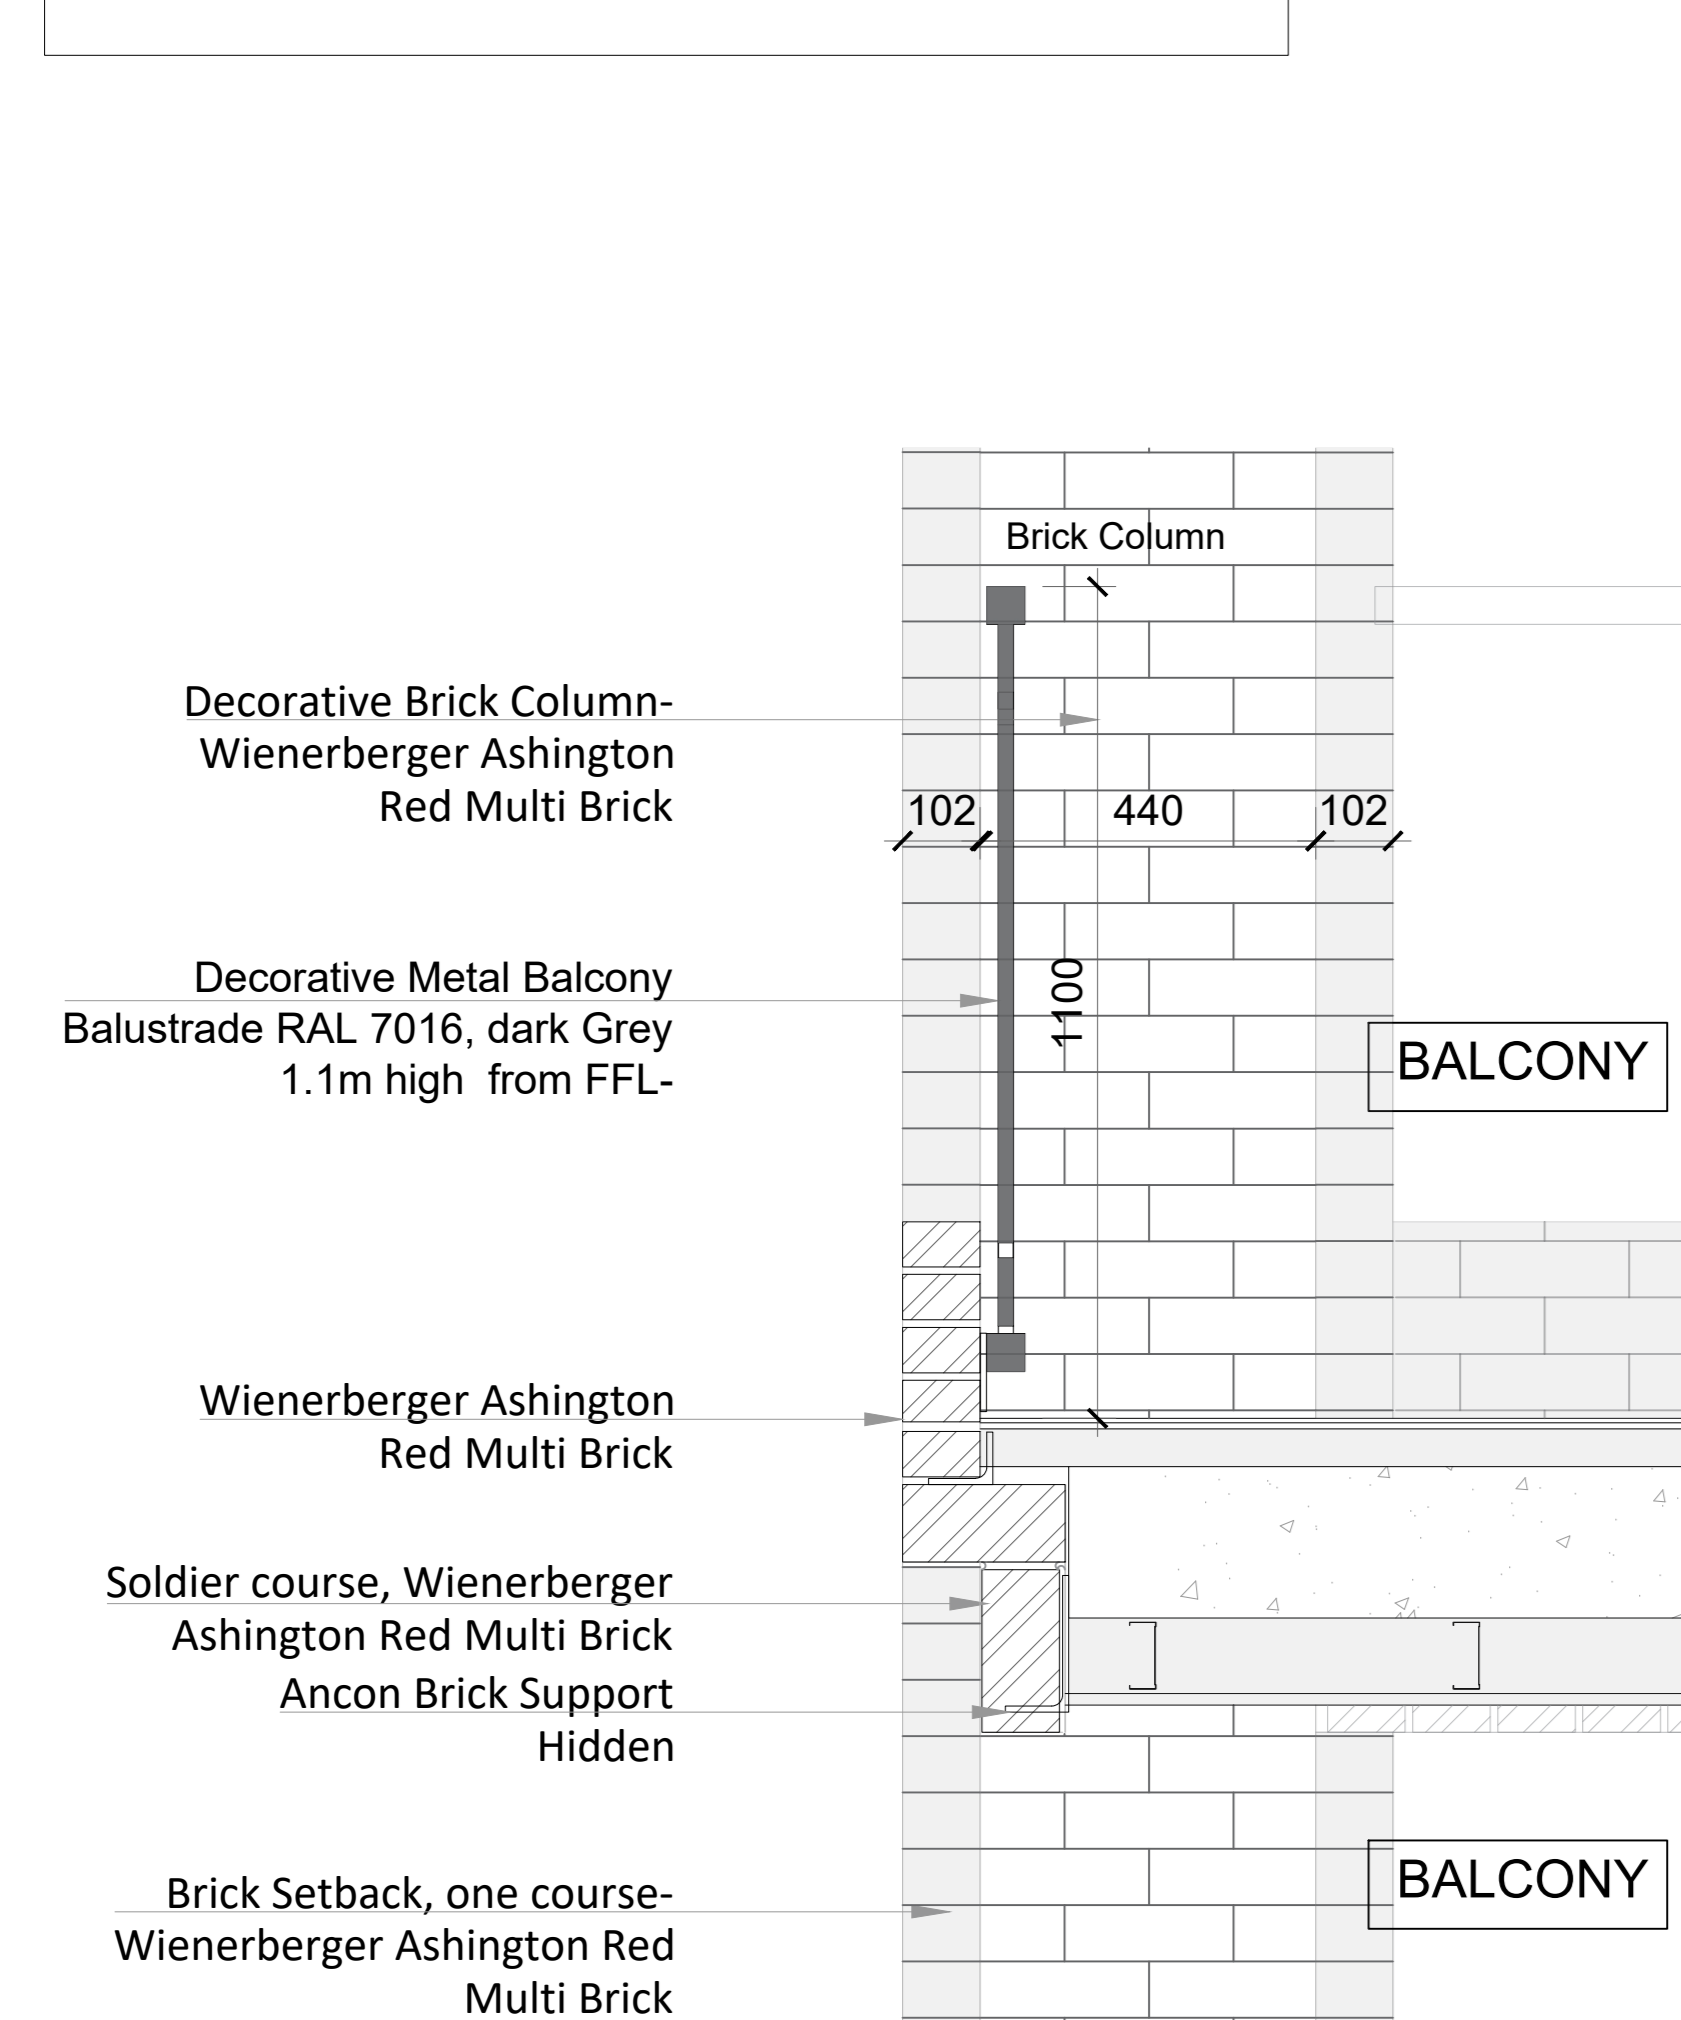


SCALE: 1/10

DETAIL 5 (on Section F-F)
Windows and Facing Brick Details

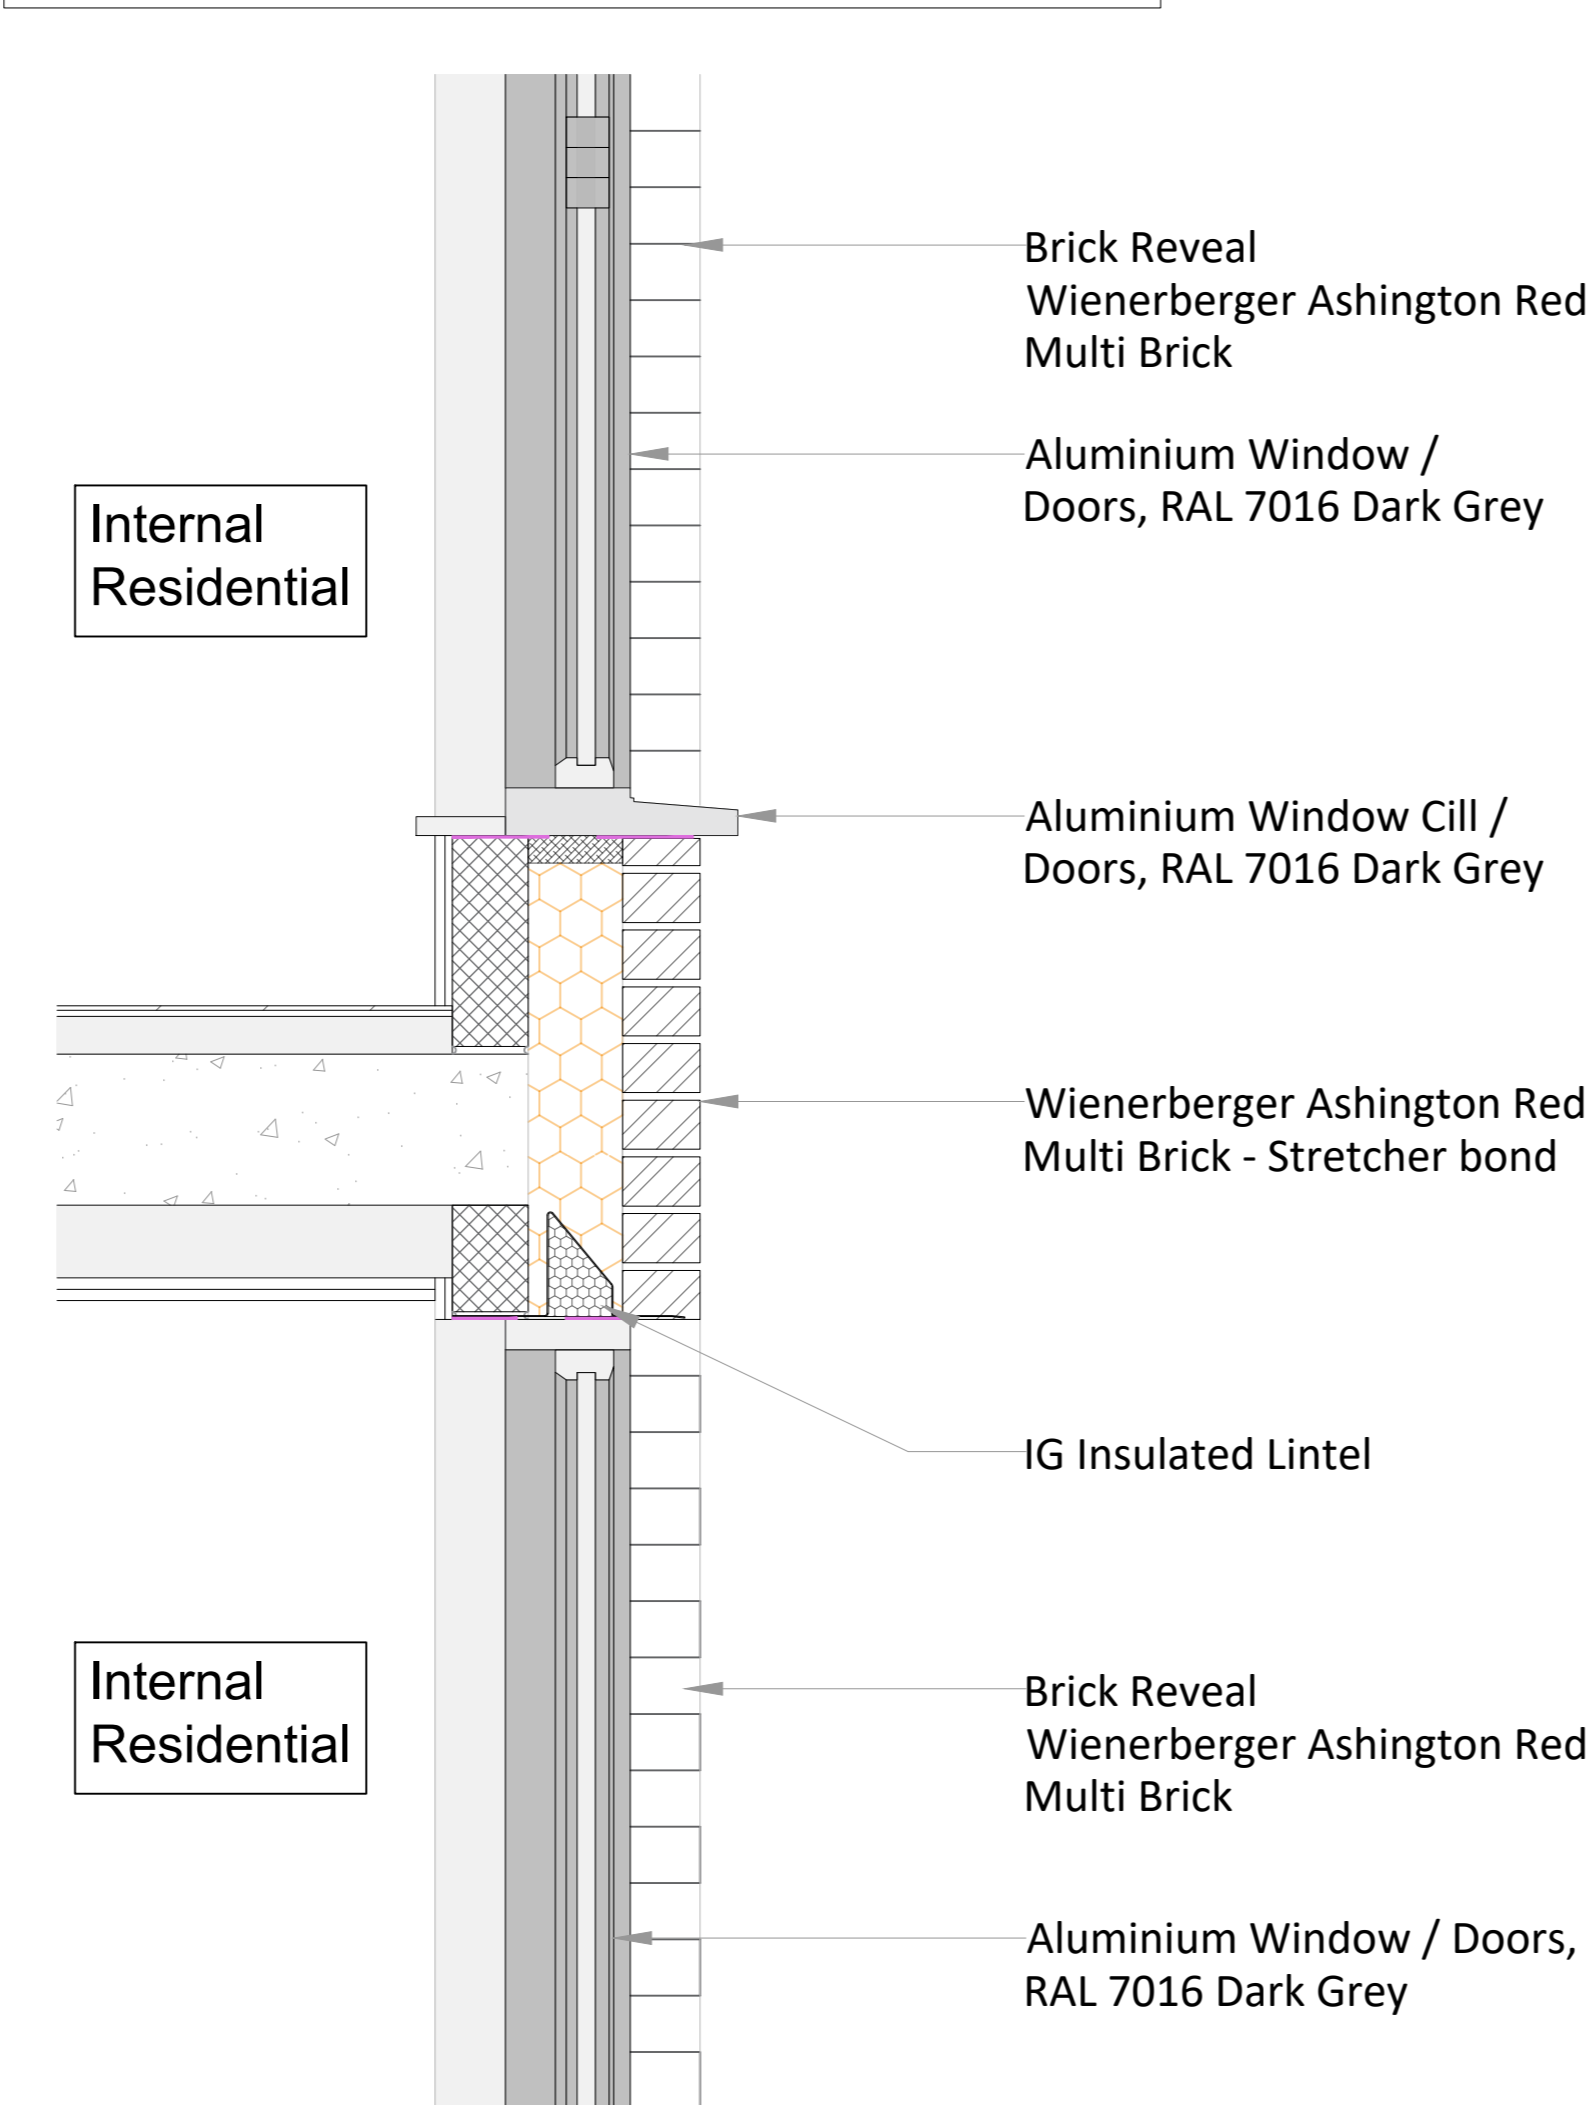

SCALE: 1/10

DETAIL 6 (on Section F-F)
Parapet and Facing Brick Details with Solder Course

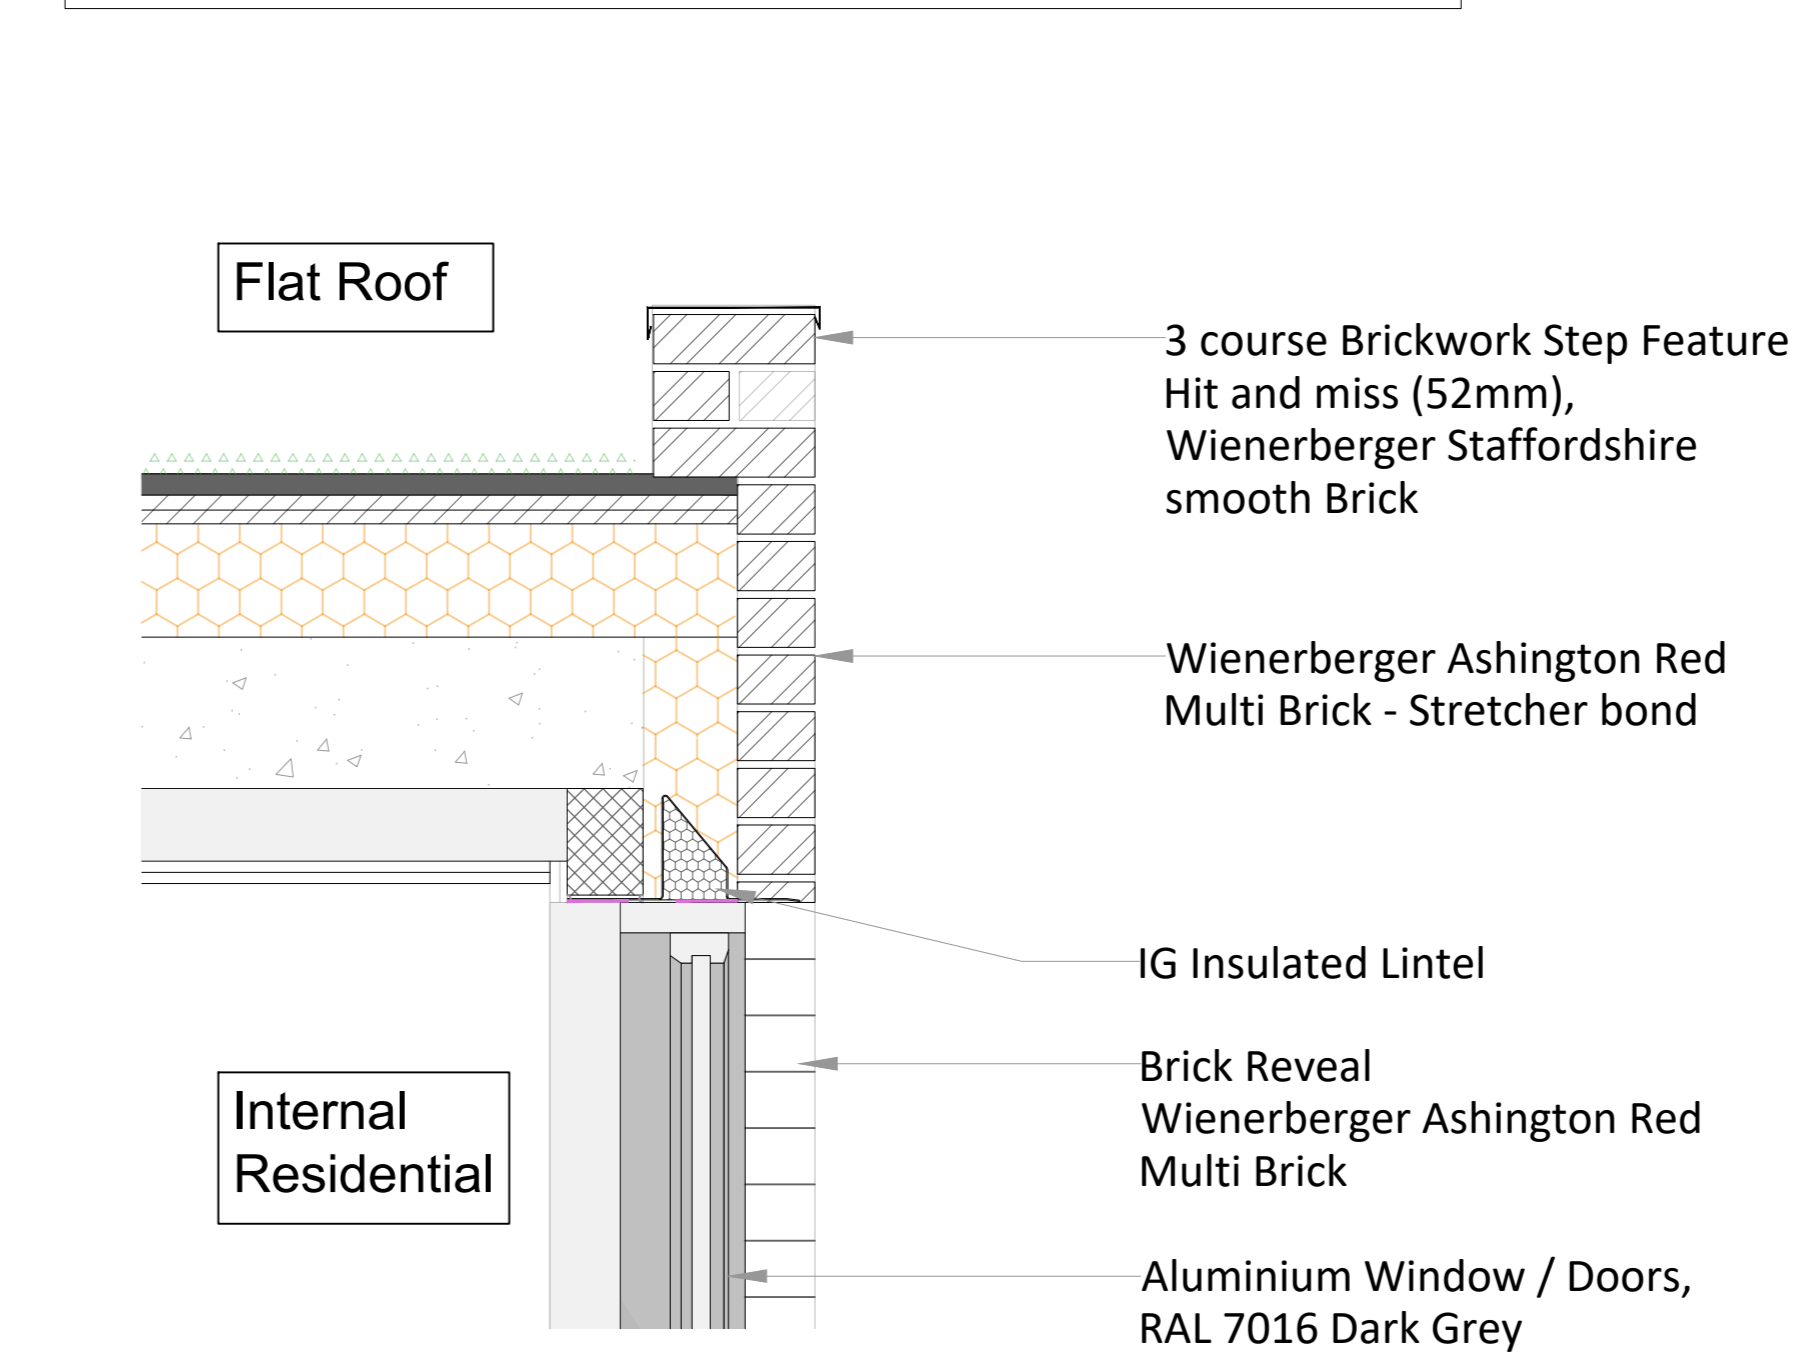

SCALE: 1/10

PLANNING			
Project	1-3 Ferdinand Place, NW1	Scale	1/10@A1
Drawn By	SA	Date	10/01/25
Project No.	2412-01	Drawing No.	D201-14
Revision		Revision	P1
Drawing title			
Conditions 3 Brick Details			