




Drawing title:  
Lower Ground floor

Drawing No:  
01

Revision:  
----

Date:  
04/03/2025

Scale 1:100 @ A3



Drawn by:  
DO

Phase:  
App

Job No:  
EW202400131


Council:  
Camden

Job address:  
31 Dartmouth Park Avenue NW5 1JL

Job type:  
Ground extension

Client:  
Mr J. Steinert


Consultant:  
SE

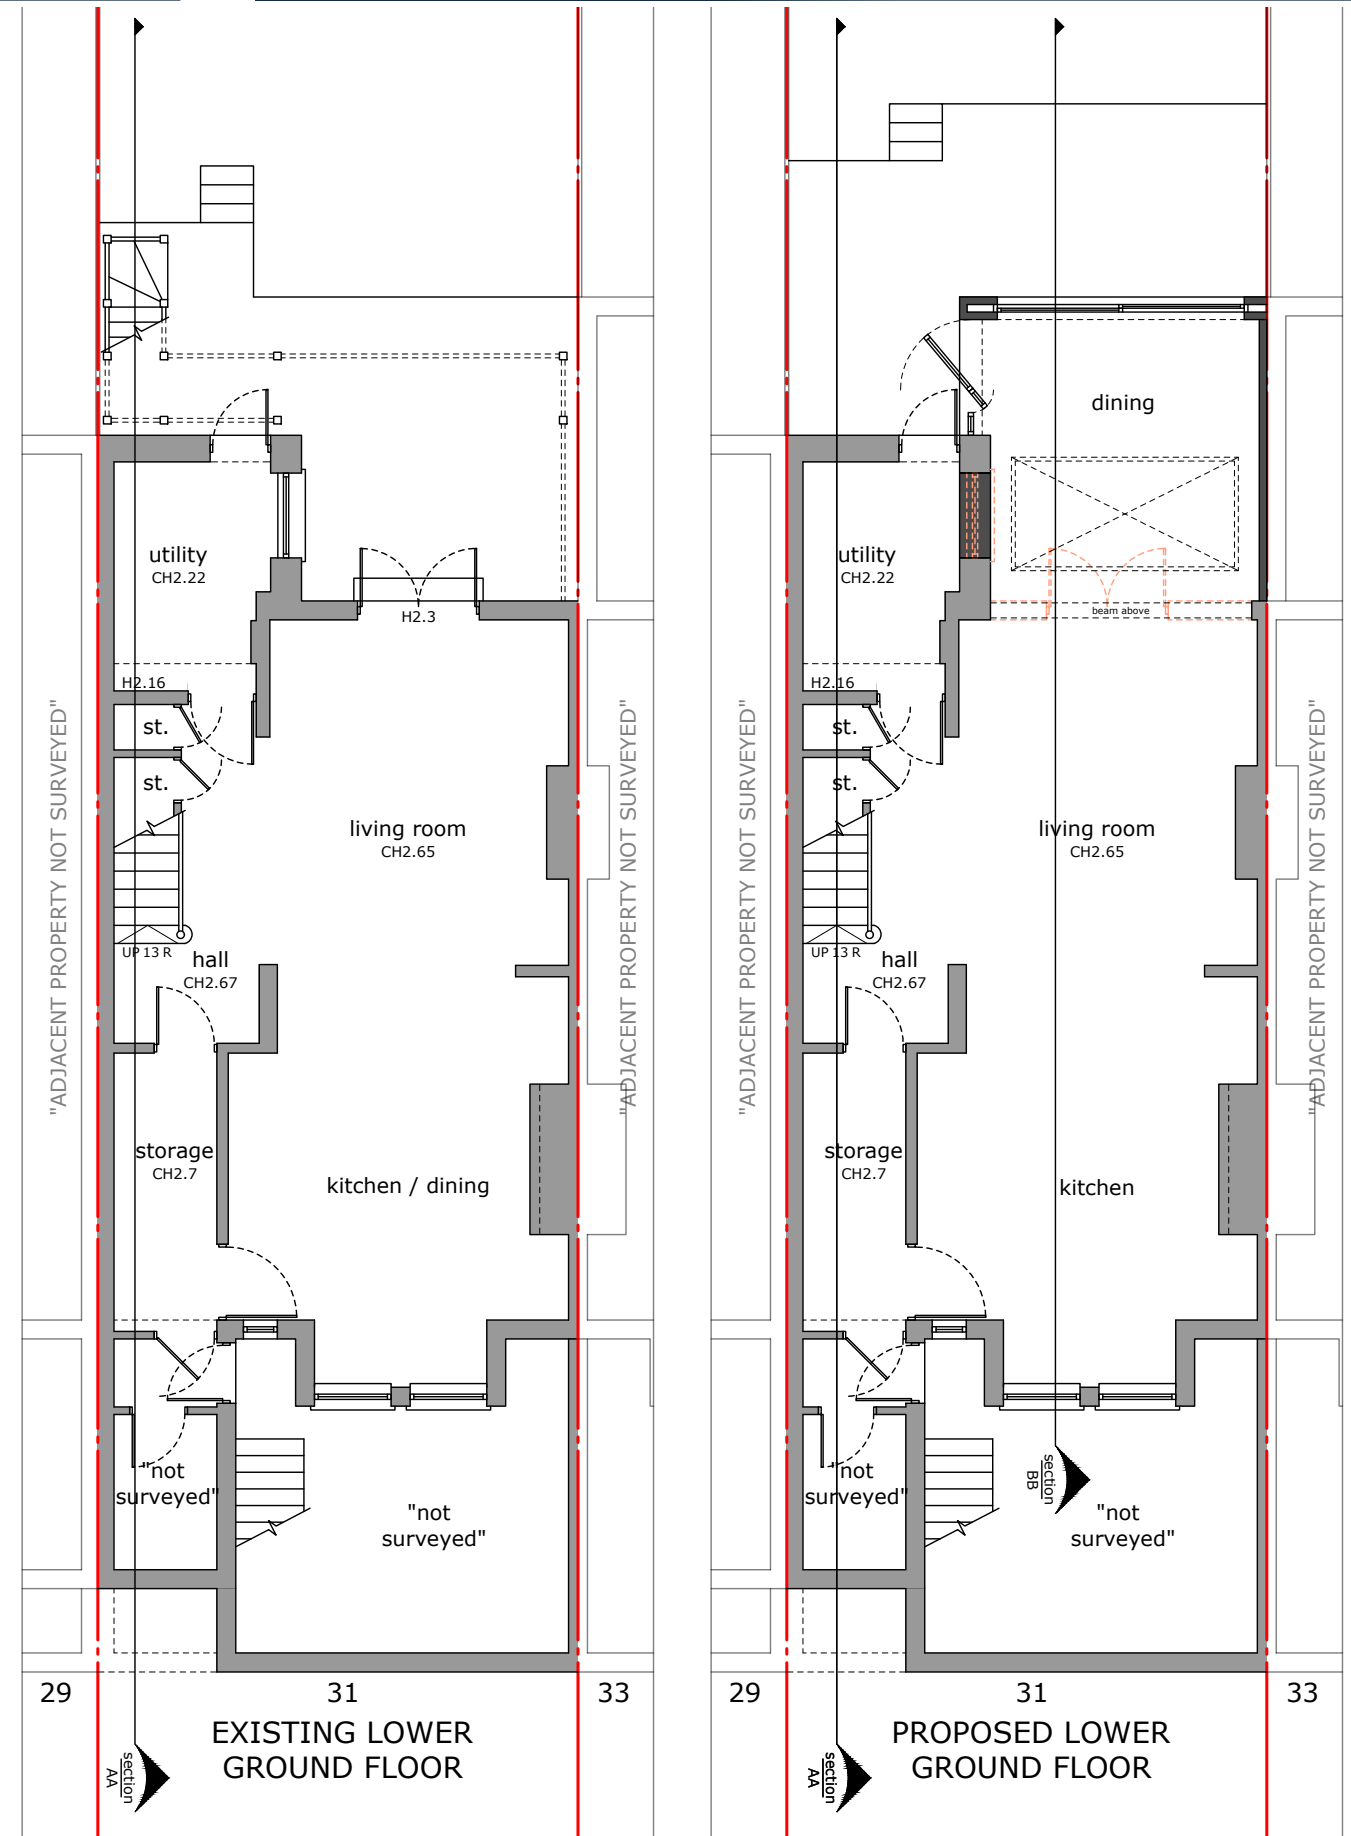




Drawing title: Proposed Lower Ground Fl	Revision: ----	Scale 1:50 @ A3	Drawn by: DO
Drawing No: 02	Date: 04/03/2025		Phase: App

Job No: EW202400131	Job address: 31 Dartmouth Park Avenue NW5 1JL	Client: Mr J. Steinert
Council: Camden	Job type: Ground extension	Consultant: SE

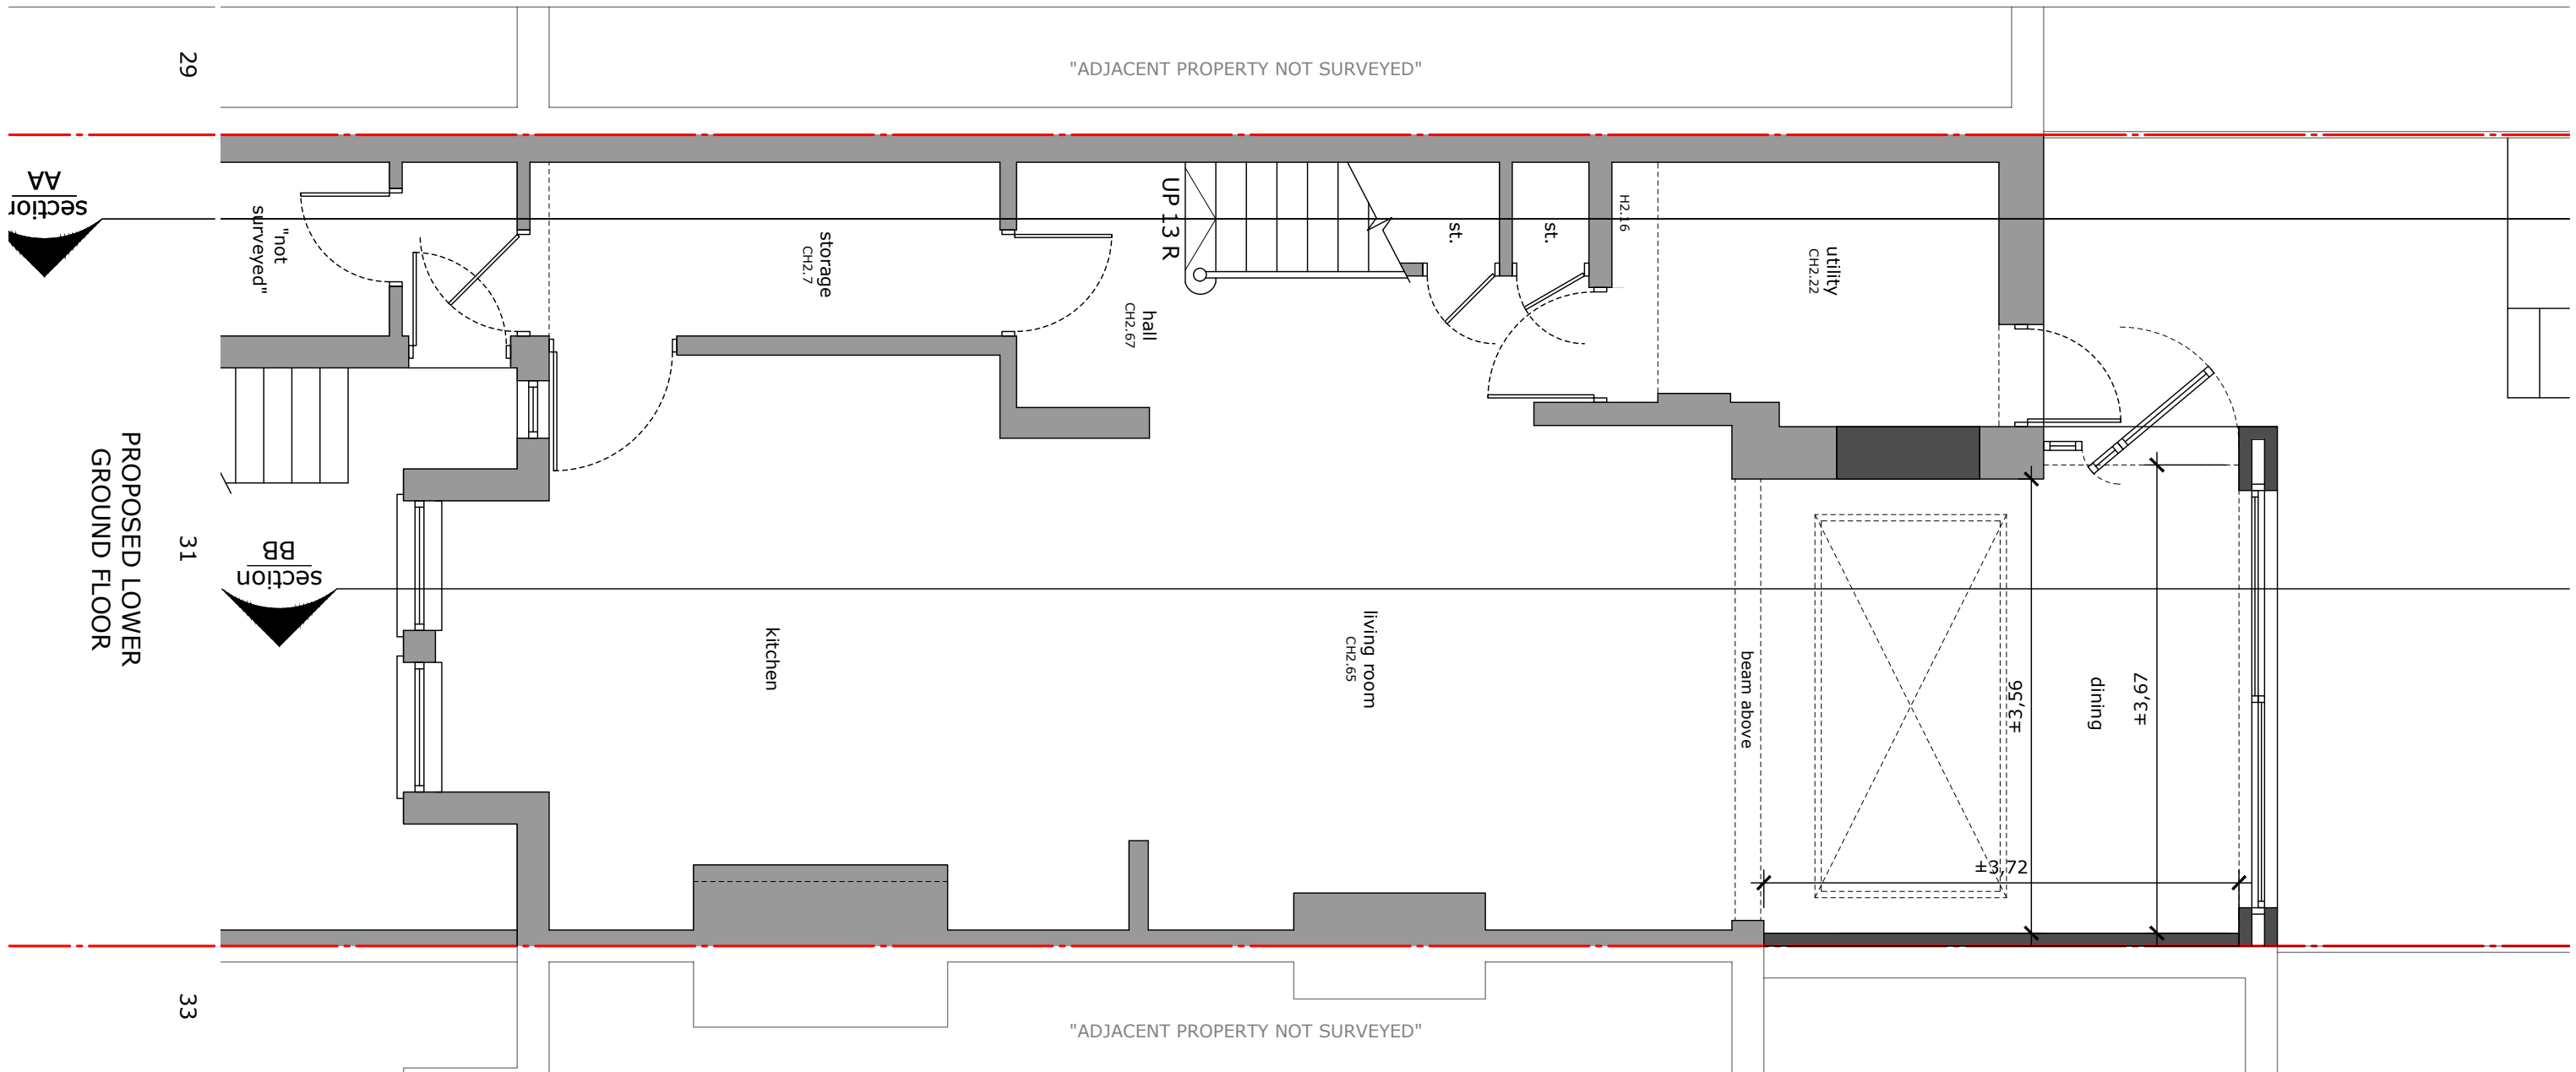

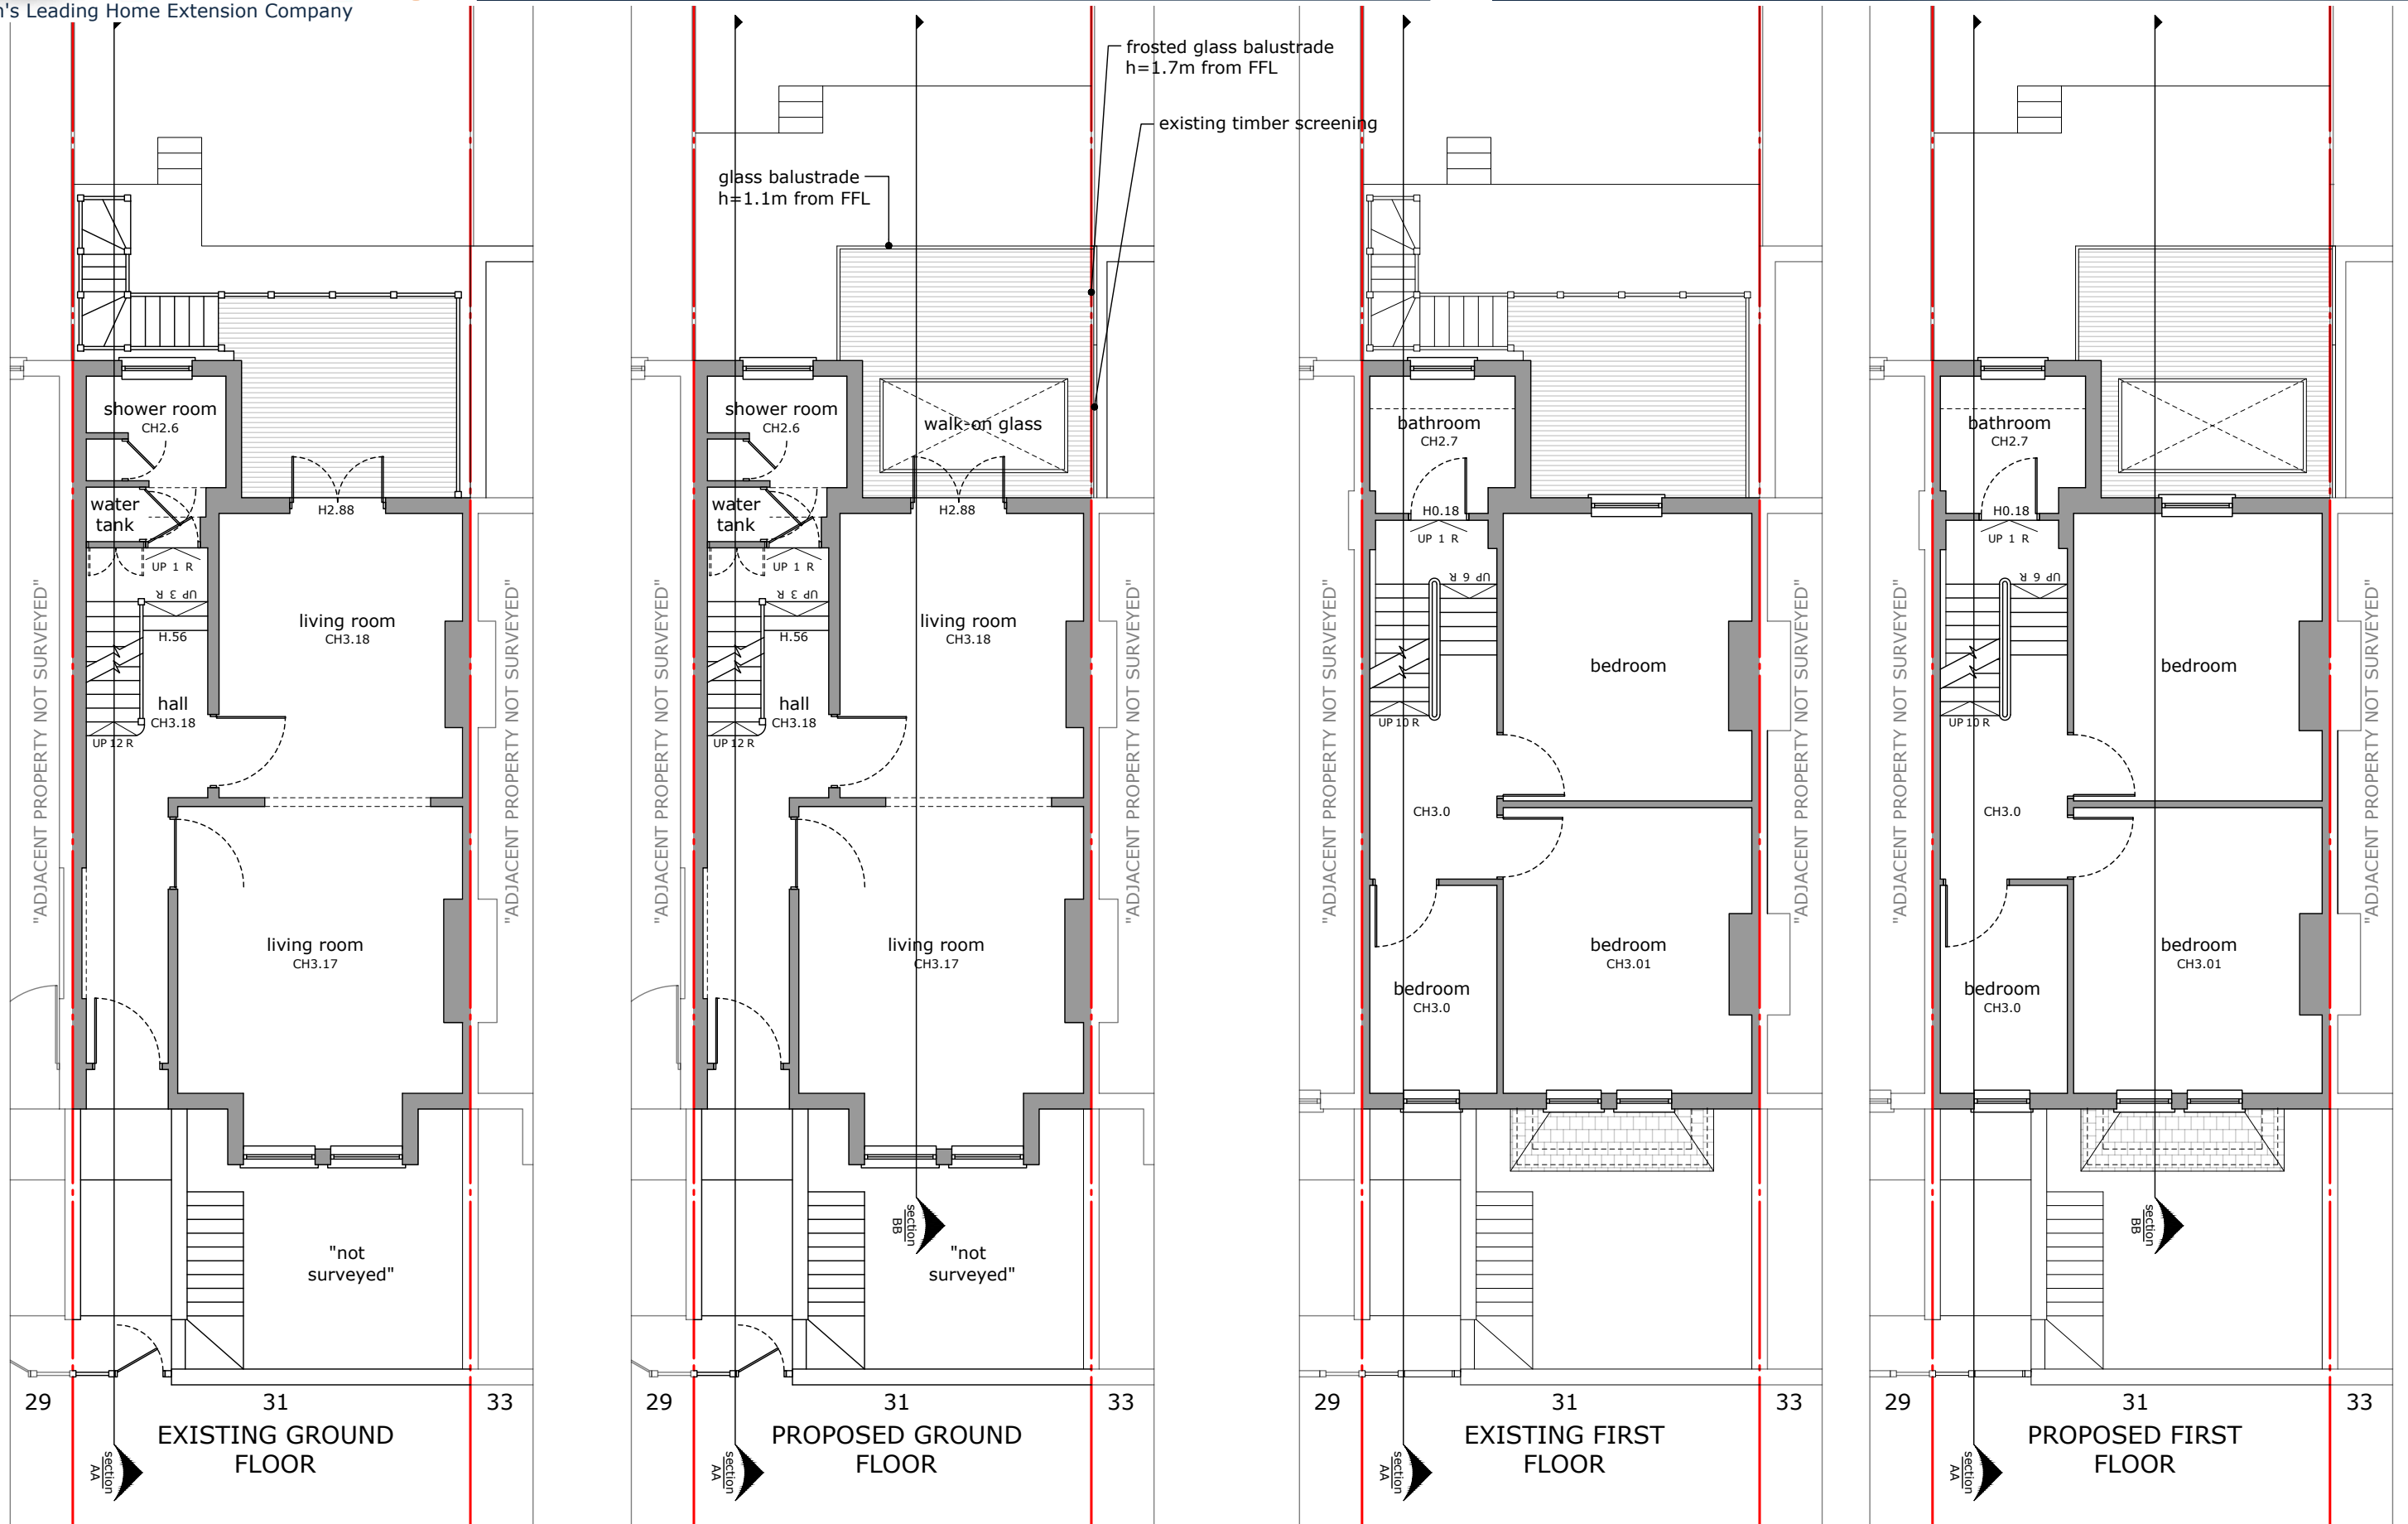



**MORE SPACE**



London's Leading Home Extension Company

Drawing title:  
Loft and Roof Fl plans

Revision:  
----

Scale 1:100 @ A3

Drawn by:  
DO

Job No:  
EW202400131

Job address:  
31 Dartmouth Park Avenue NW5 1JL

Client:  
Mr J. Steinert

Drawing No:  
04

Date:  
04/03/2025







Phase:  
App

Council:  
Camden

Job type:  
Ground extension

Consultant:  
SE

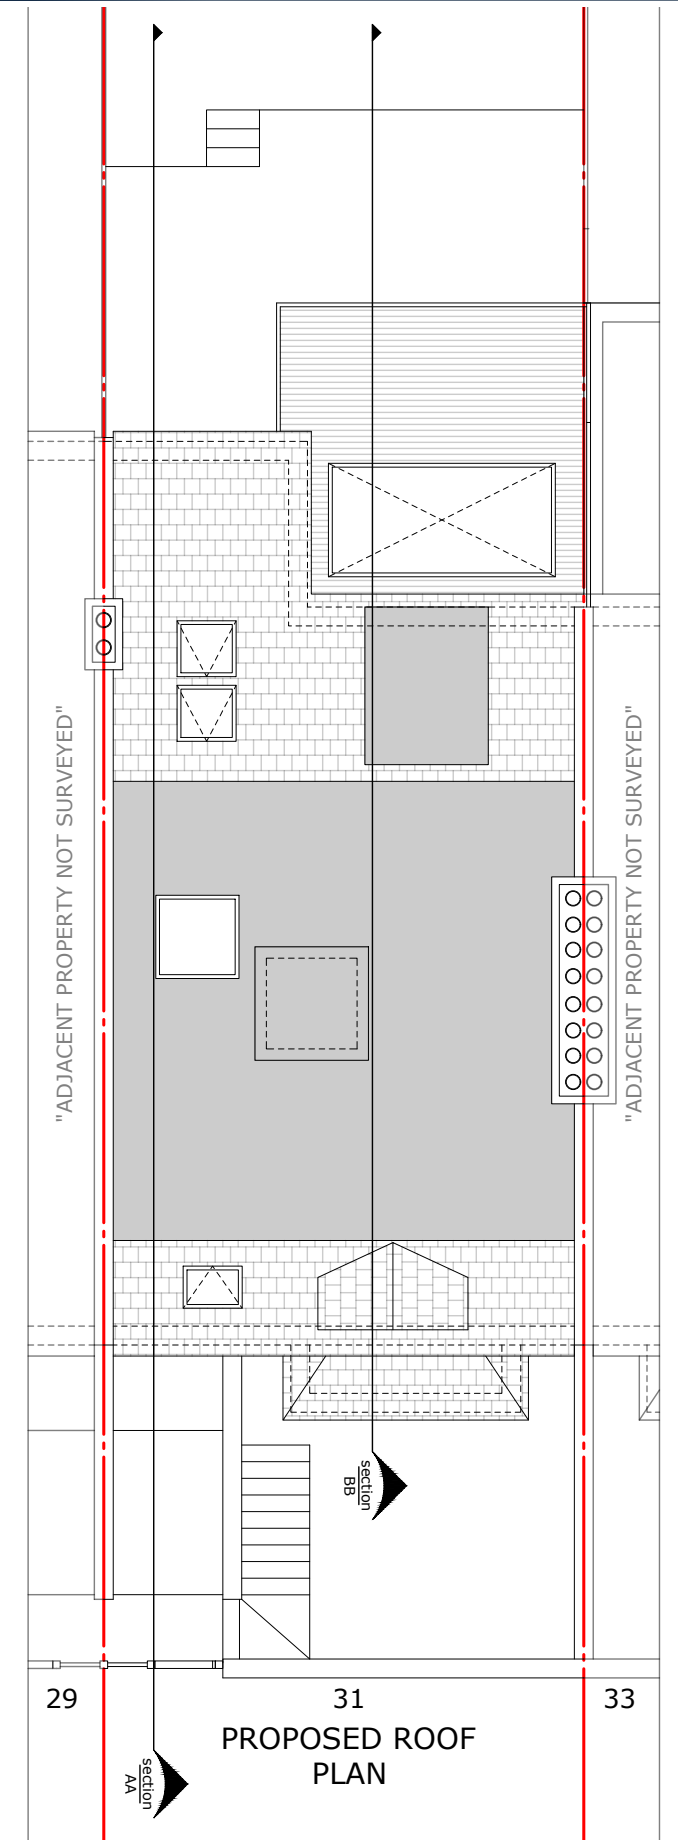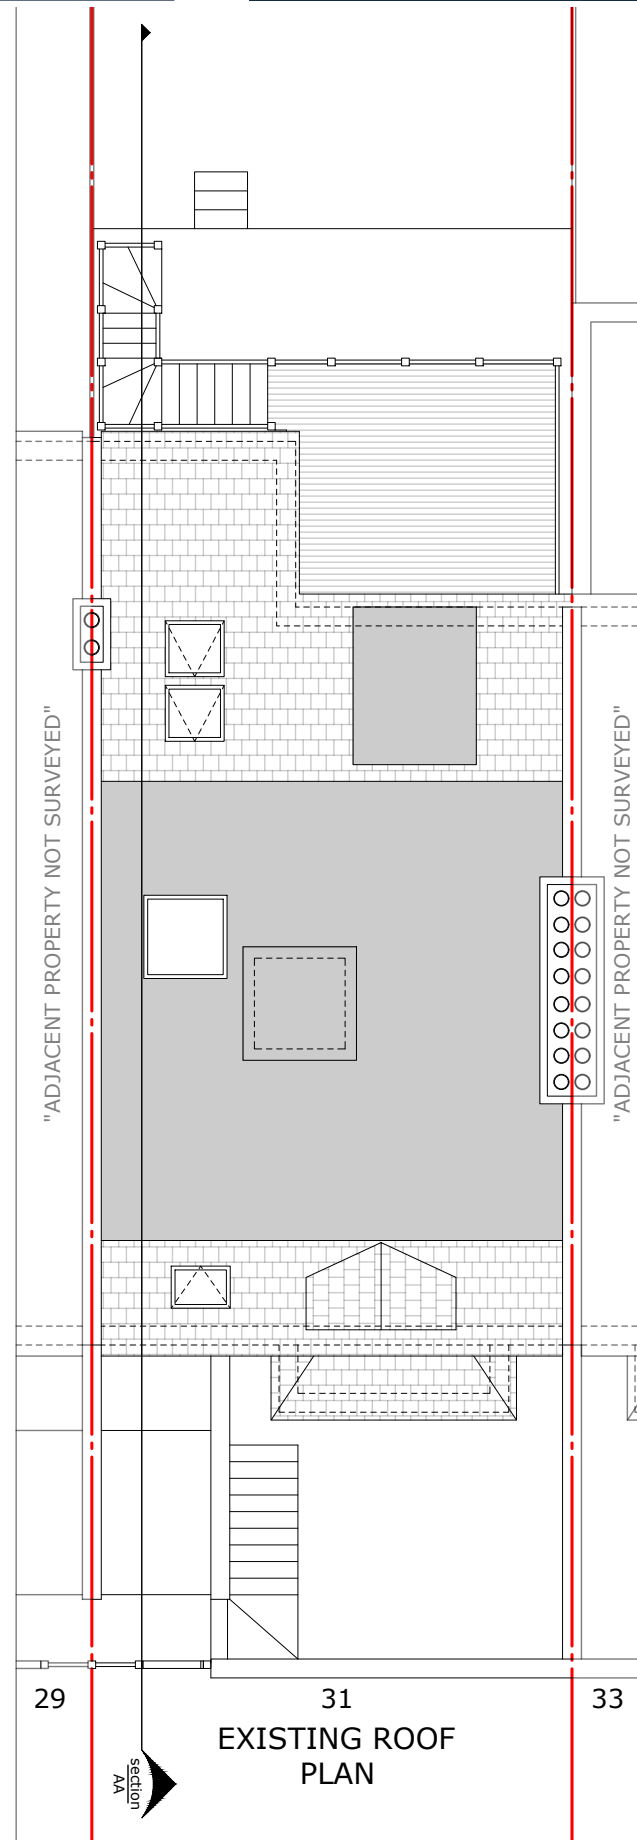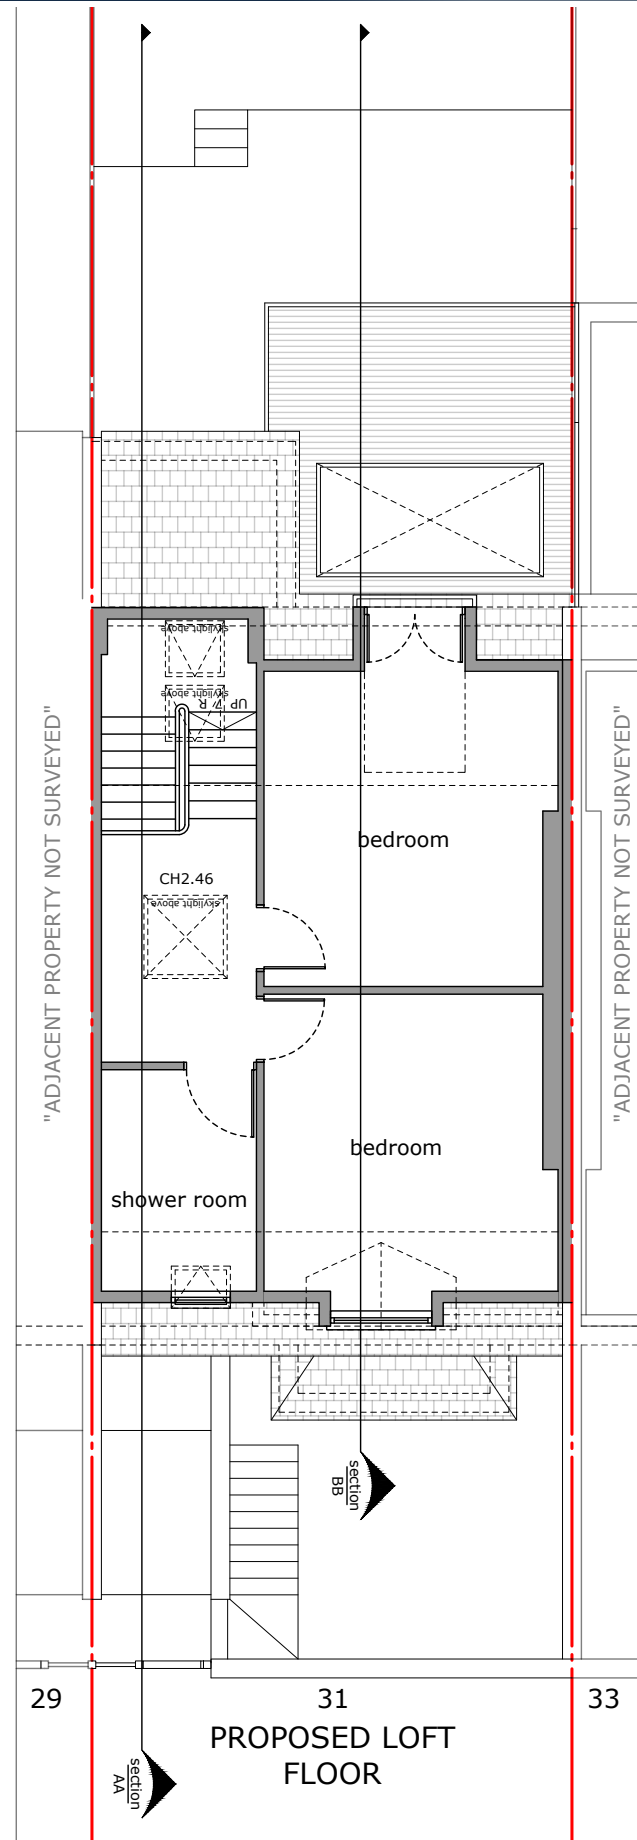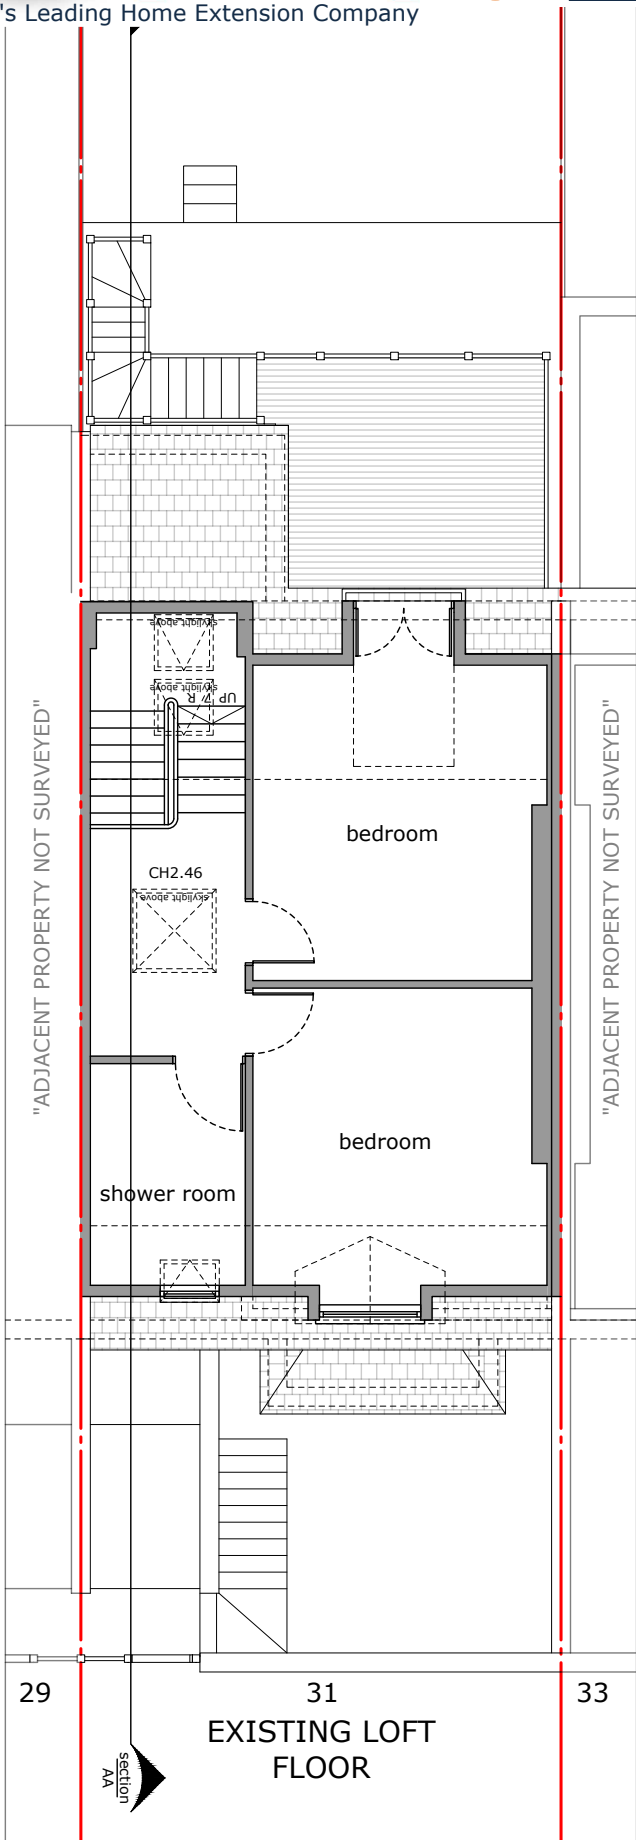



**MORE  
SPACE**



London's Leading Home Extension Company

Drawing title:  
Elevations

Drawing No:  
05

Revision:

----

Date:  
04/03/2025

Scale 1:100 @ A3



Drawn by:  
DO

Phase:  
App

Job No:  
EW202400131


Council:  
Camden

Job address:  
31 Dartmouth Park Avenue NW5 1JL

Job type:  
Ground extension

Client:  
Mr J. Steinert


Consultant:  
SE

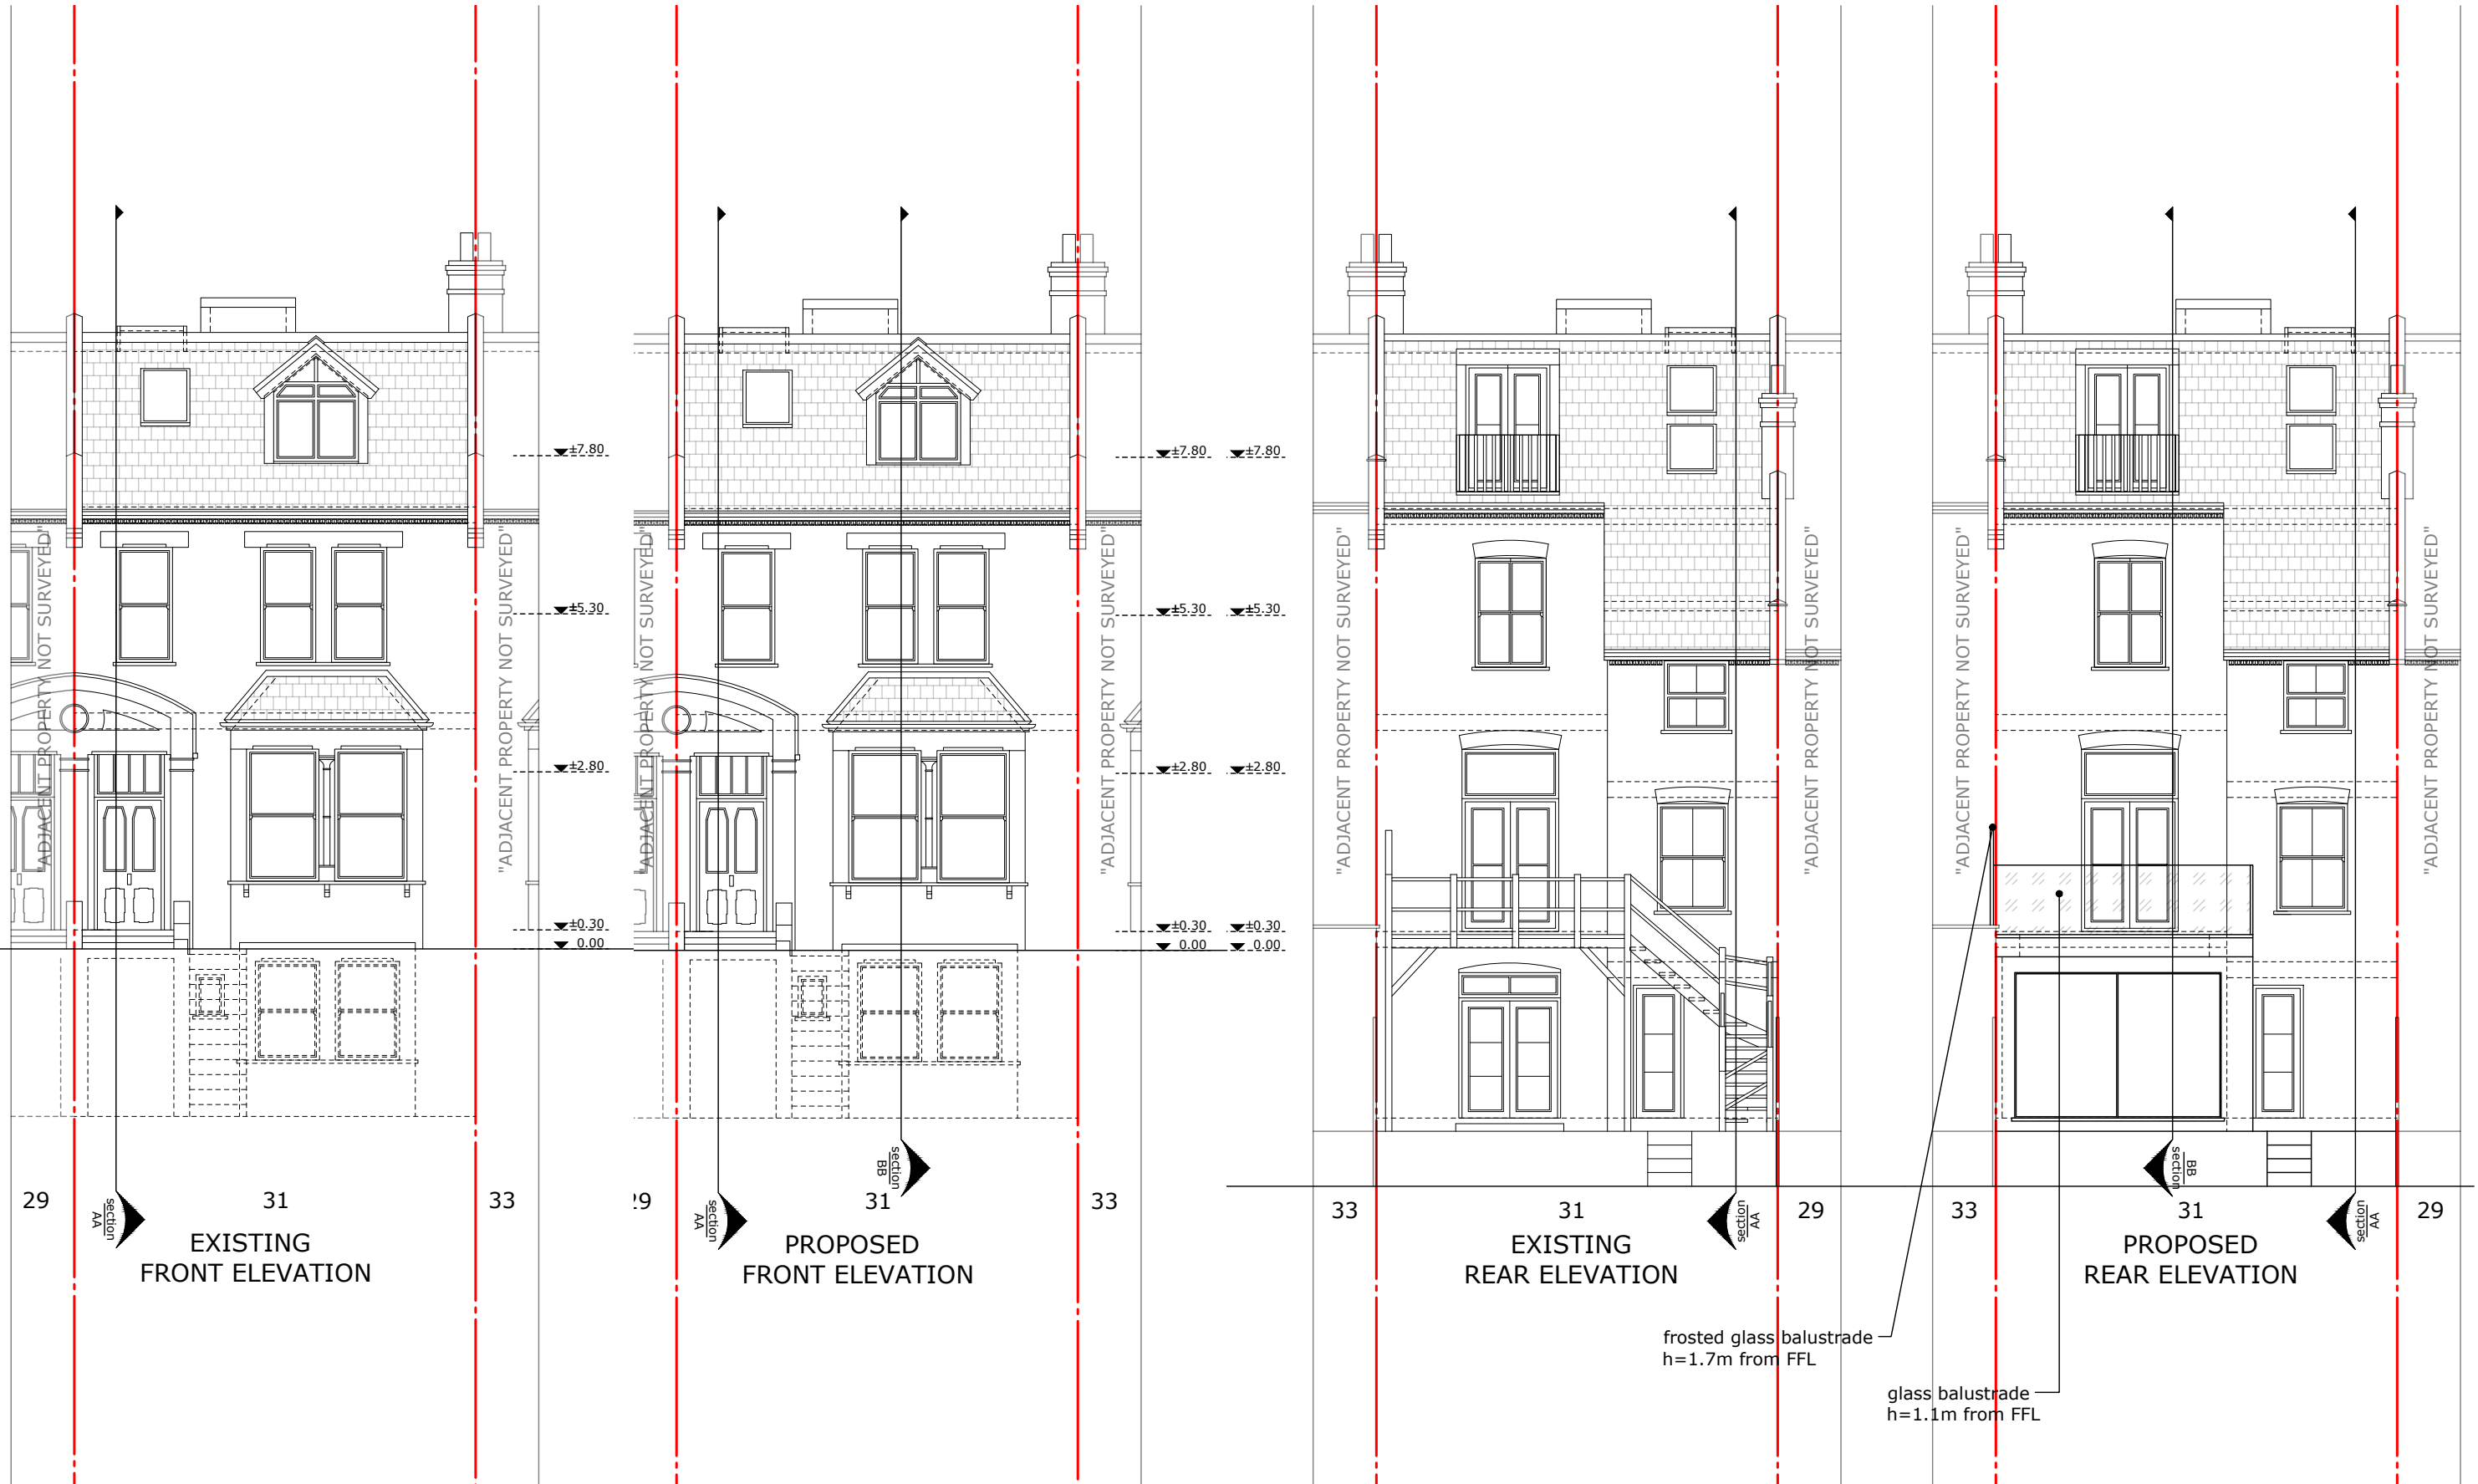




Drawing title: Side Elevations	Revision: ----	Scale 1:100 @ A3	Drawn by: DO
Drawing No: 06	Date: 04/03/2025		Phase: App

Job No: EW202400131	Job address: 31 Dartmouth Park Avenue NW5 1JL	Client: Mr J. Steinert
Council: Camden	Job type: Ground extension	Consultant: SE

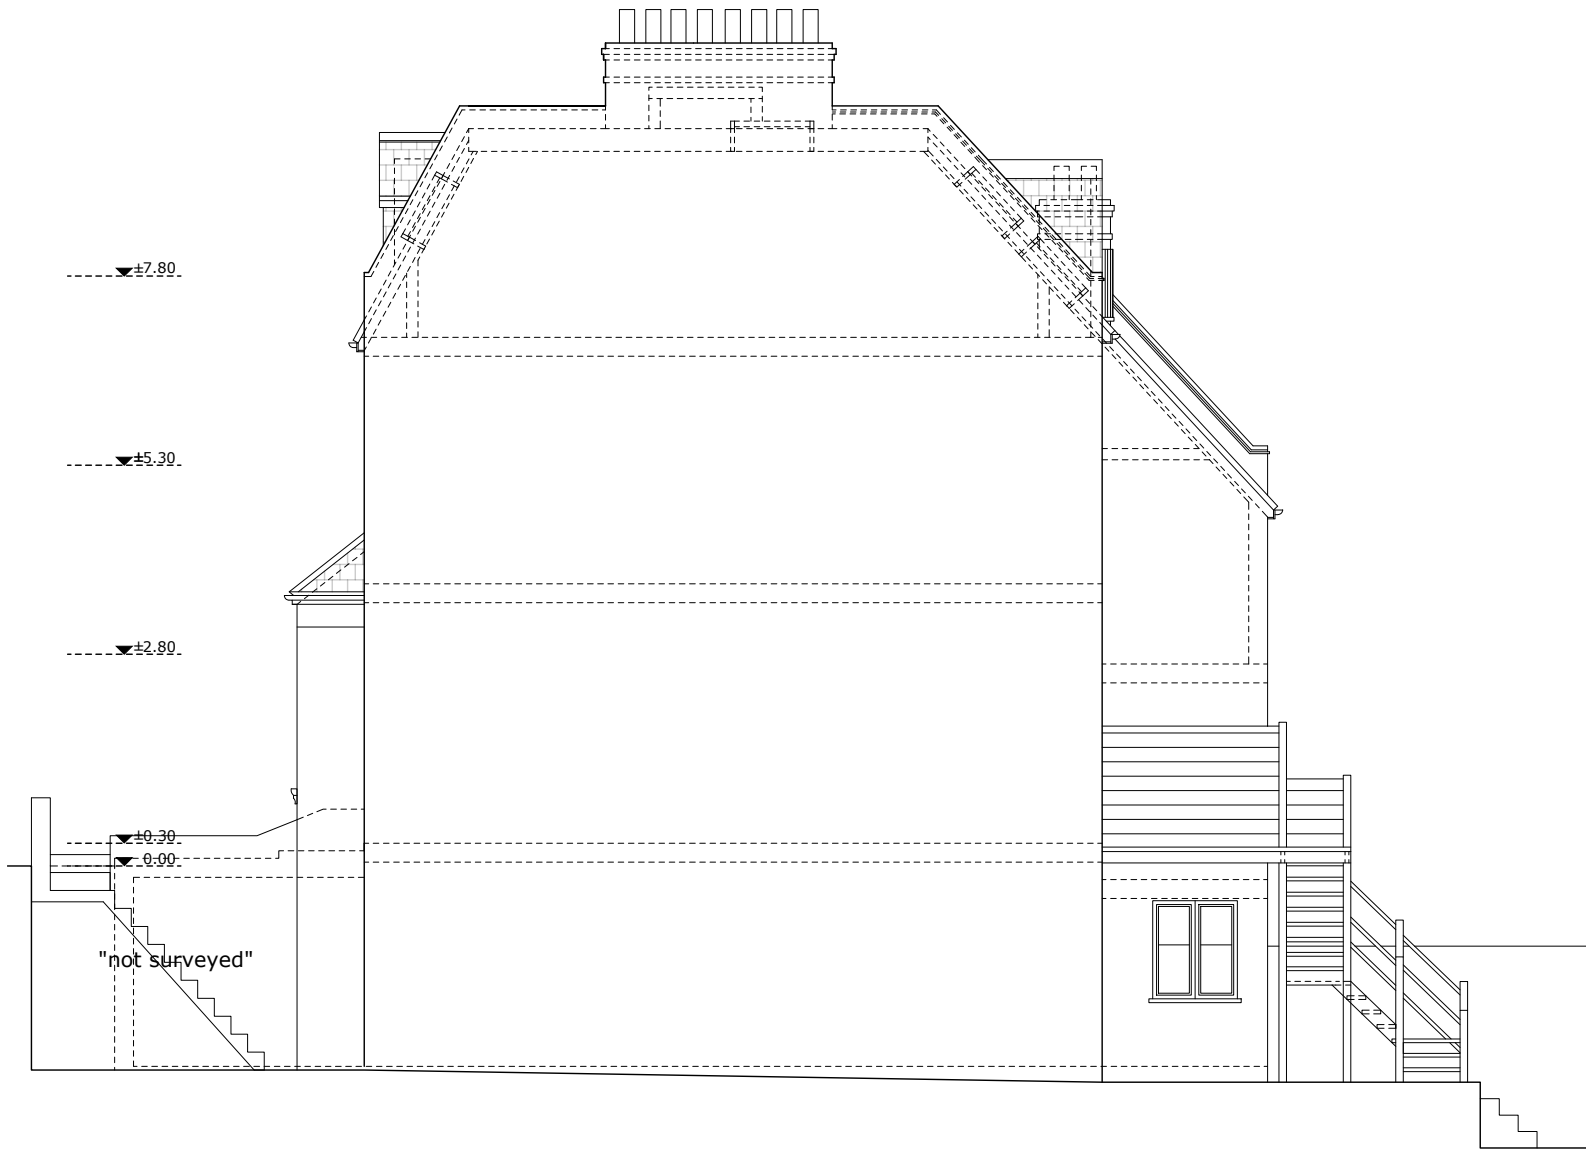

EXISTING  
SIDE ELEVATION

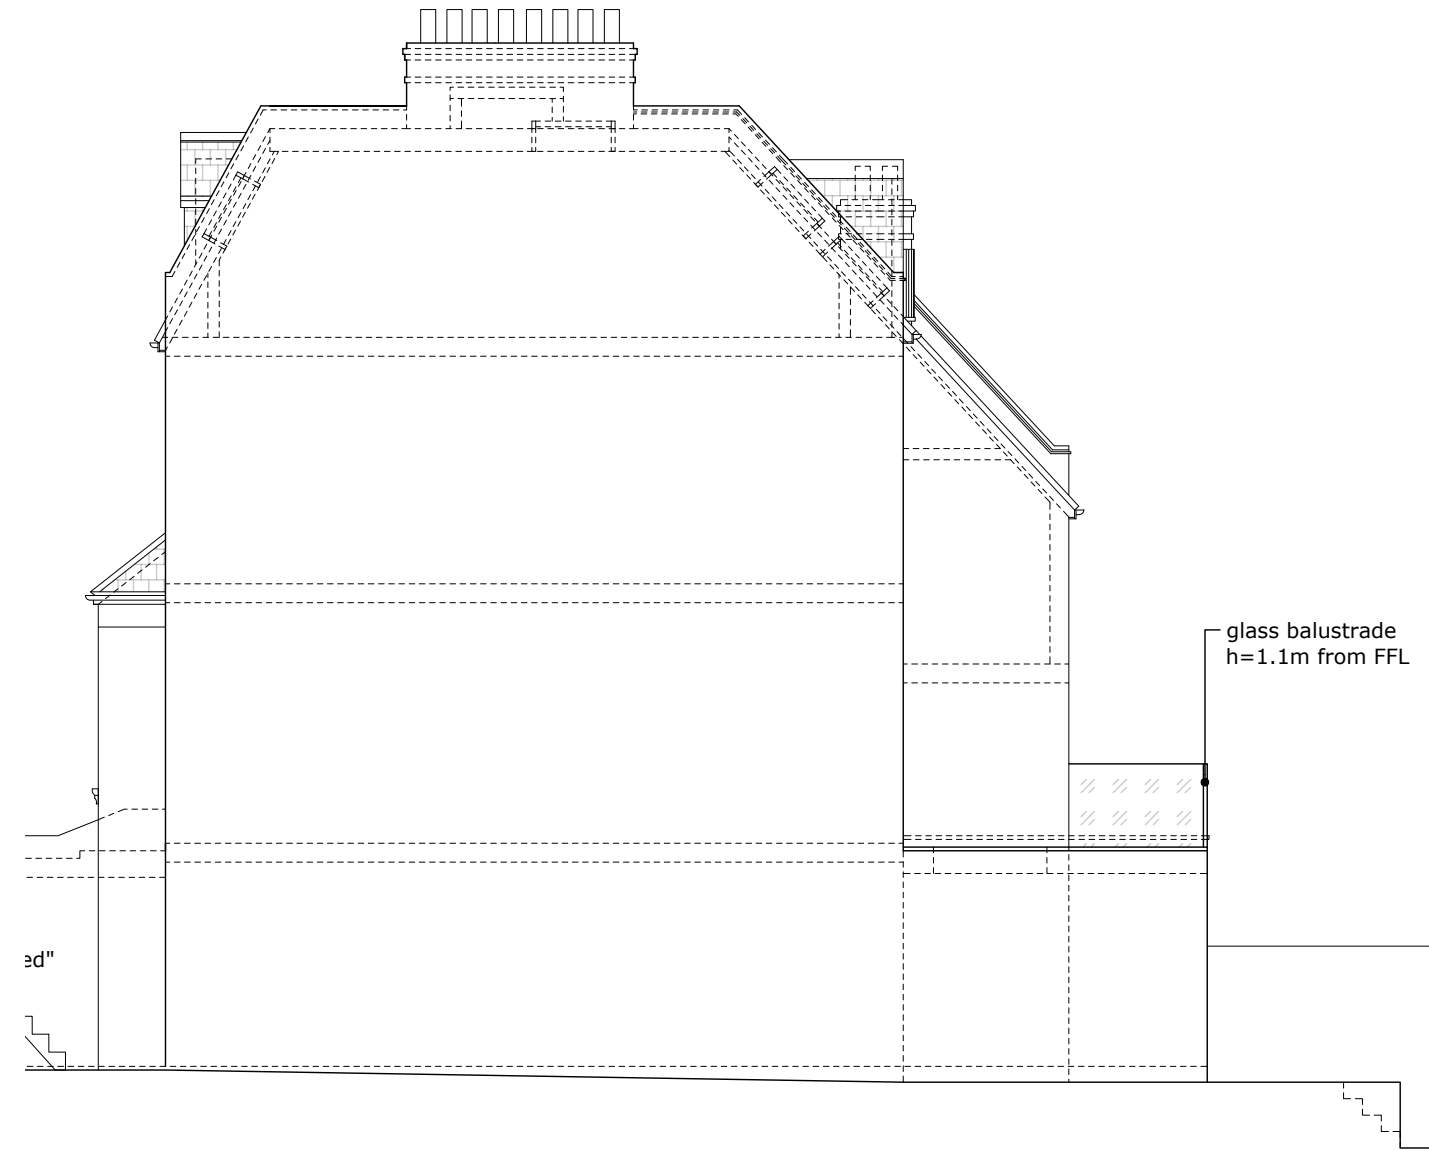


PROPOSED  
SIDE ELEVATION



Drawing title:  
Sections AA  
Drawing No:  
07

Revision:  
----  
Date:  
04/03/2025

Scale 1:100 @ A3  


Drawn by:  
DO  
Phase:  
App

Job No:  
EW202400131  
Council:  
Camden

Job address:  
31 Dartmouth Park Avenue NW5 1JL  
Job type:  
Ground extension

Client:  
Mr J. Steinert  
Consultant:  
SE



EXISTING  
SECTION A-A




PROPOSED  
SECTION A-A





Drawing title: Section BB	Revision: ----	Scale 1:100 @ A3	Drawn by: DO
Drawing No: 08	Date: 04/03/2025		Phase: App

Job No: EW202400131	Job address: 31 Dartmouth Park Avenue NW5 1JL	Client: Mr J. Steinert
Council: Camden	Job type: Ground extension	Consultant: SE

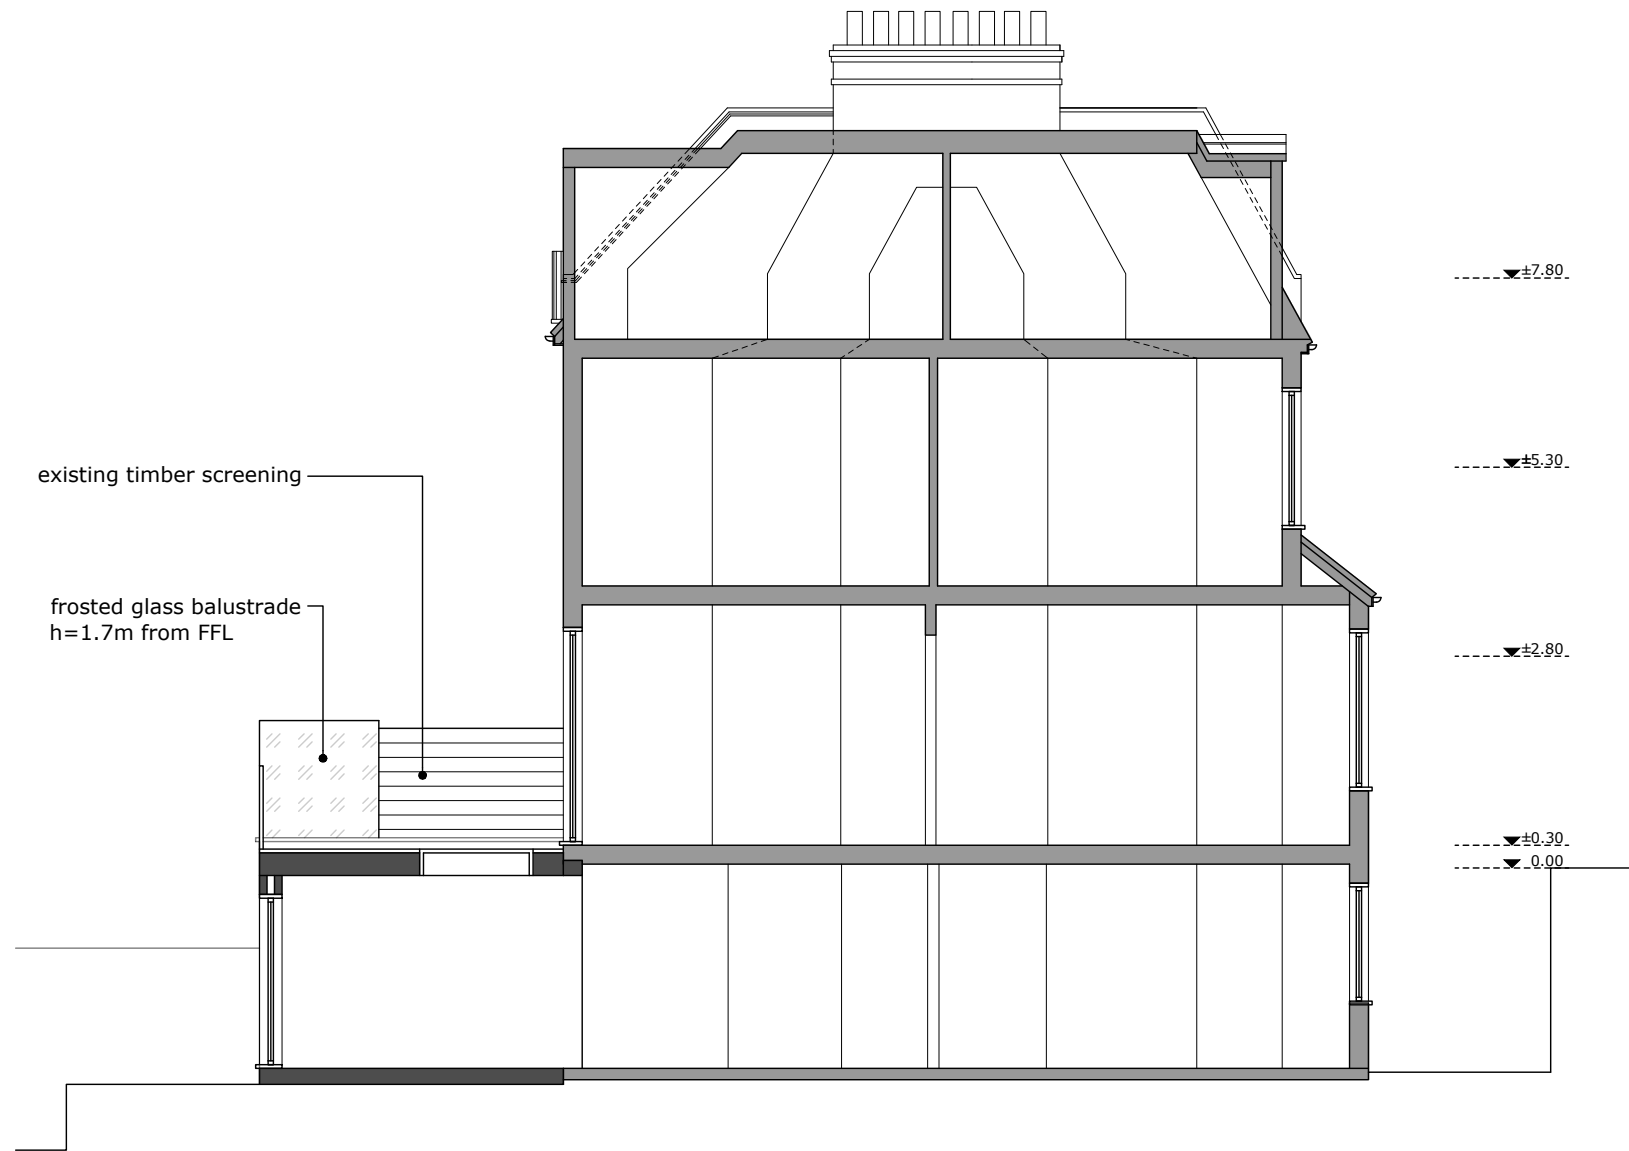

PROPOSED  
SECTION B-B