
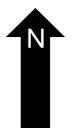
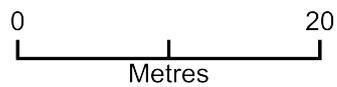


23 SOUTH HILL PARK GARDENS NW3 2TD

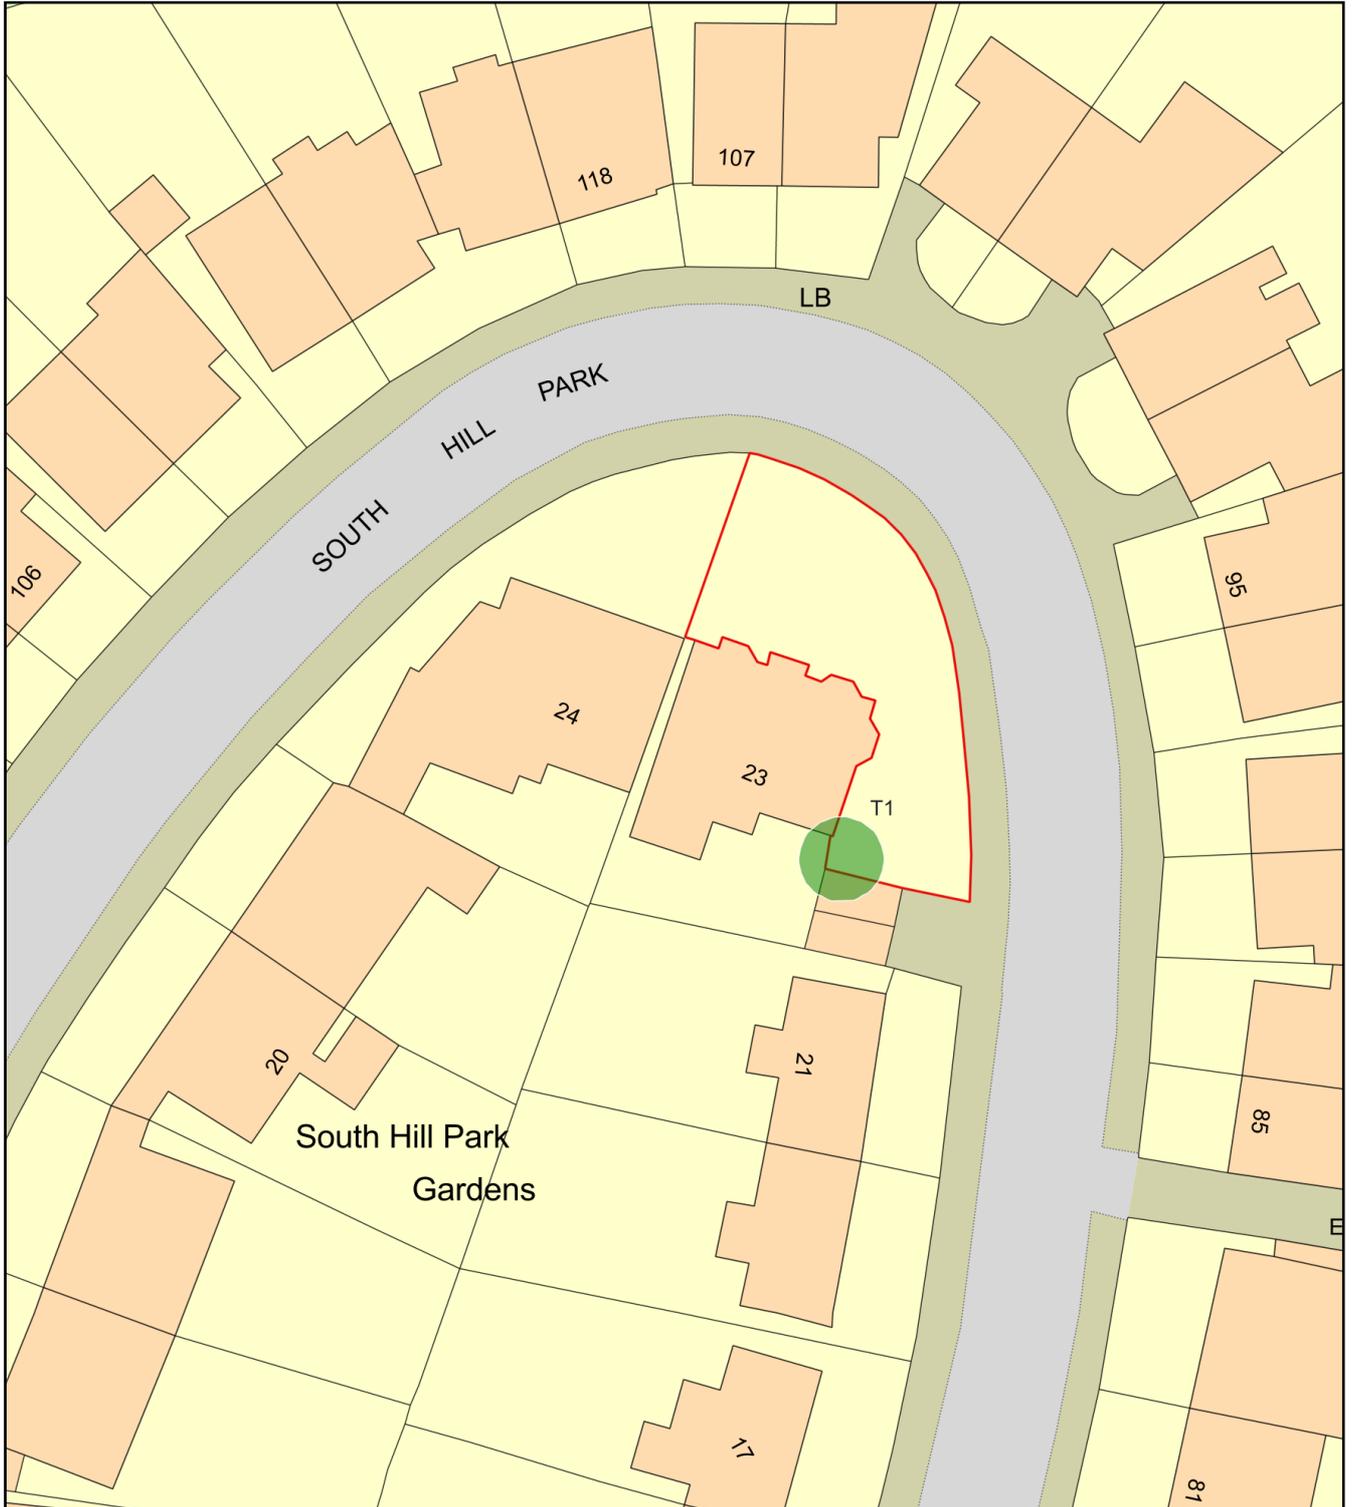

Plan Produced for: L.B.CAMDEN

Date Produced: 07 Mar 2025

Plan Reference Number: TQRQM25066125401980

Scale: 1:500 @ A4