

Notes

1. Do not scale drawings. Dimensions govern.
2. All dimensions are in millimeters unless noted otherwise.
3. All dimensions shall be verified on site before proceeding.
4. The author shall be notified in writing of any discrepancies.
5. This drawing is protected by copyright.

Revisions:

P1: Planning Submission (December 2023)

P2: Revisions to Application

P3: Amendment to Application (March 2025)
- Adjustment to podium facade design

-
-
-
-
-
-
-
-
-
-
-
-
-
-
-



PROJECT NAME EUSTON TOWER

AUTHOR PROJECT NUMBER 1312



PROJECT PHASE PLANNING APPLICATION

CLIENT

British Land Property Management Limited

York House 45, Seymour Street, London. W1H 7LX

info@britishland.com / Tel: +44 20 7486 4466

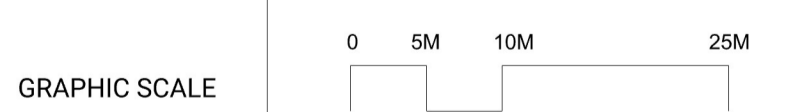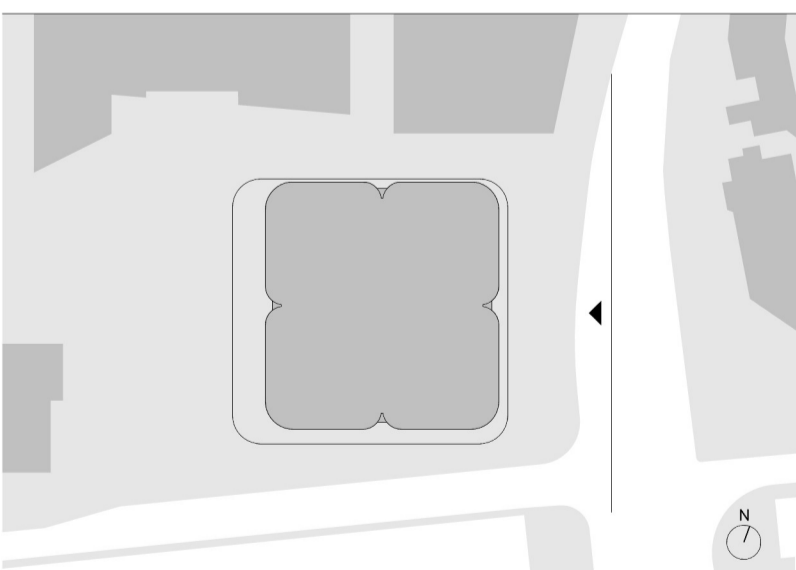

SCALE 1 : 500 (A1)

AUTHOR 3XN

REVISION P3

ISSUE DATE 26/02/2025

DRAWING TITLE East Site Elevation - Proposed

DRAWING NUMBER ET-DR-A-1011

