


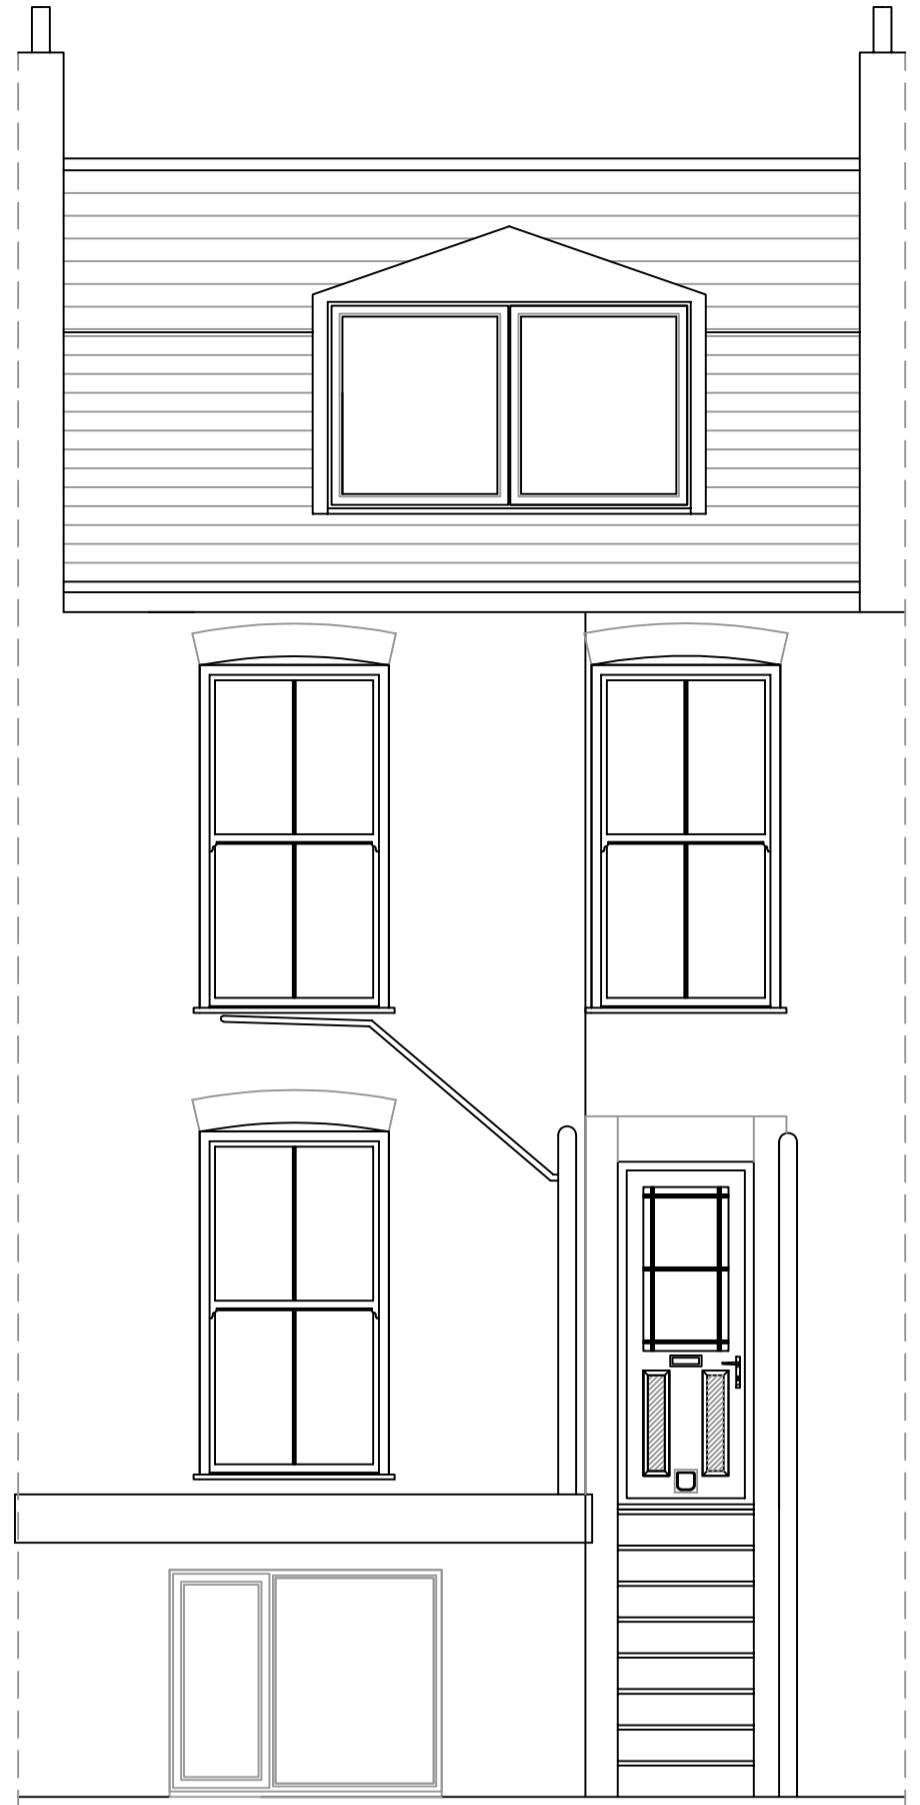

FRONT ELEVATION



REAR ELEVATION

EXISTING ELEVATIONS

CONTRACT No.: 30441381

date: 28/02/2025

PROPOSED: WINDOW REPLACEMENT
AT: 16A GORDON HOUSE ROAD
(INSTALLATION ADDRESS) LONDON
 NW5 1LN

THESE DRAWINGS ARE THE PROPERTY OF ANGLIAN HOME IMPROVEMENTS AND MUST NOT BE USED, DISTRIBUTED, LOANED OR COPIED WITHOUT THE EXPRESS PERMISSION OF ANGLIAN HOME IMPROVEMENTS.

Scale - 1:50
 (Produced on A3 Paper)

Drawers Initials:
 JG

V1 September 2024



7
6
5
4
3
2
1
0

Scale Bar 1:50 (metres)

1 2 3 4 5 6