




**FRONT ELEVATION**

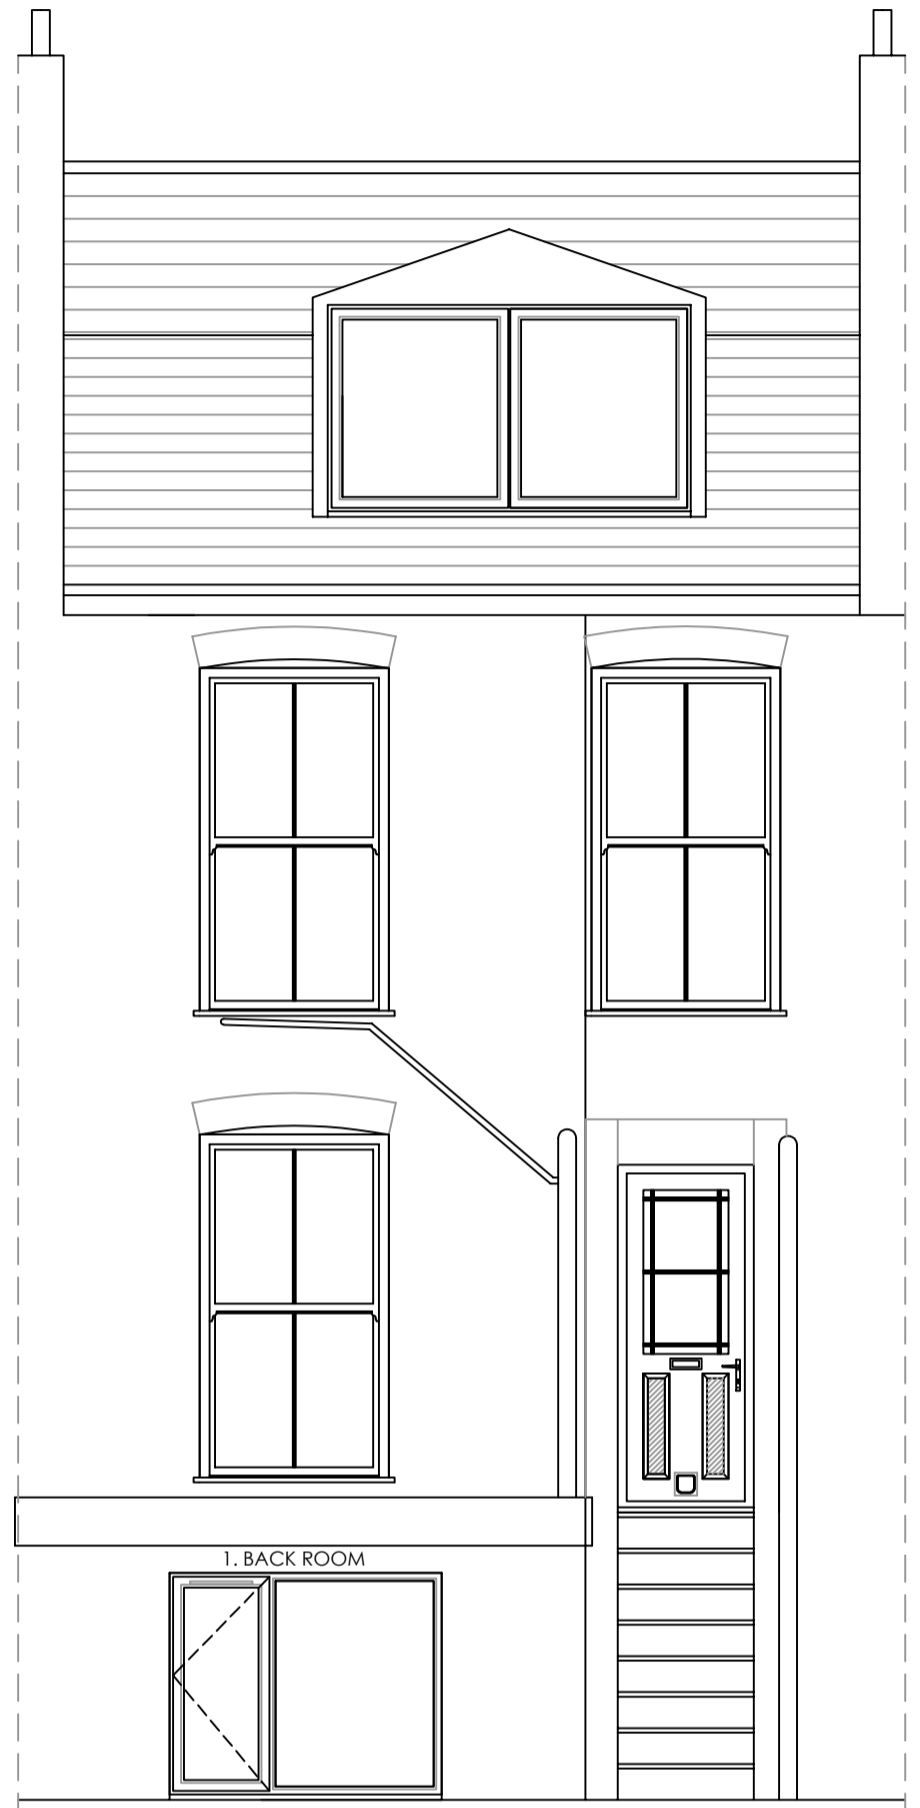

**REAR ELEVATION**

**PROPOSED ELEVATIONS**

**CONTRACT No.:** 30441381

**date:** 28/02/2025

**PROPOSED:** WINDOW REPLACEMENT  
**AT:** 16A GORDON HOUSE ROAD  
(INSTALLATION ADDRESS) LONDON  
 NW5 1LN

THESE DRAWINGS ARE THE PROPERTY OF ANGLIAN HOME IMPROVEMENTS AND MUST NOT BE USED, DISTRIBUTED, LOANED OR COPIED WITHOUT THE EXPRESS PERMISSION OF ANGLIAN HOME IMPROVEMENTS.

Scale - 1:50  
 (Produced on A3 Paper)

Drawers Initials:  
 JG

V1 September 2024



Scale Bar 1:50 (metres)

1 2 3 4 5 6