


DO NOT SCALE FROM THIS DRAWING
 DRAWING TO BE READ IN CONJUNCTION WITH ALL OTHER ARCHITECT'S
 AND ENGINEERS CONTRACT DRAWING & SPECIFICATIONS.
 ANY DISCREPANCIES MUST BE BROUGHT TO THE ATTENTION OF THE
 ARCHITECT IMMEDIATELY.
 THE CONTRACTOR MUST VERIFY ALL DIMENSIONS BY SITE
 MEASUREMENT BEFORE ORDERING MATERIALS OR MANUFACTURING
 COMPONENTS.
 SUBSTITUTE MATERIALS & PRODUCTS TO THOSE NAMED WILL BE
 ACCEPTABLE IF PROVEN TO BE OF EQUAL OR HIGHER PERFORMANCE
 AND NOT IN CONFLICT WITH OTHER ELEMENTS.

NOTES

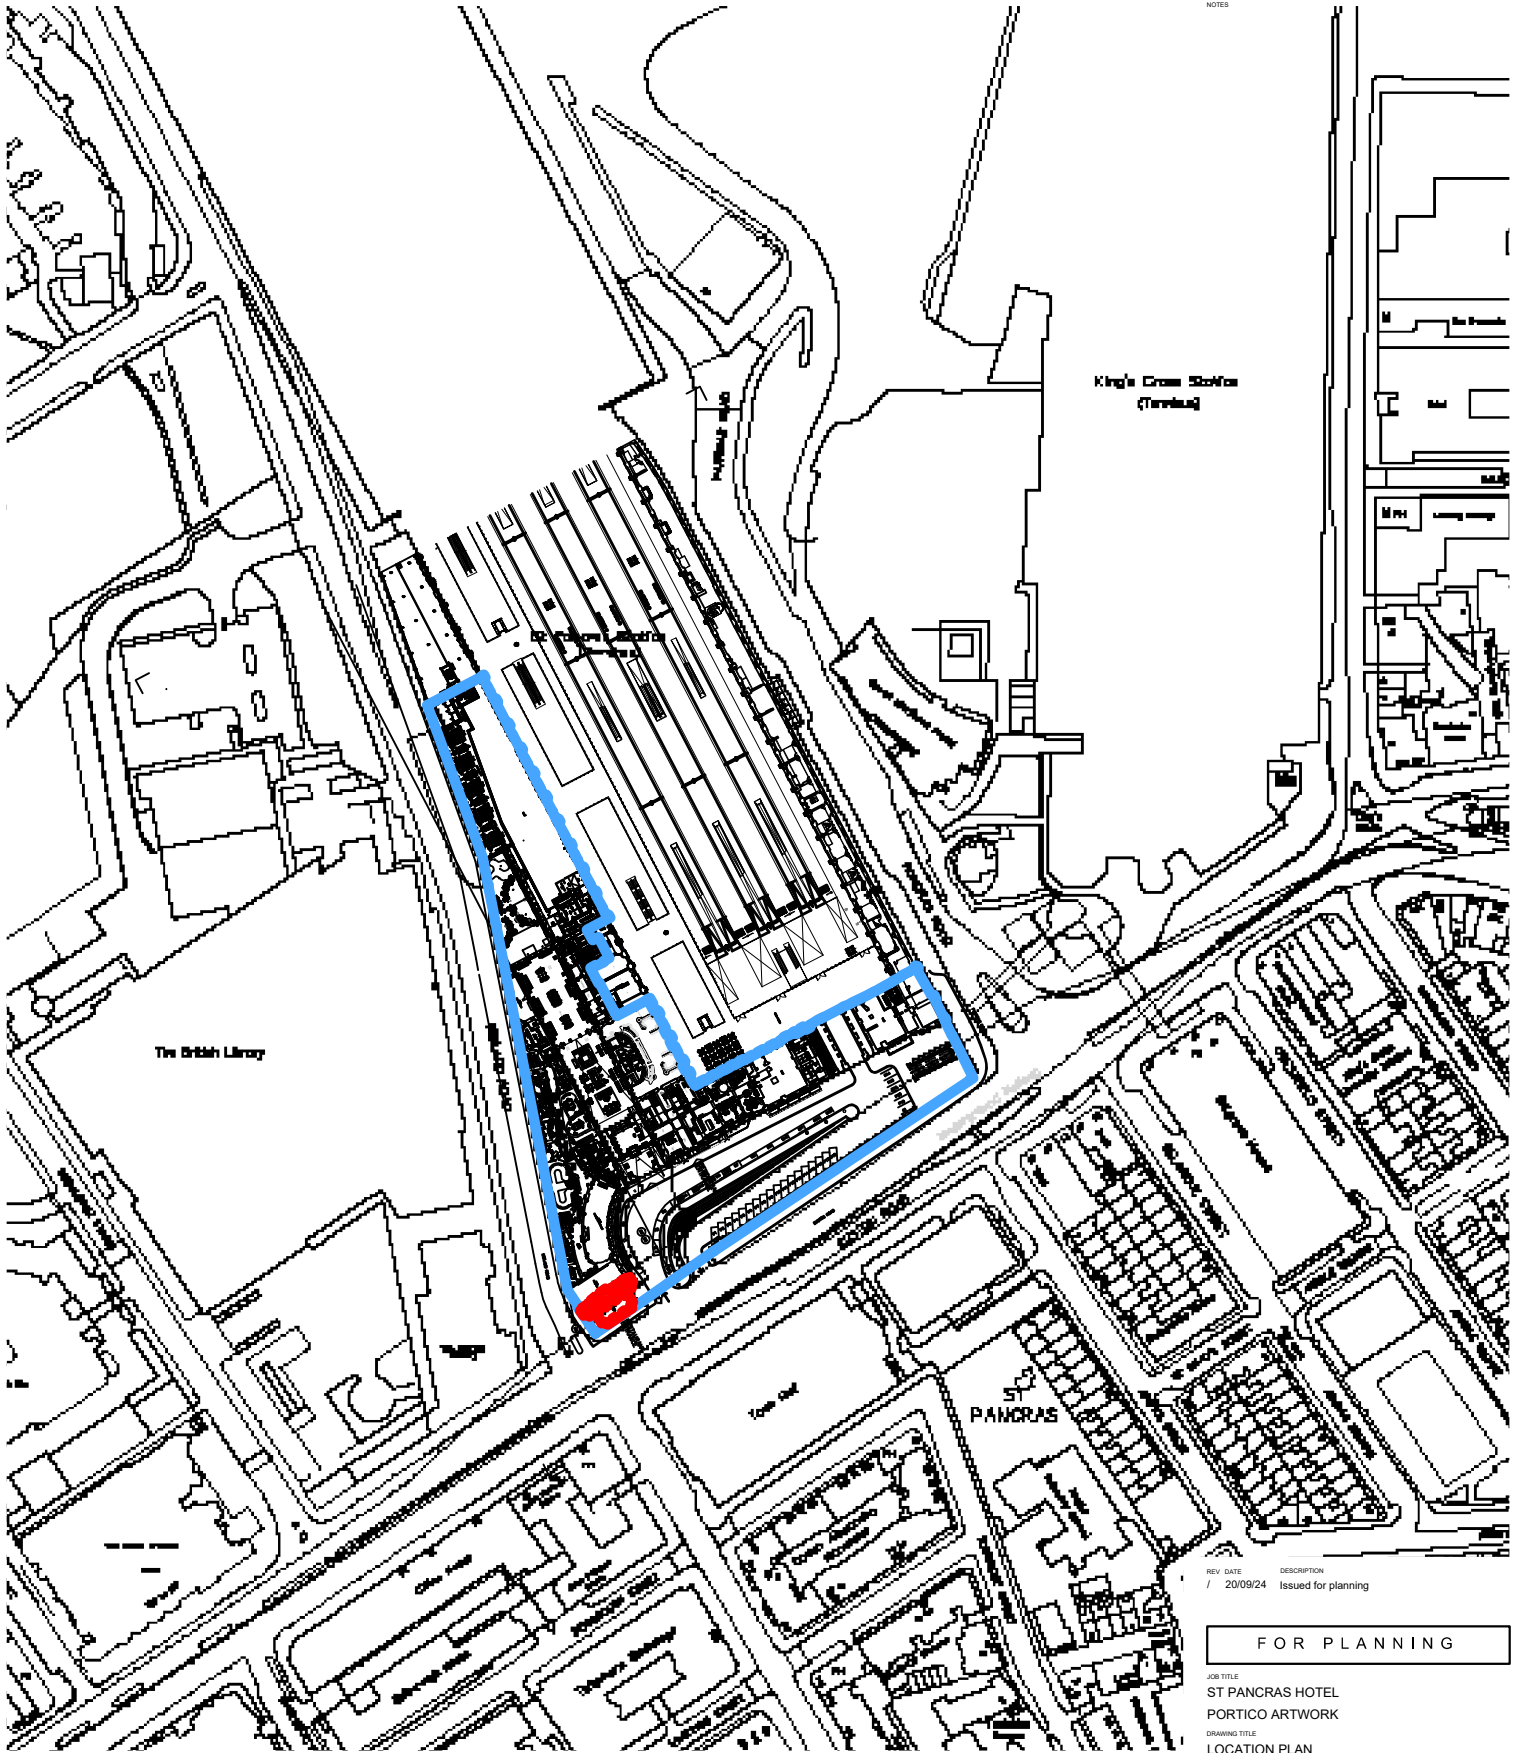

REV	DATE	DESCRIPTION
/	20/09/24	Issued for planning

FOR PLANNING

JOB TITLE
ST PANCRAS HOTEL
PORTICO ARTWORK

DRAWING TITLE
LOCATION PLAN
AS EXISTING

JOB No	DWG No	REV
272M	L001	/
DRAWN BY	SCALE (AT A1)	DATE
YT	1:2500@A4	SEP 2024

RICHARD GRIFFITHS ARCHITECTS

6 Queen Square, London WC1N 3AT
 T +44(0)20 7357 8788 | F +44(0)20 7403 7887
 E admin@rgarchitects.com | www.rgarchitects.com

01 LOCATION PLAN, AS EXISTING
 SCALE 1:2500 @ A4