

Date	Revision	Reviewed by	Issue Notes
23/07/2024	P4	GW	ISSUED FOR PLANNING - DRAFT
25/07/2024	P5	GW	ISSUED FOR PLANNING
06/03/2025	P6	YF	LEVELS ADDED. ISSUED TO DISCHARGE PLANNING CONDITION 5D



Key 1:2500

NO DIMENSIONS ARE TO BE SCALED FROM THIS DRAWING. THE CONTRACTOR/MANUFACTURER IS RESPONSIBLE FOR CHECKING ALL DIMENSIONS AND QUERING ANY DISCREPANCIES. THIS DRAWING IS THE PROPERTY OF BURWELL ARCHITECTS LTD. COPYRIGHT IS RESERVED BY THEM AND THE DRAWING IS ISSUED ON CONDITION THAT IT IS NOT COPIED, REPRODUCED, RETAINED OR DISCLOSED TO ANY UNAUTHORISED PERSON, EITHER WHOLLY OR IN PART, WITHOUT WRITTEN CONSENT.

Project Title	UCL Bi-Centennial Main Quad & Wilkins	Project Director	NB	Project No.	1005
Drawn By	YF	Scale	1:100 @ A1		
Sheet Title	Existing Section 05	Date	19/03/2024	CAD File Name	1005-G-0020 Series Main Quad Elevations.vwx
		Revision	P6	Sheet No.	1005-G-0024

Client	UCL London, WC1E 6BT
Design Firm	Unit 001 California Building Deals Gateway London SE13 7SB 020 8305 6010 info@burwellarchitects.com www.burwellarchitects.com



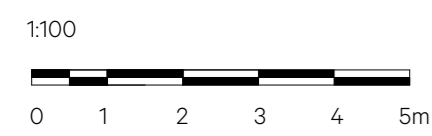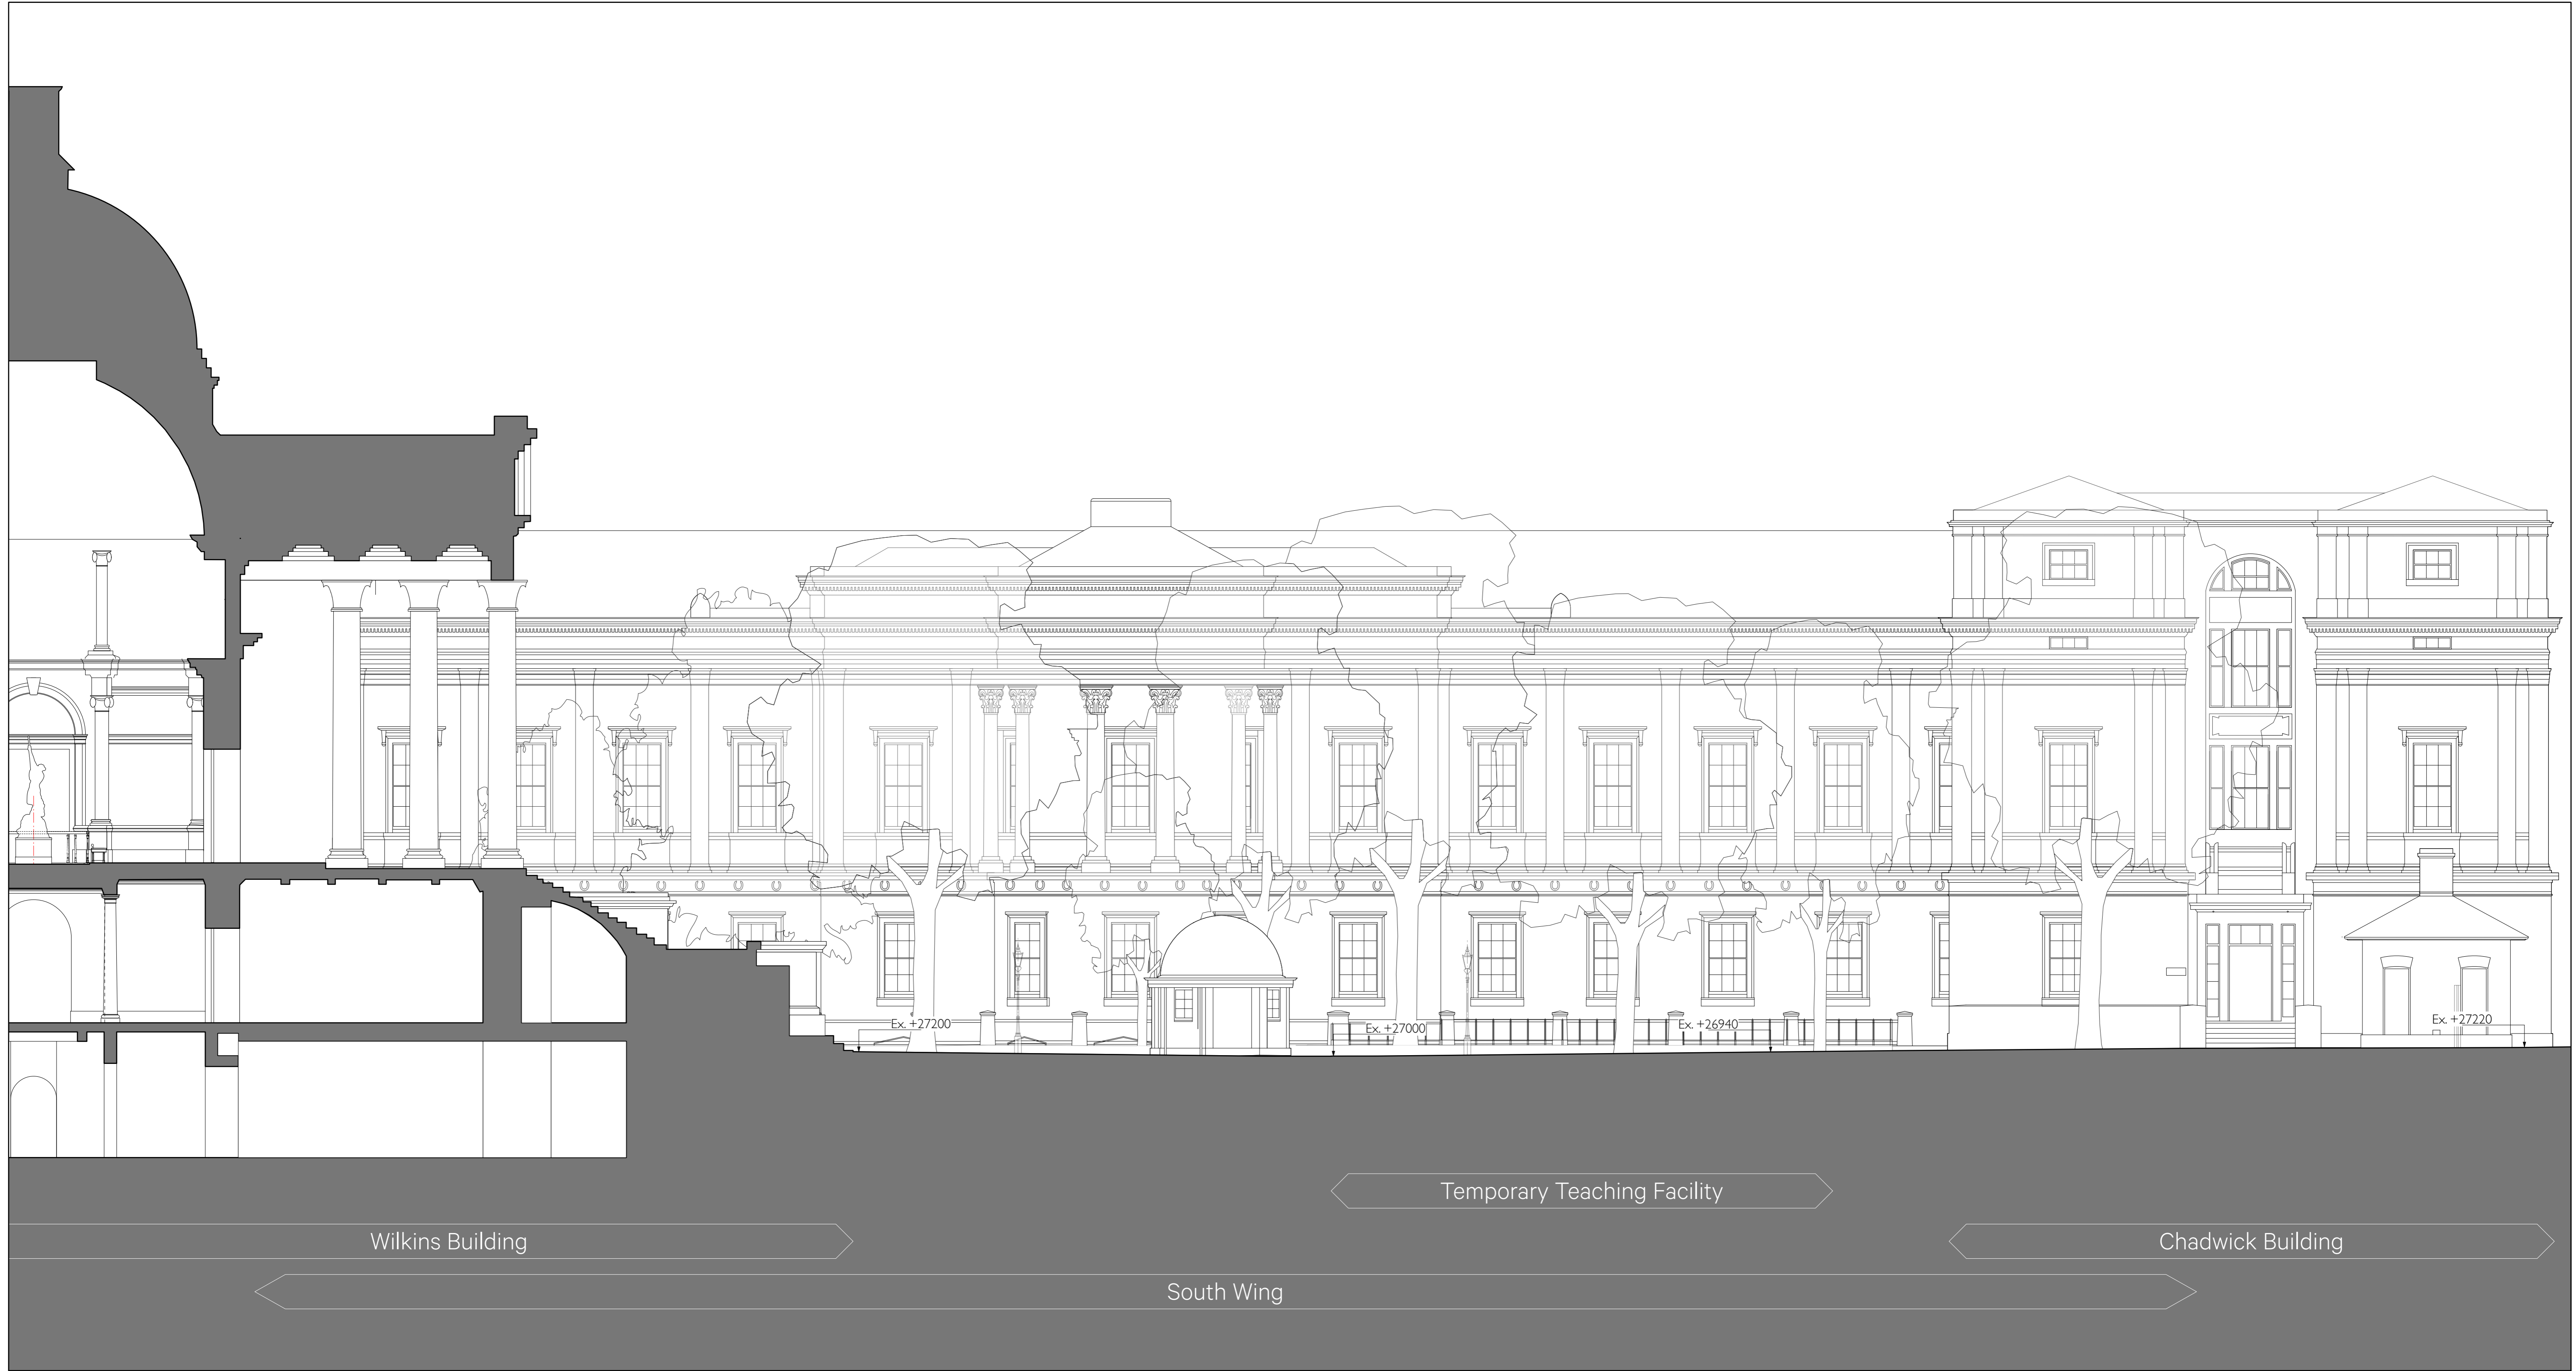



Date	Revision	Reviewed by	Issue Notes
23/07/2024	P4	GW	ISSUED FOR PLANNING - DRAFT
25/07/2024	P5	GW	ISSUED FOR PLANNING
06/03/2025	P6	YF	LEVELS ADDED. ISSUED TO DISCHARGE PLANNING CONDITION 5D

Key 1:2500

NO DIMENSIONS ARE TO BE SCALED FROM THIS DRAWING. THE CONTRACTOR/MANUFACTURER IS RESPONSIBLE FOR CHECKING ALL DIMENSIONS AND QUERING ANY DISCREPANCIES. THIS DRAWING IS THE PROPERTY OF BURWELL ARCHITECTS LTD. COPYRIGHT IS RESERVED BY THEM AND THE DRAWING IS ISSUED ON CONDITION THAT IT IS NOT COPIED, REPRODUCED, RETAINED OR DISCLOSED TO ANY UNAUTHORISED PERSON, EITHER WHOLLY OR IN PART, WITHOUT WRITTEN CONSENT.

Project Title	Project Director	Project No.	Client
UCL Bi-Centennial Main Quad & Wilkins	NB	1005	UCL London, WC1E 6BT
Sheet Title	Drawn By	Scale	Design Firm
Existing Section 06	YF	1:100 @ A1	Unit 001 California Building Deals Gateway London SE13 7SB 020 8305 6010
	Date	CAD File Name	info@burwellarchitects.com www.burwellarchitects.com
	19/03/2024	1005-G-0020 Series Main Quad Elevations.vwx	
	Revision	Sheet No.	
	P6	1005-G-0025	

Burwell Architects

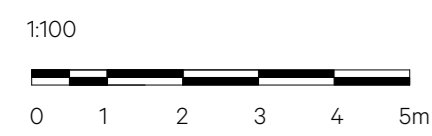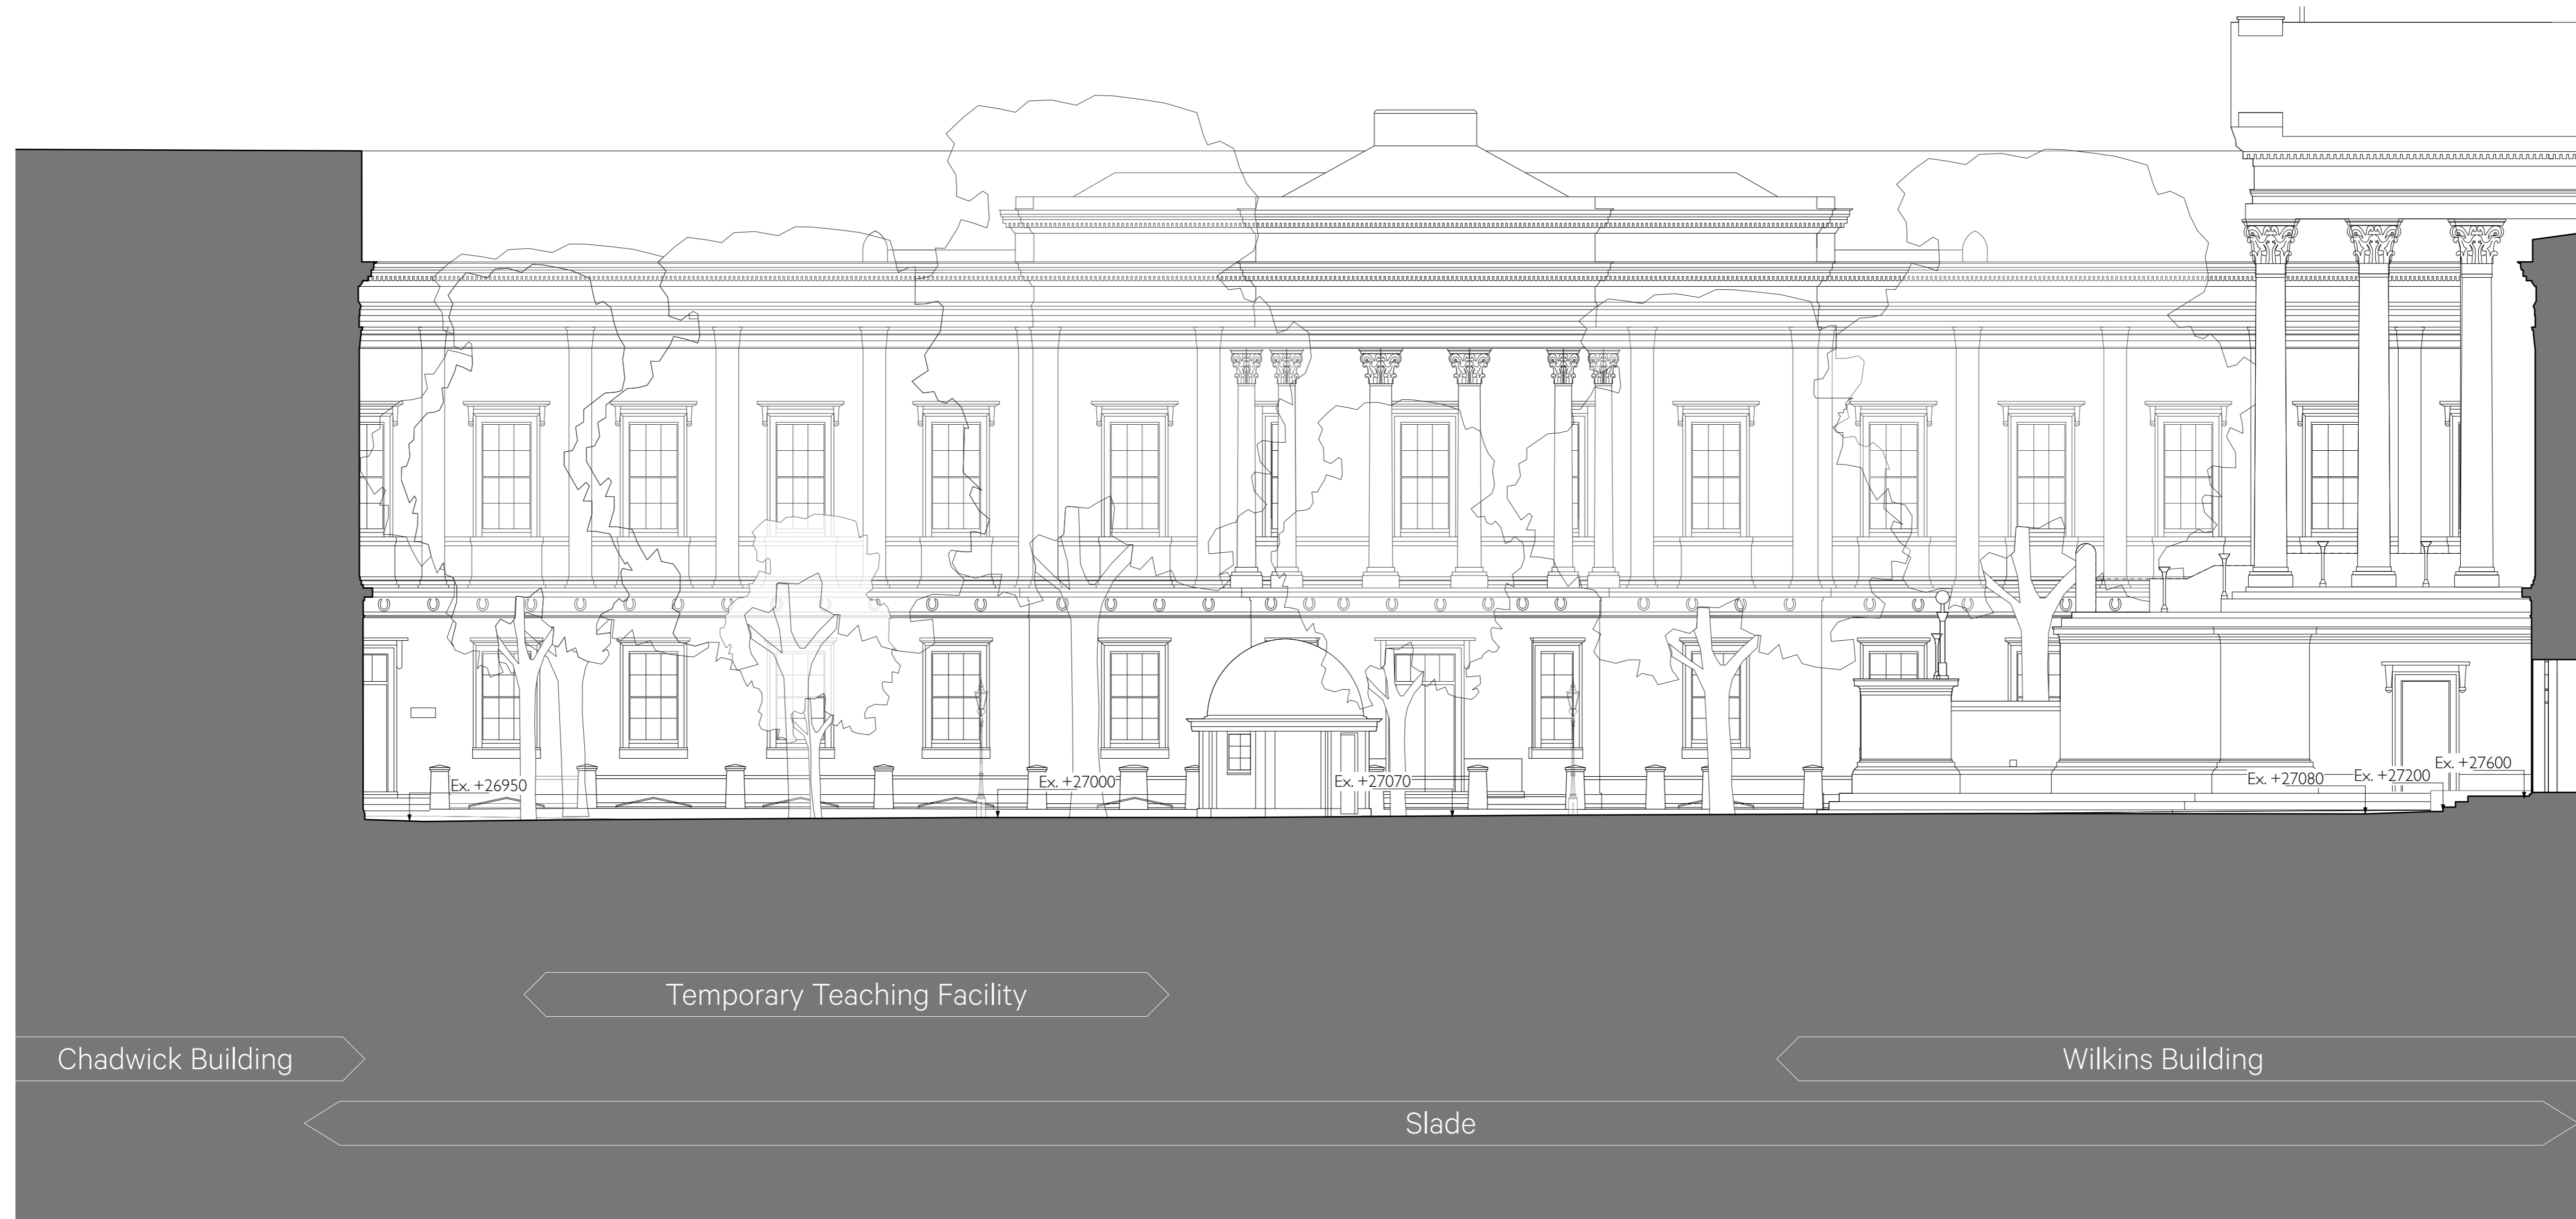

Date	Revision	Reviewed by	Issue Notes
23/07/2024	P4	GW	ISSUED FOR PLANNING - DRAFT
25/07/2024	P5	GW	ISSUED FOR PLANNING
06/03/2025	P6	YF	LEVELS ADDED. ISSUED TO DISCHARGE PLANNING CONDITION 5D


Key 1:2500

NO DIMENSIONS ARE TO BE SCALED FROM THIS DRAWING. THE CONTRACTOR/MANUFACTURER IS RESPONSIBLE FOR CHECKING ALL DIMENSIONS AND QUERING ANY DISCREPANCIES. THIS DRAWING IS THE PROPERTY OF BURWELL ARCHITECTS LTD. COPYRIGHT IS RESERVED BY THEM AND THE DRAWING IS ISSUED ON CONDITION THAT IT IS NOT COPIED, REPRODUCED, RETAINED OR DISCLOSED TO ANY UNAUTHORISED PERSON, EITHER WHOLLY OR IN PART, WITHOUT WRITTEN CONSENT.

Project Title	Project Director	Project No.
UCL Bi-Centennial Main Quad & Wilkins	NB	1005
Sheet Title	Drawn By	Scale
Existing Section 07	YF	1:100 @ A1
	Date	CAD File Name
	19/03/2024	1005-G-0020 Series Main Quad Elevations.vwx
	Revision	Sheet No.
	P6	1005-G-0026

Client	UCL London, WC1E 6BT
Design Firm	Unit 001 California Building Deals Gateway London SE13 7SB 020 8305 6010 info@burwellarchitects.com www.burwellarchitects.com

Burwell Architects

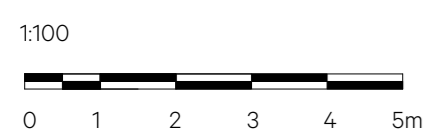

Date	Revision	Reviewed by	Issue Notes
23/07/2024	P4	GW	ISSUED FOR PLANNING - DRAFT
25/07/2024	P5	GW	ISSUED FOR PLANNING
06/03/2025	P6	YF	LEVELS ADDED, ISSUED TO DISCHARGE PLANNING CONDITION 5D

Key 1:2500

NO DIMENSIONS ARE TO BE SCALED FROM THIS DRAWING. THE CONTRACTOR/MANUFACTURER IS RESPONSIBLE FOR CHECKING ALL DIMENSIONS AND QUERING ANY DISCREPANCIES. THIS DRAWING IS THE PROPERTY OF BURWELL ARCHITECTS LTD. COPYRIGHT IS RESERVED BY THEM AND THE DRAWING IS ISSUED ON CONDITION THAT IT IS NOT COPIED, REPRODUCED, RETAINED OR DISCLOSED TO ANY UNAUTHORISED PERSON, EITHER WHOLLY OR IN PART, WITHOUT WRITTEN CONSENT.



Project Title	Project Director	Project No.
UCL Bi-Centennial Main Quad & Wilkins	NB	1005
Sheet Title	Drawn By	Scale
Existing Section 08	YF	1:100 @ A1
	Date	CAD File Name
	19/03/2024	1005-G-0020 Series Main Quad Elevations.vwx
	Revision	Sheet No.
	P6	1005-G-0027

Client	UCL London, WC1E 6BT
Design Firm	Unit 001 California Building Deals Gateway London SE13 7SB 020 8305 6010 info@burwellarchitects.com www.burwellarchitects.com

Burwell Architects

KEY

Site Boundary

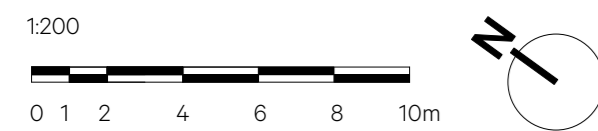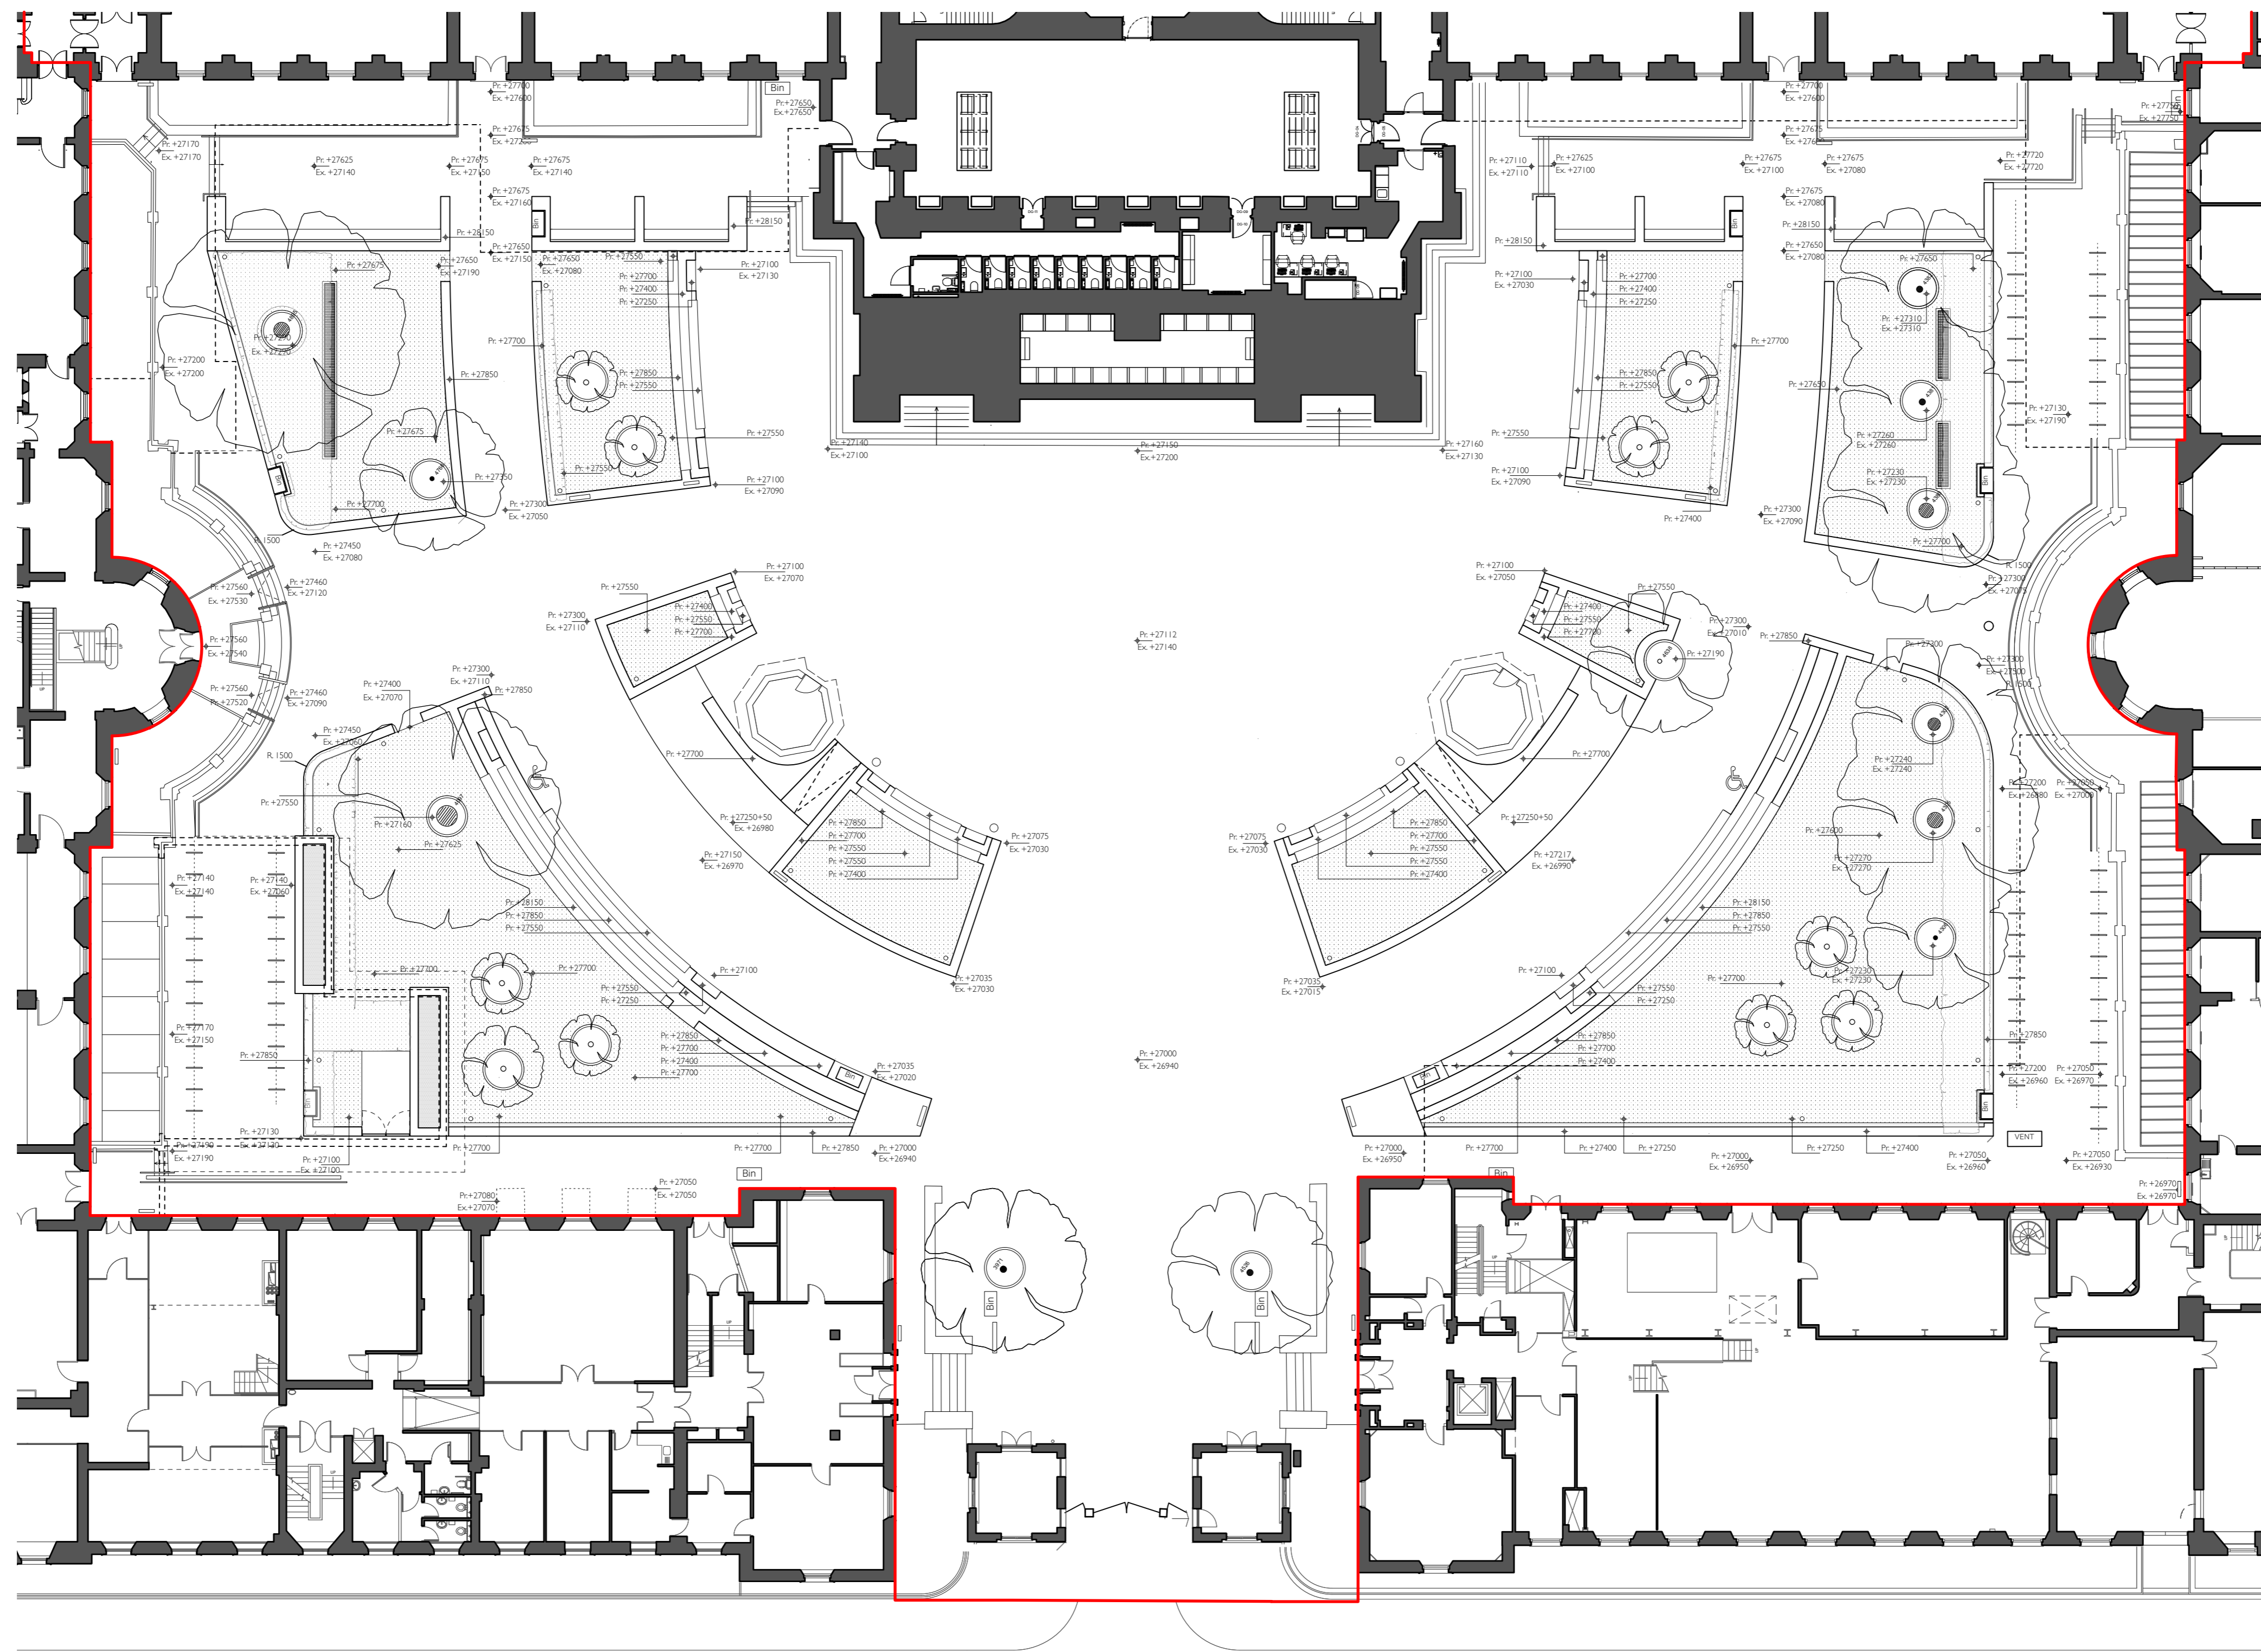



Date	Revision	Reviewed by	Issue Notes
06/03/25	P1	YF	ISSUED TO DISCHARGE PLANNING CONDITION 5D

NO DIMENSIONS ARE TO BE SCALED FROM THIS DRAWING. THE CONTRACTOR/MANUFACTURER IS RESPONSIBLE FOR CHECKING ALL DIMENSIONS AND QUERING ANY DISCREPANCIES. THIS DRAWING IS THE PROPERTY OF BURWELL ARCHITECTS LTD. COPYRIGHT IS RESERVED BY THEM AND THE DRAWING IS ISSUED ON CONDITION THAT IT IS NOT COPIED, REPRODUCED, RETAINED OR DISCLOSED TO ANY UNAUTHORISED PERSON, EITHER WHOLLY OR IN PART, WITHOUT WRITTEN CONSENT.

Project Title	UCL Bi-Centennial Main Quad & Wilkins	Project Director	NB	Project No.	1005
Sheet Title	Proposed GA Levels	Drawn By	YF	Scale	1:200 @ A1
		Date	19/03/2024	CAO File Name	1005-G-0040 Series Main Quad GA Plan.vwx
		Revision	P1	Sheet No.	1005-G-0040-02

Client	UCL London, WC1E 6BT
Design Firm	Unit 001 California Building Deals Gateway London SE13 7SB 020 8305 6010 info@burwellarchitects.com www.burwellarchitects.com

Burwell Architects

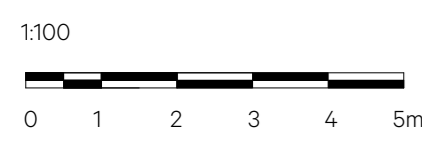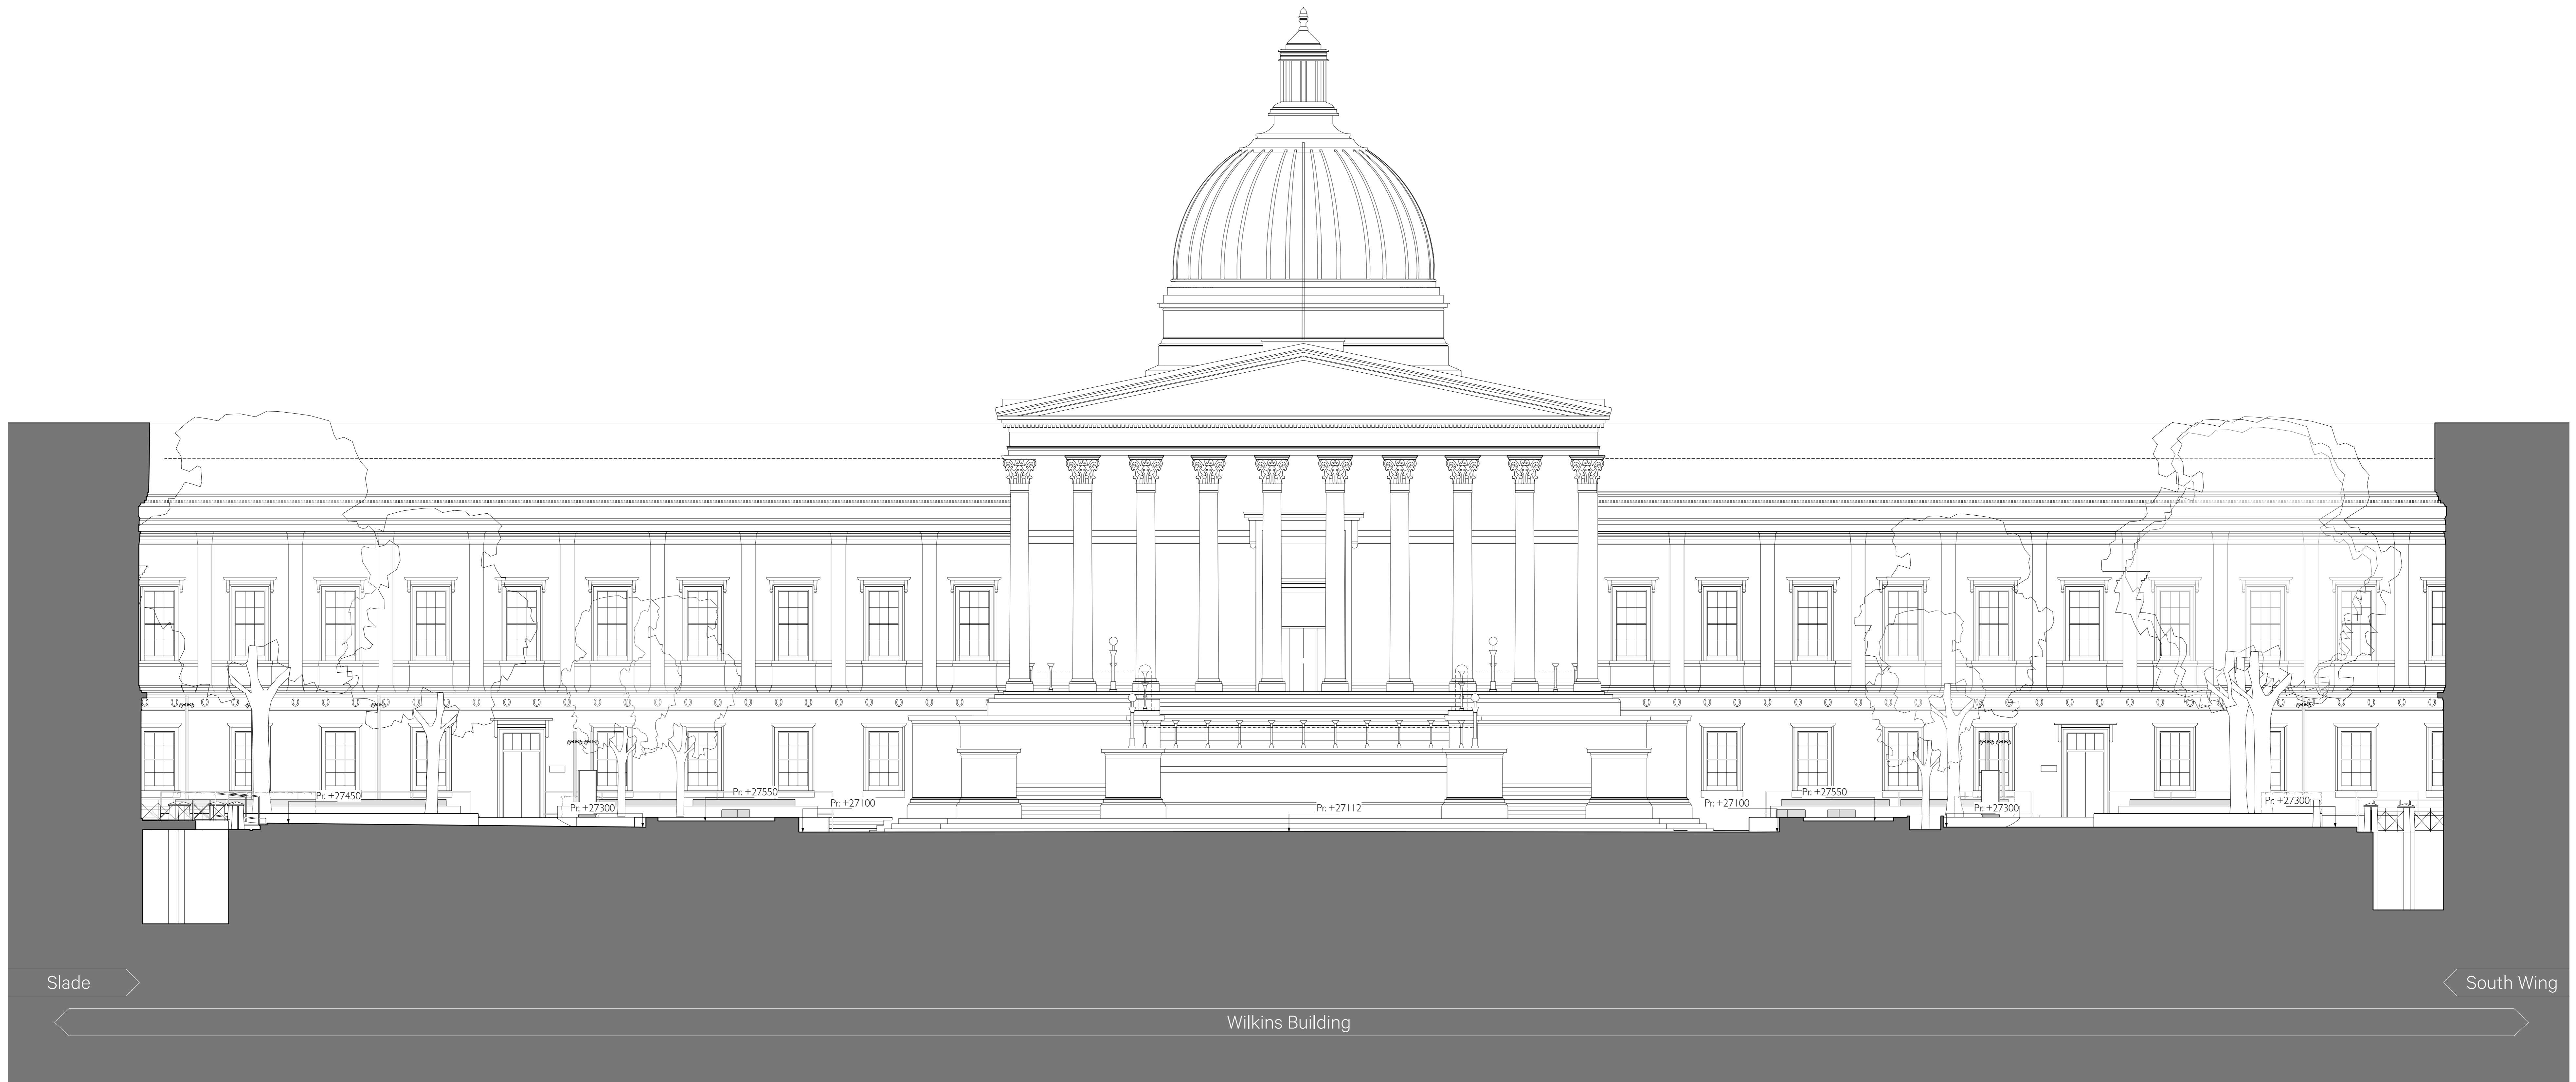


Date	Revision	Reviewed by	Issue Notes
23/07/2024	P3	GW	ISSUED FOR PLANNING - DRAFT
25/07/2024	P4	GW	ISSUED FOR PLANNING
06/03/2025	P5	YF	LEVELS ADDED, ISSUED TO DISCHARGE PLANNING CONDITION 5D

Key 1:2500

NO DIMENSIONS ARE TO BE SCALED FROM THIS DRAWING. THE CONTRACTOR/MANUFACTURER IS RESPONSIBLE FOR CHECKING ALL DIMENSIONS AND QUERING ANY DISCREPANCIES. THIS DRAWING IS THE PROPERTY OF BURWELL ARCHITECTS LTD. COPYRIGHT IS RESERVED BY THEM AND THE DRAWING IS ISSUED ON CONDITION THAT IT IS NOT COPIED, REPRODUCED, RETAINED OR DISCLOSED TO ANY UNAUTHORISED PERSON, EITHER WHOLLY OR IN PART, WITHOUT WRITTEN CONSENT.

Project Title	UCL Bi-Centennial Main Quad & Wilkins		Project Director	NB	Project No.	1005	Client	UCL London, WC1E 6BT
Sheet Title	Proposed Section 01		Drawn By	YF	Scale	1:100 @ A0	Design Firm	Unit 0.01 California Building Deals Gateway London SE13 7SB 020 8305 6010
			Date	08/04/2024	CAD File Name	1005-G-0060 Series Main Quad Elevations .jww		info@burwellarchitects.com www.burwellarchitects.com
			Revision	P5	Sheet No.	1005-G-0060		



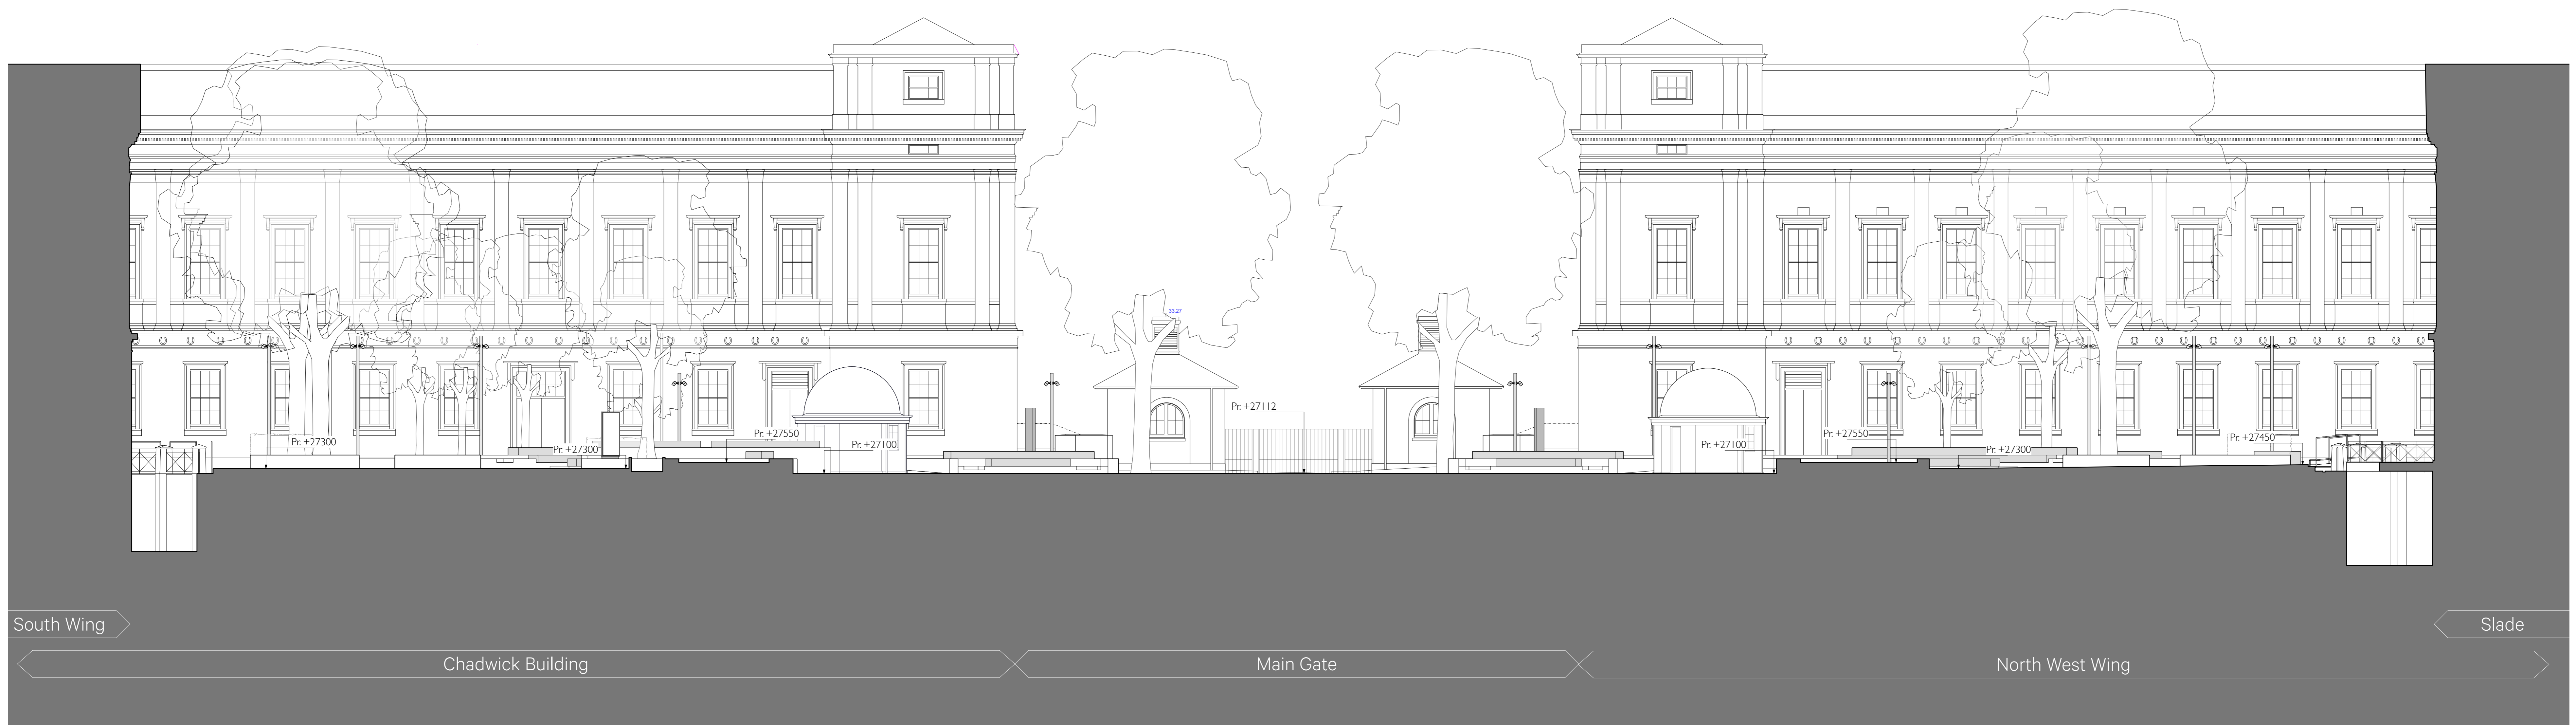

South Wing

Chadwick Building

Main Gate

North West Wing

Slade


Date	Revision	Reviewed by	Issue Notes
23/07/2024	P3	GW	ISSUED FOR PLANNING - DRAFT
25/07/2024	P4	GW	ISSUED FOR PLANNING
06/03/2025	P5	YF	LEVELS ADDED, ISSUED TO DISCHARGE PLANNING CONDITION 5D

Key 1:2500

NO DIMENSIONS ARE TO BE SCALED FROM THIS DRAWING. THE CONTRACTOR/MANUFACTURER IS RESPONSIBLE FOR CHECKING ALL DIMENSIONS AND QUERING ANY DISCREPANCIES. THIS DRAWING IS THE PROPERTY OF BURWELL ARCHITECTS LTD. COPYRIGHT IS RESERVED BY THEM AND THE DRAWING IS ISSUED ON CONDITION THAT IT IS NOT COPIED, REPRODUCED, RETAINED OR DISCLOSED TO ANY UNAUTHORISED PERSON, EITHER WHOLLY OR IN PART, WITHOUT WRITTEN CONSENT.

Project Title	UCL Bi-Centennial Main Quad & Wilkins		Project Director	NB	Project No.	1005	Client	UCL London, WC1E 6BT
Sheet Title	Proposed Section O2		Drawn By	YF	Scale	1:100 @ A0	Design Firm	Unit 0.01 California Building Deals Gateway London SE13 7SB 020 8305 6010
			Date	08/04/2024	CAD File Name	1005-G-0060 Series Main Quad Elevations.jwx		info@burwellarchitects.com www.burwellarchitects.com
			Revision	P5	Sheet No.	1005-G-0061		

Burwell Architects

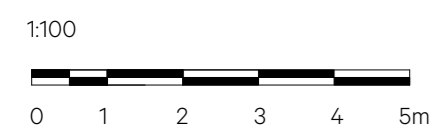

Date	Revision	Reviewed by	Issue Notes
23/07/2024	P3	GW	ISSUED FOR PLANNING - DRAFT
25/07/2024	P4	GW	ISSUED FOR PLANNING
06/03/2025	P5	YF	LEVELS ADDED, ISSUED TO DISCHARGE PLANNING CONDITION 5D

Key 1:2500

NO DIMENSIONS ARE TO BE SCALED FROM THIS DRAWING. THE CONTRACTOR/MANUFACTURER IS RESPONSIBLE FOR CHECKING ALL DIMENSIONS AND QUERING ANY DISCREPANCIES. THIS DRAWING IS THE PROPERTY OF BURWELL ARCHITECTS LTD. COPYRIGHT IS RESERVED BY THEM AND THE DRAWING IS ISSUED ON CONDITION THAT IT IS NOT COPIED, REPRODUCED, RETAINED OR DISCLOSED TO ANY UNAUTHORISED PERSON, EITHER WHOLLY OR IN PART, WITHOUT WRITTEN CONSENT.

Project Title	UCL Bi-Centennial Main Quad & Wilkins	
Project Director	NB	Project No. 1005
Drawn By	YF	Scale 1:100 @ A1
Sheet Title	Proposed Section 03	
Date	08/04/2024	CAD File Name 1005-G-0060 Series Main Quad Elevations .vwx
Revision	P5	Sheet No. 1005-G-0062

Client	UCL London, WC1E 6BT
Design Firm	Unit 001 California Building Deals Gateway London SE13 7SB 020 8305 6010 info@burwellarchitects.com www.burwellarchitects.com

Burwell Architects




Wilkins Building

South Wing


North West Wing

1:100

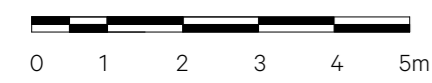




Date	Revision	Reviewed by	Issue Notes
23/07/2024	P3	GW	ISSUED FOR PLANNING - DRAFT
25/07/2024	P4	GW	ISSUED FOR PLANNING
06/03/2025	P5	YF	LEVELS ADDED. ISSUED TO DISCHARGE PLANNING CONDITION 5D

Key 1:2500

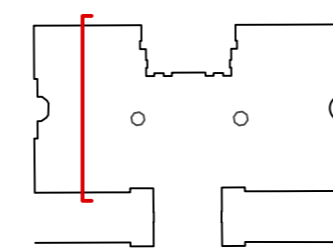

NO DIMENSIONS ARE TO BE SCALED FROM THIS DRAWING. THE CONTRACTOR/MANUFACTURER IS RESPONSIBLE FOR CHECKING ALL DIMENSIONS AND QUERING ANY DISCREPANCIES. THIS DRAWING IS THE PROPERTY OF BURWELL ARCHITECTS LTD. COPYRIGHT IS RESERVED BY THEM AND THE DRAWING IS ISSUED ON CONDITION THAT IT IS NOT COPIED, REPRODUCED, RETAINED OR DISCLOSED TO ANY UNAUTHORISED PERSON, EITHER WHOLLY OR IN PART, WITHOUT WRITTEN CONSENT.

Project Title UCL Bi-Centennial Main Quad & Wilkins	Project Director NB	Project No. 1005	Client UCL London, WC1E 6BT
	Drawn By YF	Scale 1:100 @ A1	Design Firm Unit 001 California Building Deals Gateway London SE13 7SB 020 8305 6010 info@burwellarchitects.com www.burwellarchitects.com
Sheet Title Proposed Section 04	Date 08/04/2024	CAD File Name 1005-G-0060 Series Main Quad Elevations .vwx	
Revision P5	Sheet No. 1005-G-0063		

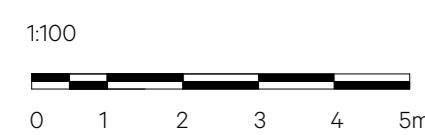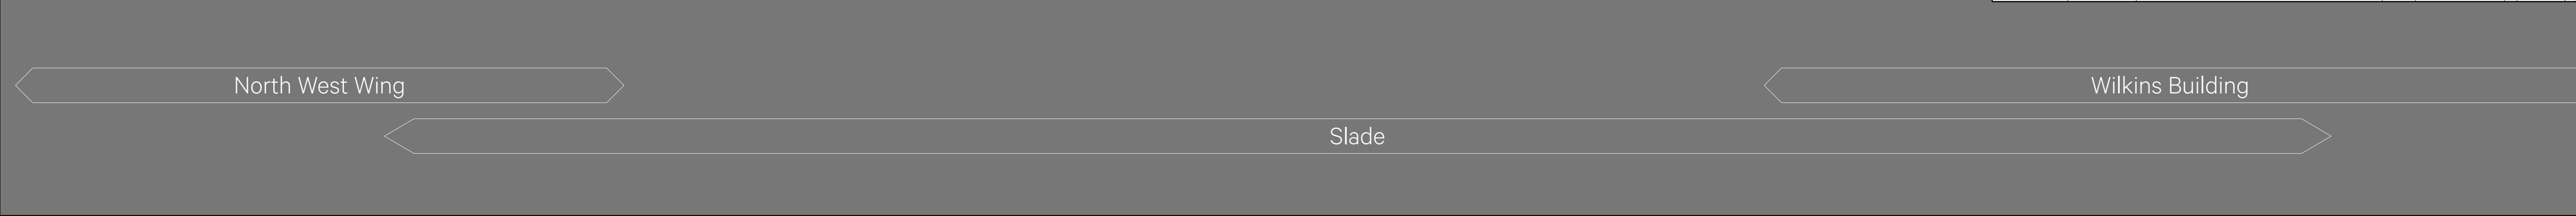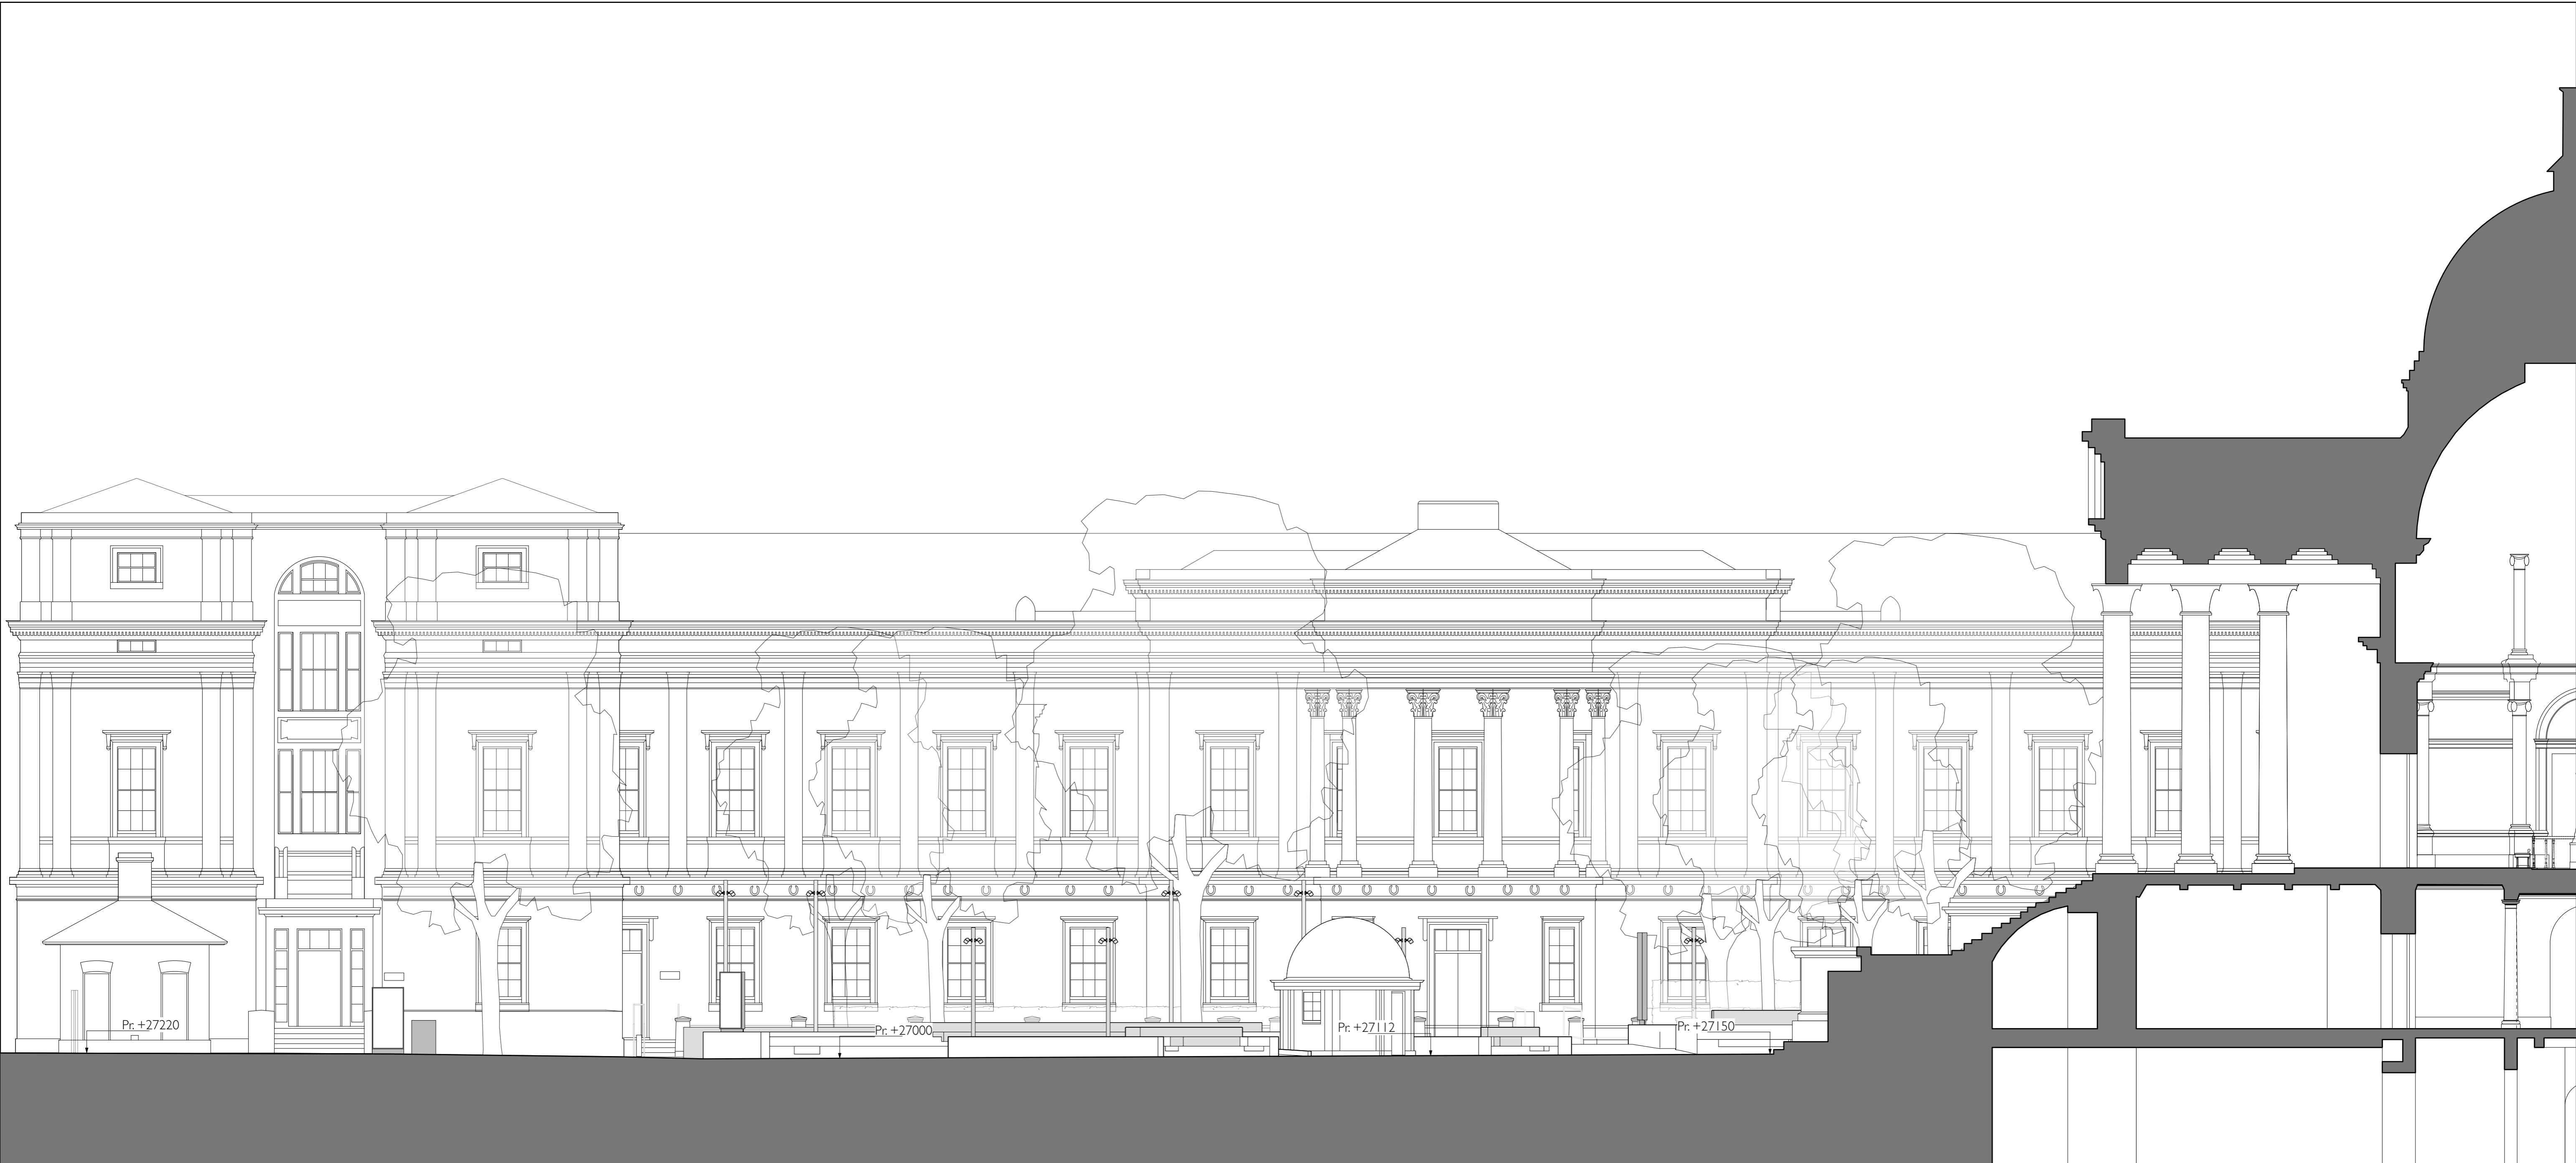

Date	Revision	Reviewed by	Issue Notes
23/07/2024	P3	GW	ISSUED FOR PLANNING - DRAFT
25/07/2024	P4	GW	ISSUED FOR PLANNING
06/03/2025	P5	YF	LEVELS ADDED. ISSUED TO DISCHARGE PLANNING CONDITION 5D


Key 1:2500

NO DIMENSIONS ARE TO BE SCALED FROM THIS DRAWING. THE CONTRACTOR/MANUFACTURER IS RESPONSIBLE FOR CHECKING ALL DIMENSIONS AND QUERING ANY DISCREPANCIES. THIS DRAWING IS THE PROPERTY OF BURWELL ARCHITECTS LTD. COPYRIGHT IS RESERVED BY THEM AND THE DRAWING IS ISSUED ON CONDITION THAT IT IS NOT COPIED, REPRODUCED, RETAINED OR DISCLOSED TO ANY UNAUTHORISED PERSON, EITHER WHOLLY OR IN PART, WITHOUT WRITTEN CONSENT.

Project Title	UCL Bi-Centennial Main Quad & Wilkins	
Project Director	NB	Project No. 1005
Drawn By	YF	Scale 1:100 @ A1
Sheet Title	Proposed Section 05	
Date	08/04/2024	CAD File Name 1005-G-0060 Series Main Quad Elevations .vwx
Revision	P5	Sheet No. 1005-G-0064

Client	UCL London, WC1E 6BT
Design Firm	Unit 001 California Building Deals Gateway London SE13 7SB 020 8305 6010 info@burwellarchitects.com www.burwellarchitects.com




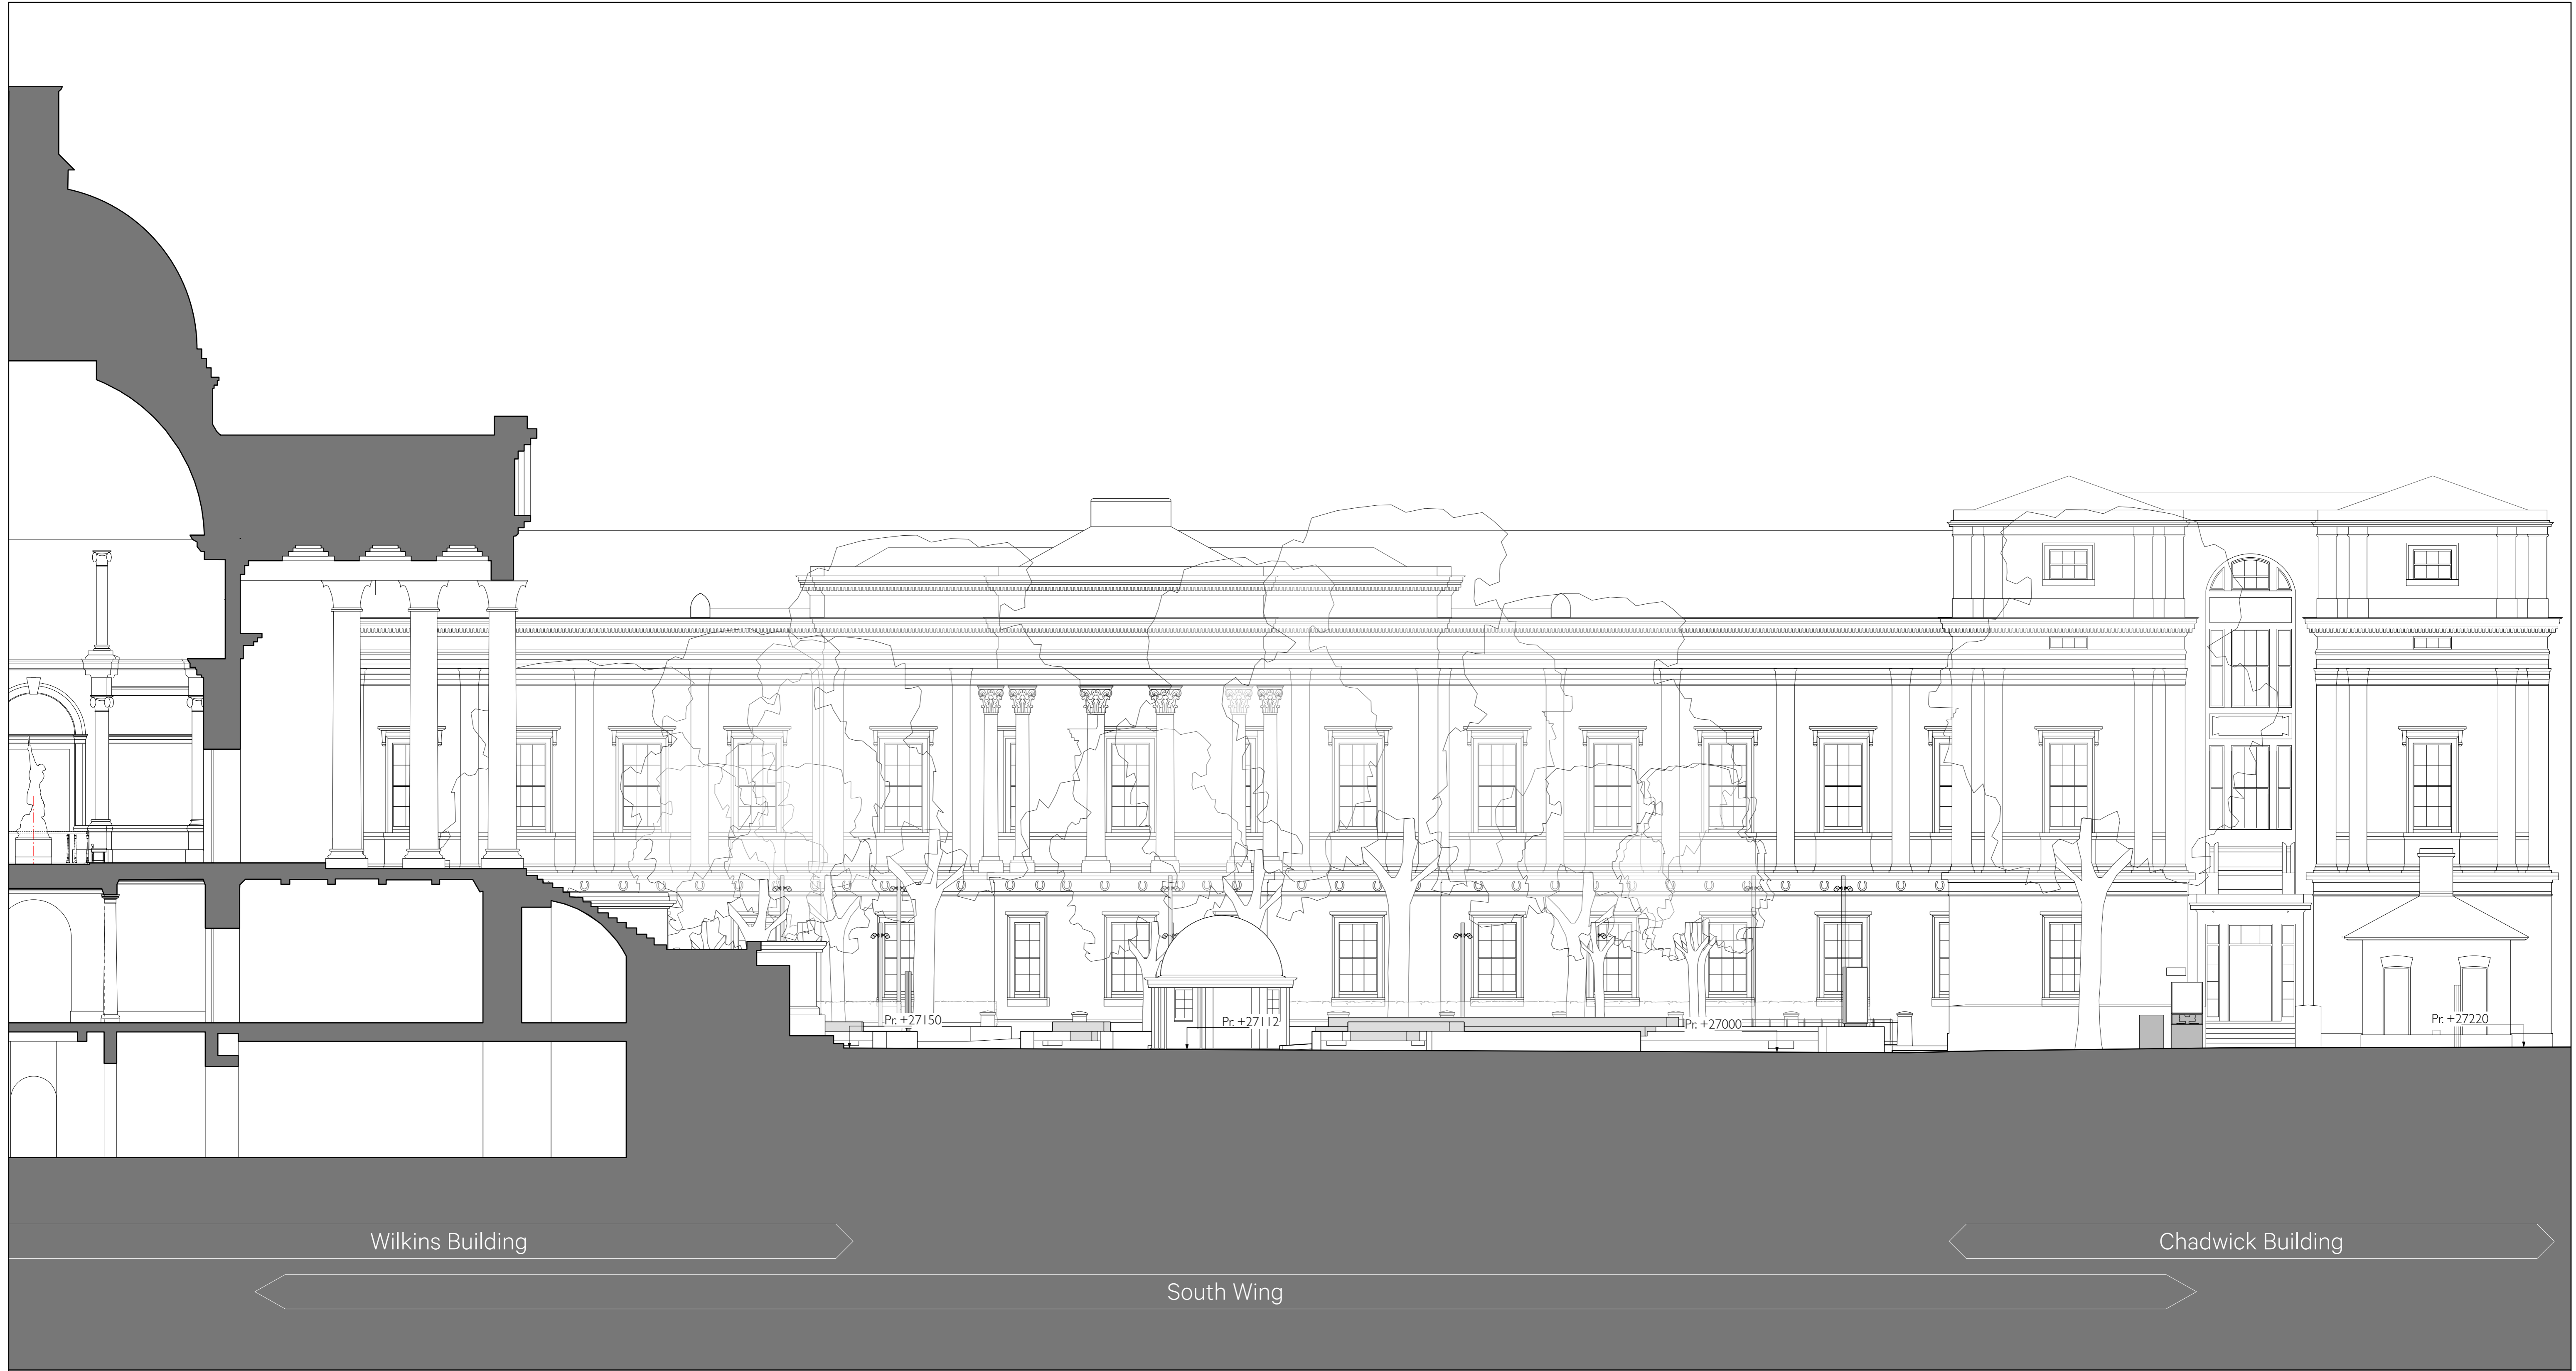

Wilkins Building

Chadwick Building

South Wing

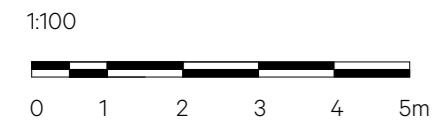

Date	Revision	Reviewed by	Issue Notes
23/07/2024	P3	GW	ISSUED FOR PLANNING - DRAFT
25/07/2024	P4	GW	ISSUED FOR PLANNING
06/03/2025	P5	YF	LEVELS ADDED, ISSUED TO DISCHARGE PLANNING CONDITION 5D

Key 1:2500

NO DIMENSIONS ARE TO BE SCALED FROM THIS DRAWING. THE CONTRACTOR/MANUFACTURER IS RESPONSIBLE FOR CHECKING ALL DIMENSIONS AND QUERING ANY DISCREPANCIES. THIS DRAWING IS THE PROPERTY OF BURWELL ARCHITECTS LTD. COPYRIGHT IS RESERVED BY THEM AND THE DRAWING IS ISSUED ON CONDITION THAT IT IS NOT COPIED, REPRODUCED, RETAINED OR DISCLOSED TO ANY UNAUTHORISED PERSON, EITHER WHOLLY OR IN PART, WITHOUT WRITTEN CONSENT.

Project Title	UCL Bi-Centennial Main Quad & Wilkins	
Project Director	NB	Project No. 1005
Drawn By	YF	Scale 1:100 @ A1
Sheet Title	Proposed Section 06	
Date	08/04/2024	CAD File Name 1005-G-0060 Series Main Quad Elevations .vwx
Revision	P5	Sheet No. 1005-G-0065

Client	UCL London, WC1E 6BT
Design Firm	Unit 001 California Building Deals Gateway London SE13 7SB 020 8305 6010 info@burwellarchitects.com www.burwellarchitects.com





Date	Revision	Reviewed by	Issue Notes
23/07/2024	P3	GW	ISSUED FOR PLANNING - DRAFT
25/07/2024	P4	GW	ISSUED FOR PLANNING
06/03/2025	P5	YF	LEVELS ADDED, ISSUED TO DISCHARGE PLANNING CONDITION 5D


Key 1:2500

NO DIMENSIONS ARE TO BE SCALED FROM THIS DRAWING. THE CONTRACTOR/MANUFACTURER IS RESPONSIBLE FOR CHECKING ALL DIMENSIONS AND QUERING ANY DISCREPANCIES. THIS DRAWING IS THE PROPERTY OF BURWELL ARCHITECTS LTD. COPYRIGHT IS RESERVED BY THEM AND THE DRAWING IS ISSUED ON CONDITION THAT IT IS NOT COPIED, REPRODUCED, RETAINED OR DISCLOSED TO ANY UNAUTHORISED PERSON, EITHER WHOLLY OR IN PART, WITHOUT WRITTEN CONSENT.

Project Title UCL Bi-Centennial Main Quad & Wilkins	Project Director NB	Project No. 1005
	Drawn By YF	Scale 1:100 @ A1
Sheet Title Proposed Section 07	Date 08/04/2024	CAD File Name 1005-G-0060 Series Main Quad Elevations .vwx
	Revision P5	Sheet No. 1005-G-0066

Client UCL London, WC1E 6BT
Design Firm Unit 001 California Building Deals Gateway London SE13 7SB 020 8305 6010 info@burwellarchitects.com www.burwellarchitects.com

Burwell Architects


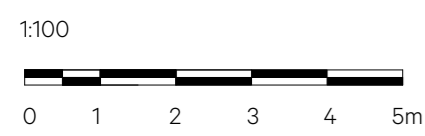


Date	Revision	Reviewed by	Issue Notes
23/07/2024	P3	GW	ISSUED FOR PLANNING - DRAFT
25/07/2024	P4	GW	ISSUED FOR PLANNING
06/03/2025	P5	YF	LEVELS ADDED. ISSUED TO DISCHARGE PLANNING CONDITION 5D

Key 1:2500

NO DIMENSIONS ARE TO BE SCALED FROM THIS DRAWING. THE CONTRACTOR/MANUFACTURER IS RESPONSIBLE FOR CHECKING ALL DIMENSIONS AND QUERING ANY DISCREPANCIES. THIS DRAWING IS THE PROPERTY OF BURWELL ARCHITECTS LTD. COPYRIGHT IS RESERVED BY THEM AND THE DRAWING IS ISSUED ON CONDITION THAT IT IS NOT COPIED, REPRODUCED, RETAINED OR DISCLOSED TO ANY UNAUTHORISED PERSON, EITHER WHOLLY OR IN PART, WITHOUT WRITTEN CONSENT.

Project Title	Project Director	Project No.	Client
UCL Bi-Centennial Main Quad & Wilkins	NB	1005	UCL London, WC1E 6BT
Sheet Title	Drawn By	Scale	Design Firm
Proposed Section 08	YF	1:100 @ A1	Unit 001 California Building Deals Gateway London SE13 7SB 020 8305 6010
	Date	CAD File Name	info@burwellarchitects.com www.burwellarchitects.com
	08/04/2024	1005-G-0060 Series Main Quad Elevations .vwx	
	Revision	Sheet No.	
	P5	1005-G-0067	

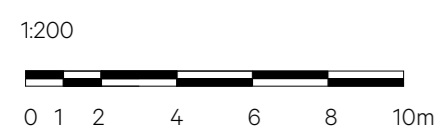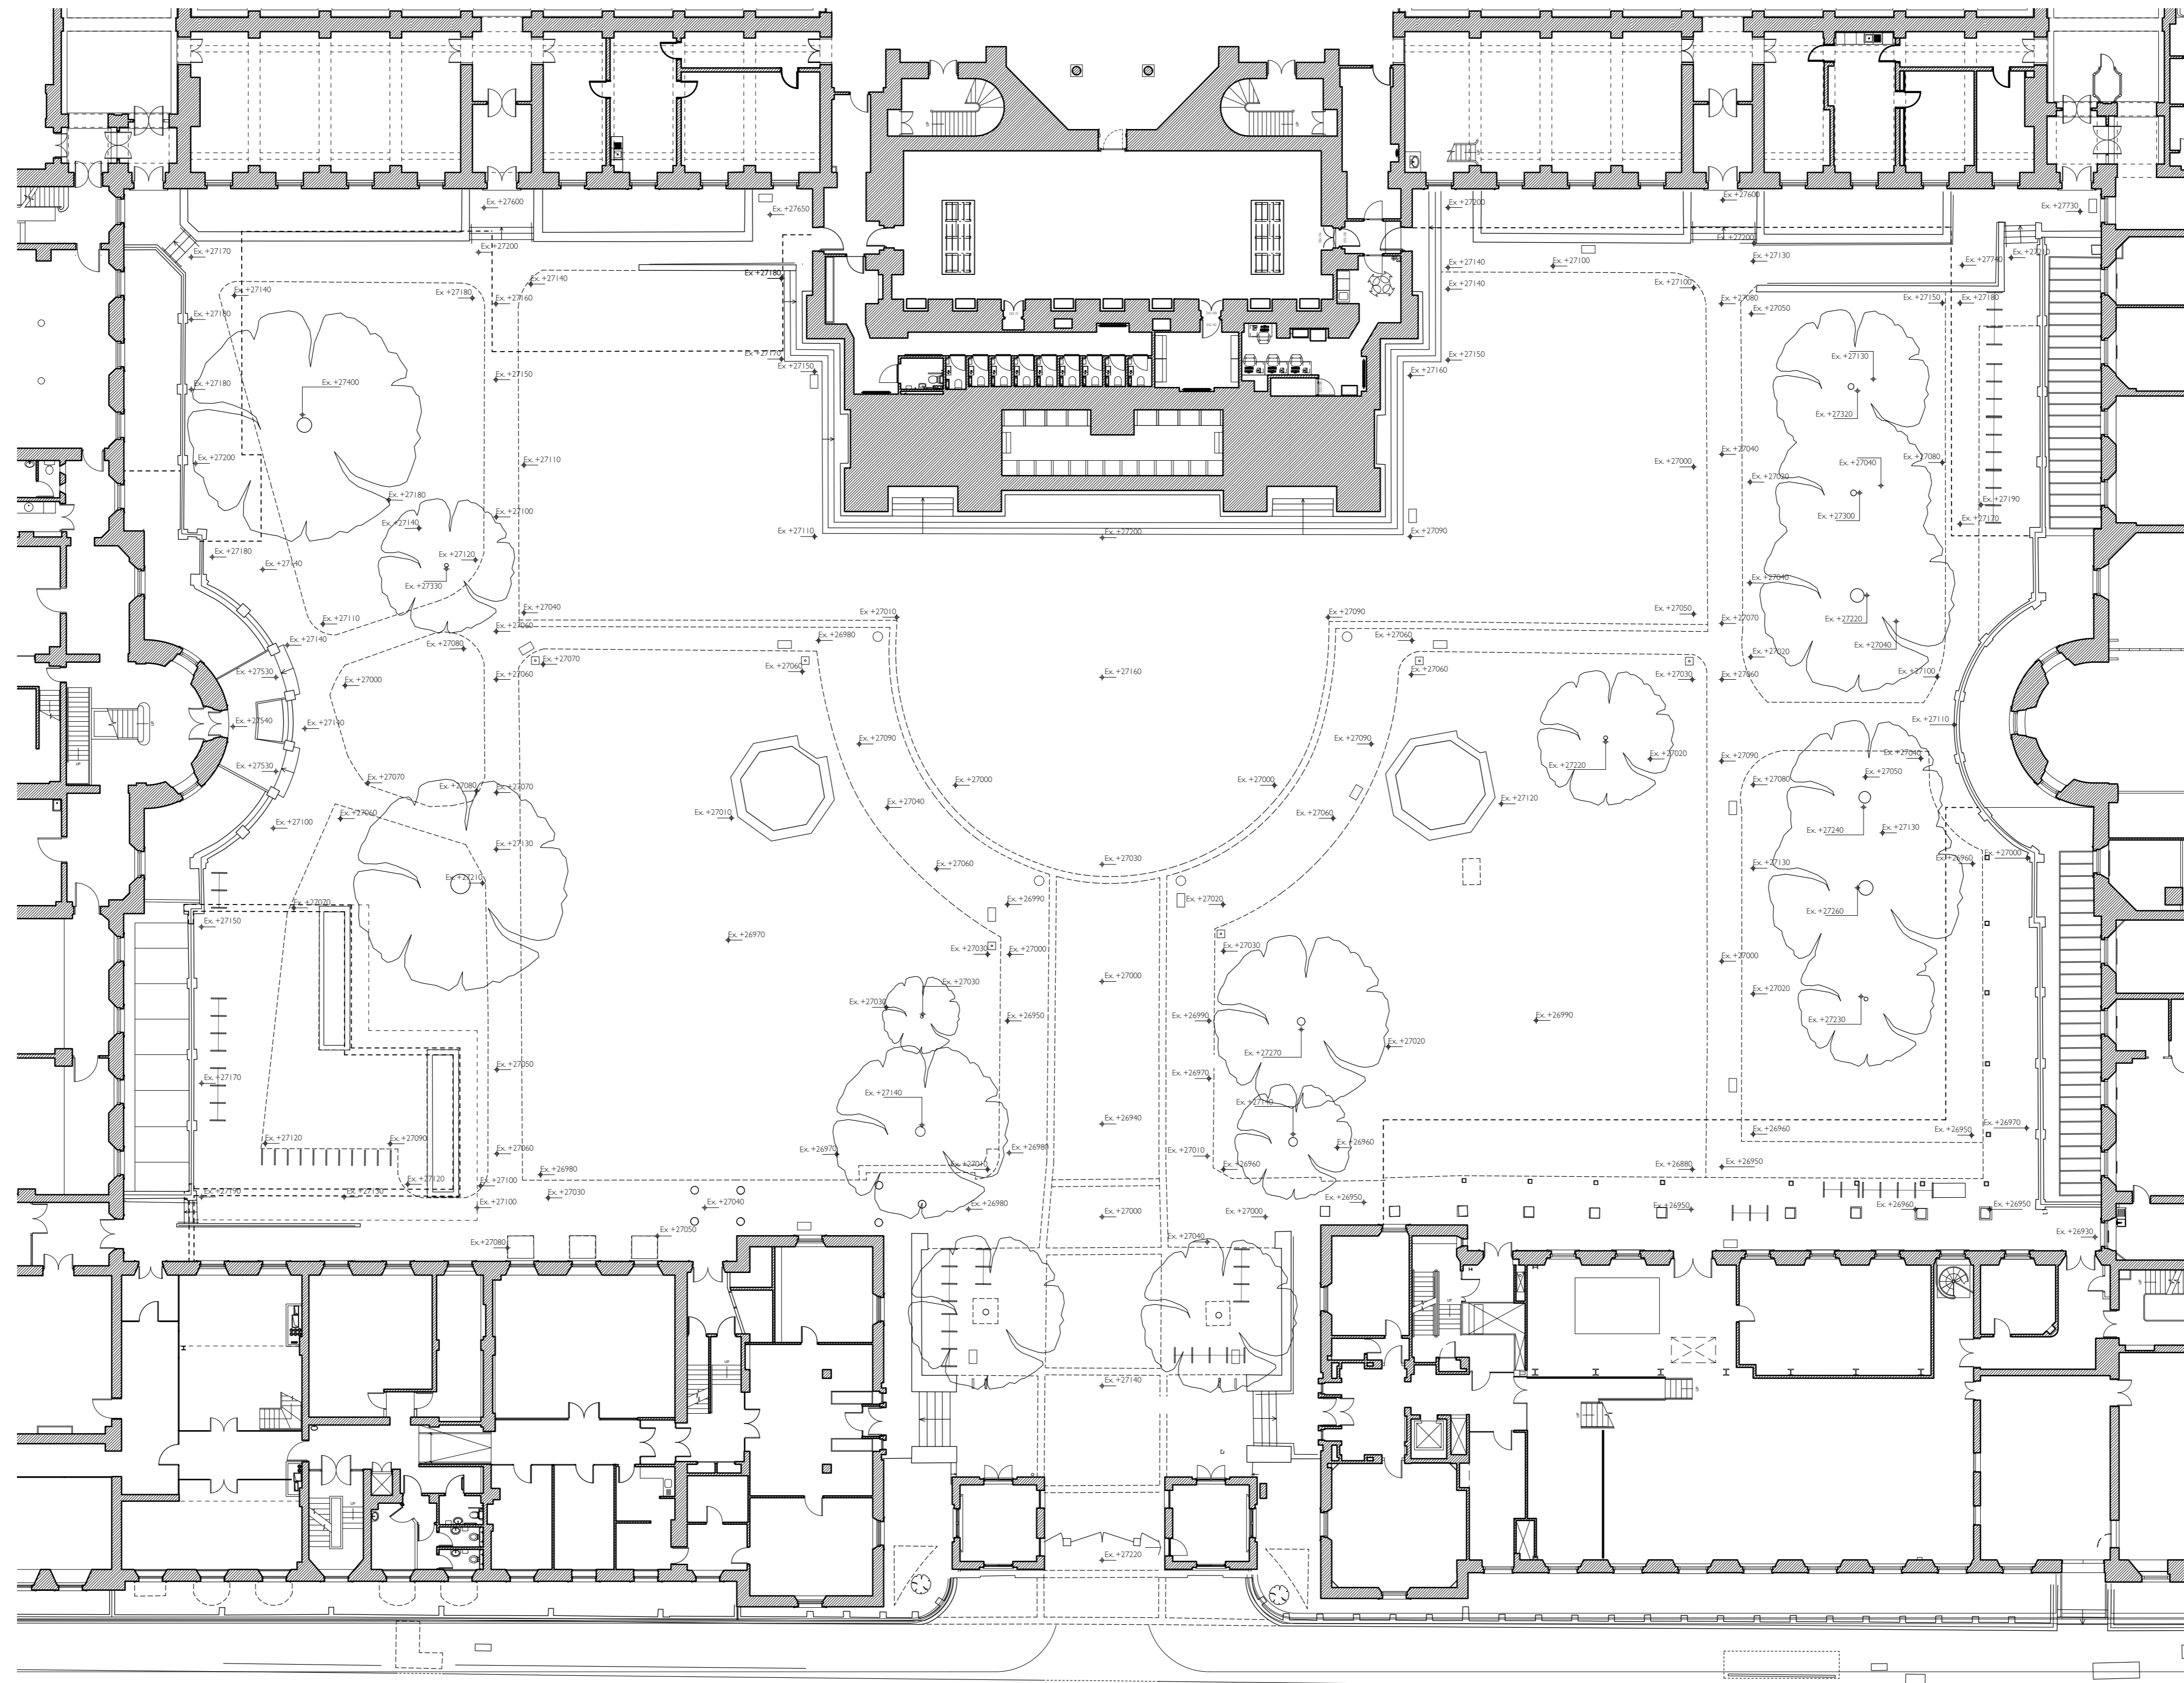


Date	Revision	Reviewed by	Issue Notes
06/03/25	P1	YF	ISSUED TO DISCHARGE PLANNING CONDITION 5D

NO DIMENSIONS ARE TO BE SCALED FROM THIS DRAWING. THE CONTRACTOR/MANUFACTURER IS RESPONSIBLE FOR CHECKING ALL DIMENSIONS AND QUERING ANY DISCREPANCIES. THIS DRAWING IS THE PROPERTY OF BURWELL ARCHITECTS LTD. COPYRIGHT IS RESERVED BY THEM AND THE DRAWING IS ISSUED ON CONDITION THAT IT IS NOT COPIED, REPRODUCED, RETAINED OR DISCLOSED TO ANY UNAUTHORISED PERSON, EITHER WHOLLY OR IN PART, WITHOUT WRITTEN CONSENT.

Project Title	UCL Main Bi-Centennial Main Quad & Wilkins	Project Director	NB	Project No.	1005
Drawn By	YF	Date	03/03/2025	Scale	1:200 @ A1
Sheet Title	Existing GA Levels	Revision	P1	Design Firm	Unit 001 California Building Deals Gateway London SE13 7SB 020 8305 6010 info@burwellarchitects.com www.burwellarchitects.com
				Client	UCL London, WC1E 6BT
				Design Firm	Unit 001 California Building Deals Gateway London SE13 7SB 020 8305 6010 info@burwellarchitects.com www.burwellarchitects.com

Client	UCL London, WC1E 6BT
Design Firm	Unit 001 California Building Deals Gateway London SE13 7SB 020 8305 6010 info@burwellarchitects.com www.burwellarchitects.com

Burwell Architects

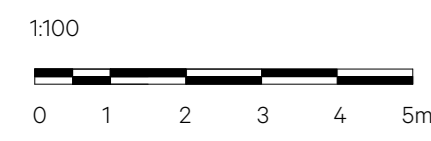



Date	Revision	Reviewed by	Issue Notes
23/07/2024	P4	GW	ISSUED FOR PLANNING – DRAFT
25/07/2024	P5	GW	ISSUED FOR PLANNING
06/03/2025	P6	YF	LEVELS ADDED, ISSUED TO DISCHARGE PLANNING CONDITION 5D

Key 1:2500

NO DIMENSIONS ARE TO BE SCALED FROM THIS DRAWING. THE CONTRACTOR/MANUFACTURER IS RESPONSIBLE FOR CHECKING ALL DIMENSIONS AND QUERING ANY DISCREPANCIES. THIS DRAWING IS THE PROPERTY OF BURWELL ARCHITECTS LTD. COPYRIGHT IS RESERVED BY THEM AND THE DRAWING IS ISSUED ON CONDITION THAT IT IS NOT COPIED, REPRODUCED, RETAINED OR DISCLOSED TO ANY UNAUTHORISED PERSON, EITHER WHOLLY OR IN PART, WITHOUT WRITTEN CONSENT.

Project Title UCL Bi-Centennial Main Quad & Wilkins	Project Director NB	Project No. 1005	Client UCL London, WC1E 6BT
	Drawn By GW	Scale 1:100 @A0	
Sheet Title Existing Section 01	Date 19/03/2024	CAD File Name 1005-G-0020 Series Main Quad Elevations.vwx	Design Firm Unit 0.01 California Building Deals Gateway London SE13 7SB 020 8305 6010 info@burwellarchitects.com www.burwellarchitects.com
	Revision P6	Sheet No. 1005-G-0020	

Burwell Architects

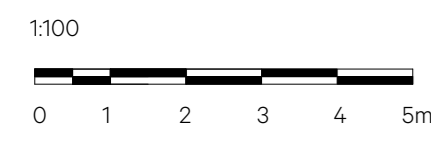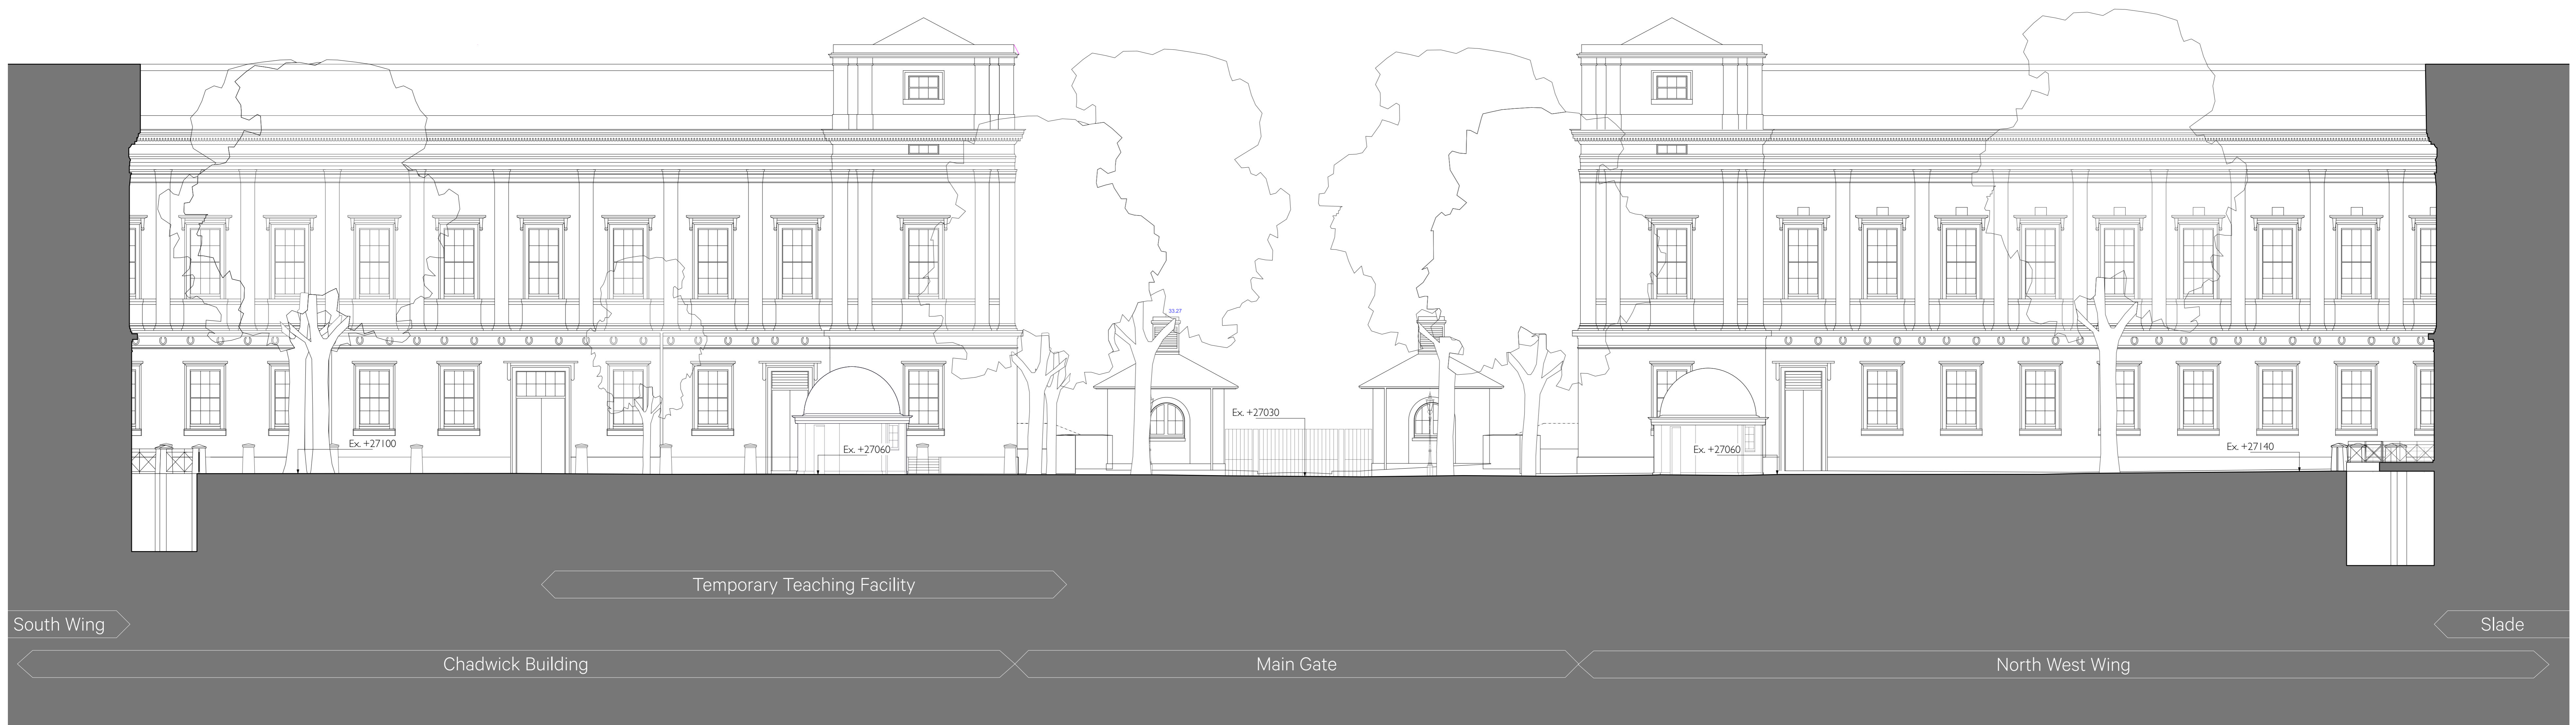


Date	Revision	Reviewed by	Issue Notes
23/07/2024	P4	GW	ISSUED FOR PLANNING – DRAFT
25/07/2024	P5	GW	ISSUED FOR PLANNING
06/03/2025	P6	YF	LEVELS ADDED, ISSUED TO DISCHARGE PLANNING CONDITION 5D

Key 1:2500

NO DIMENSIONS ARE TO BE SCALED FROM THIS DRAWING. THE CONTRACTOR/MANUFACTURER IS RESPONSIBLE FOR CHECKING ALL DIMENSIONS AND QUERING ANY DISCREPANCIES. THIS DRAWING IS THE PROPERTY OF BURWELL ARCHITECTS LTD. COPYRIGHT IS RESERVED BY THEM AND THE DRAWING IS ISSUED ON CONDITION THAT IT IS NOT COPIED, REPRODUCED, RETAINED OR DISCLOSED TO ANY UNAUTHORISED PERSON, EITHER WHOLLY OR IN PART, WITHOUT WRITTEN CONSENT.

UCL Bi-Centennial Main Quad & Wilkins	Project Director	NB	Project No.	1005	Client UCL London, WC1E 6BT
	Drawn By	GW	Scale	1:100 @A0	
Existing Section 02	Date	19/03/2024	CAD File Name	1005-G-0020 Series Main Quad Elevations.vwx	Design Firm Unit 0.01 California Building Deals Gateway London SE13 7SB 020 8305 6010 info@burwellarchitects.com www.burwellarchitects.com
	Revision	P6	Sheet No.	1005-G-0021	



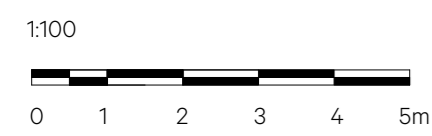

Date	Revision	Reviewed by	Issue Notes
23/07/2024	P4	GW	ISSUED FOR PLANNING - DRAFT
25/07/2024	P5	GW	ISSUED FOR PLANNING
06/03/2025	P6	YF	LEVELS ADDED. ISSUED TO DISCHARGE PLANNING CONDITION 5D


Key 1:2500

NO DIMENSIONS ARE TO BE SCALED FROM THIS DRAWING. THE CONTRACTOR/MANUFACTURER IS RESPONSIBLE FOR CHECKING ALL DIMENSIONS AND QUERING ANY DISCREPANCIES. THIS DRAWING IS THE PROPERTY OF BURWELL ARCHITECTS LTD. COPYRIGHT IS RESERVED BY THEM AND THE DRAWING IS ISSUED ON CONDITION THAT IT IS NOT COPIED, REPRODUCED, RETAINED OR DISCLOSED TO ANY UNAUTHORISED PERSON, EITHER WHOLLY OR IN PART, WITHOUT WRITTEN CONSENT.

Project Title	Project Director	Project No.
UCL Bi-Centennial Main Quad & Wilkins	NB	1005
Sheet Title	Drawn By	Scale
Existing Section 03	YF	1:100 @ A1
	Date	CAD File Name
	19/03/2024	1005-G-0020 Series Main Quad Elevations.vwx
	Revision	Sheet No.
	P6	1005-G-0022

Client	UCL London, WC1E 6BT
Design Firm	Unit 001 California Building Deals Gateway London SE13 7SB 020 8305 6010 info@burwellarchitects.com www.burwellarchitects.com

Burwell Architects

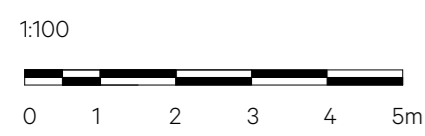

Date	Revision	Reviewed by	Issue Notes
23/07/2024	P4	GW	ISSUED FOR PLANNING - DRAFT
25/07/2024	P5	GW	ISSUED FOR PLANNING
06/03/2025	P6	YF	LEVELS ADDED. ISSUED TO DISCHARGE PLANNING CONDITION 5D

Key 1:2500

NO DIMENSIONS ARE TO BE SCALED FROM THIS DRAWING. THE CONTRACTOR/MANUFACTURER IS RESPONSIBLE FOR CHECKING ALL DIMENSIONS AND QUERING ANY DISCREPANCIES. THIS DRAWING IS THE PROPERTY OF BURWELL ARCHITECTS LTD. COPYRIGHT IS RESERVED BY THEM AND THE DRAWING IS ISSUED ON CONDITION THAT IT IS NOT COPIED, REPRODUCED, RETAINED OR DISCLOSED TO ANY UNAUTHORISED PERSON, EITHER WHOLLY OR IN PART, WITHOUT WRITTEN CONSENT.

Project Title	UCL Bi-Centennial Main Quad & Wilkins	Project Director	NB	Project No.	1005
Drawn By	GW	Scale	1:100 @ A1		
Sheet Title	Existing Section 04	Date	19/03/2024	CAD File Name	1005-G-0020 Series Main Quad Elevations.vwx
		Revision	P6	Sheet No.	1005-G-0023

Client	UCL London, WC1E 6BT
Design Firm	Unit 001 California Building Deals Gateway London SE13 7SB 020 8305 6010 info@burwellarchitects.com www.burwellarchitects.com

Burwell Architects