



Drawing title:  
Proposed Ground Fl

Revision:  
----

Scale 1:50 @ A3

Drawn by:  
DO

Job No:  
EW202500011

Job address:  
33 Roderick Road NW3 2NN

Client:  
Ms P. Cogram

Drawing No:  
02

Date:  
05/03/2025




Phase:  
App

Council:  
Camden

Job type:  
Ground extension

Consultant:  
SE

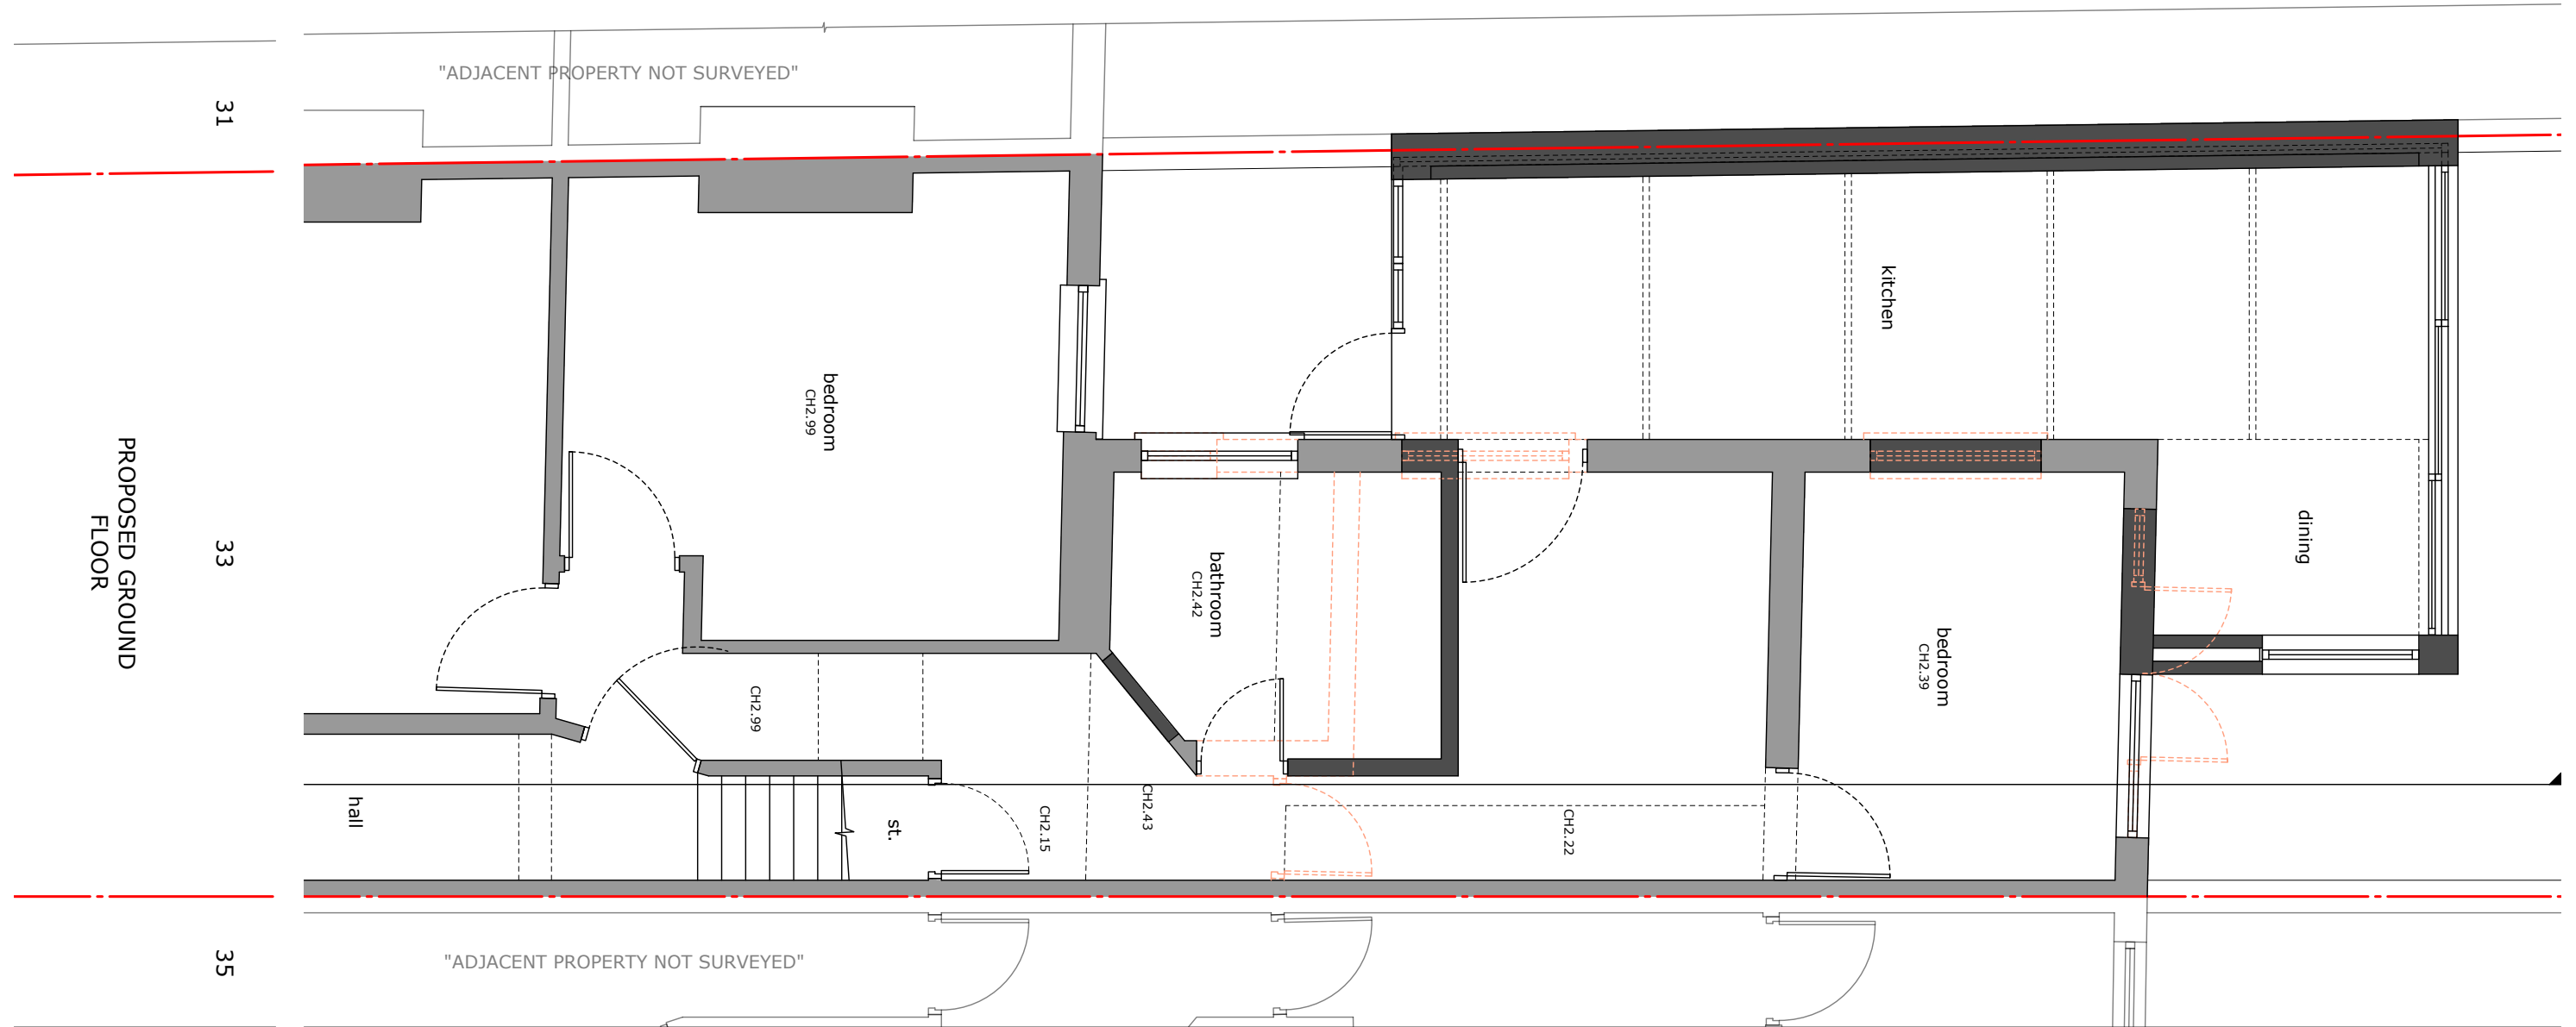



Drawing title:  
Loft and Roof Fl plans

Revision:  
----

Scale 1:100 @ A3

Drawn by:  
DO

Job No:  
EW202500011

Job address:  
33 Roderick Road NW3 2NN

Client:  
Ms P. Cogram

Drawing No:  
03

Date:  
05/03/2025







Phase:  
App

Council:  
Camden

Job type:  
Ground extension

Consultant:  
SE

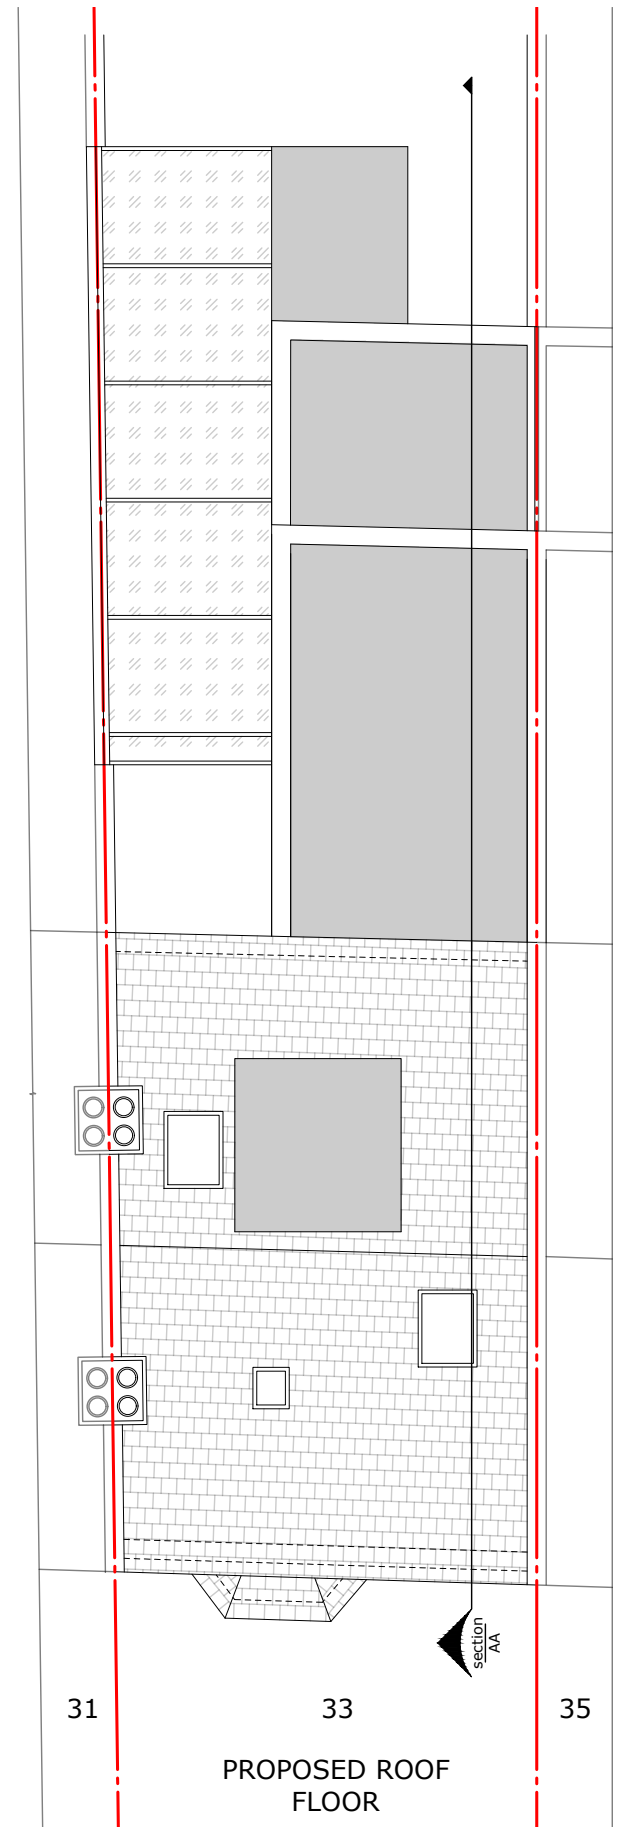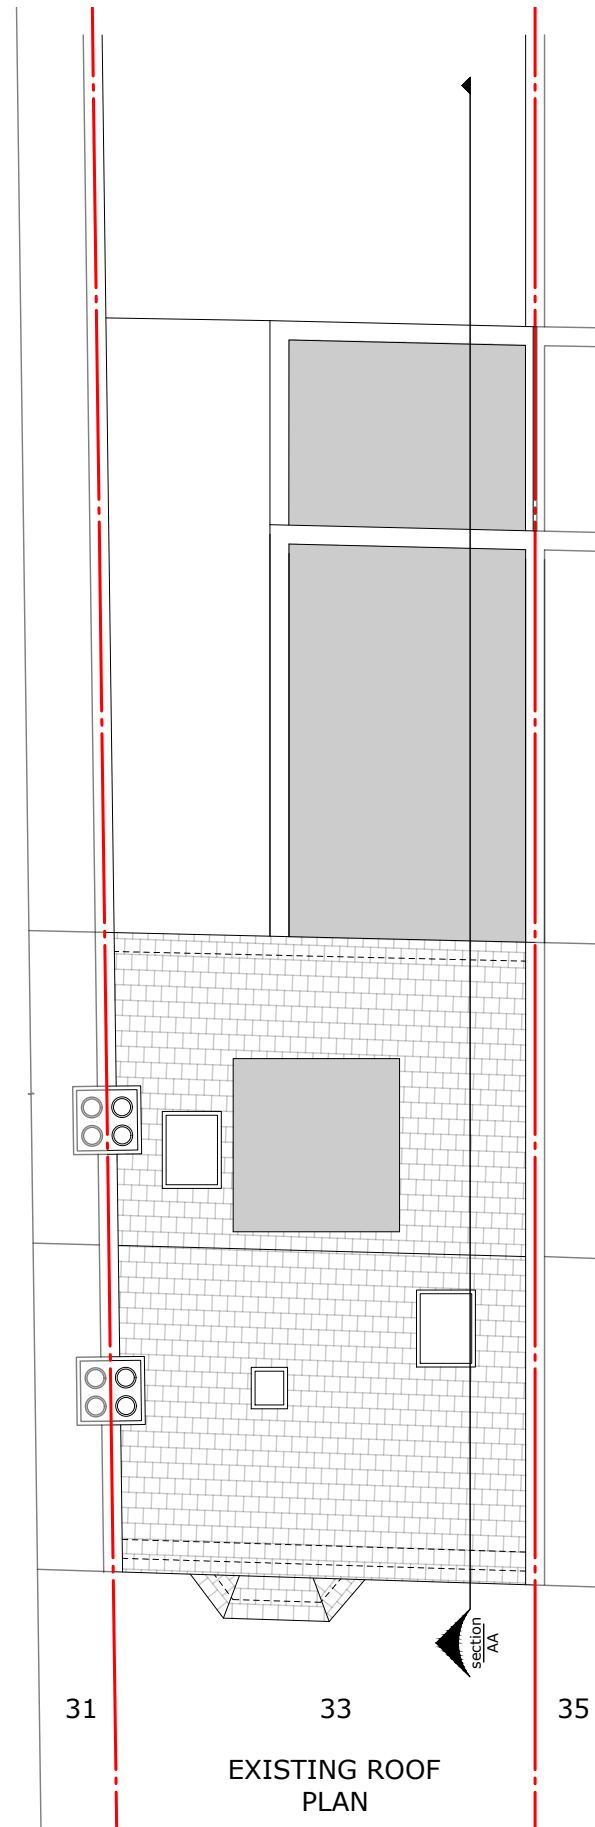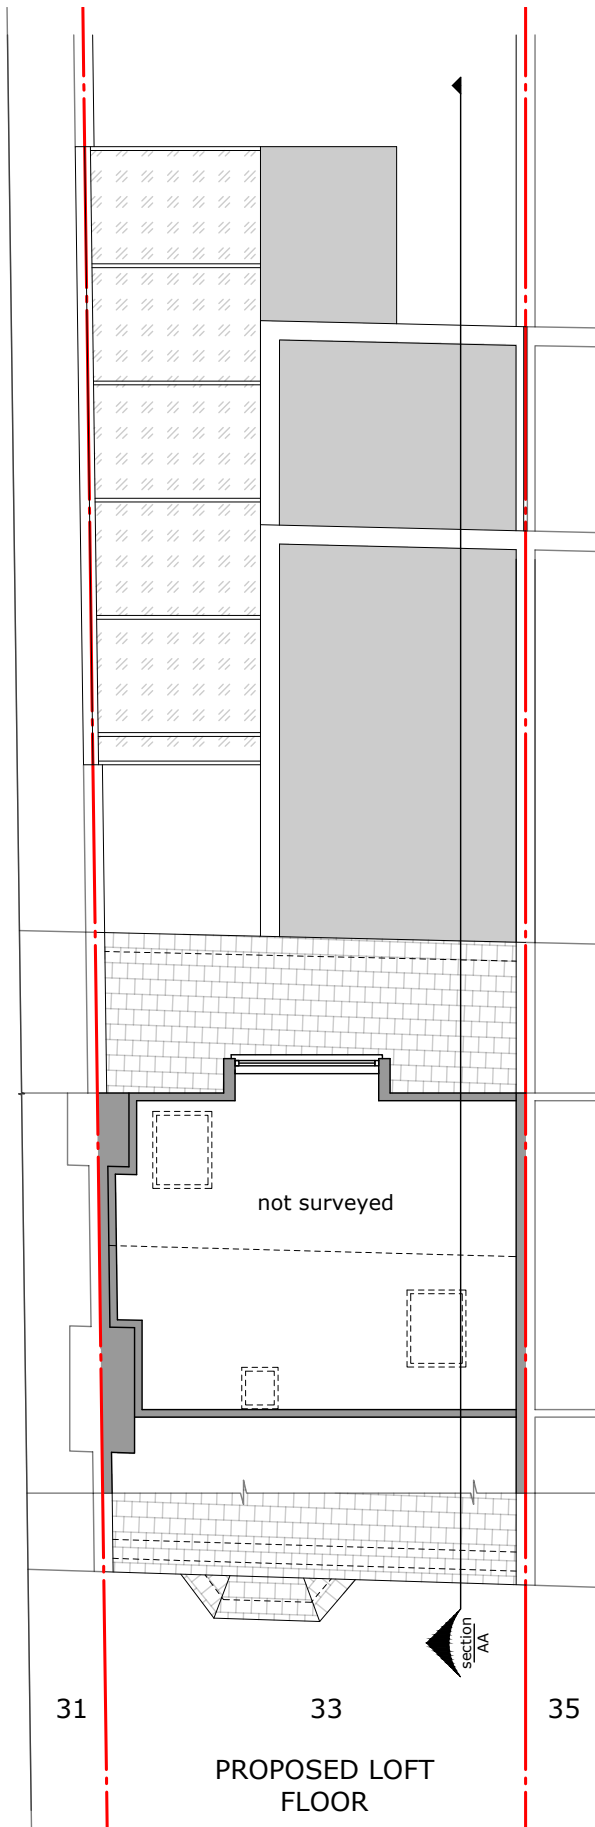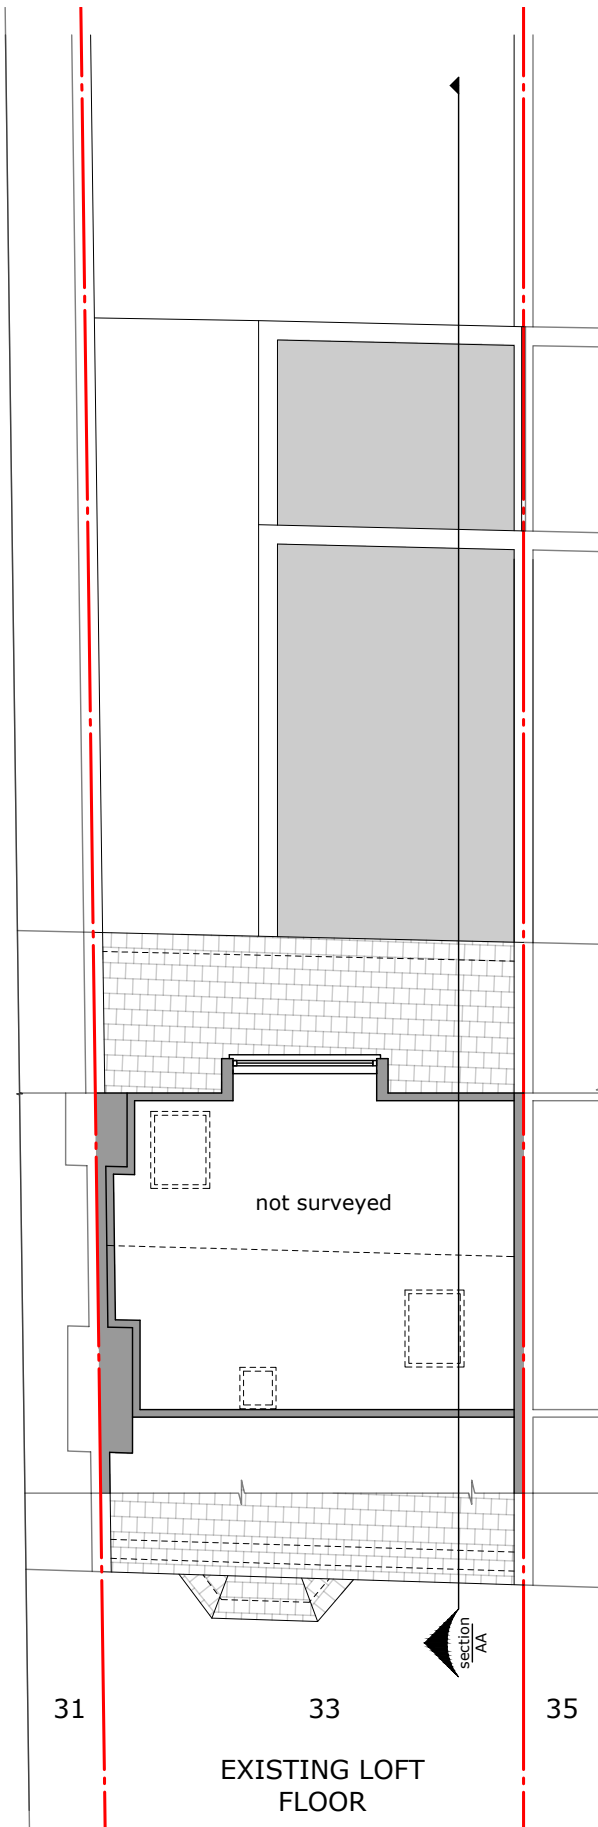



Drawing title:  
Elevations  
Drawing No:  
04

Revision:  
----  
Date:  
05/03/2025

Scale 1:100 @ A3  
  
0 1 2 3m

Drawn by:  
DO  
Phase:  
App

Job No:  
EW202500011  
Council:  
Camden

Job address:  
33 Roderick Road NW3 2NN  
Job type:  
Ground extension


Client:  
Ms P. Cogram  
Consultant:  
SE





Drawing title: Side Elevations	Revision: ----	Scale 1:100 @ A3	Drawn by: DO
Drawing No: 05	Date: 05/03/2025		Phase: App

Job No: EW202500011	Job address: 33 Roderick Road NW3 2NN	Client: Ms P. Cogram
Council: Camden	Job type: Ground extension	Consultant: SE

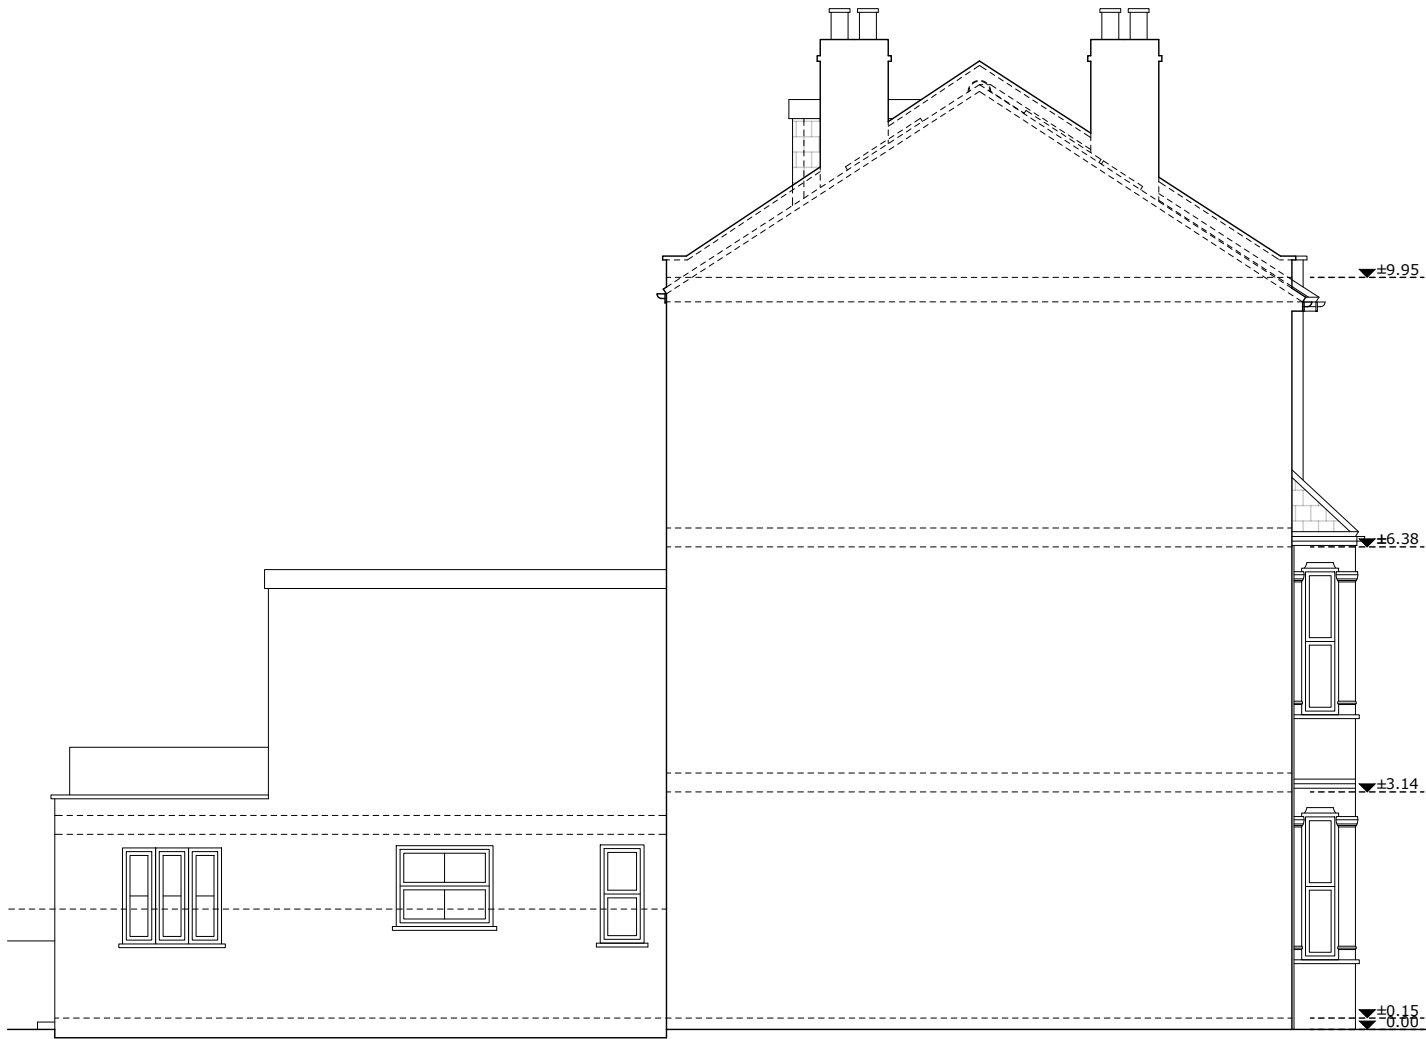

EXISTING SIDE ELEVATION




PROPOSED SIDE ELEVATION



Drawing title:  
Sections  
Drawing No:  
06

Revision:  
----  
Date:  
05/03/2025

Scale 1:100 @ A3  


Drawn by:  
DO  
Phase:  
App


Job No:  
EW202500011  
Council:  
Camden

Job address:  
33 Roderick Road NW3 2NN  
Job type:  
Ground extension

Client:  
Ms P. Cogram  
Consultant:  
SE



EXISTING SECTION AA

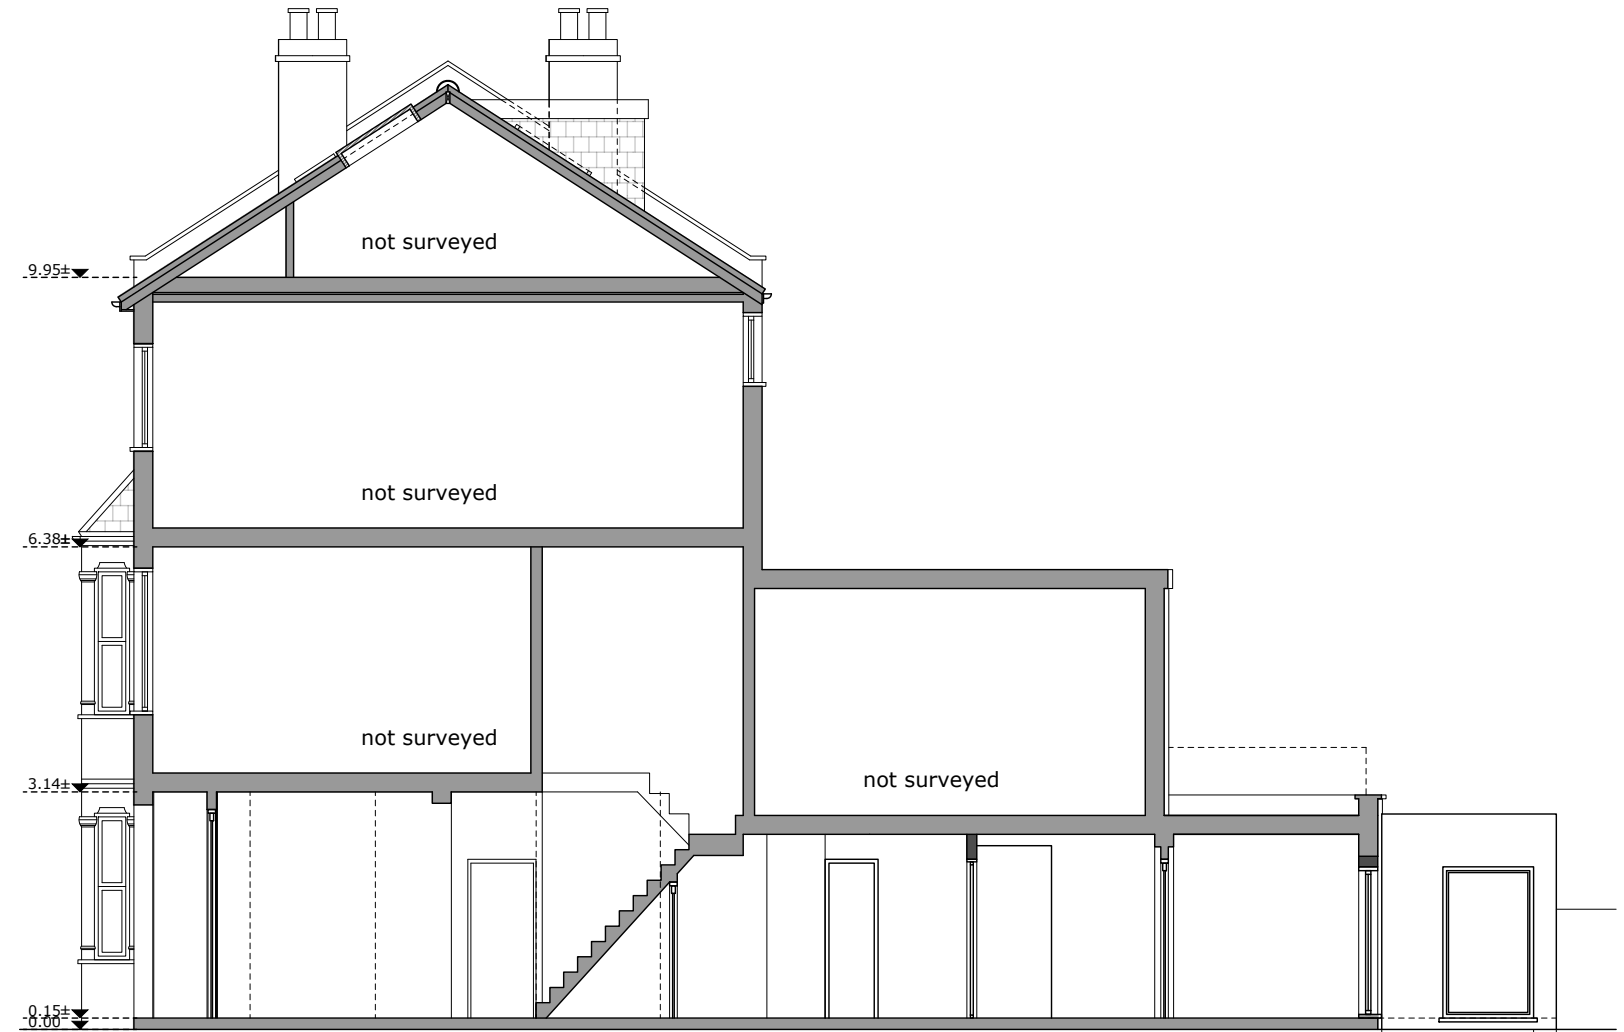

PROPOSED SECTION AA