



Architects are to be notified of any discrepancies. Contractors must check all dimensions on site. This drawing is subject to copyright laws and is for use on this project only. This drawing is to be used solely for the information as titled only. For other information refer to the latest revision of any cross referenced drawings. To be read in conjunction with relevant design standards/protocols






This is a colour drawing. In order to ensure any subsequent reproduction is viewed correctly it should be printed in full colour.

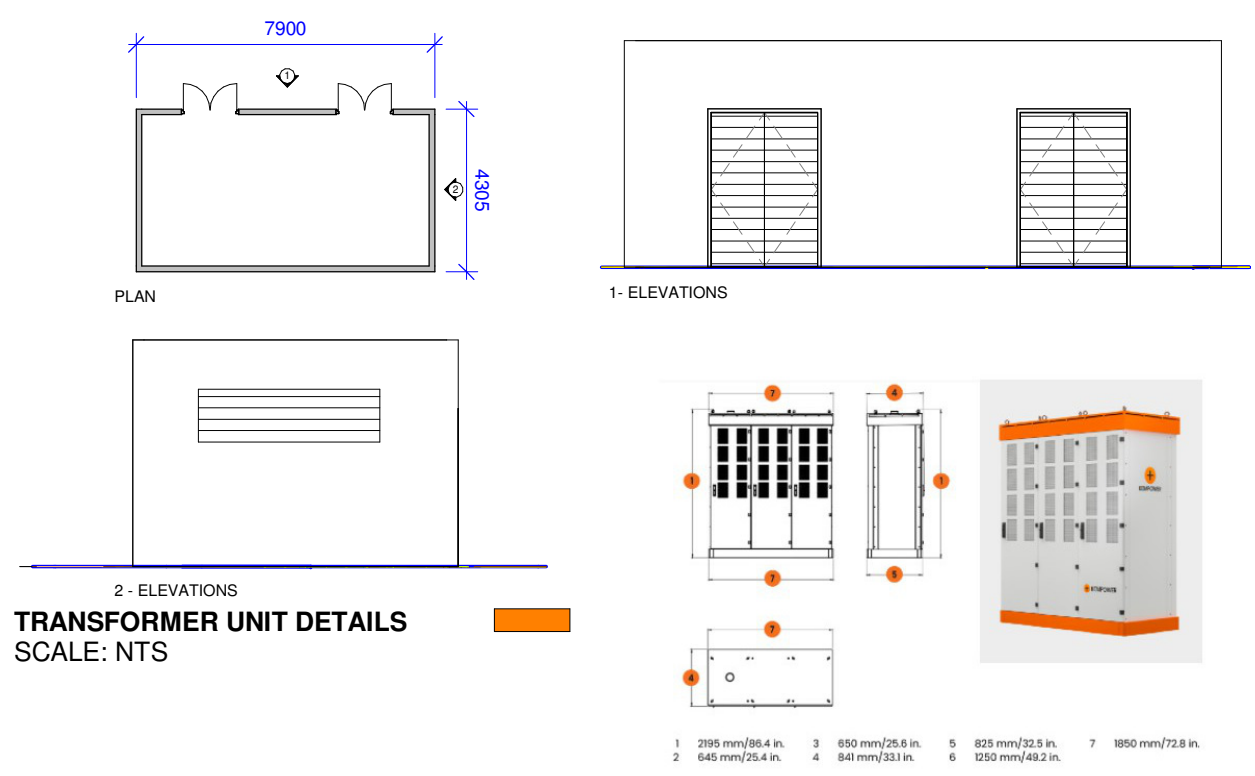

**KEMPOWER POWER UNIT DETAILS**  
SCALE: NTS

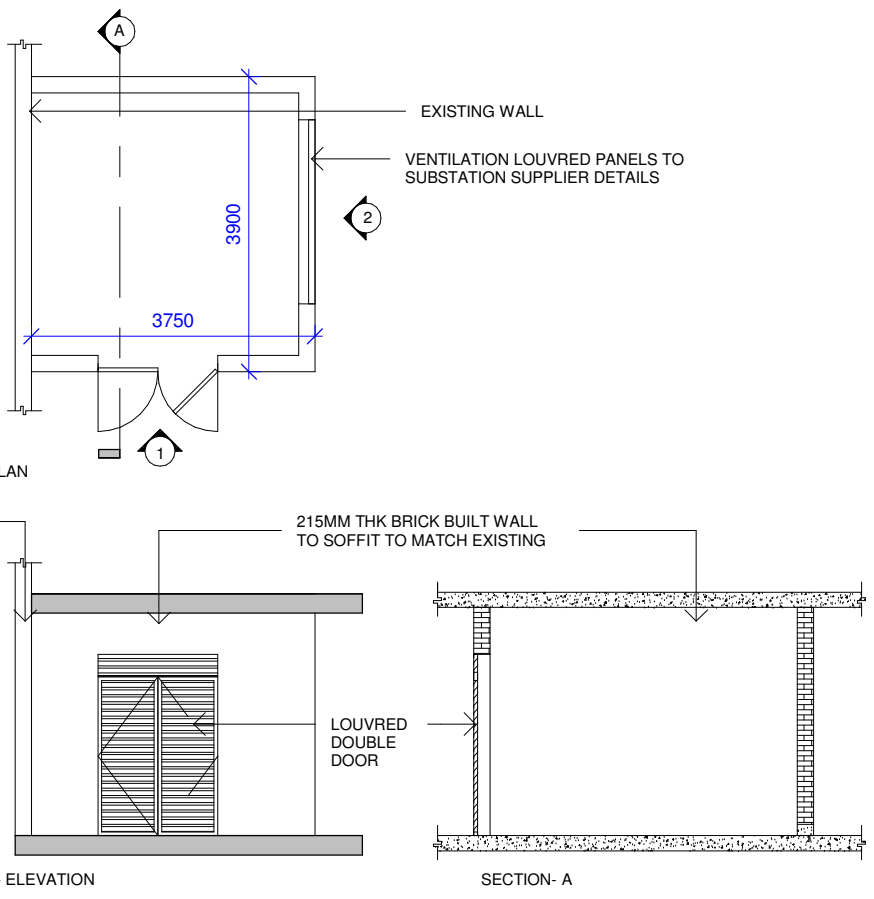

**DNO DETAILS**  
SCALE: NTS

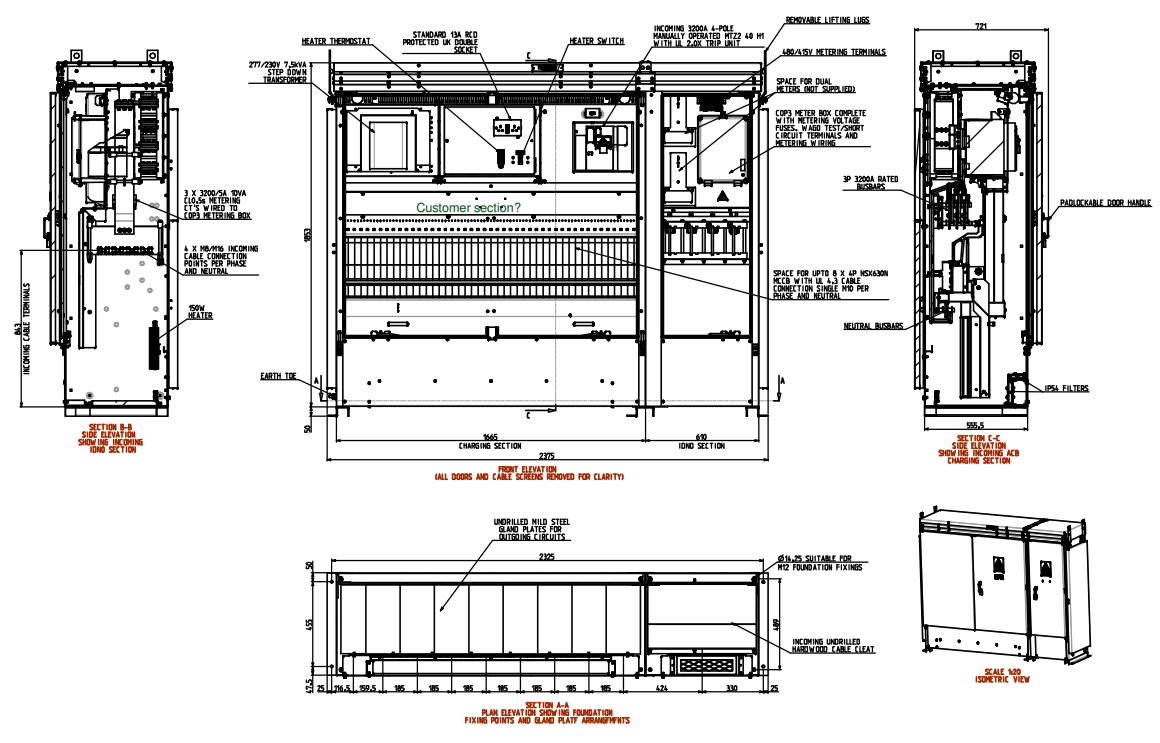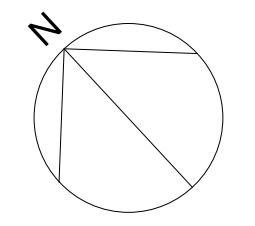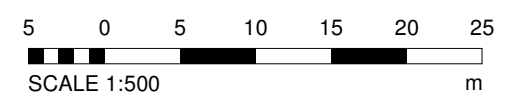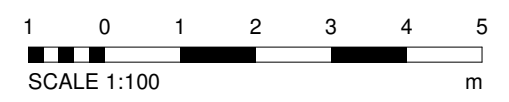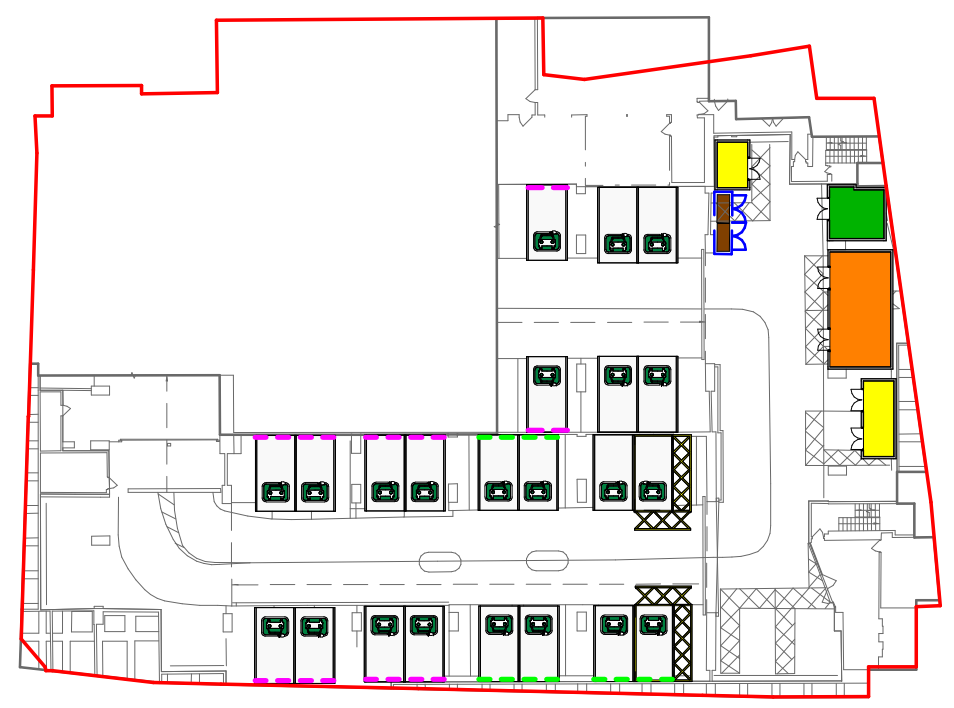

**LV PANELS**  
SCALE: 1:100

P2 NOTE	10.02.25	TT	KR
AMENDMENT			
P1 PLANNING	31.01.25	TT	KR
ISSUE			
Rev Description	Date	Drn	Ckd

Status  
PLANNING

**SMR**  
SMALLEY MARSEY RISPIN

**ARCHITECTS**

Floor 10 The Exchange Station Parade Harrogate HG1 1TS  
01423 707 757 admin@smrarchitects.co.uk

Project  
NCP CAR PARK DRURY LANE, LONDON, WC2B 5NT

Client  
**LYSARA**

Drawing Title  
PROPOSED ANCILLARY DETAILS

Proj Ref	Origin	Zone	Level	Type	Role	Num	Status	Rev
7944 - SMR - 03 - ZZ - DR - A - 2014 - S3 - P2								

SMR Job Ref	Sheet	Scale	Drawn
7944-03-2014	A3	NOTED	KR