


T1
London Plane tree


T2
London Plane tree

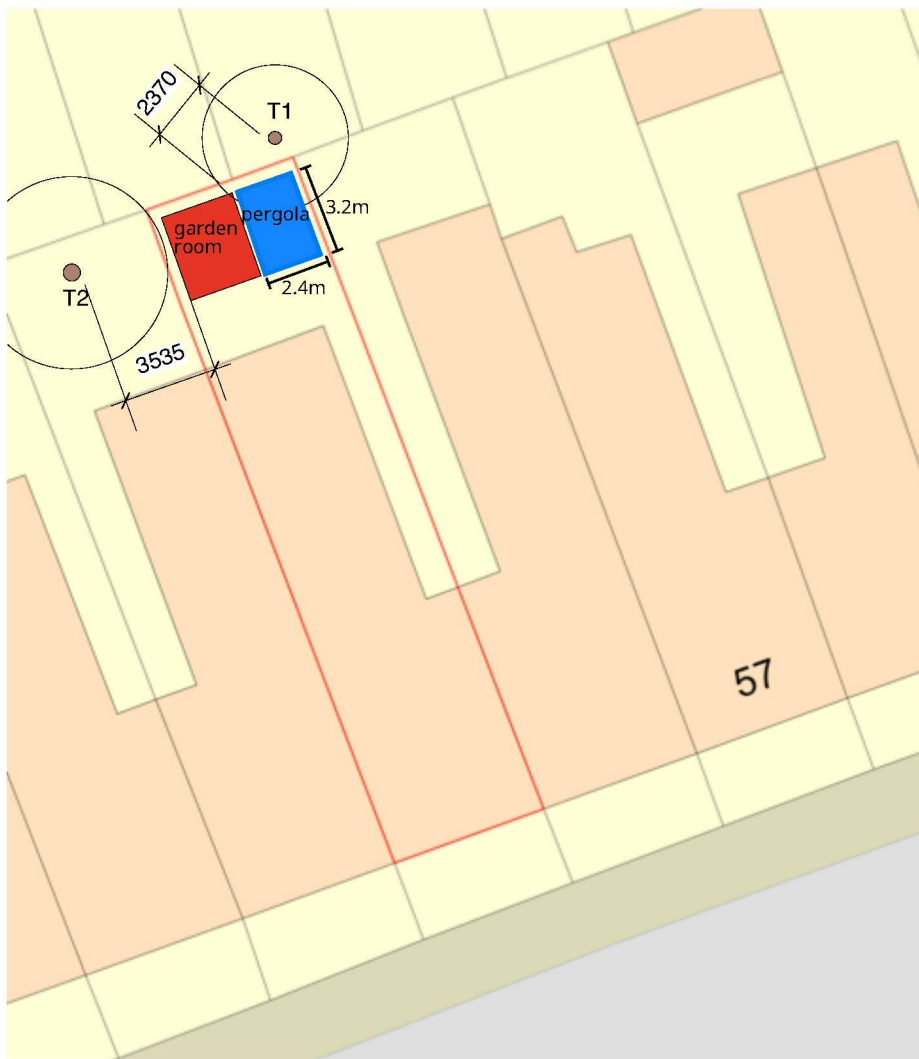

Scale 1:200 @ A3



We make every effort to be as accurate as possible, however precise measurements are subject to reasonable levels of tolerance.

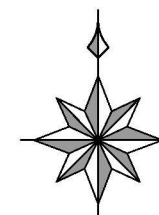

AMC Garden Rooms Limited, 12 Blackstone Road,
Huntingdon, Cambridgeshire, PE29 8EF
United Kingdom
Tel: +44 (0)1480 277441 www.AMCgardenrooms.co.uk

CLIENT	PROJECT	JOB NO	PRODUCT	TITLE	DRAWING NUMBER	REVISION	DATE	SCALE
Cheyenne Heath	53 Iverson Road West Hampstead London NW6 2QT	4082	Unity	Tree plan	4082-8	v1	22 October 2024	Vario@A3