
Sketch 03

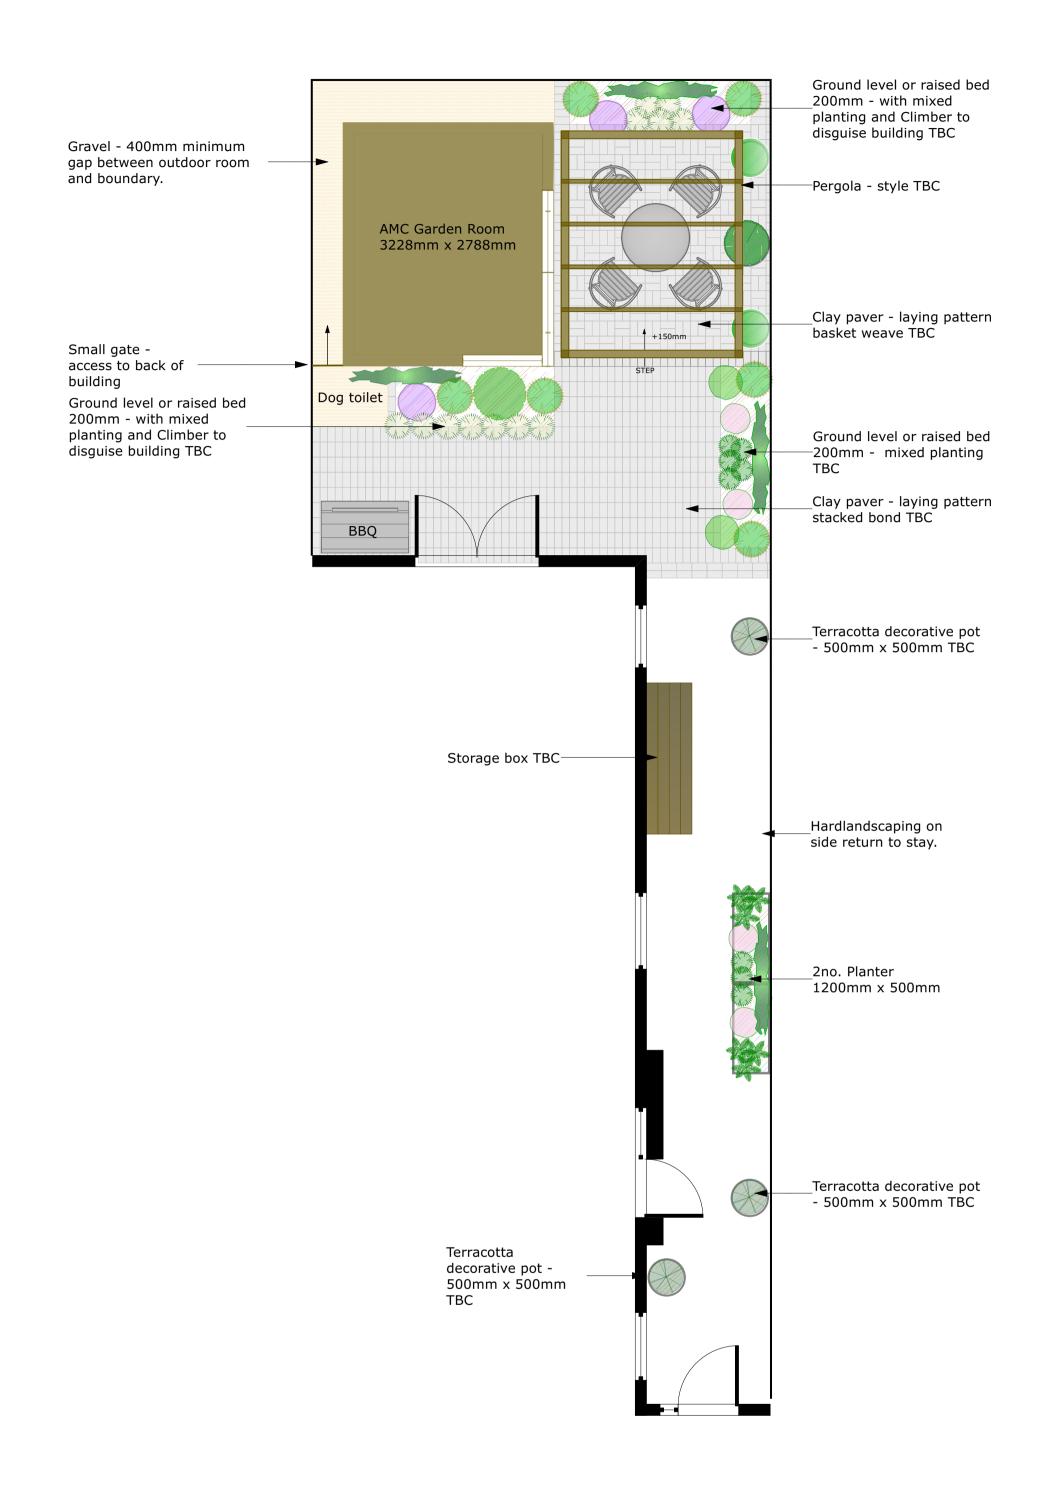







DO NOT MEASURE OFF THIS DRAWING.

ALL MEASUREMENTS TO BE TAKEN ON SITE.

Title		
Cheyanne and Mike - Iverson Rd - CAD Design		
,		
Drawing Number	Drawn By	Date
NW6_WH_02	Drawn By	07.11.2024

CAD File Name

53 Iverson Road_Garden_Design#.vwx