


REVISIONS	DATE	DRN	REV
INITIAL ISSUE	21.01.25	SB	P01
ISSUED FOR PLANNING	03.03.25	SB	P02

Gutters, downpipes and outlets where shown are indicative only and subject to detailed design

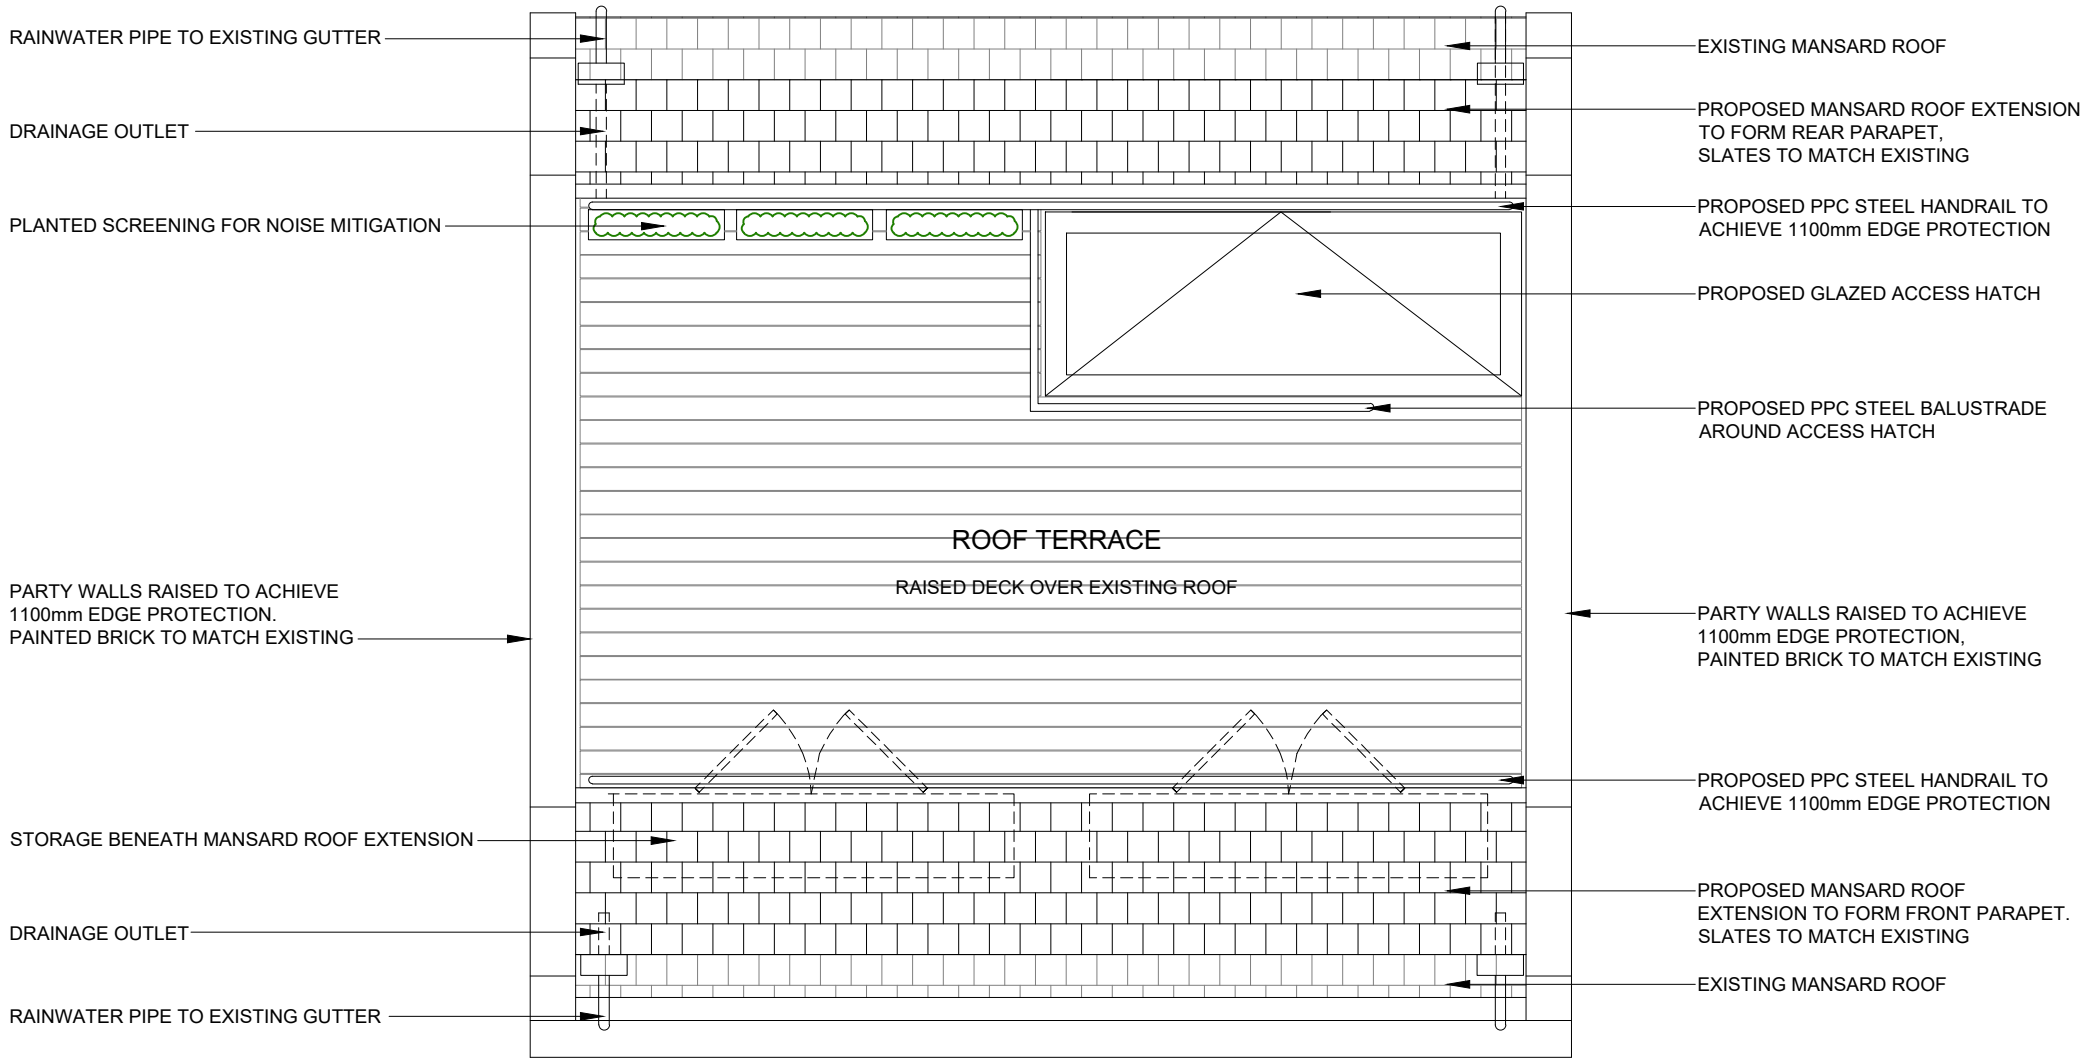

0 1m 2m

MountfordPigott
4 CHARLOTTE MEWS
FITZROVIA, LONDON

ROOF LEVEL
AS PROPOSED

2501-MP-DR-P002-P02

1:50 @ A3
DRAWN BY WMS

17.01.25