


REVISIONS	DATE	DRN	REV
ISSUED FOR PRE-APP CONSULTATION	05.11.24	WS	P01
DRAWING NUMBER AMENDED	21.01.25	SB	P02
ISSUED FOR PLANNING	04.03.25	SB	P03

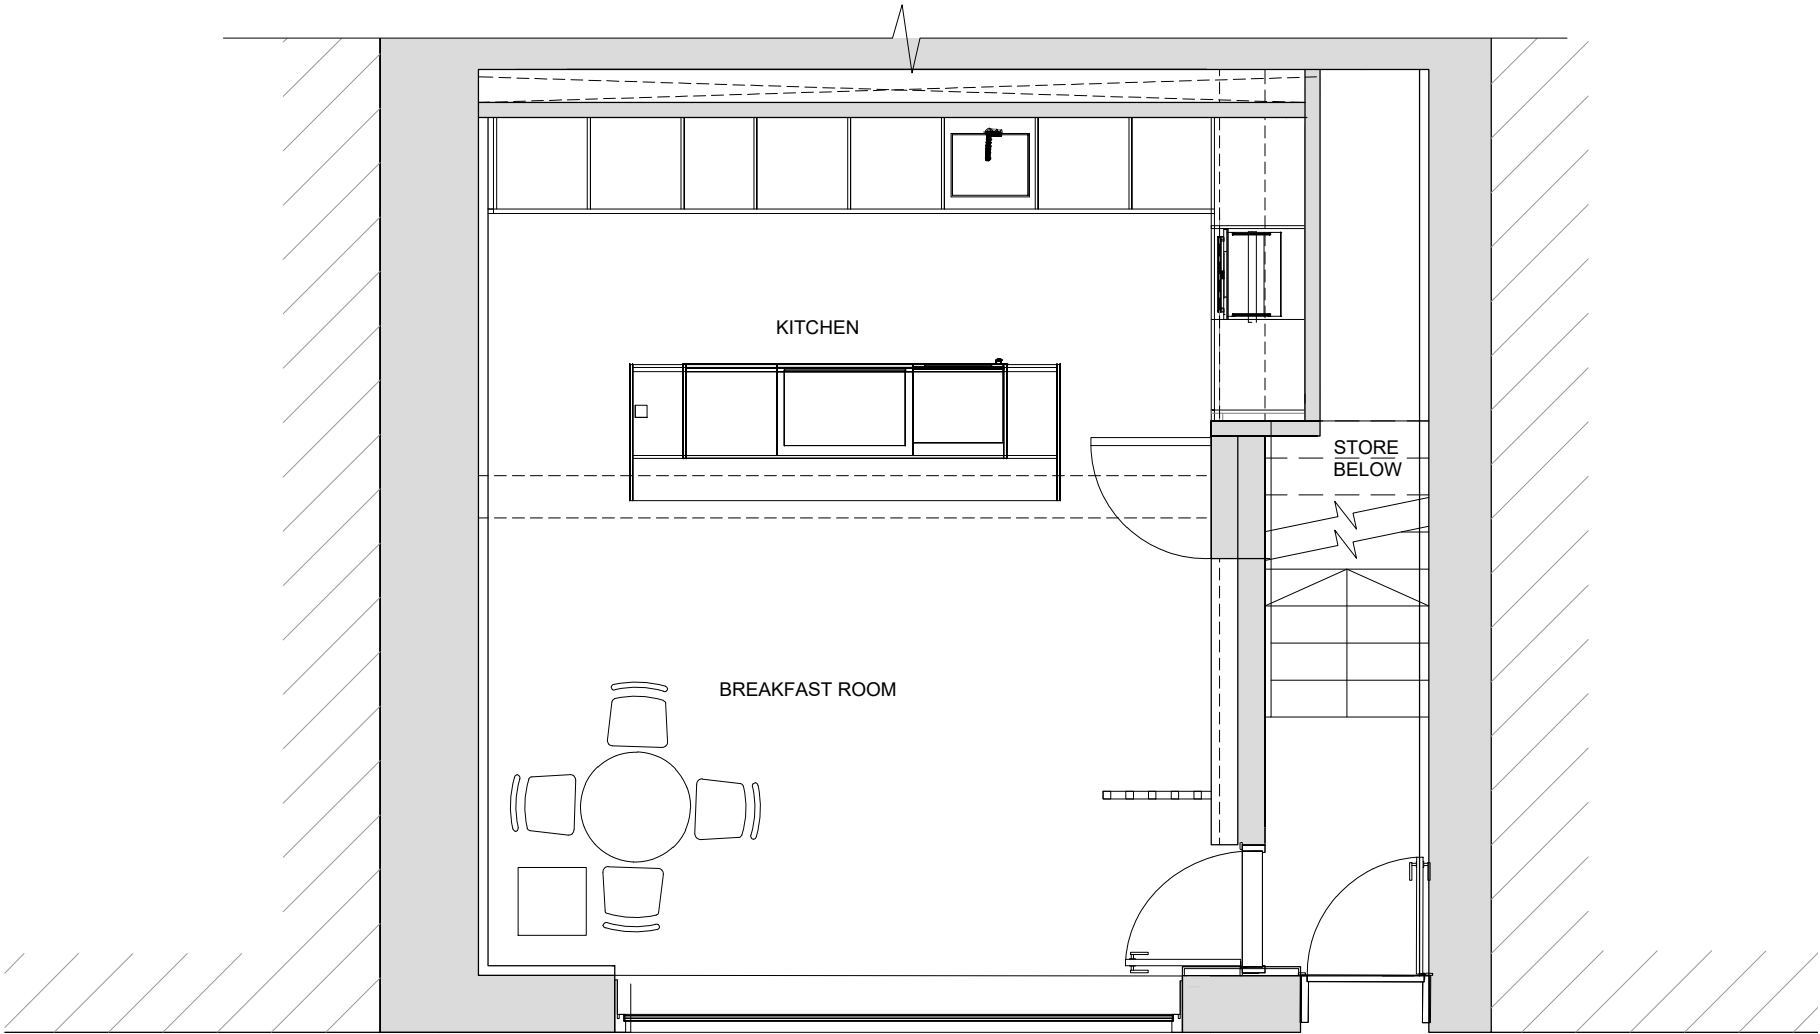

CHARLOTTE MEWS



0 1m 2m