

© Mountford Pigott LLP 2024 Reproduction in whole or in part by any means is prohibited without the prior permission of Mountford Pigott LLP.

This drawing is only to the stated scale if it is printed correctly. MPLLP cannot accept responsibility for the incorrect scaling of drawings printed by third parties.

All dimensions are in mm unless otherwise stated.

If this drawing forms part of an application for planning permission on behalf of the applicant named below, it shall not be used for any other purpose without the express permission of Mountford Pigott LLP.



This drawing may incorporate information from other professionals. Mountford Pigott LLP cannot accept responsibility for the integrity and accuracy of such information.

This drawing is not suitable for construction. Design development is required in order to comply with Building Regulations requirements.

LIST OF INFORMANTS :

ORDNANCE SURVEY. TEMPORARY LICENSE
EXISTING: DOODLE ARCHITECTURE REF 035

REVISIONS	DATE	DRN	REV
ISSUED FOR PRE-APP CONSULTATION	05.11.24	WS	P01
DRAWING NUMBER AMENDED	21.01.25	SB	P02
ISSUED FOR PLANNING	04.03.25	SB	P03

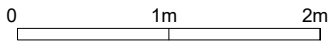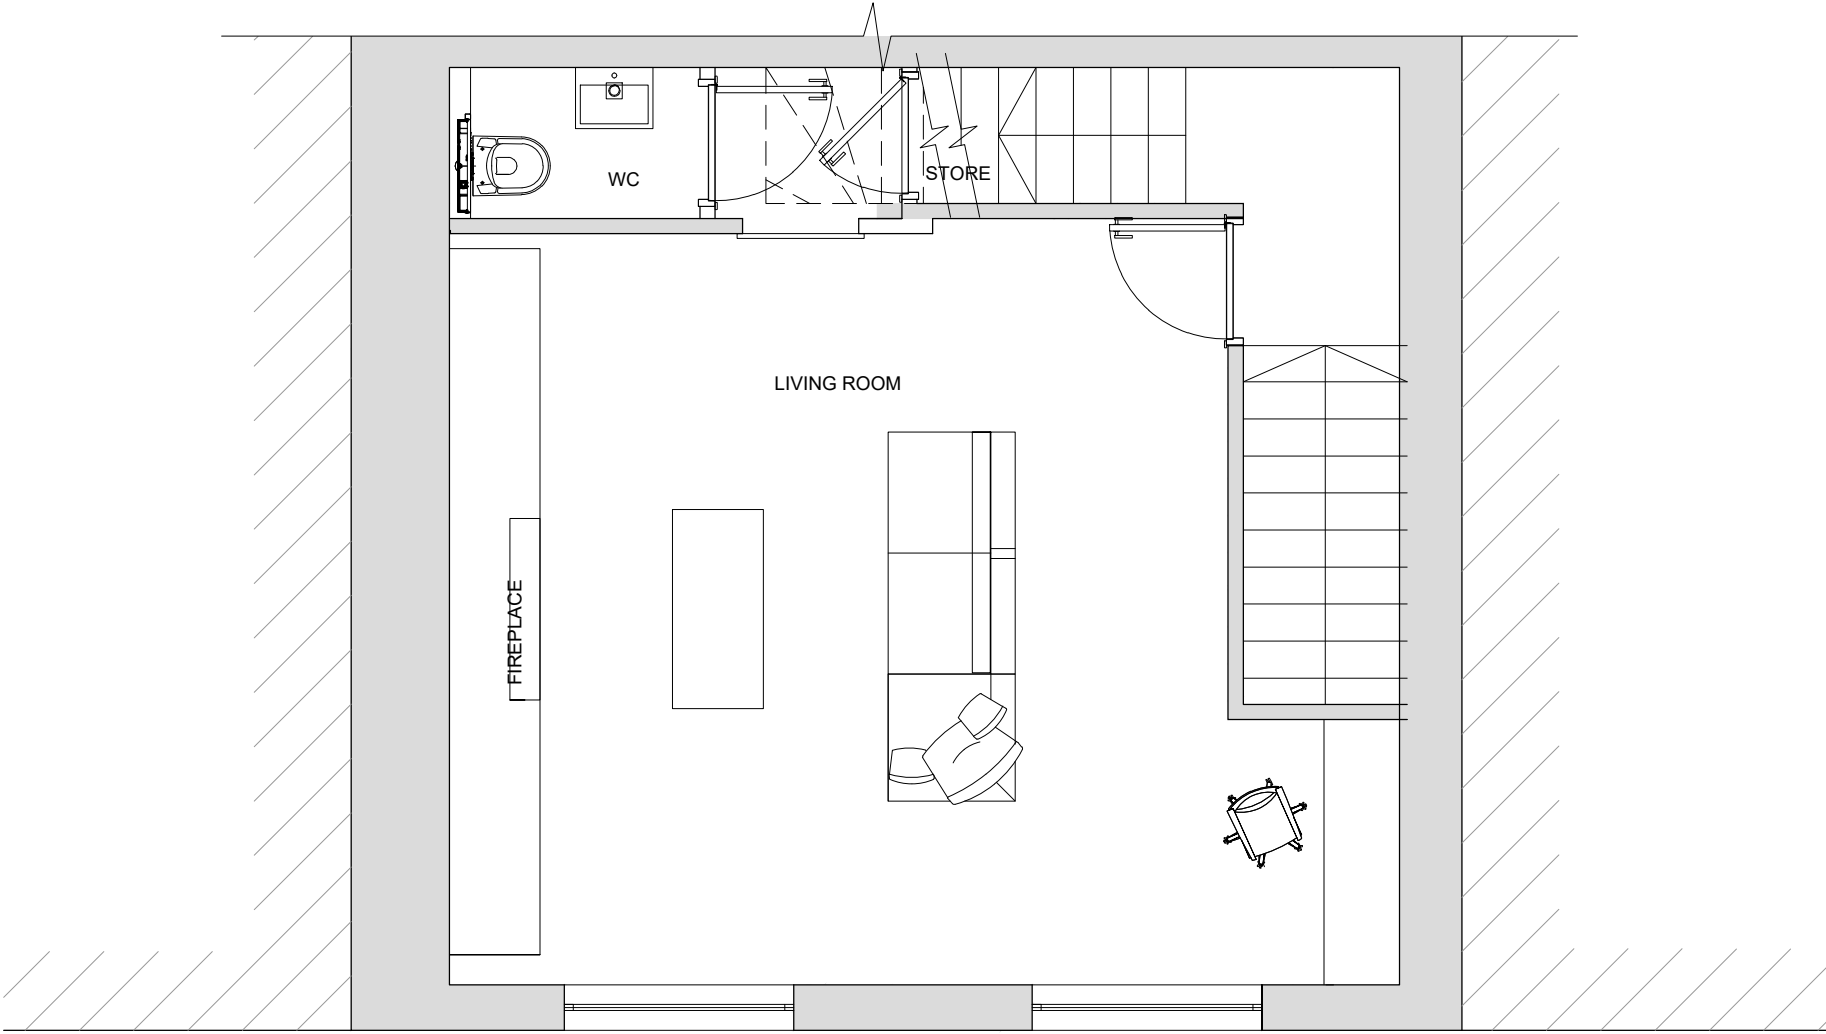

MountfordPigott
4 CHARLOTTE MEWS
FITZROVIA, LONDON
FIRST FLOOR LEVEL
AS EXISTING
PROJECT ORIGINATOR TYPE NUMBER REVISION
2501-MP-DR-X003-P03