















DRAWINGS STATUS  
**PLANNING PERMISSION** A3

PROJECT TITLE  
**REAR EXTENSION**

12 Lyndhurst Gardens  
 NW3 5NR

DRAWN  
 UG - CA

CHECKED  
 LM

DATE  
 06.02.2018



SCALE  
 1:20@A3

DRAWING TITLE  
**REAR EXTENSION - SECTION 01**

JOB NO  
 0066

DRAWING NO  
 A3007

GENERAL NOTE  
 - This drawing should be removed from currency immediately when a revised version is issued.  
 - All dimensions to be checked on site by the contractor. Discrepancies to be reported before proceeding with the works.  
 - This drawing is copyrighted.  
 - All dimensions in mm's.

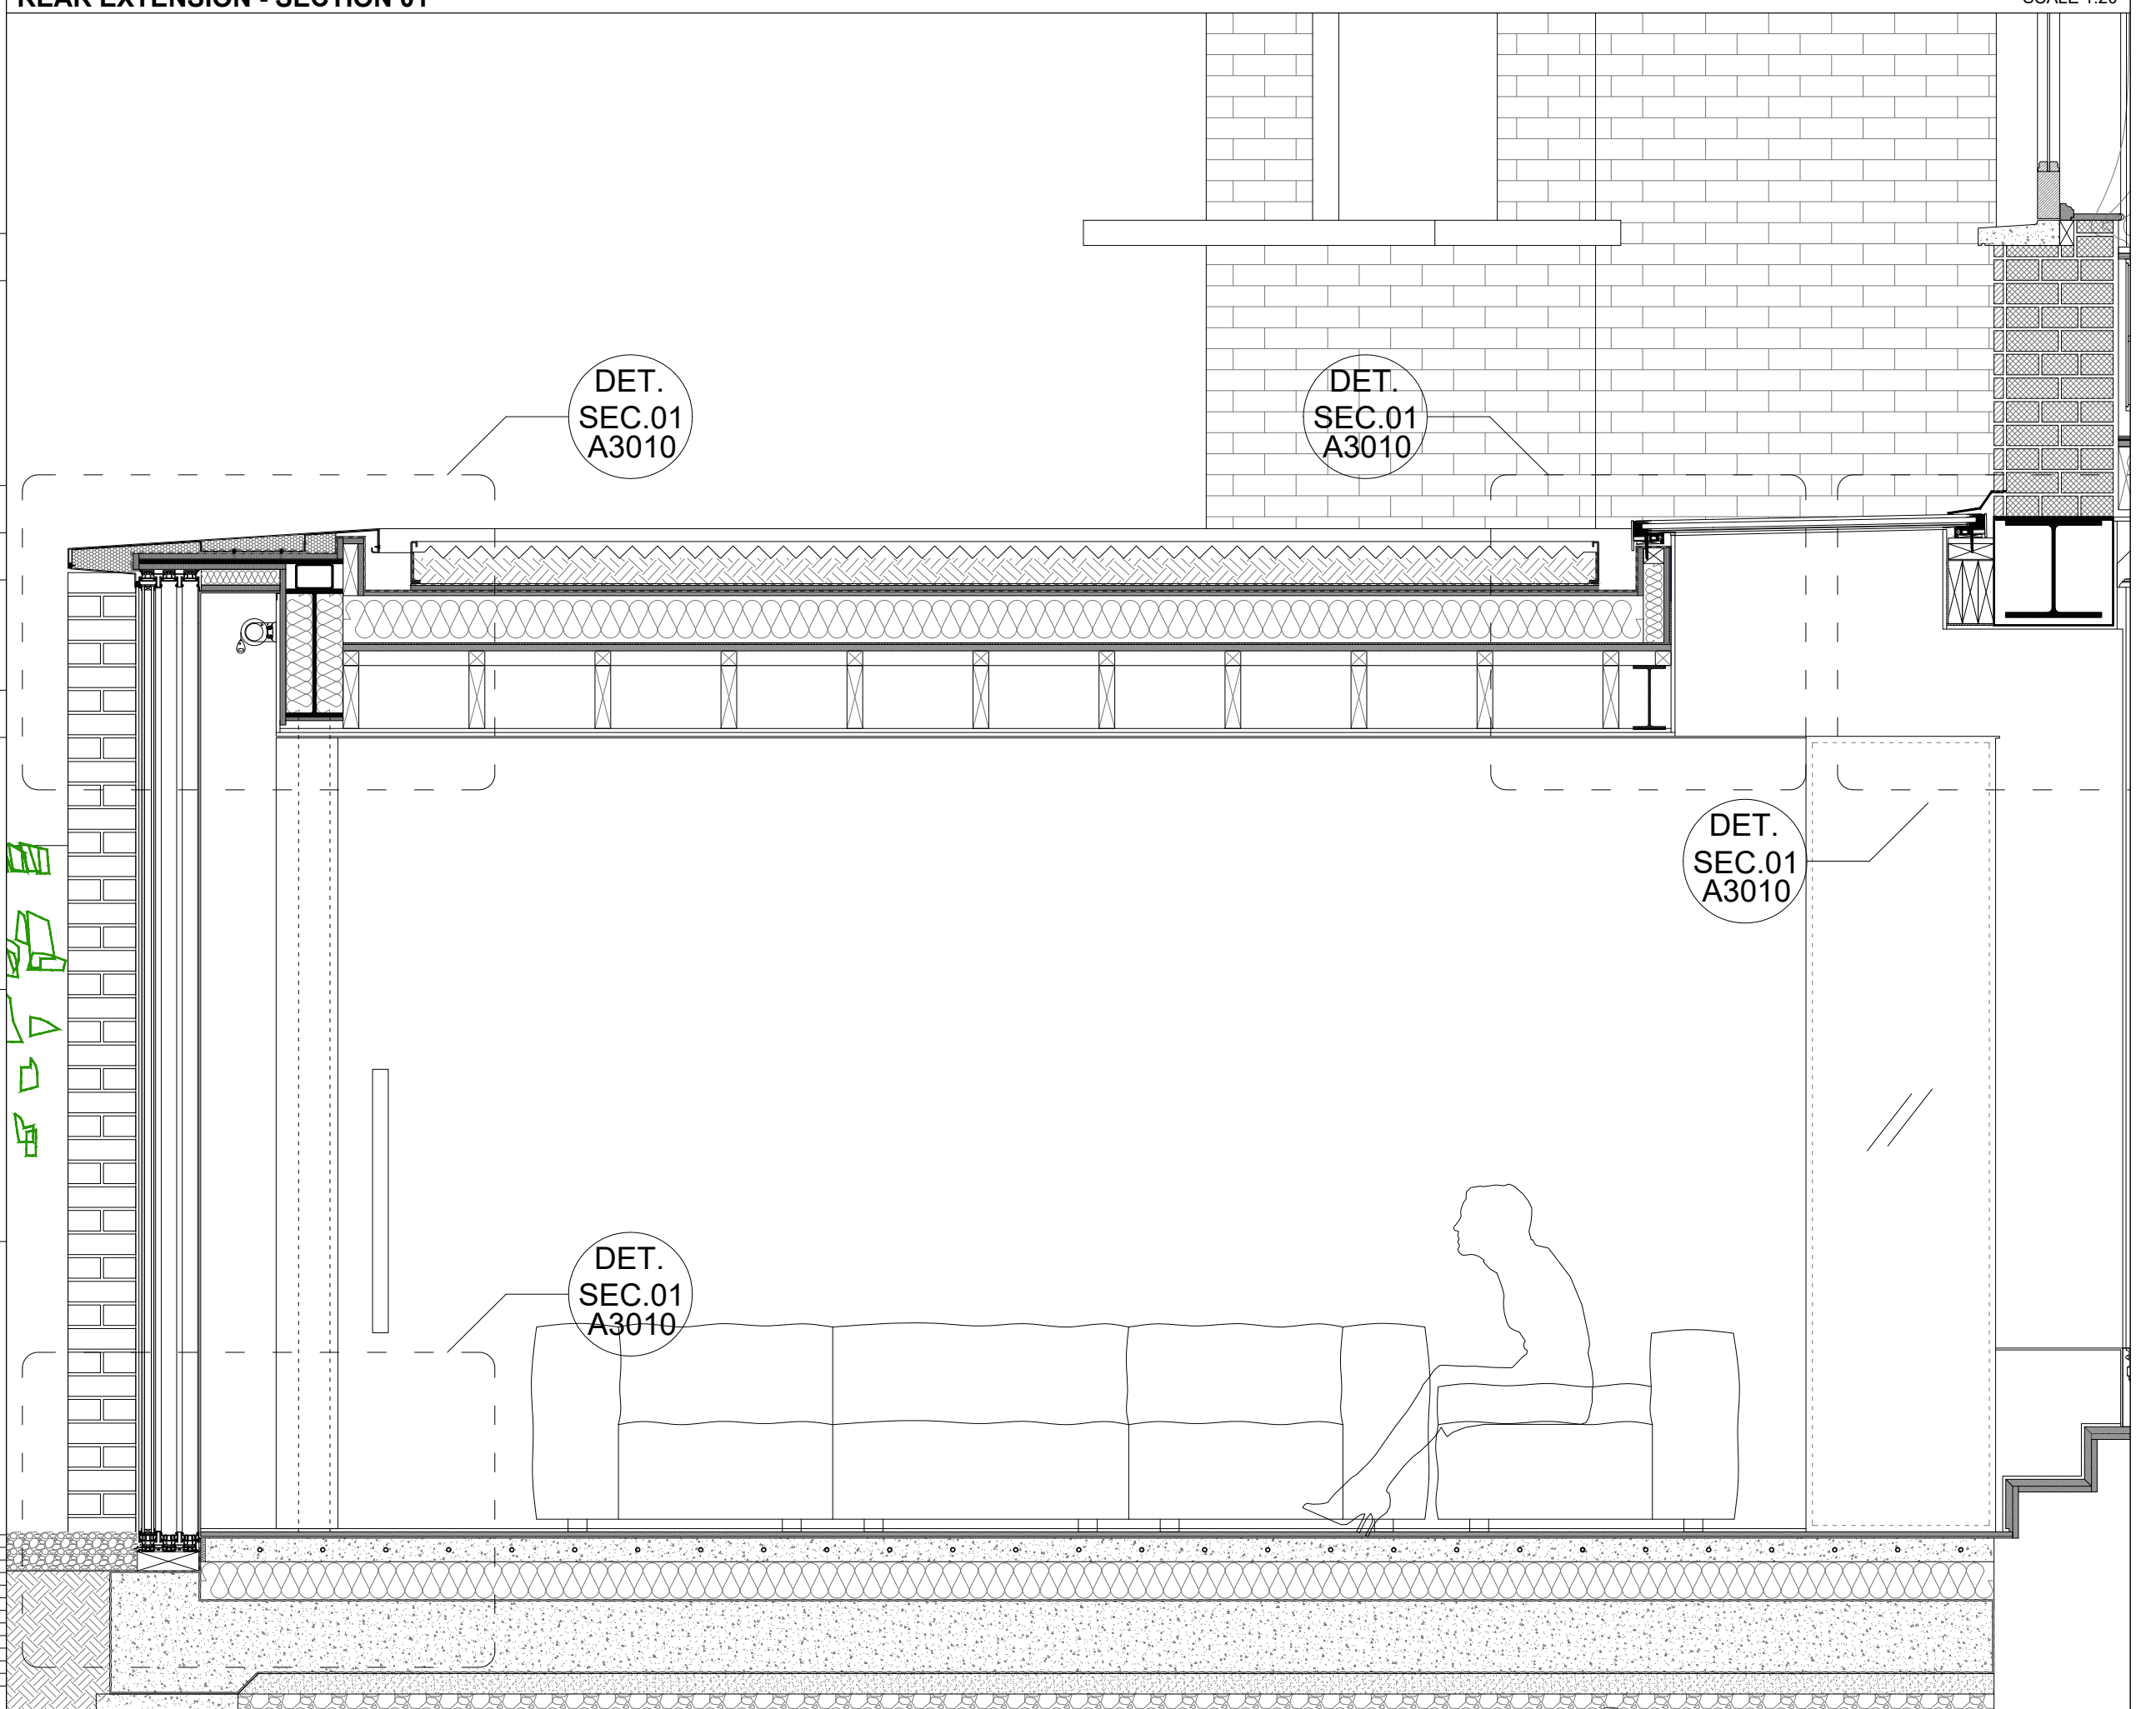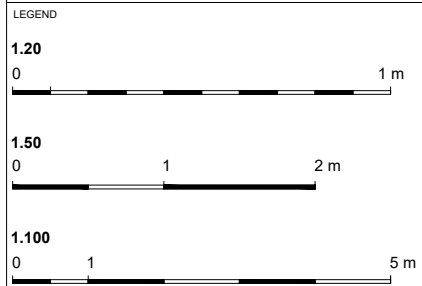

REV	DESCRIPTION	DATE	NAME











