


Location Plan

Site Address: Flat Lower Ground Floor Front, 42, Malden Road, London, NW5 3HG

Date Produced: 11-Mar-2025

Scale: 1:1250 @A4

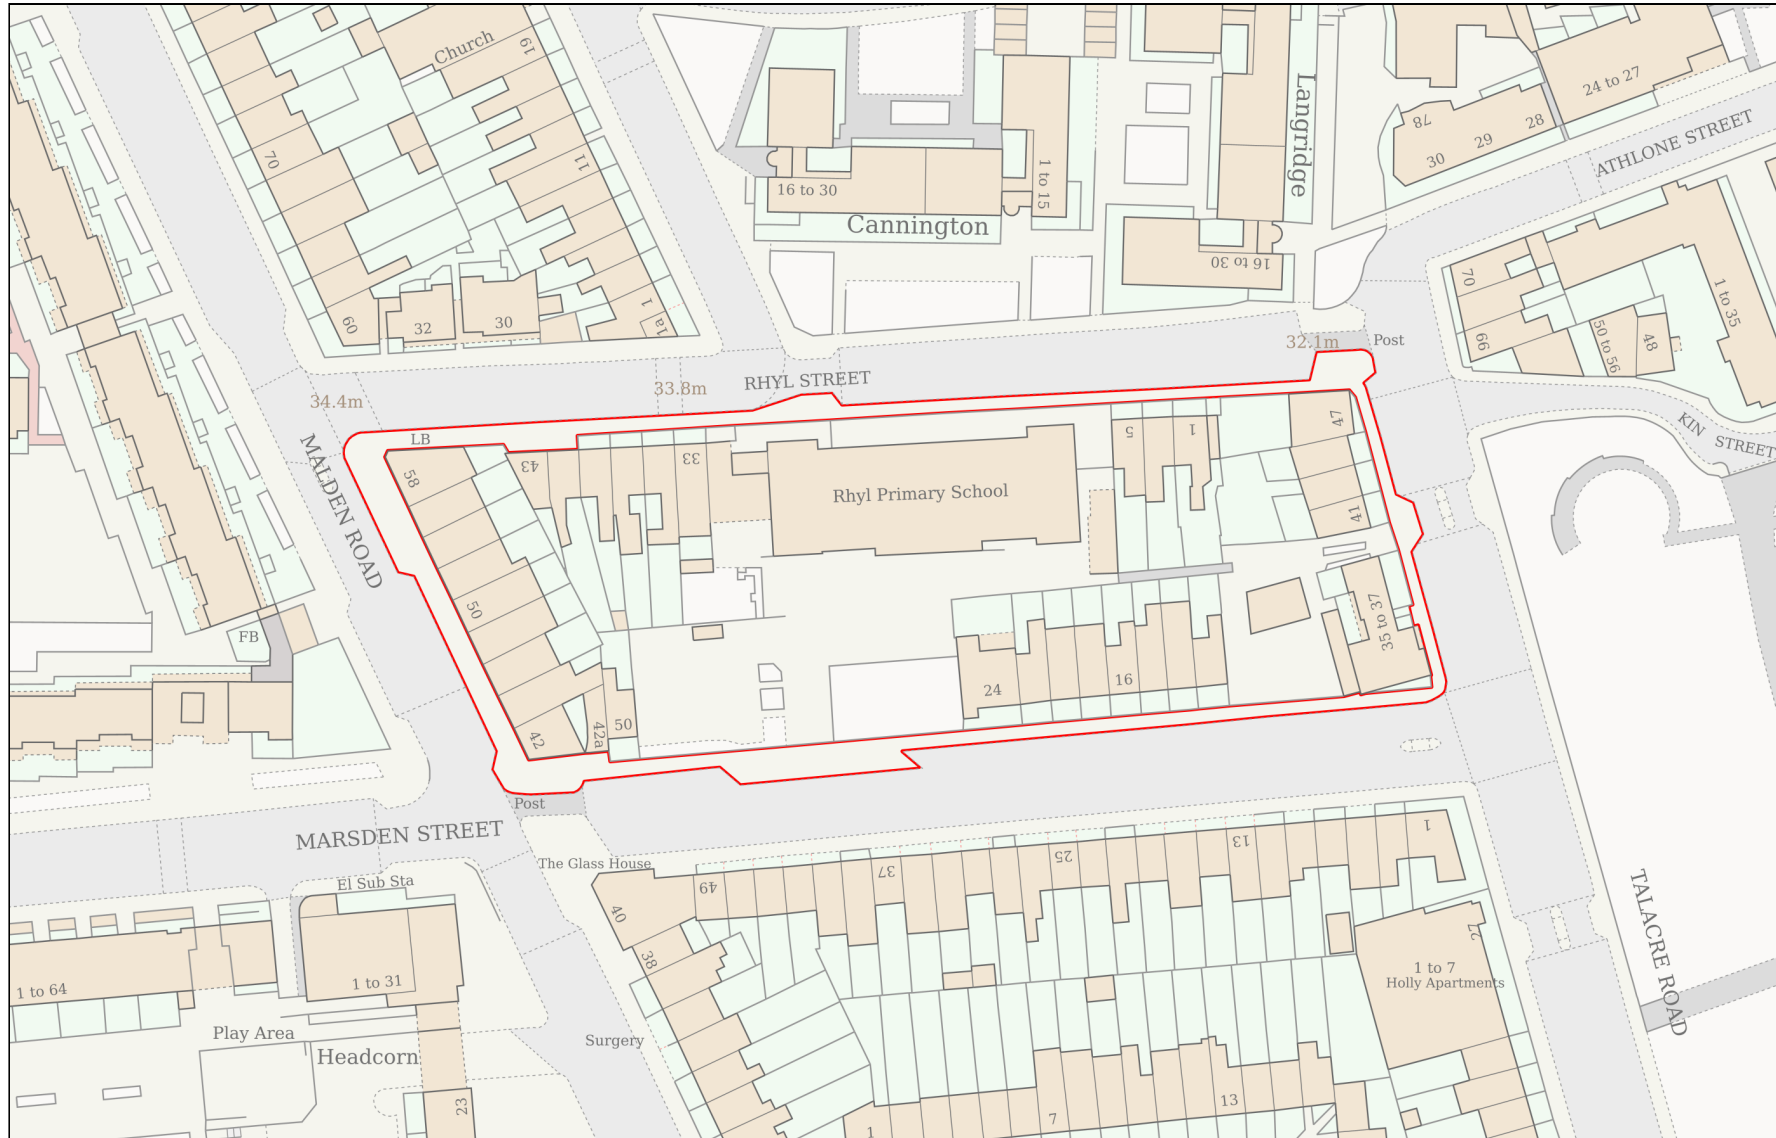

Planning Portal Reference: PP-13846286v1

