




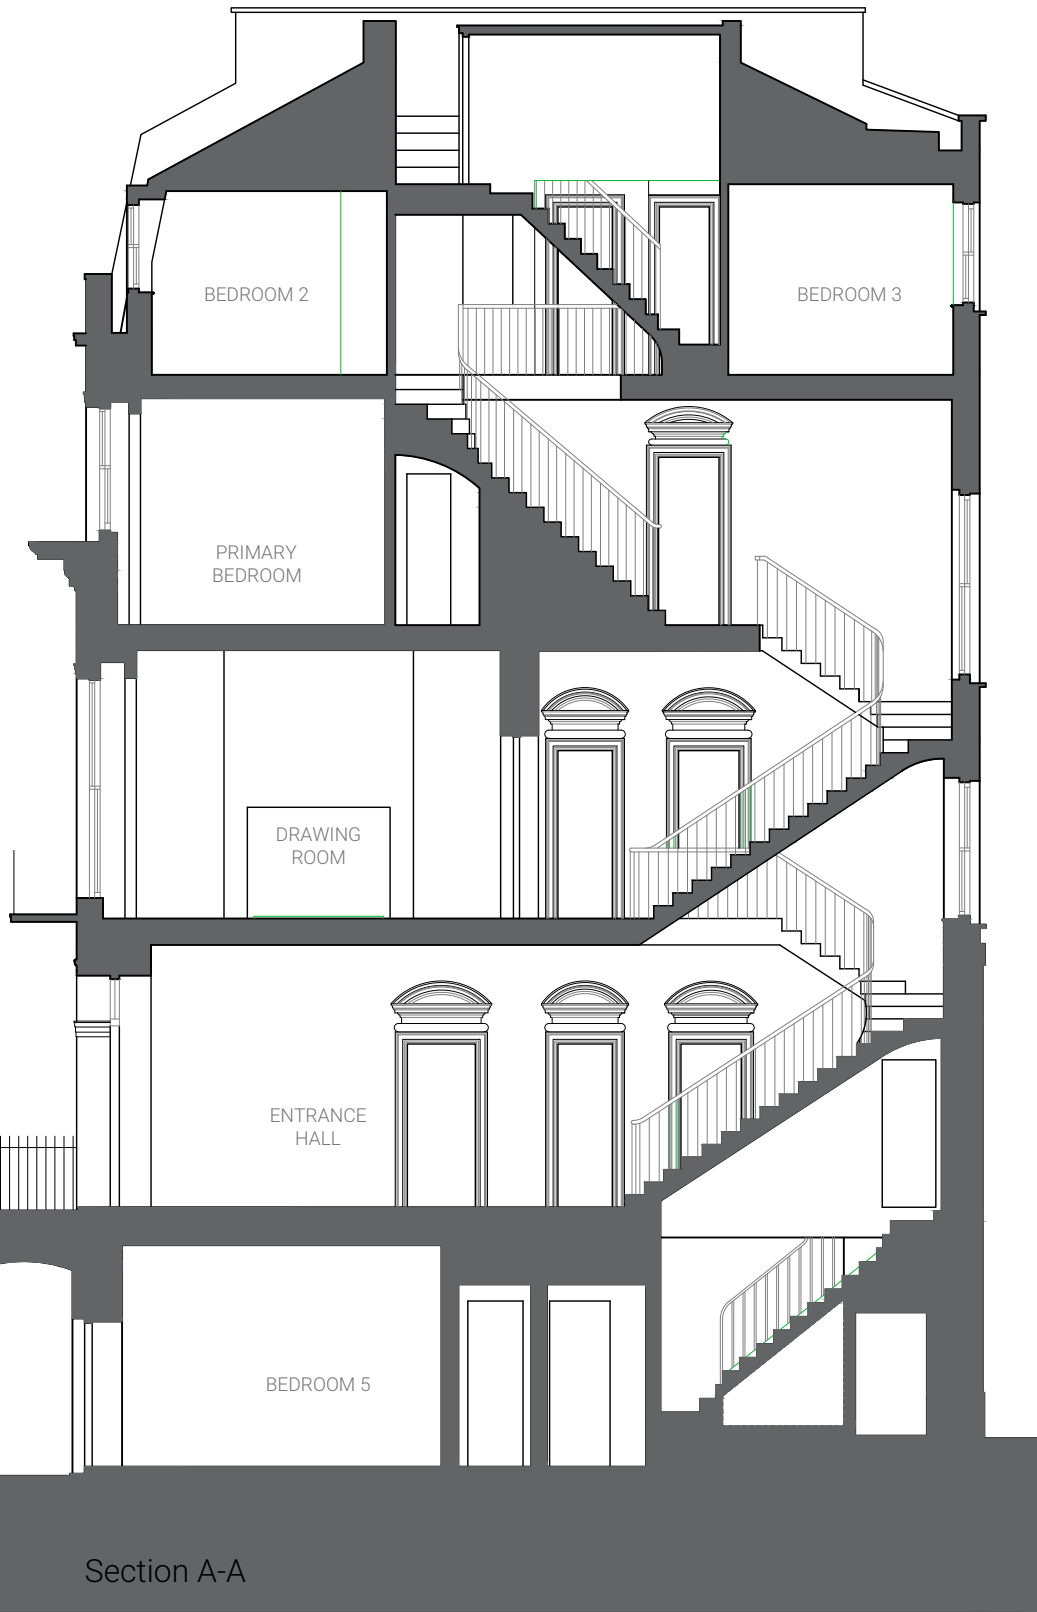


Section A-A

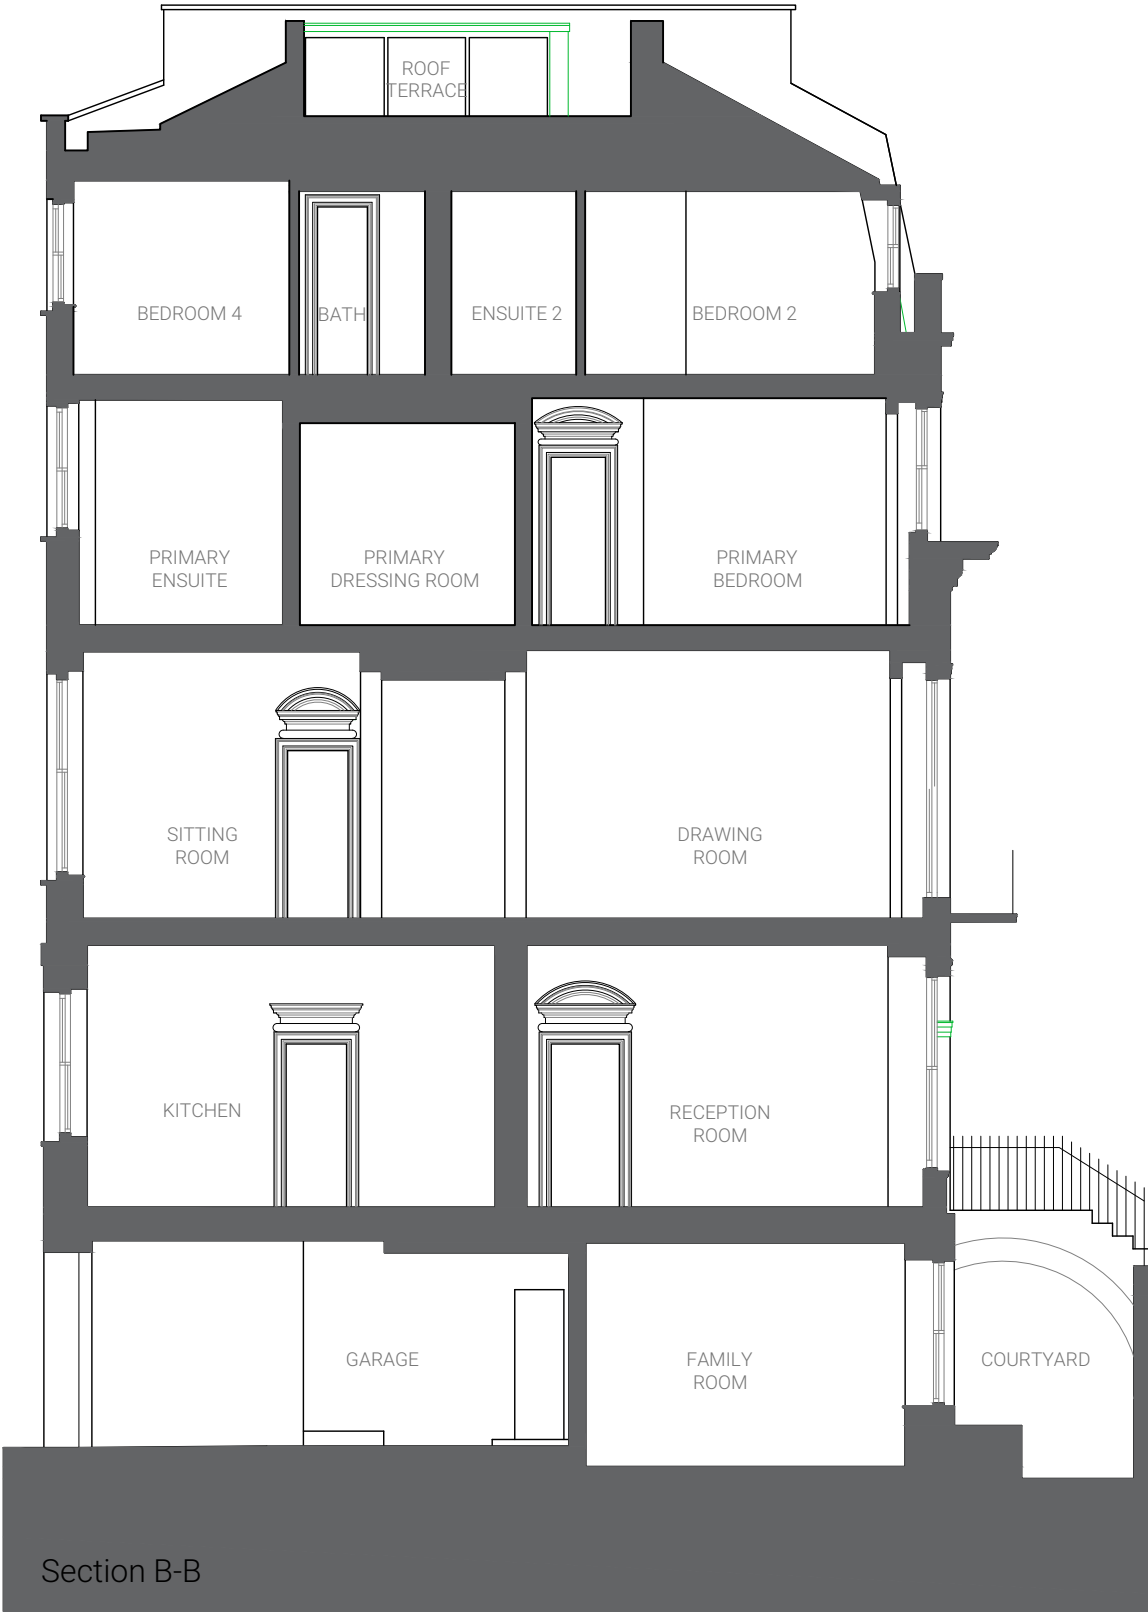

Section B-B

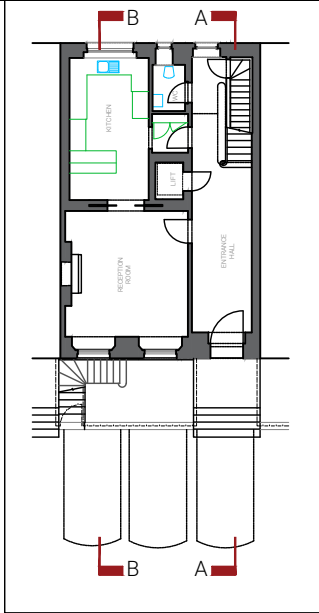

Existing Sections
Scale 1:100 @A3

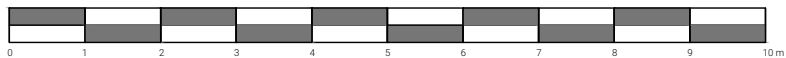

Scale 1:100

CLIENT MS	DRAWN BY -	DWG CATEGORY General Arrangement
PROJECT 10 Chester Terrace	PAPER SIZE A3	DWG TITLE Existing Sections
DWG STATUS PLANNING	SCALE 1:100	DWG NO. HH-CT-01-06
Hill House Interiors, 32-34 Baker Street, Weybridge, Surrey, KT13 8AU - T:01932 858900 - E:design@hillhouseinteriors.com		

