




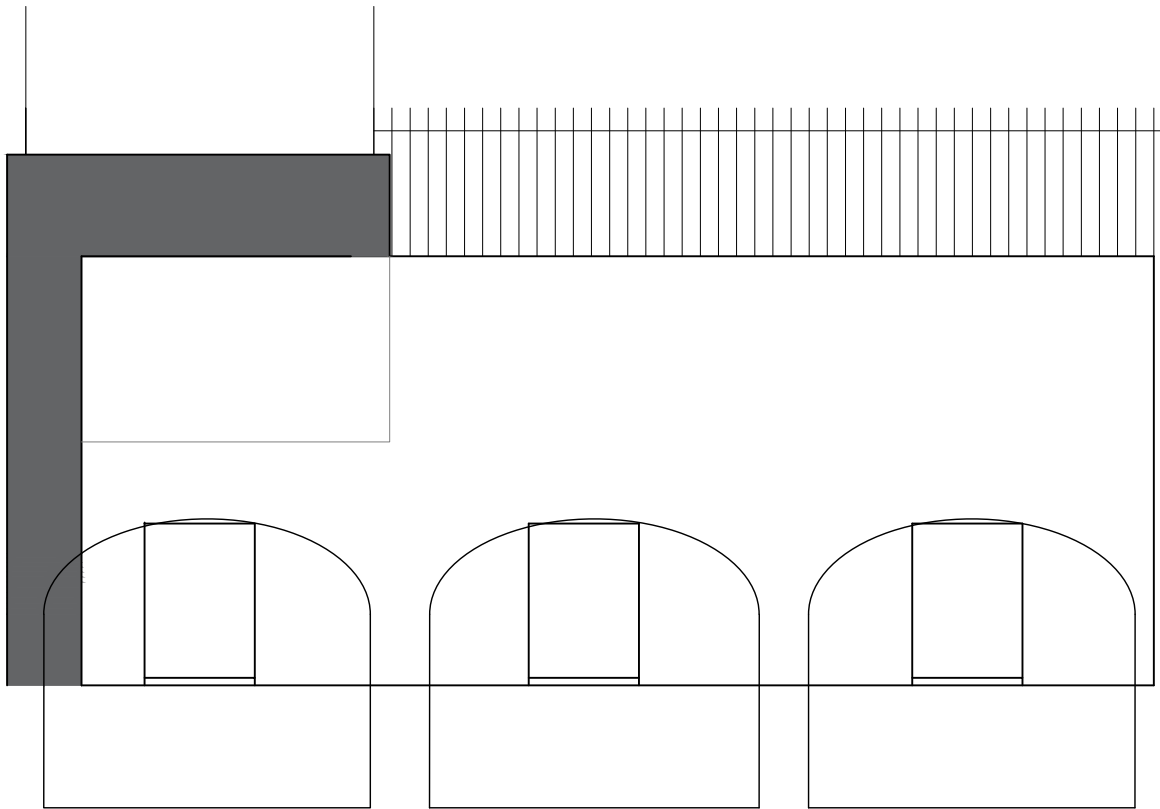


Section C-C

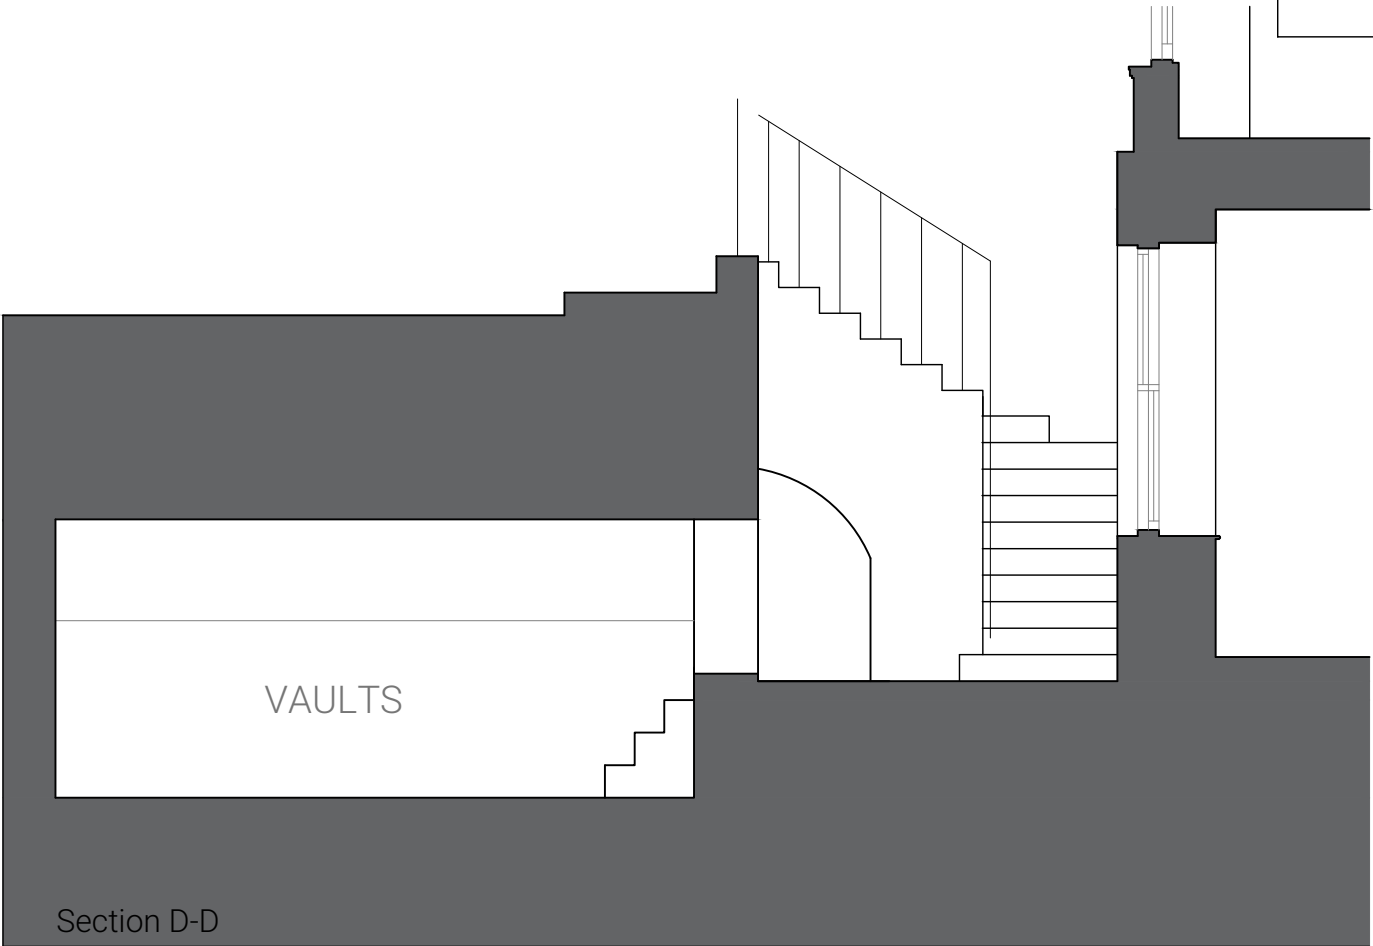

Section D-D

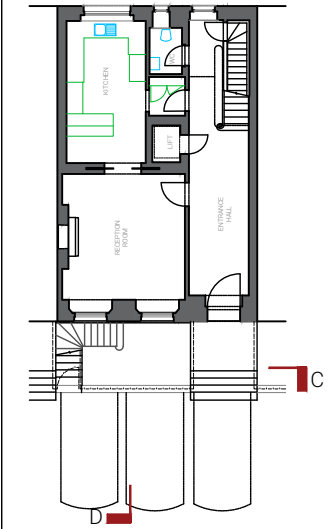

Existing Courtyard Sections
Scale 1:50 @A3

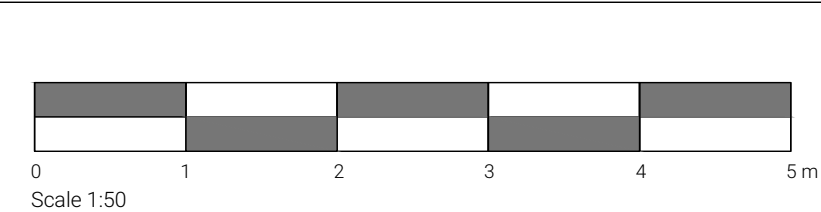

CLIENT	DRAWN BY	DWG CATEGORY
MS	-	General Arrangement
PROJECT	PAPER SIZE	DWG TITLE
10 Chester Terrace	A3	Existing Courtyard Sections
DWG STATUS	SCALE	DWG NO.
PLANNING	1:50	HH-CT-01-07
Hill House Interiors, 32-34 Baker Street, Weybridge, Surrey, KT13 8AU - T:01932 858900 - E:design@hillhouseinteriors.com		

