




Section D-D

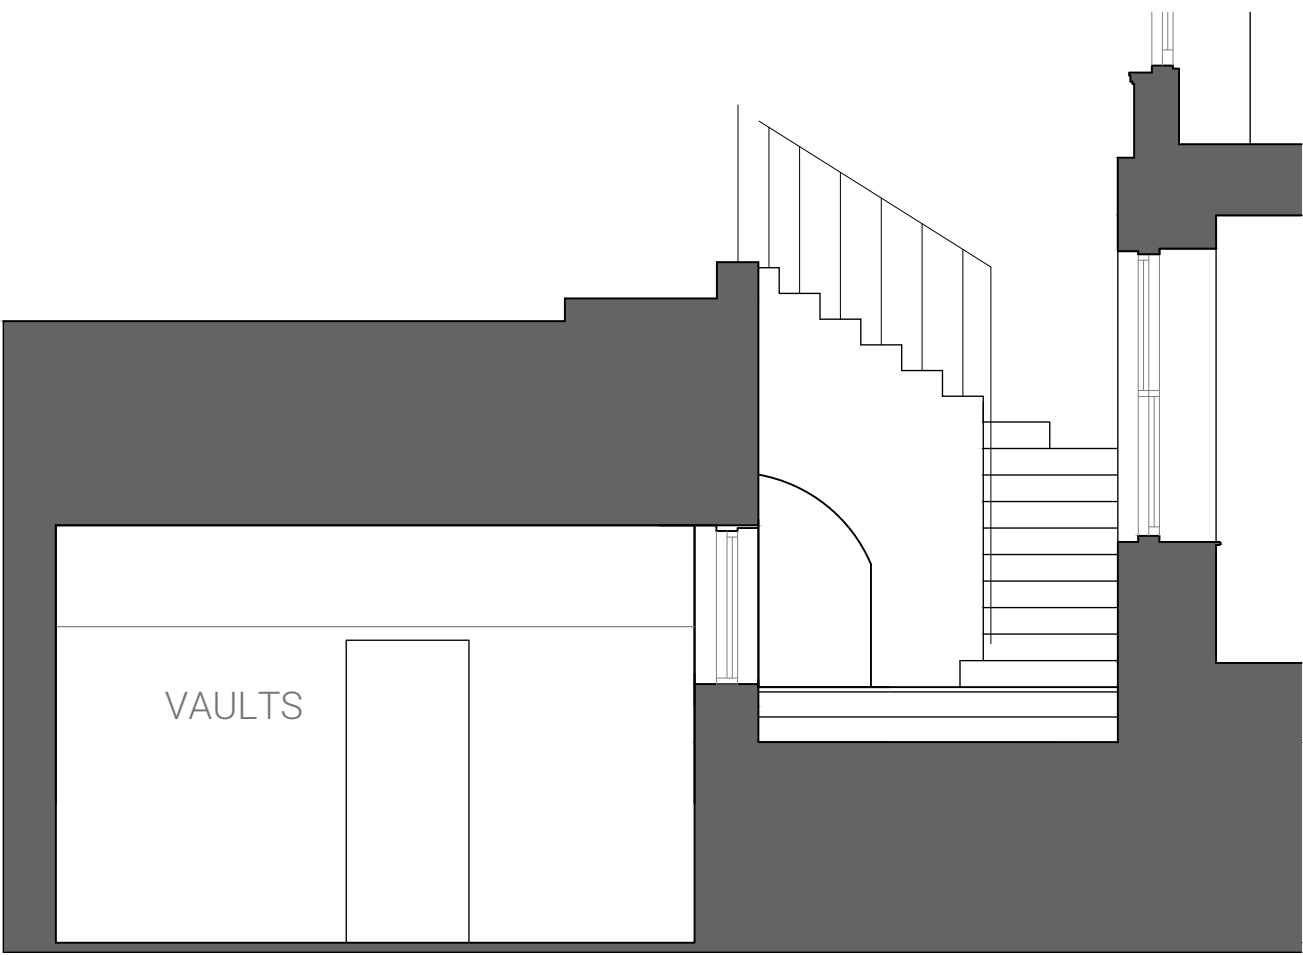

Section E-E

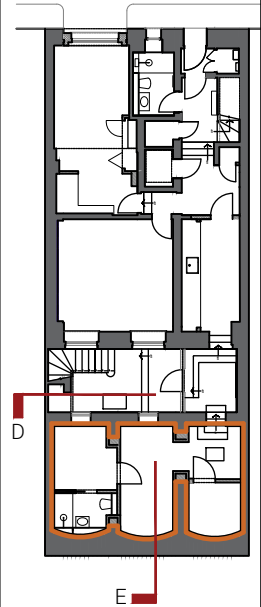

Proposed Courtyard Sections
Scale 1:50 @A3

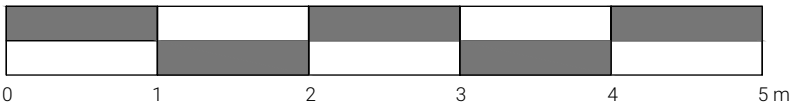

Scale 1:50

CLIENT	MS	DRAWN BY	-	DWG CATEGORY	General Arrangement
PROJECT	10 Chester Terrace	PAPER SIZE	A3	DWG TITLE	Proposed Courtyard Sections
DWG STATUS	PLANNING	SCALE	See Drawing	DWG NO.	HH-CT-03-09
Hill House Interiors, 32-34 Baker Street, Weybridge, Surrey, KT13 8AU - T:01932 858900 - E:design@hillhouseinteriors.com					

