
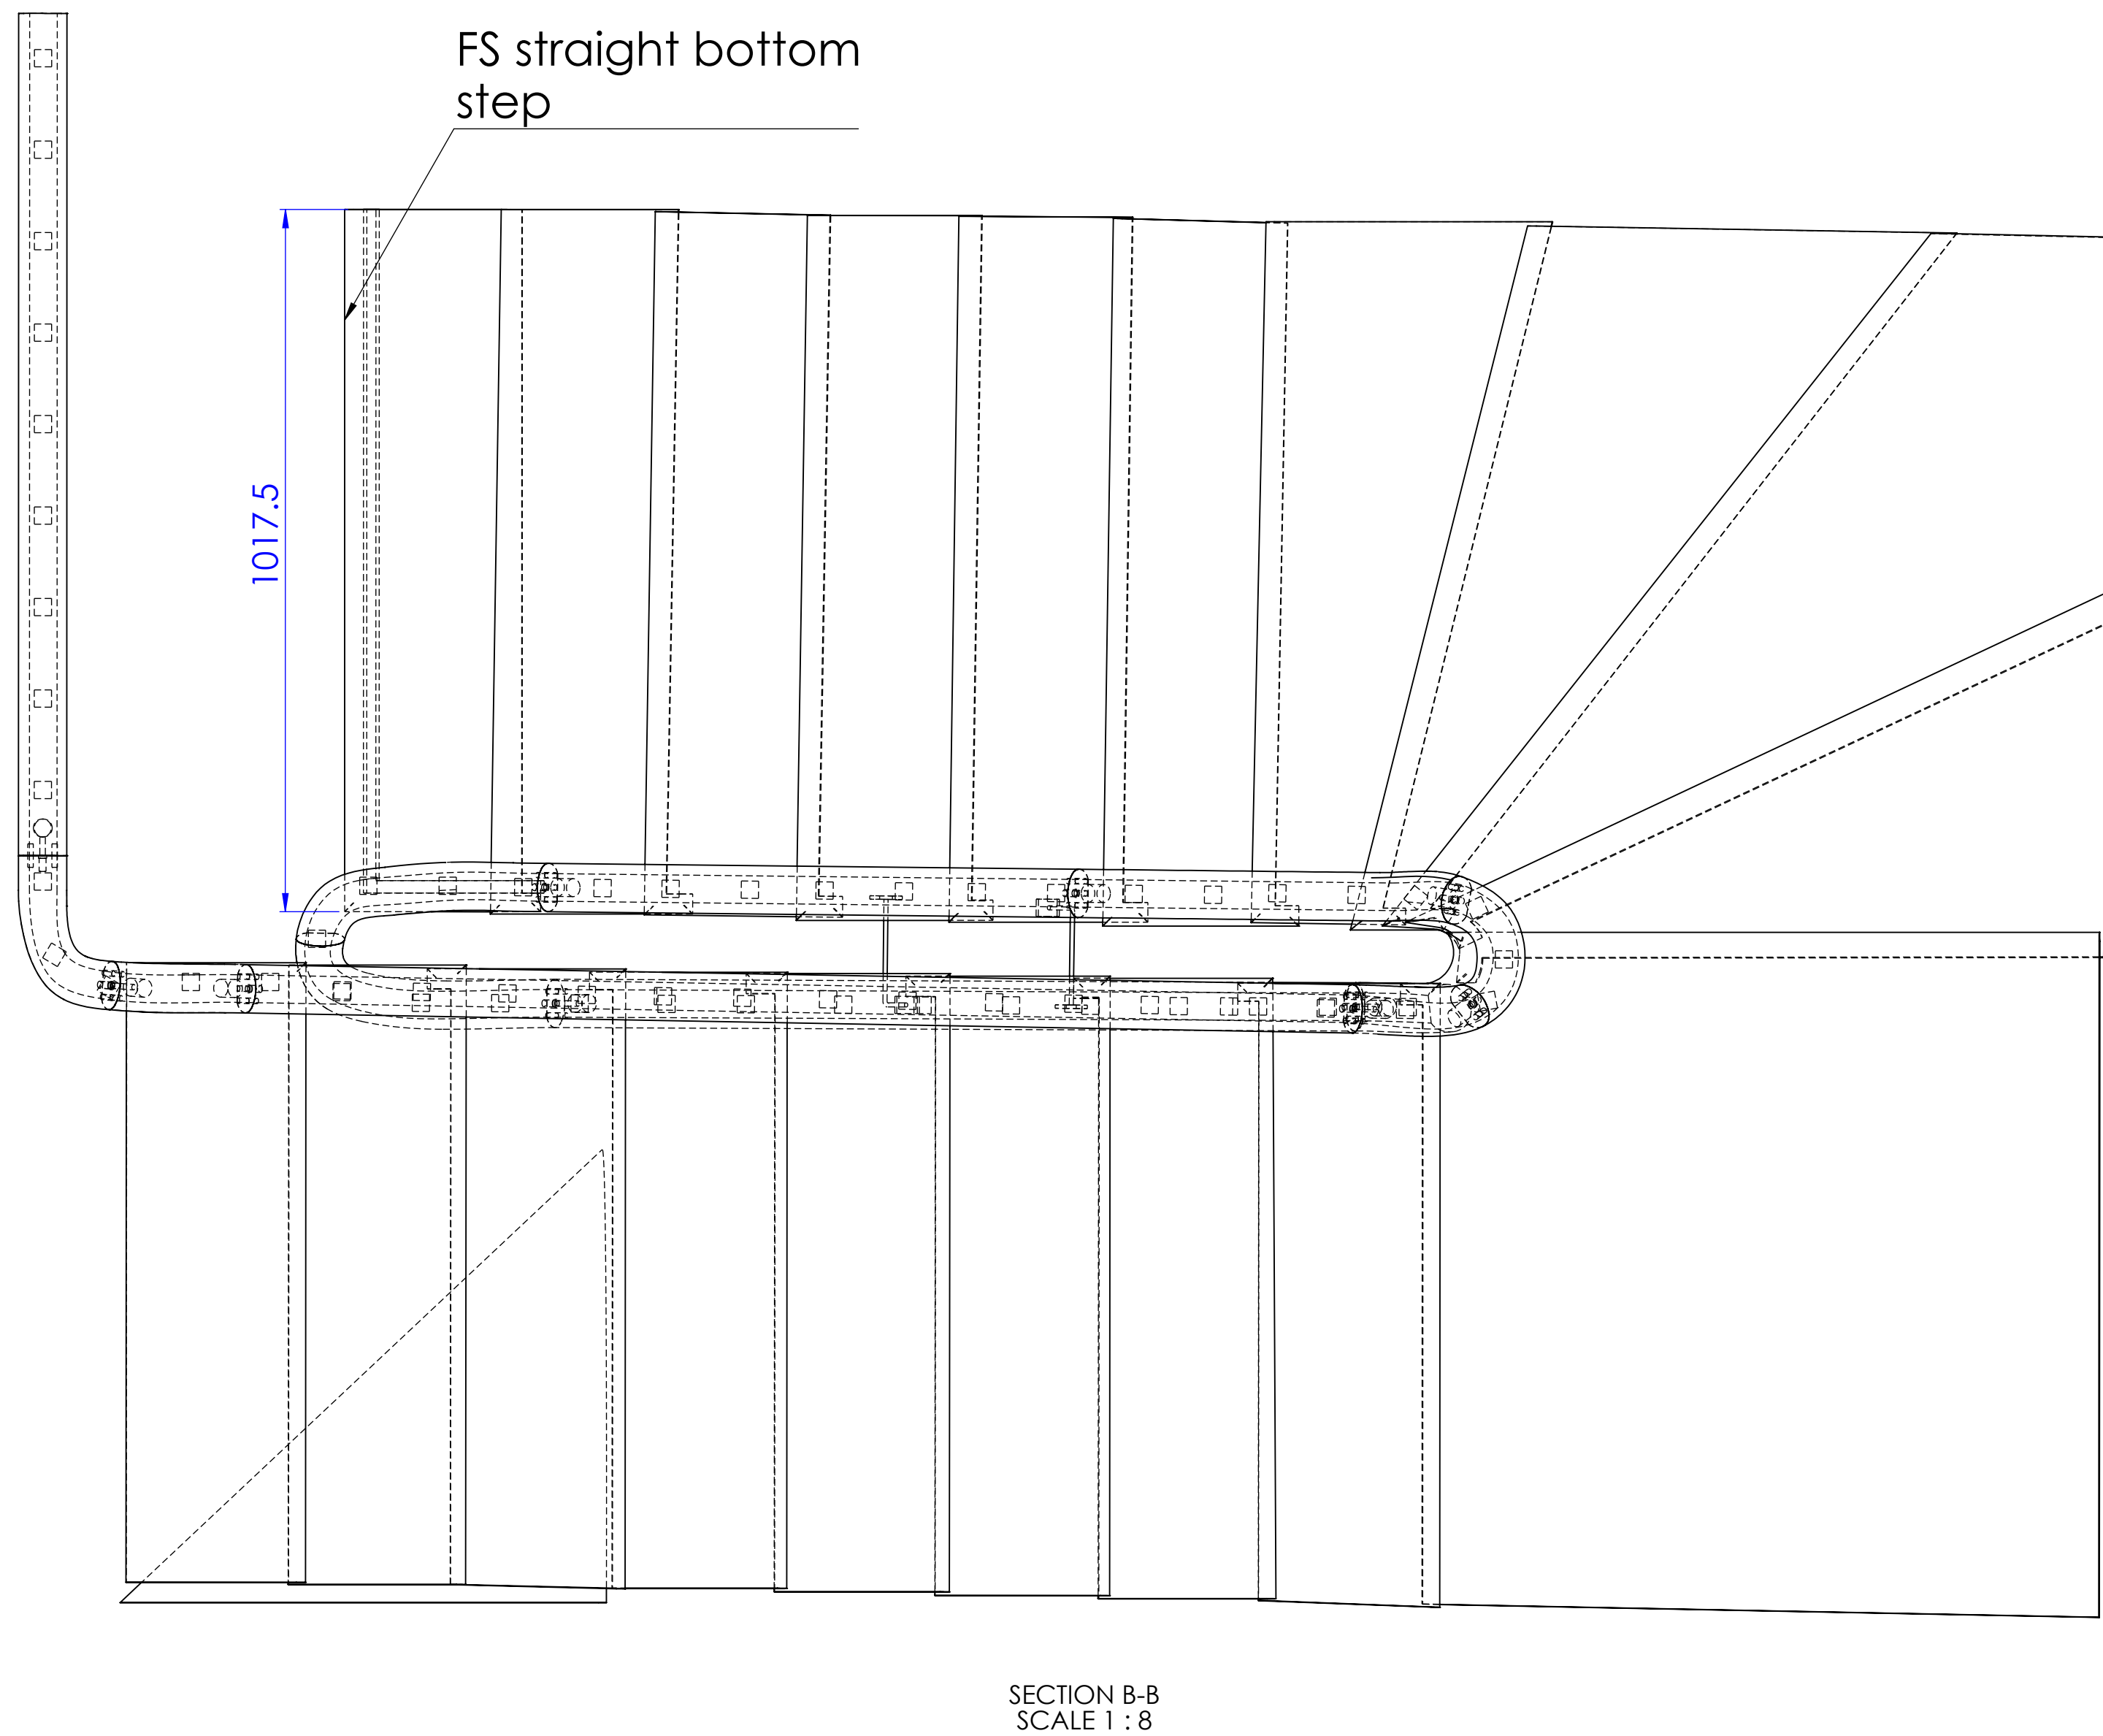
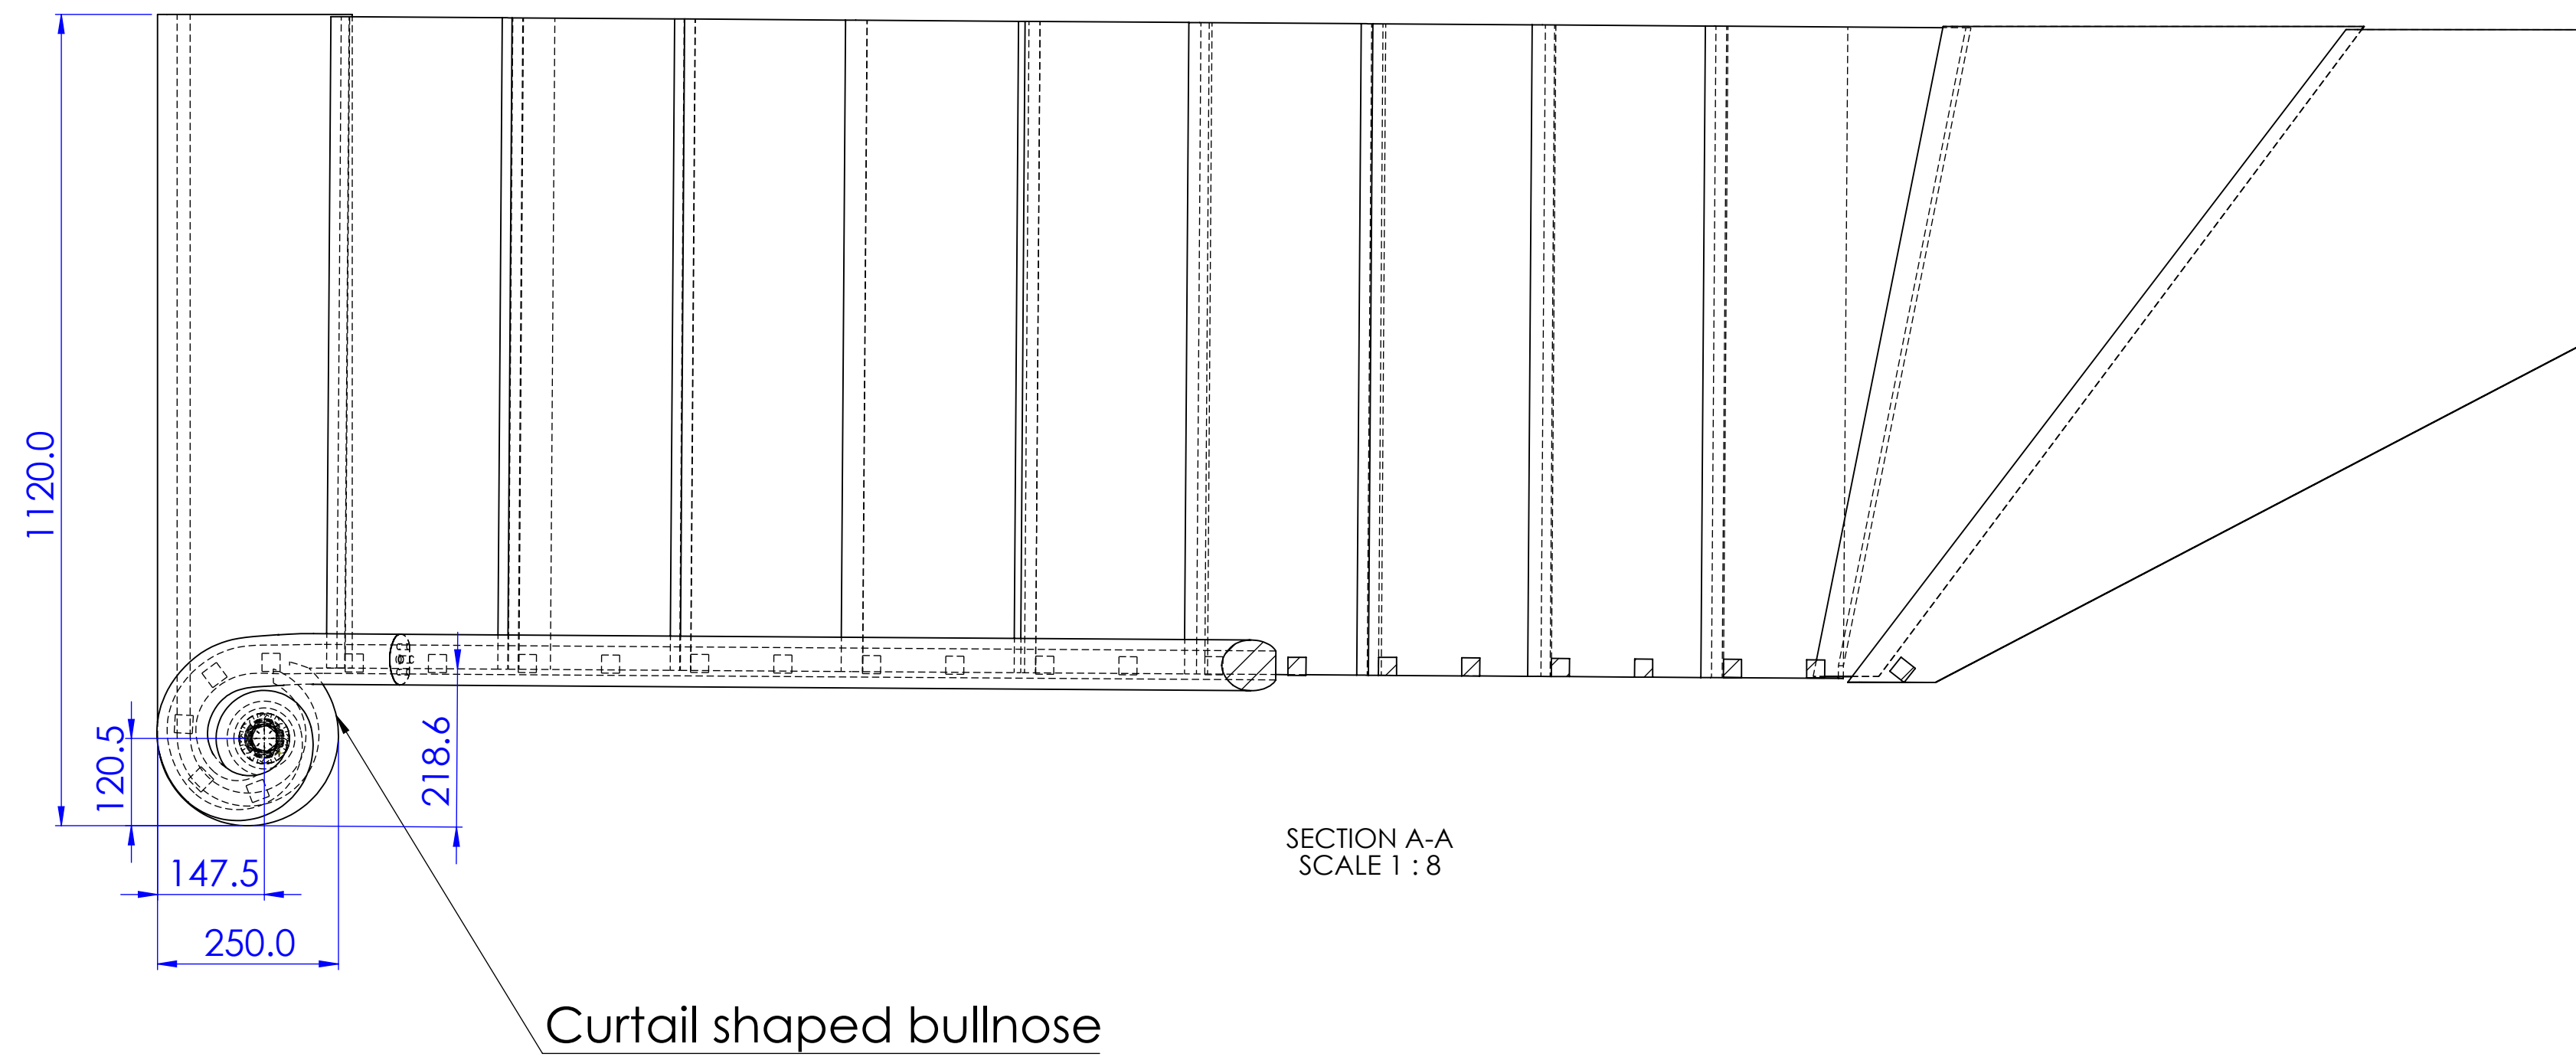


Handrail profile

JAMES STEEL
STAIRCASE SPECIALISTS

Client & Address	TJI Interiors 7 The Grove London, N6 6JU
Job Number	5079
Drawing	Job Sheet - Handrail
Drawn by	SC
Checked by	RS/RJ
Drawing No.	01
Date	16/08/2023
SCALE: 1:50	A1
	SHEET 1 OF 2

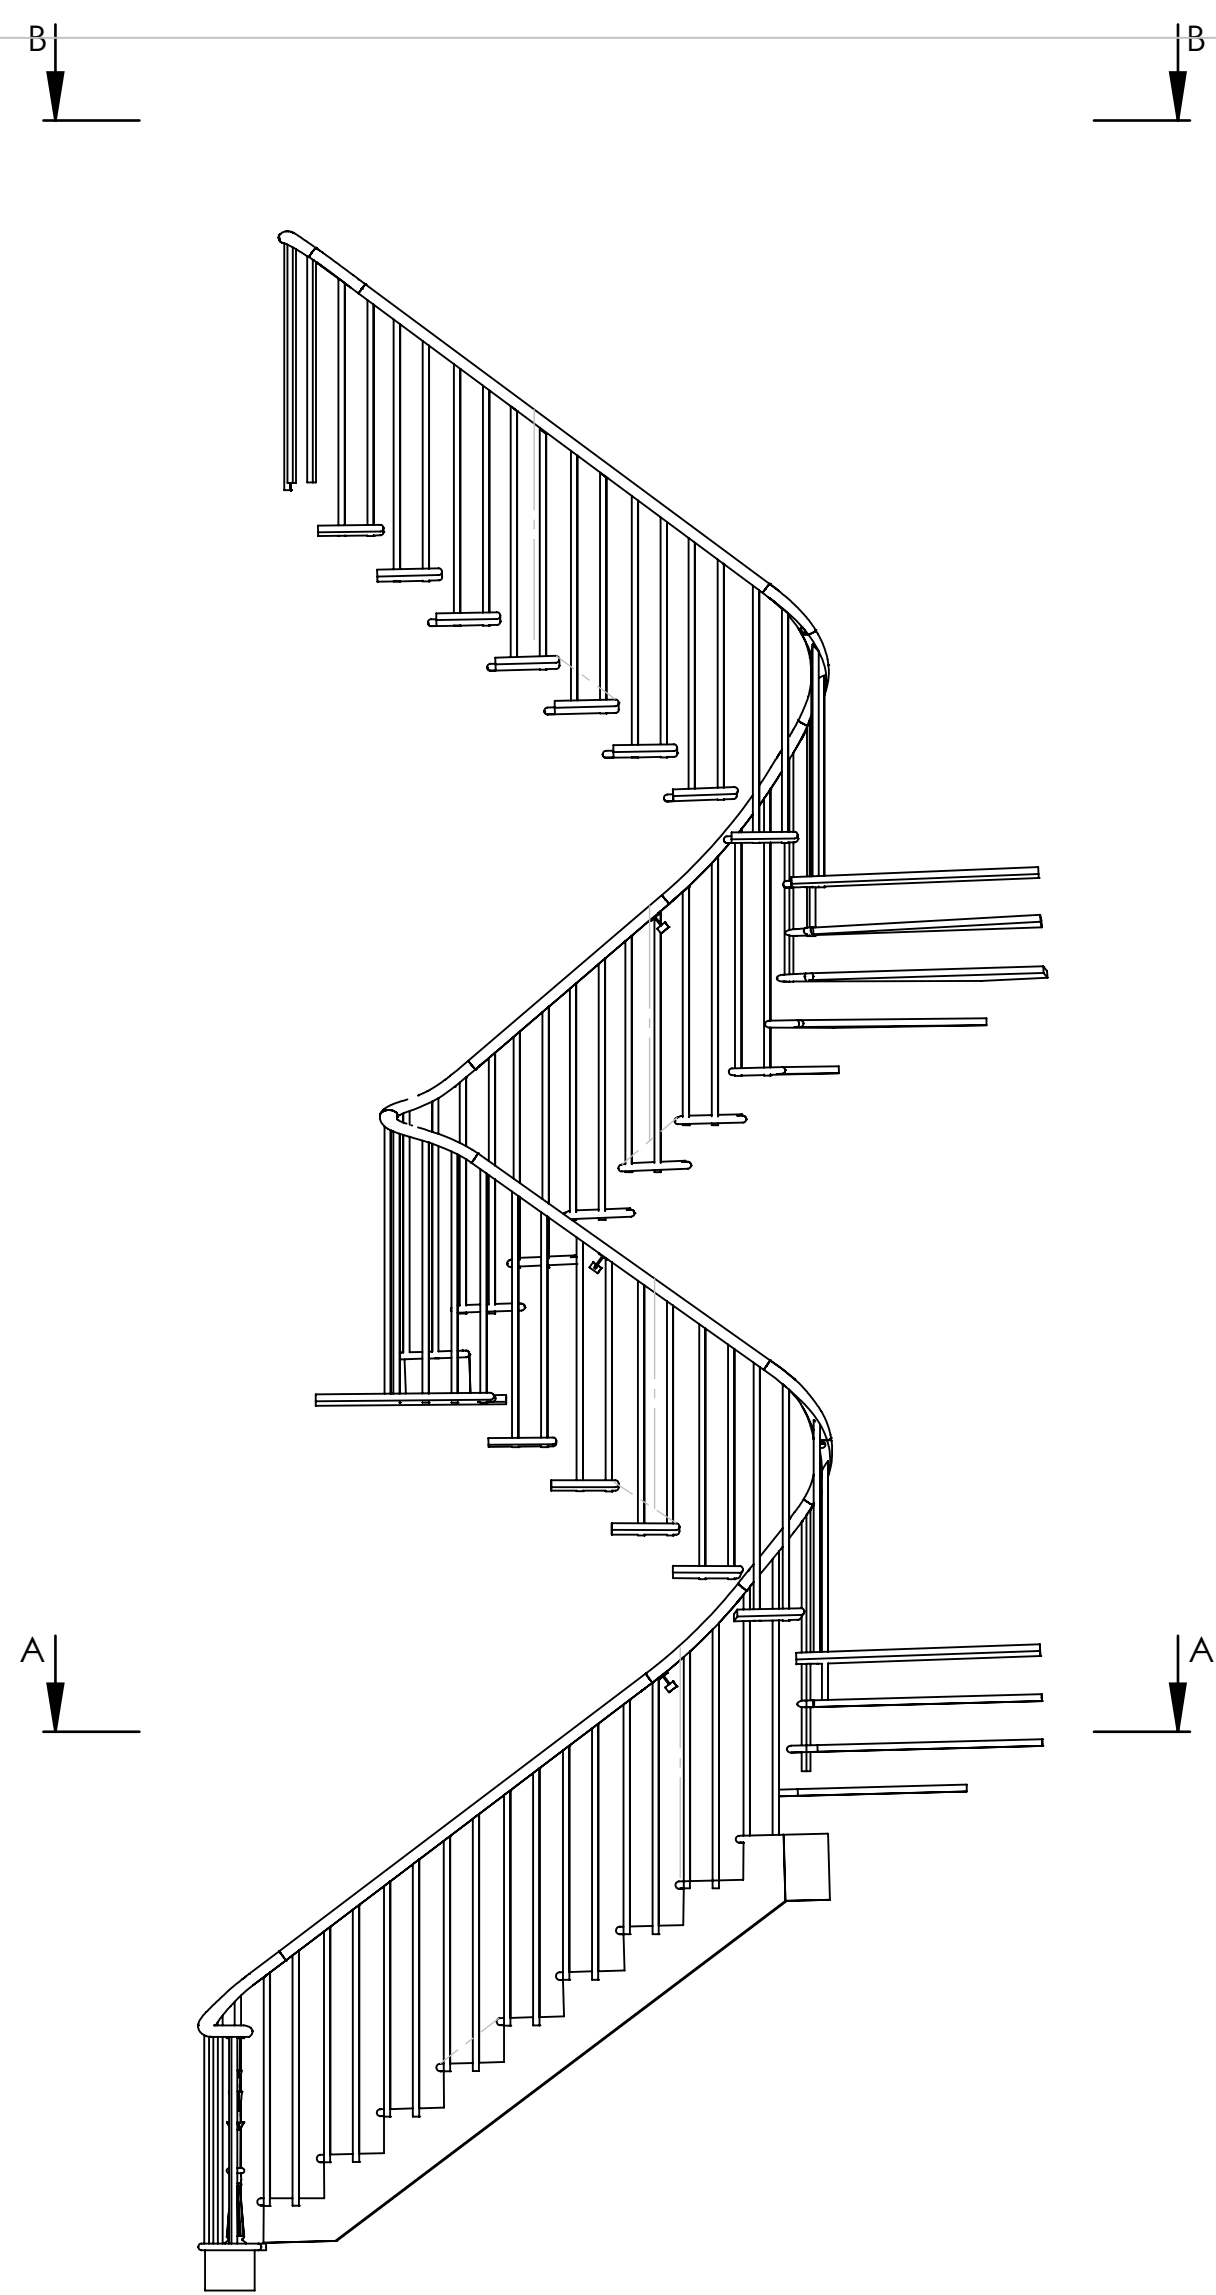

Drawings Key

OS - Over Strings
WO - Well Opening
P2P - Point to Point
CS - Counter Sunk
CT - Ceiling Thickness
UFH - Under Floor Heating

JAMES STEEL
STAIRCASE SPECIALISTS

Client & Address	TJI Interiors 7 The Grove London, N6 6JU
Job Number	5079
Drawing	Job Sheet - Handrail
Drawn by	SC
Checked by	RS/RJ
Drawing No.	01
Date	16/08/2023
SCALE:1:50	A1
	SHEET 2 OF 2