


Scale: 1:1250



Supplied by: National Map Centre
License number: AC0000814278
Produced: 14/11/2024
Serial number: 403625

FLAT 26
HILLFIELD COURT
BELSIZE AVENUE
LONDON

Plot centre co-ordinates: 527202,185090
Download file:
Project name: 30432113 MR M
MOORE

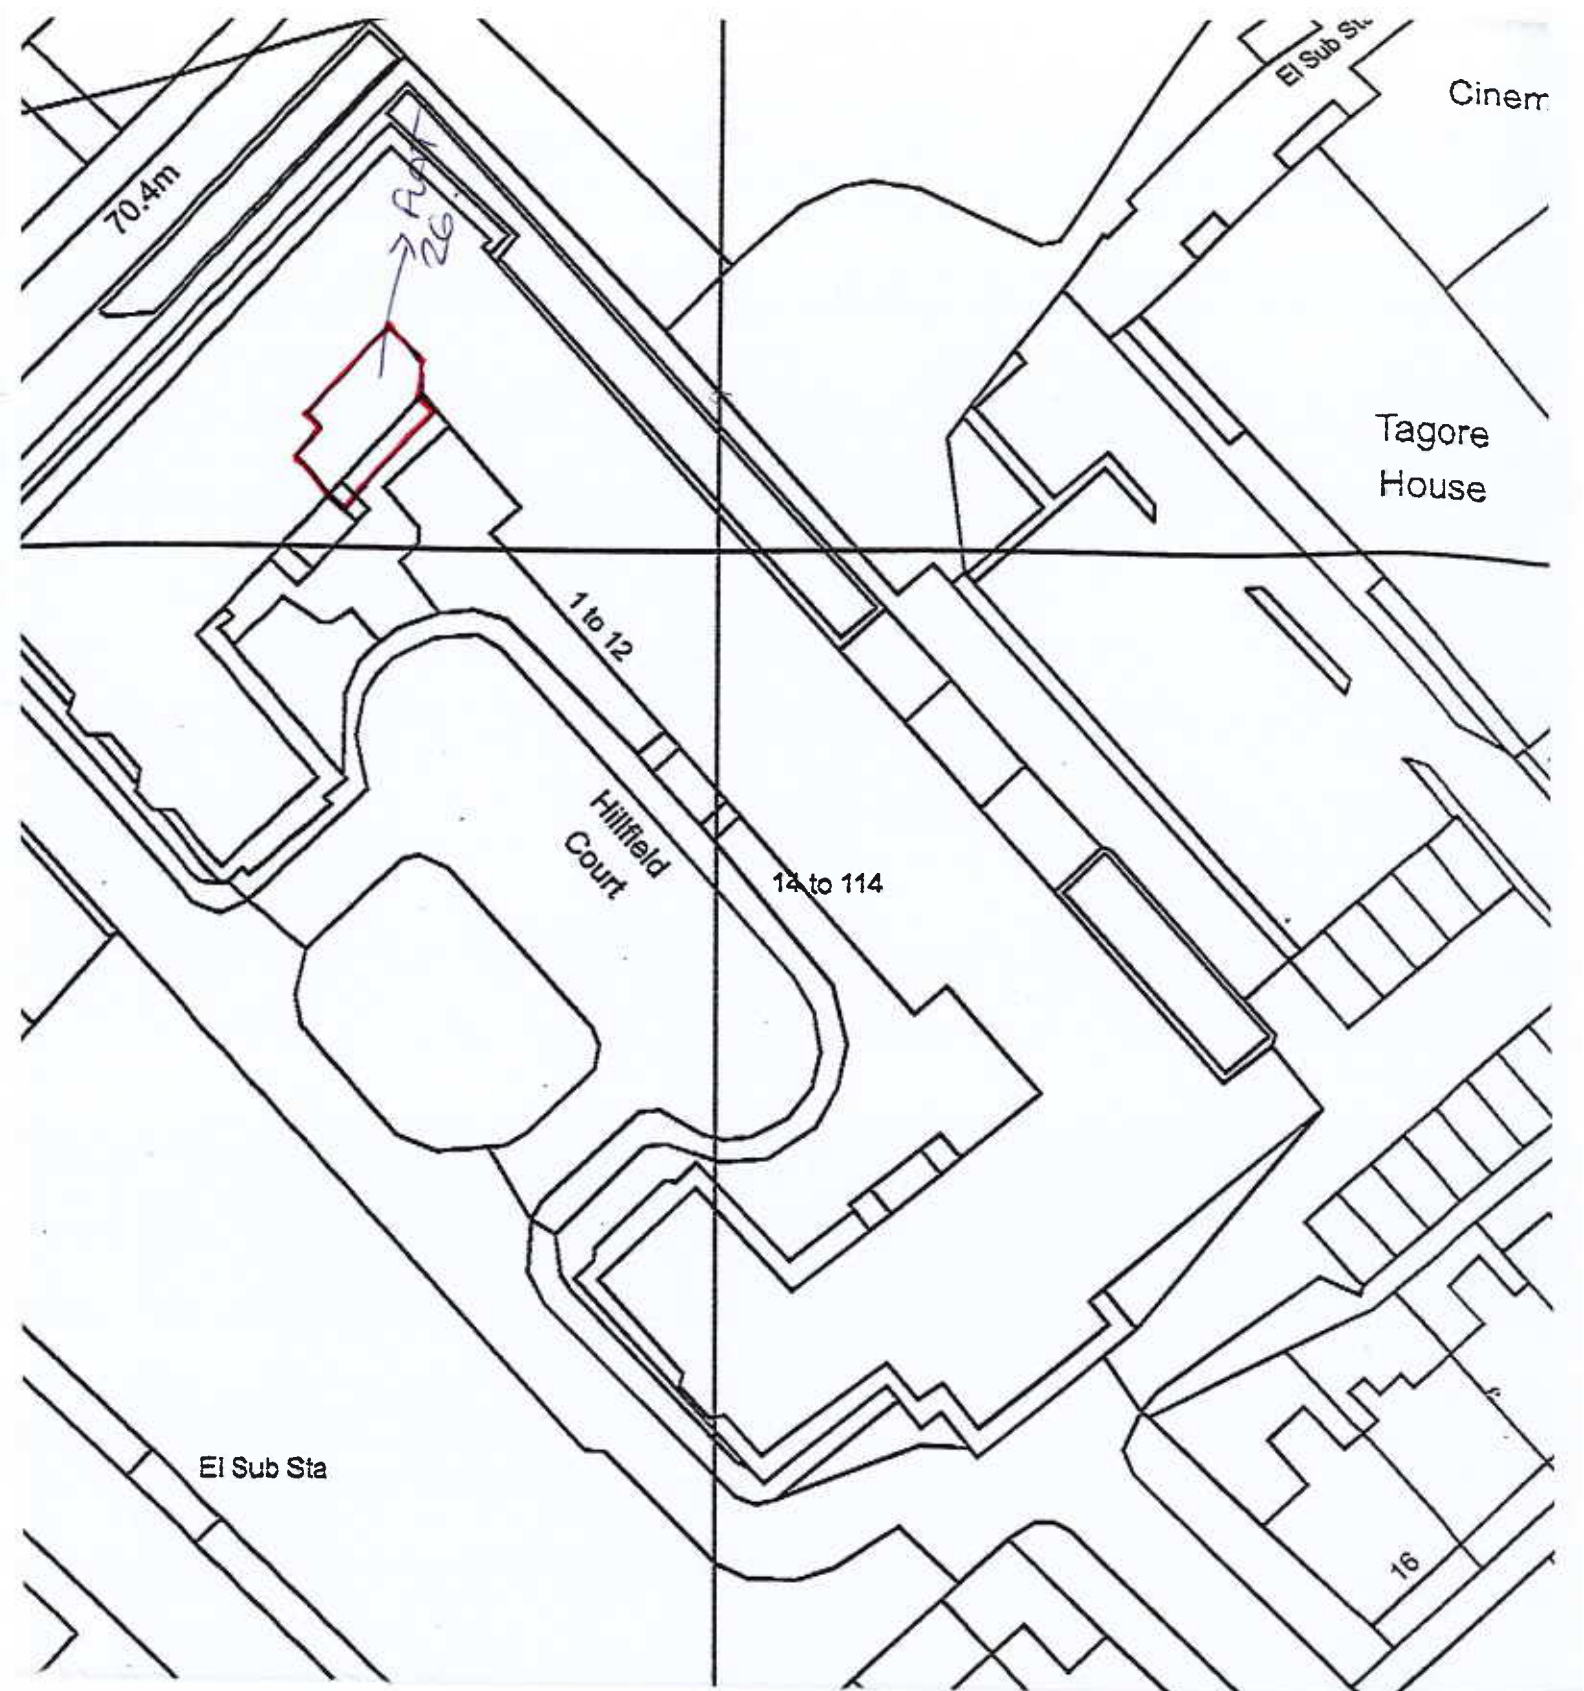

NATIONAL
MAP CENTRE

BLOCK PLAN




Os Licence number 100046950

Our Reference

30432113.

SCALE 1:500

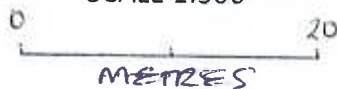

Site Address

FAT 26
HILLFIELD COURT
BELSIZE AVENUE
LONDON
NW3 4BJ.