


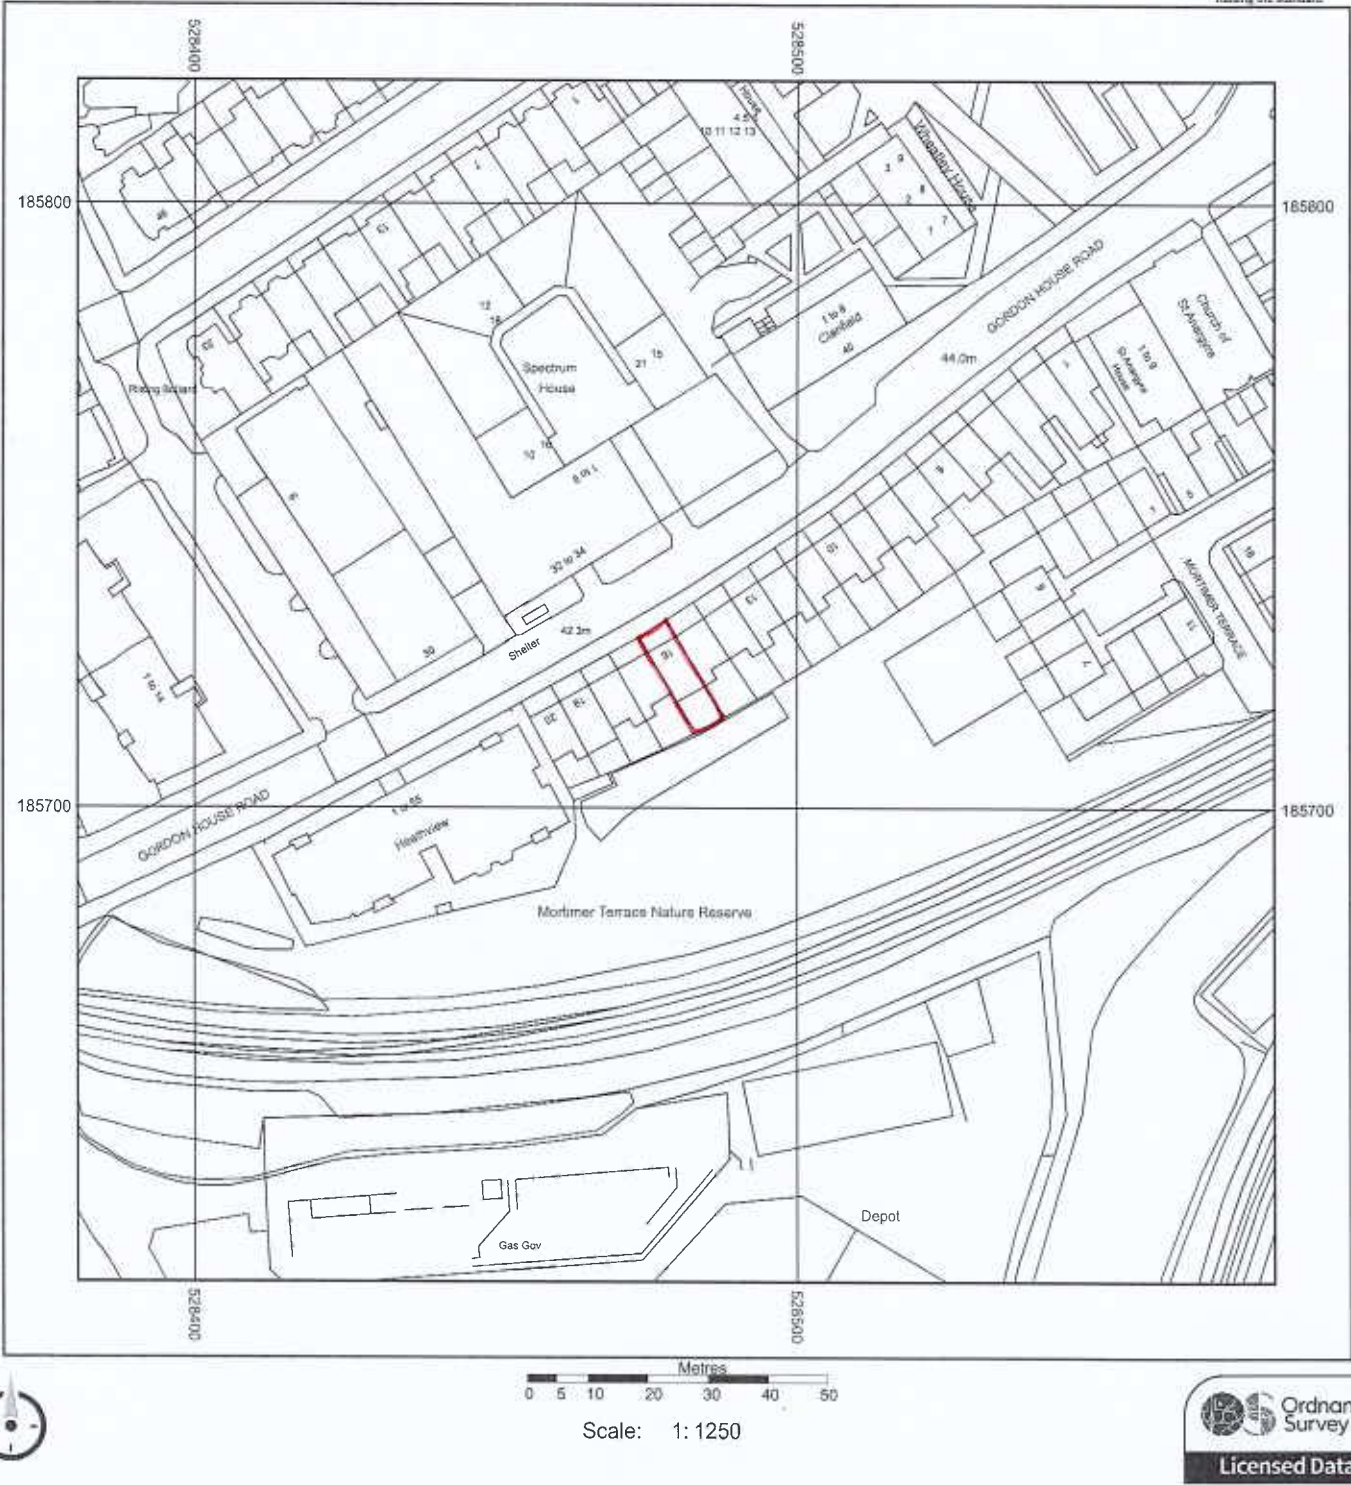

Supplied by: National Map Centre  
License number: AC0000814278  
Produced: 06/03/2025  
Serial number: 431860

16A  
GORDON HOUSE ROAD  
LONDON  
NW5 1LN

Plot centre co-ordinates: 528480,185721  
Download file:  
Project name: 30441381 MR M  
ANDRIAMAMPANDRY



NATIONAL  
MAP CENTRE

BLOCK PLAN

**Anglian**  
Home Improvements  
Raising the standard.



Site Address

16A GORDON HOUSE  
ROAD.

Os Licence number 100046950  
Our Reference 30441381

SCALE 1:500  
0 20  
METRES

LONDON  
NWS 1LN.