
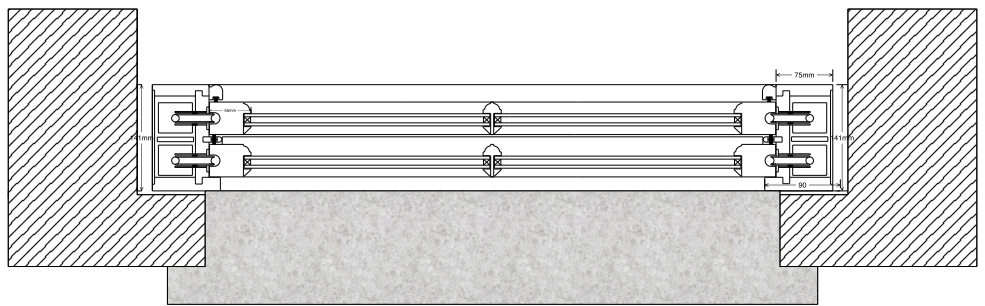


Section A-A

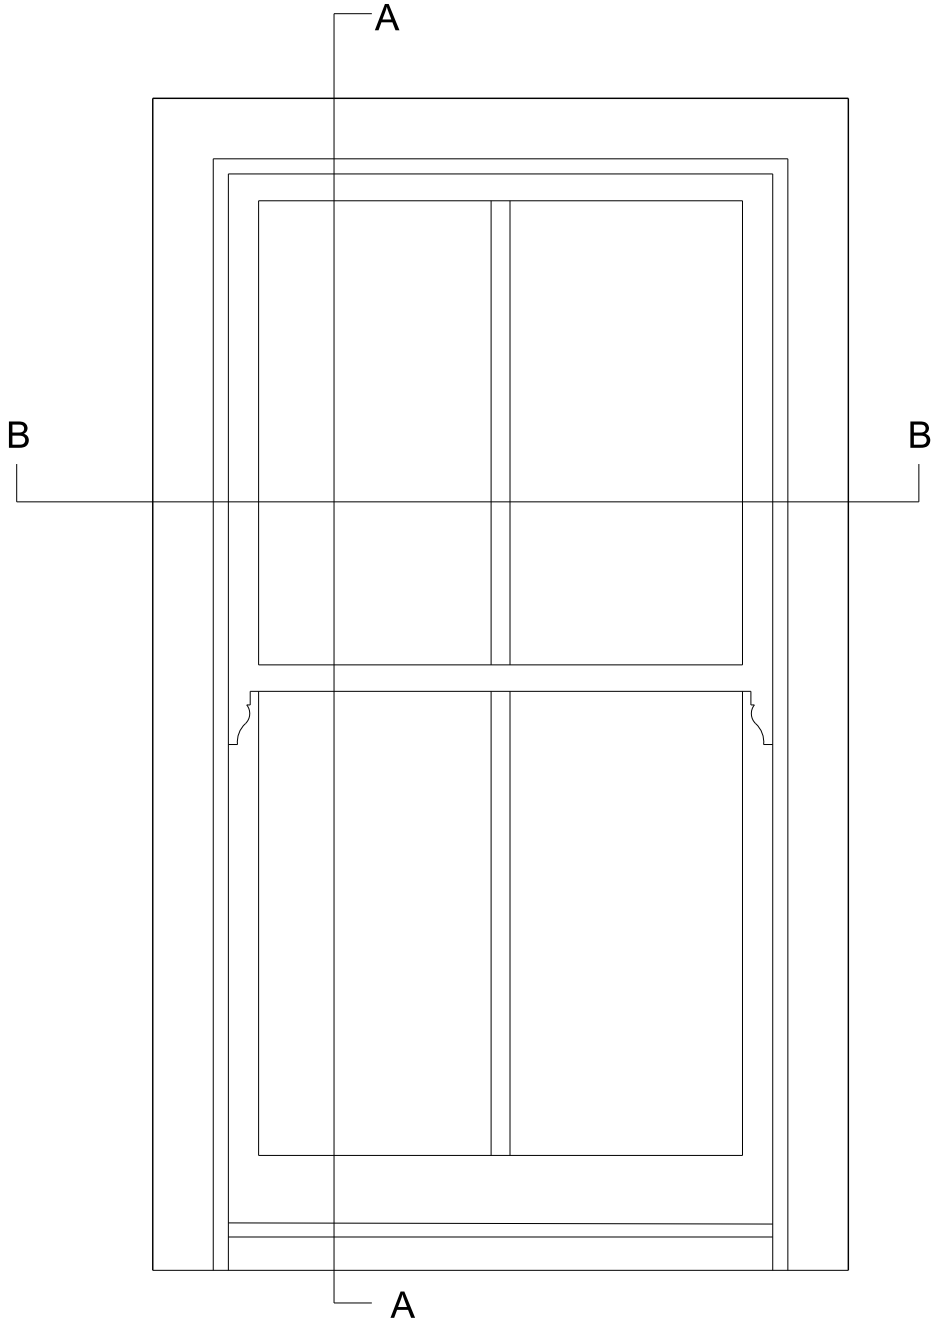

Section B-B

Sashes on weights and cords

PROJECT: 14 Fairhazel Gardens, Flat 5 NW6 3SH		Scale 1:10 @ A4	
Glazing: Double glazed Clear glass Low E, Soft Coat 4mm Toughened glass - 8mm spacer - 4mm Toughened glass Gas cavity = Krypton Spacer bar = White Paint Finish : White in and out Material = Sapele Hardwood Timber			
Proposed :- New sashes in to the existing box frames		REVISION : 0	
Elevation and Sections A-A & B-B		Date : 12-3-2025	
Drawing No. MJ/LSWD/16		Page 16	