



PROPOSED SECTION 1
1:25 SCALE

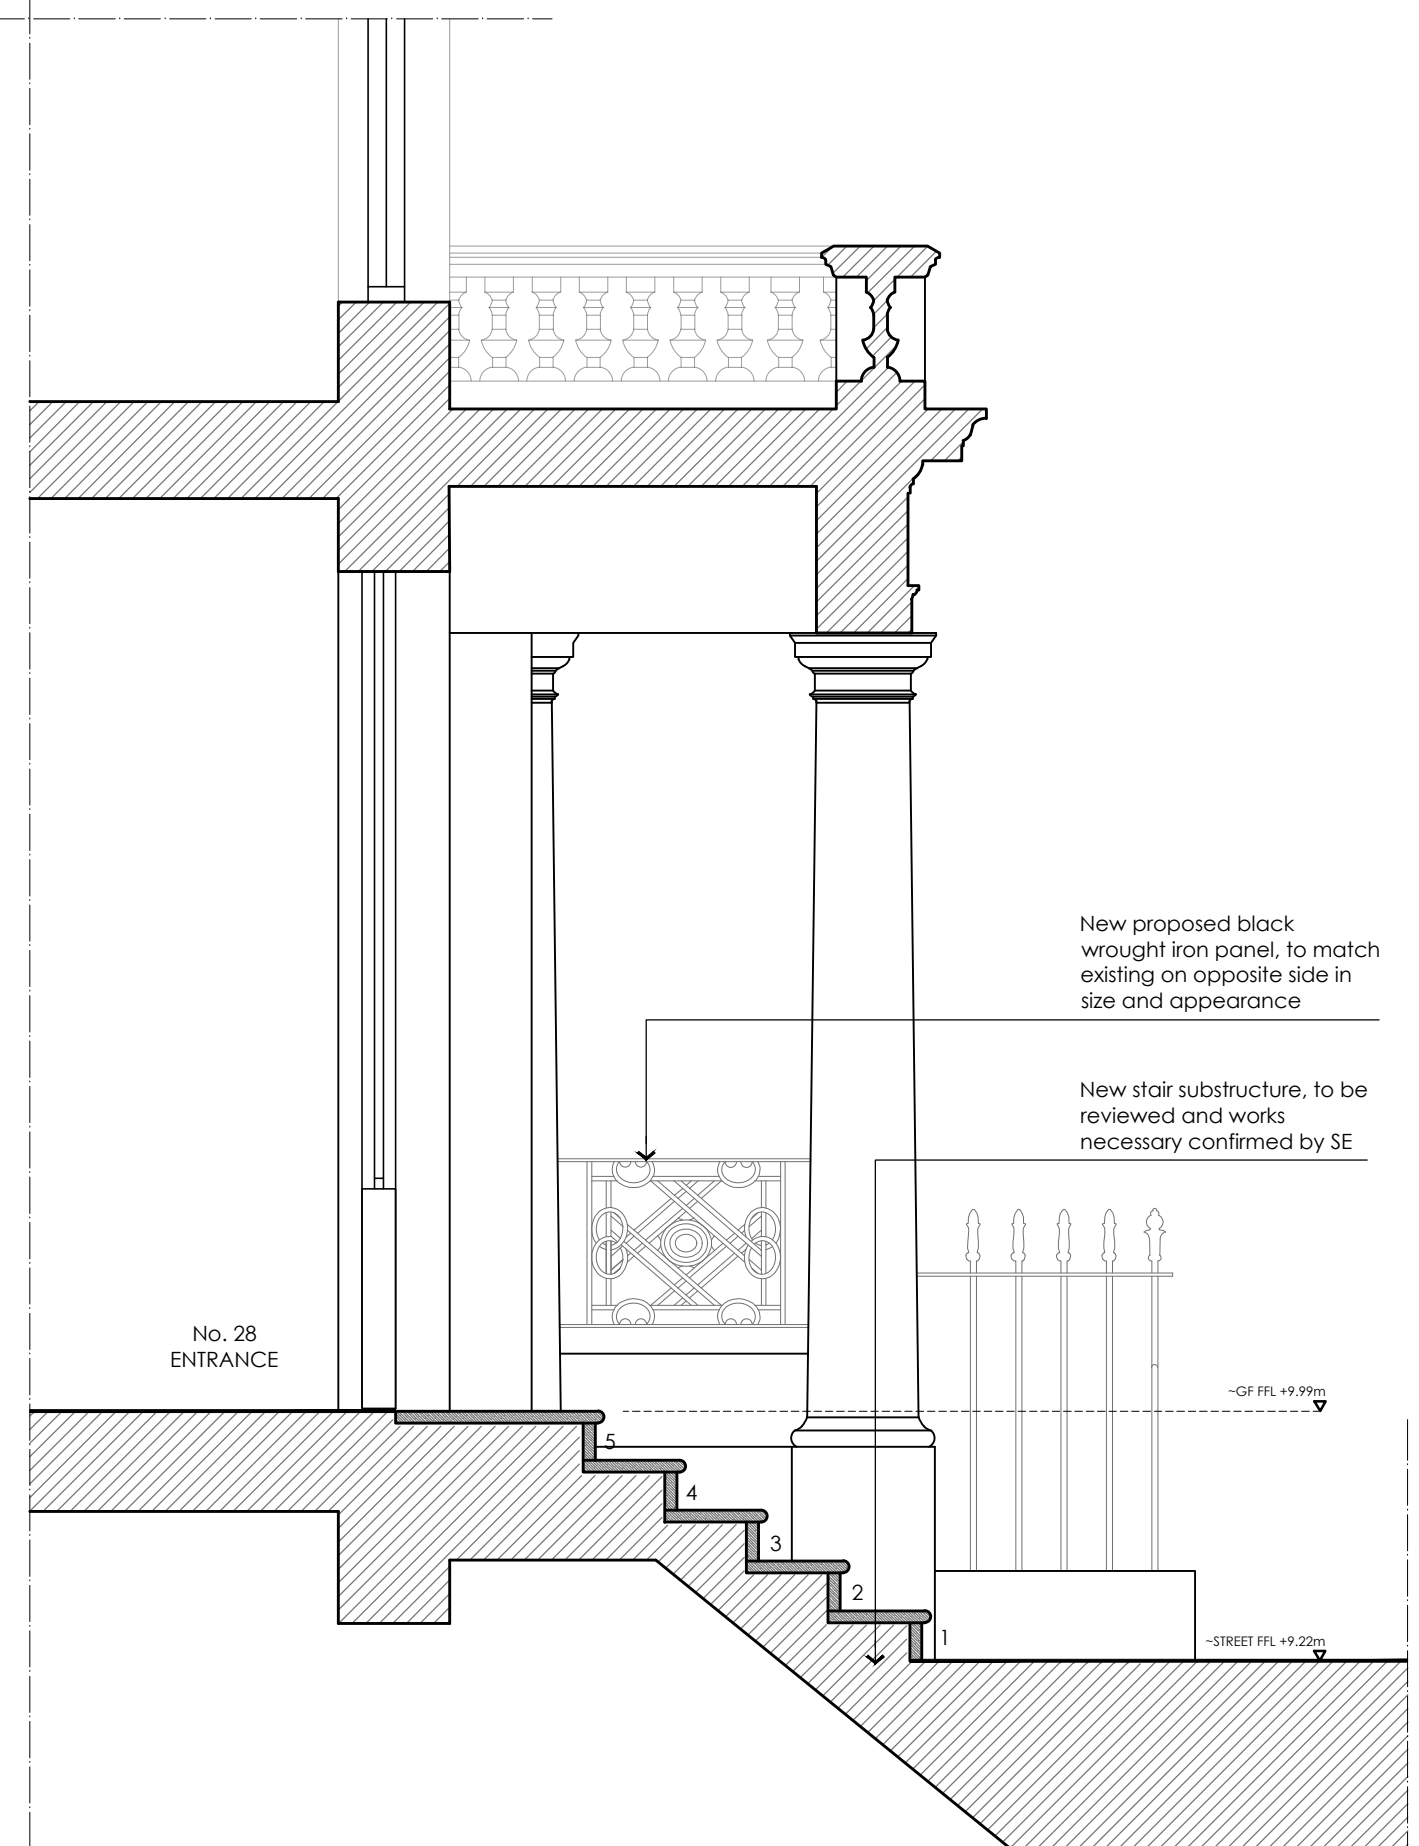

PROPOSED ELEVATION 2
1:25 SCALE



PROPOSED SECTION 3
1:25 SCALE

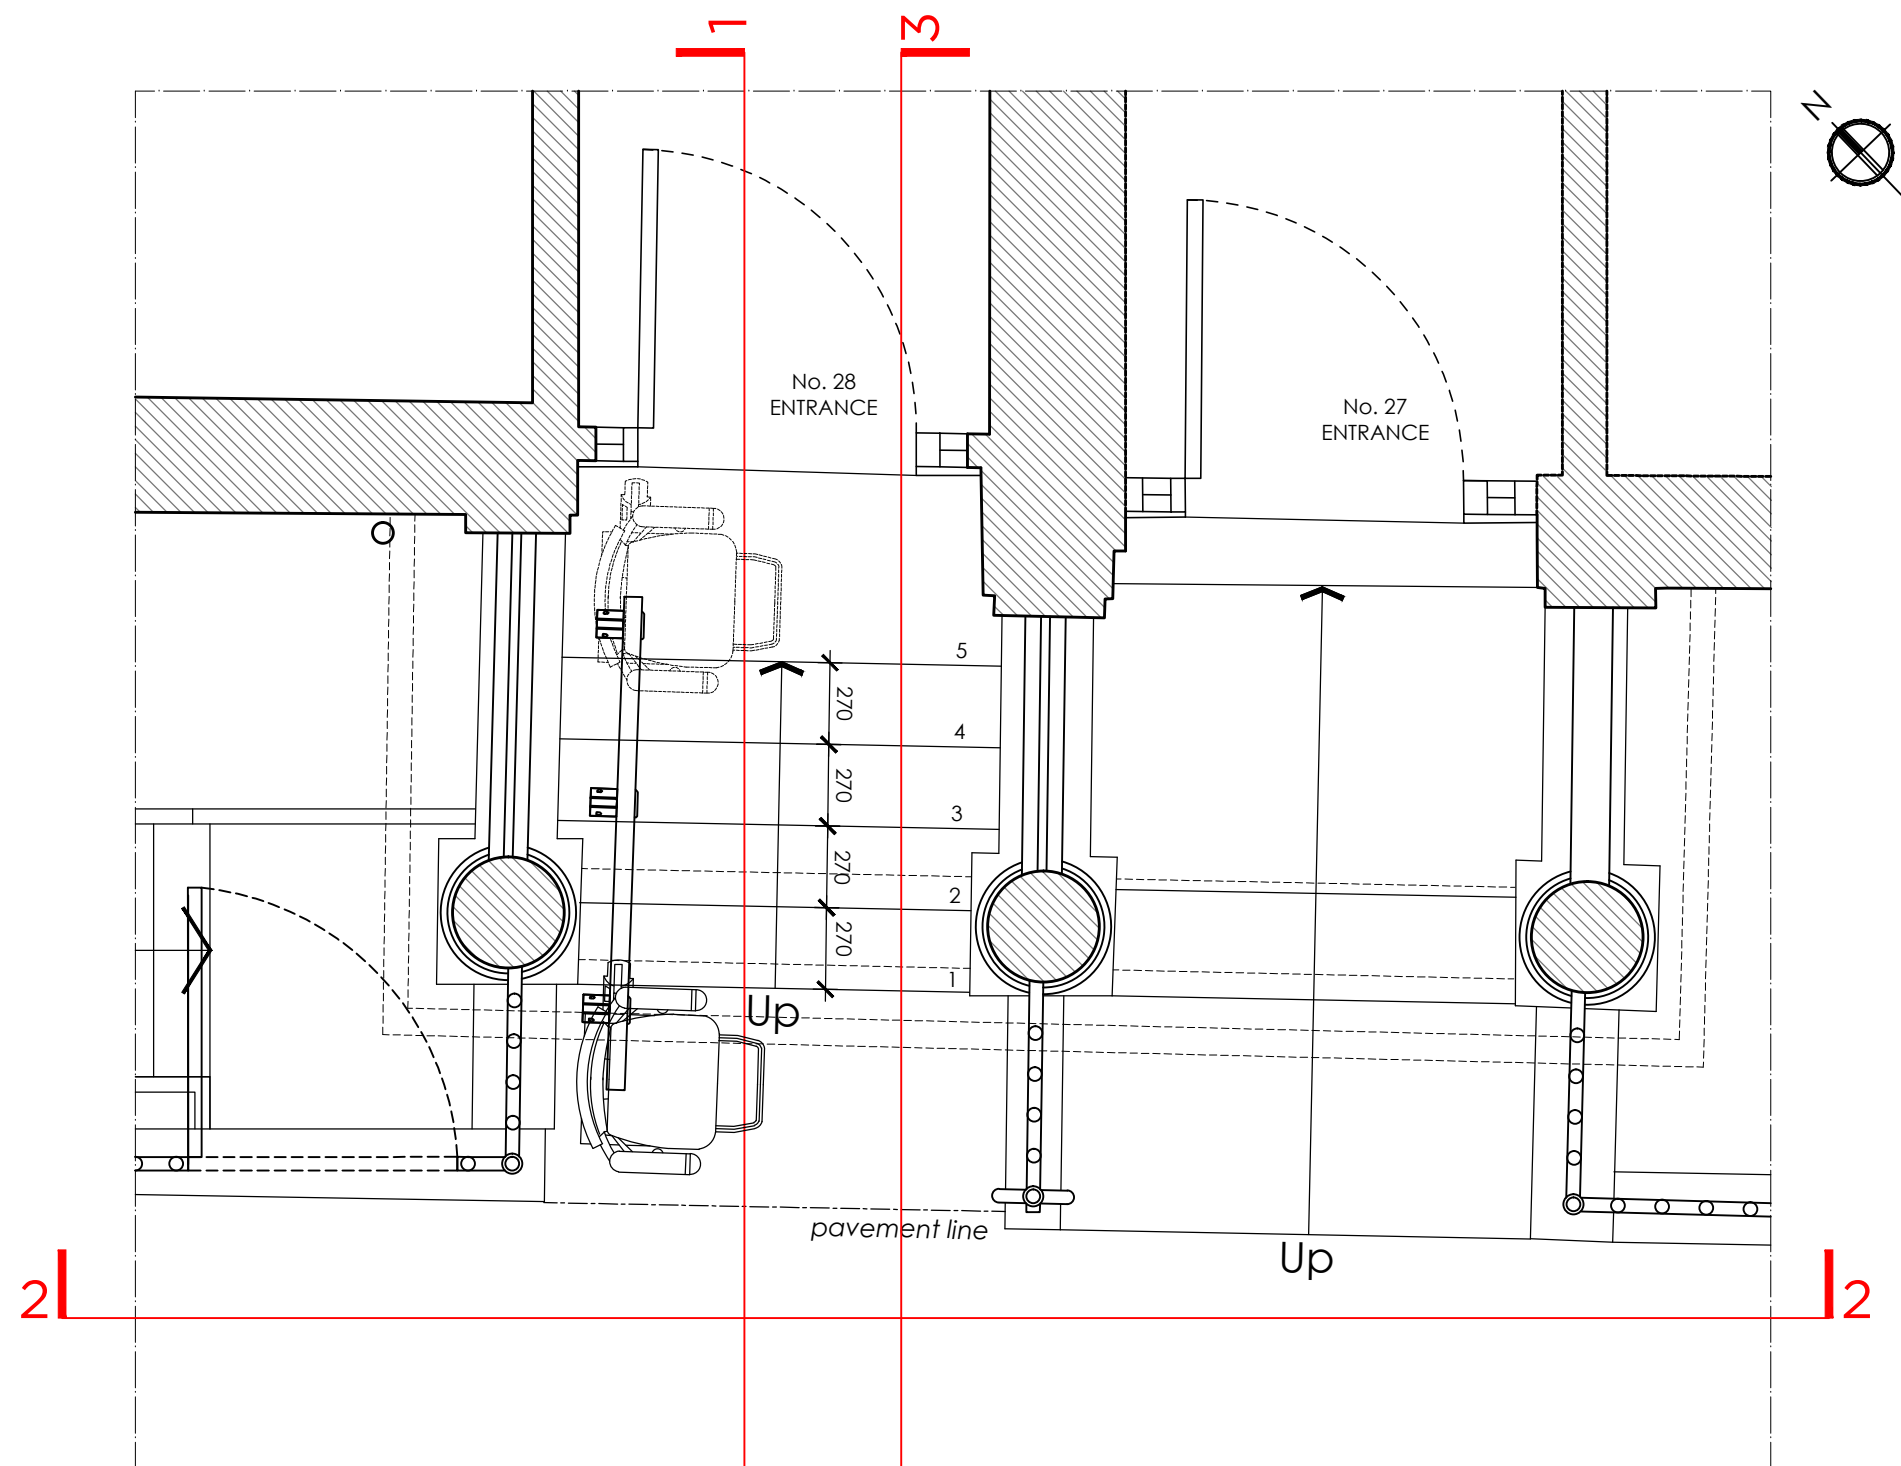

PROPOSED GF PLAN EXTRACT
1:25 SCALE

GENERAL NOTES:

The drawing is provided as a design intent only. Final technical drawings for stairlift to be produced by manufacturer and approved by Gravity Design.

Drawing is based on measured survey provided to Gravity Design. Contractor must verify accuracy on site and notify Gravity Design of any discrepancies at the earliest convenience.

P01 PLANNING ISSUE 25.02.25 LT

Rev Revision Date By

NOTES

All setting out dimensions and points will be found on the construction issue drawings

All dimensions to be checked on site prior to commencement of works. Do not scale this drawing

PLANNING

PROJECT

28 CHALCOT SQUARE

TITLE

PROPOSED
FRONT STAIR DETAILS

SCALE 1:25 @ A1

DATE 25.02.25

DRAWING NO 639 D 631

REVISION P01



GRAVITY DESIGN

Old Bank Court, Morocco Street, London SE1 3HB
+44(0)20 7089 9134 studio@gravitydesign.uk.com