


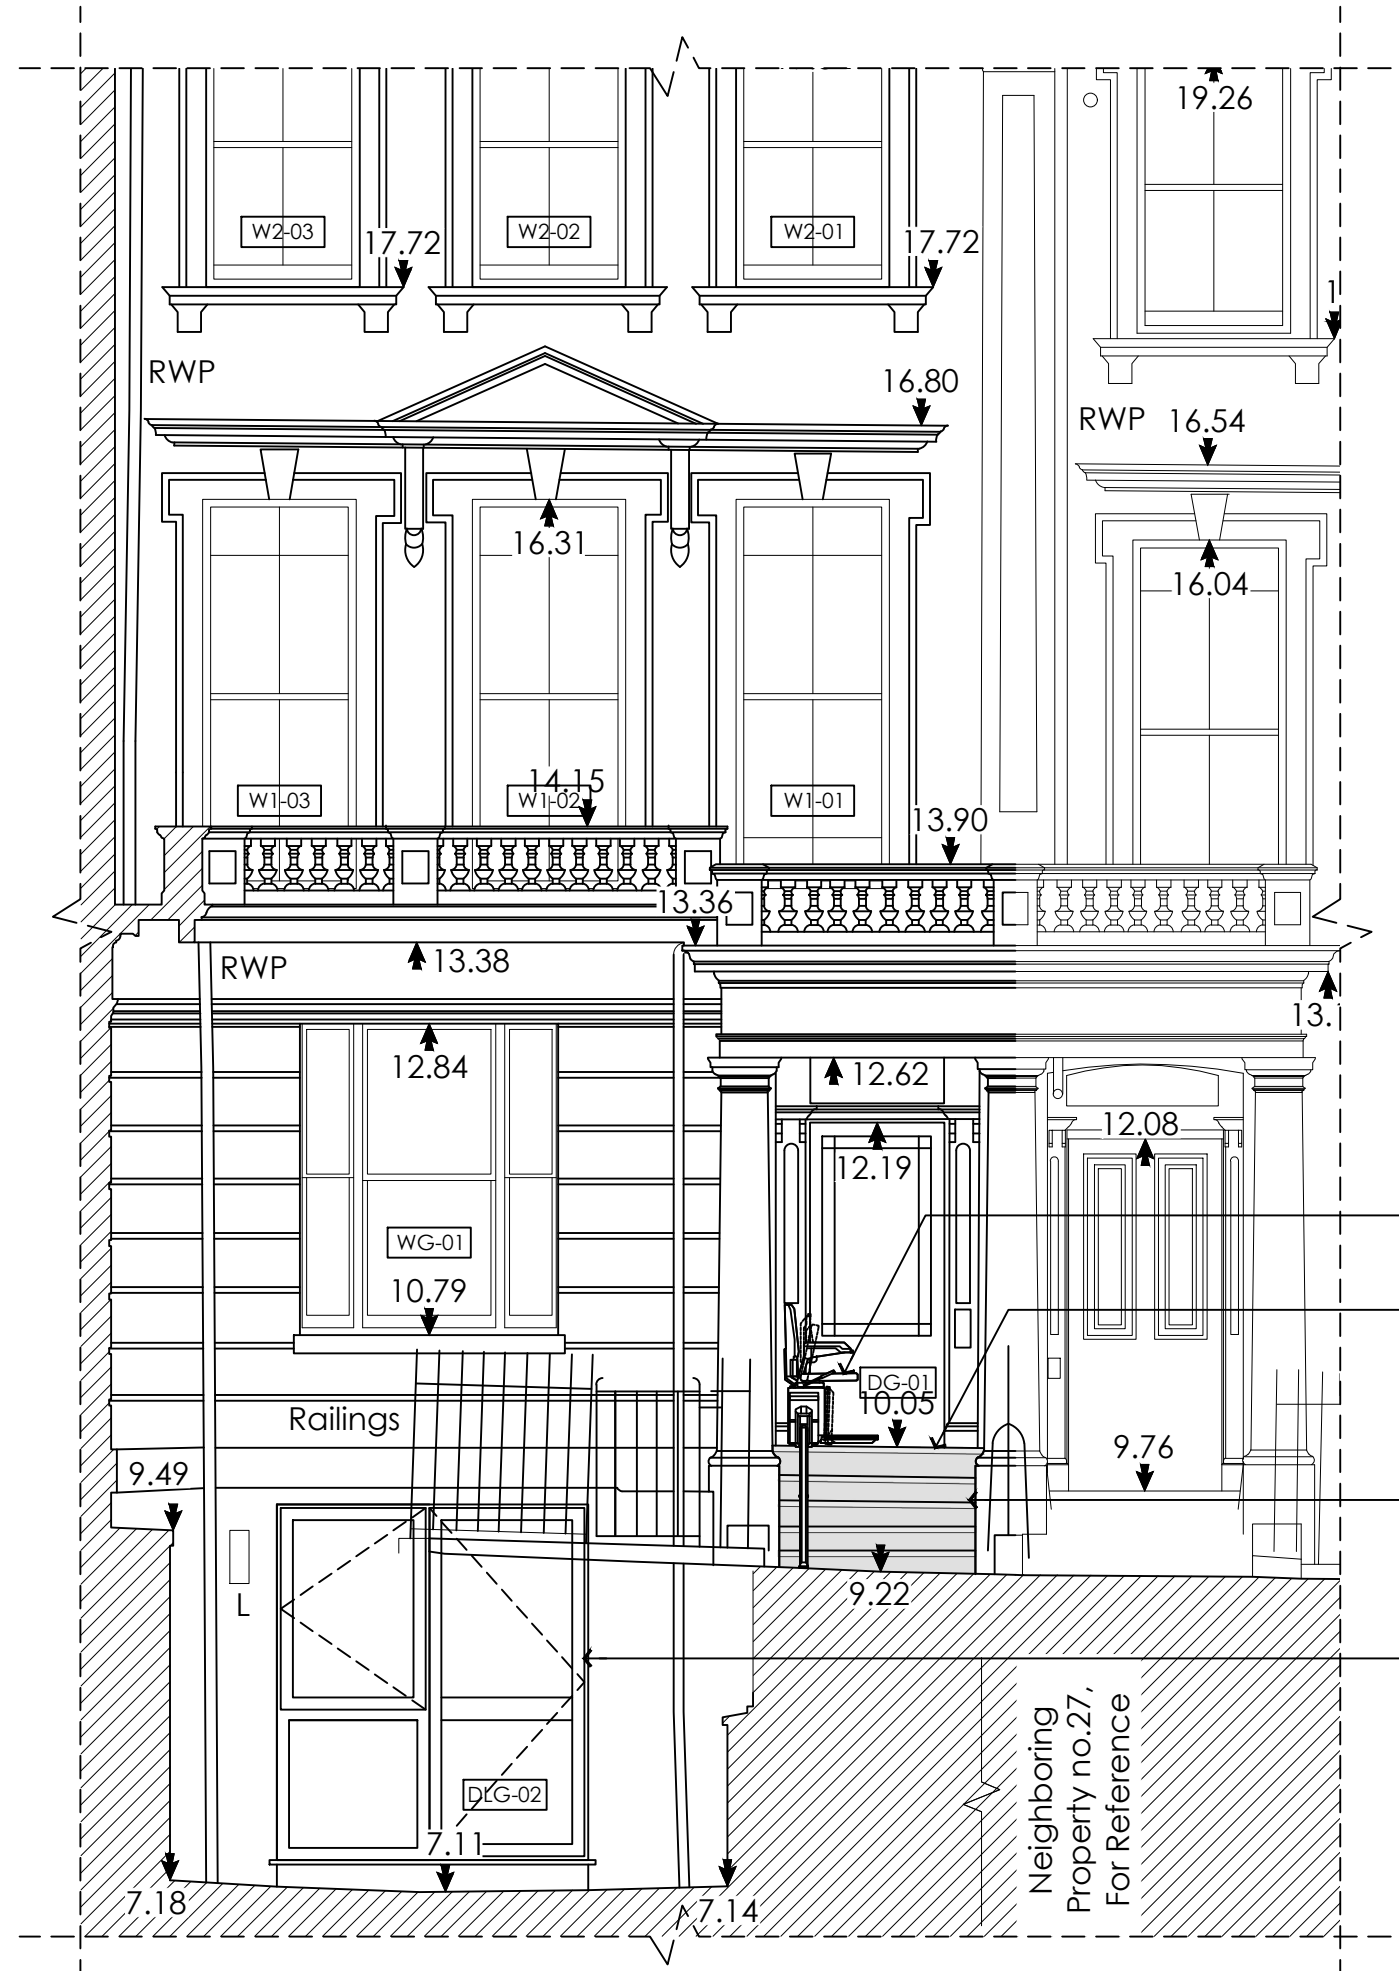

- New external grey and beige stairlift
- Re-configured new stone steps, as per separate detailed design
- Pale natural stone steps
- New double glazed front window/door, to match existing

P01 PLANNING ISSUE 28.02.25 LT

Rev	Revision	Date	By
-----	----------	------	----

NOTES

All setting out dimensions and points will be found on the construction issue drawings

All dimensions to be checked on site prior to commencement of works. Do not scale this drawing

PLANNING

PROJECT

28 CHALCOT SQUARE

TITLE

PROPOSED FRONT
ELEVATION

SCALE 1:100 @ A3

DATE 28.02.25

DRAWING NO 638 E 621

REVISION P01



GRAVITY DESIGN

Old Bank Court, Morocco Street, London SE1 3HB
+44(0)20 7089 9134 studio@gravitydesign.uk.com

0 0.5 1 1.5 2 2.5m
1:50