


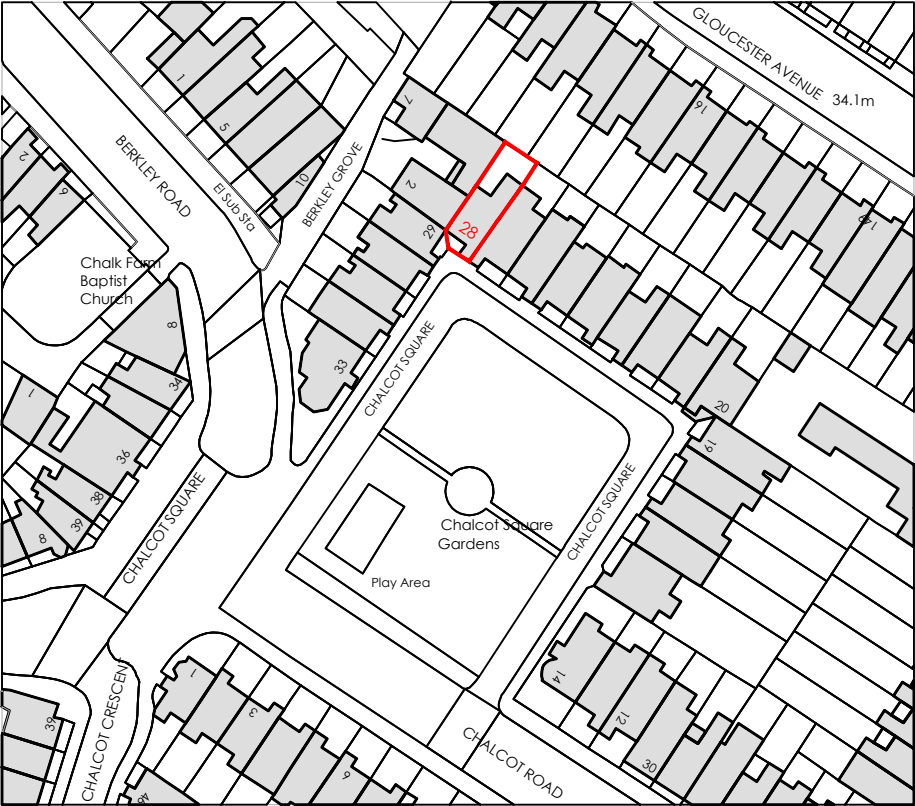

KEY:



Property boundary



ReQuestAPlan
Map number: TQRQM23177111418085
This document is a computer-generated map.
It is not a substitute for a professional survey.
© Crown Copyright and Database Right 2023. All Rights Reserved.
Scale: 1:1250
Date of Publication: 28.02.25
This information is for the use of the user only.

PO1 PLANNING ISSUE 28.02.25 LT

Rev	Revision	Date	By
-----	----------	------	----

NOTES

All setting out dimensions and points will be found on the construction issue drawings

All dimensions to be checked on site prior to commencement of works. Do not scale this drawing

PLANNING

PROJECT

28 CHALCOT SQUARE

TITLE

LOCATION PLAN

SCALE 1:1250 @ A4

DATE 28.02.25

DRAWING NO 638 GA 600

REVISION PO1



GRAVITY DESIGN

Old Bank Court, Morocco Street, London SE1 3HB
+44(0)20 7089 9134 studio@gravitydesign.co.uk

