




1 Proposed East (Tottenham Court Road) elevation
Scale: 1:100

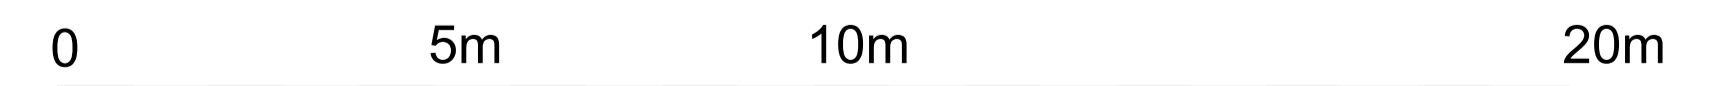

All dimensions to be checked on site prior to commencement of any works, and/or preparation of any shop drawings.
Sizes of and dimensions to any structural or services elements are indicative only. See structural and service engineers drawings for actual sizes / dimensions.
This drawing to be read in conjunction with all other Architect's drawings, specifications and other Consultant's information.
All proprietary systems shown on this drawing are to be installed strictly in accordance with the Manufacturers/Suppliers recommended details.
Any discrepancies between information shown on this drawing and any other contract information or manufacturers/suppliers recommendations is to be brought to the attention of the Architect.

Revision	Date	Amendment
PL1	31/01/2025	Initial Issue for Non-Material Amendment.

Date		Project		Job Ref.
Scale 1:100@A1		Whitfield Street		430
Drawn LS	Check DM	Title		
Status		Tottenham Court Road Elevation (NMA)		
PLANNING	Client Ref	Drwg. no.	Rev.	
Hale Brown Architects Ltd. Unit 1.04, Edinburgh House, 170 Kennington Lane, London, SE11 5DP		430(GA)210	PL1	
T: 020 3735 7442	E: mail@halebrown.com	W: www.halebrown.com		