




1 SECTION A
4038 1:20

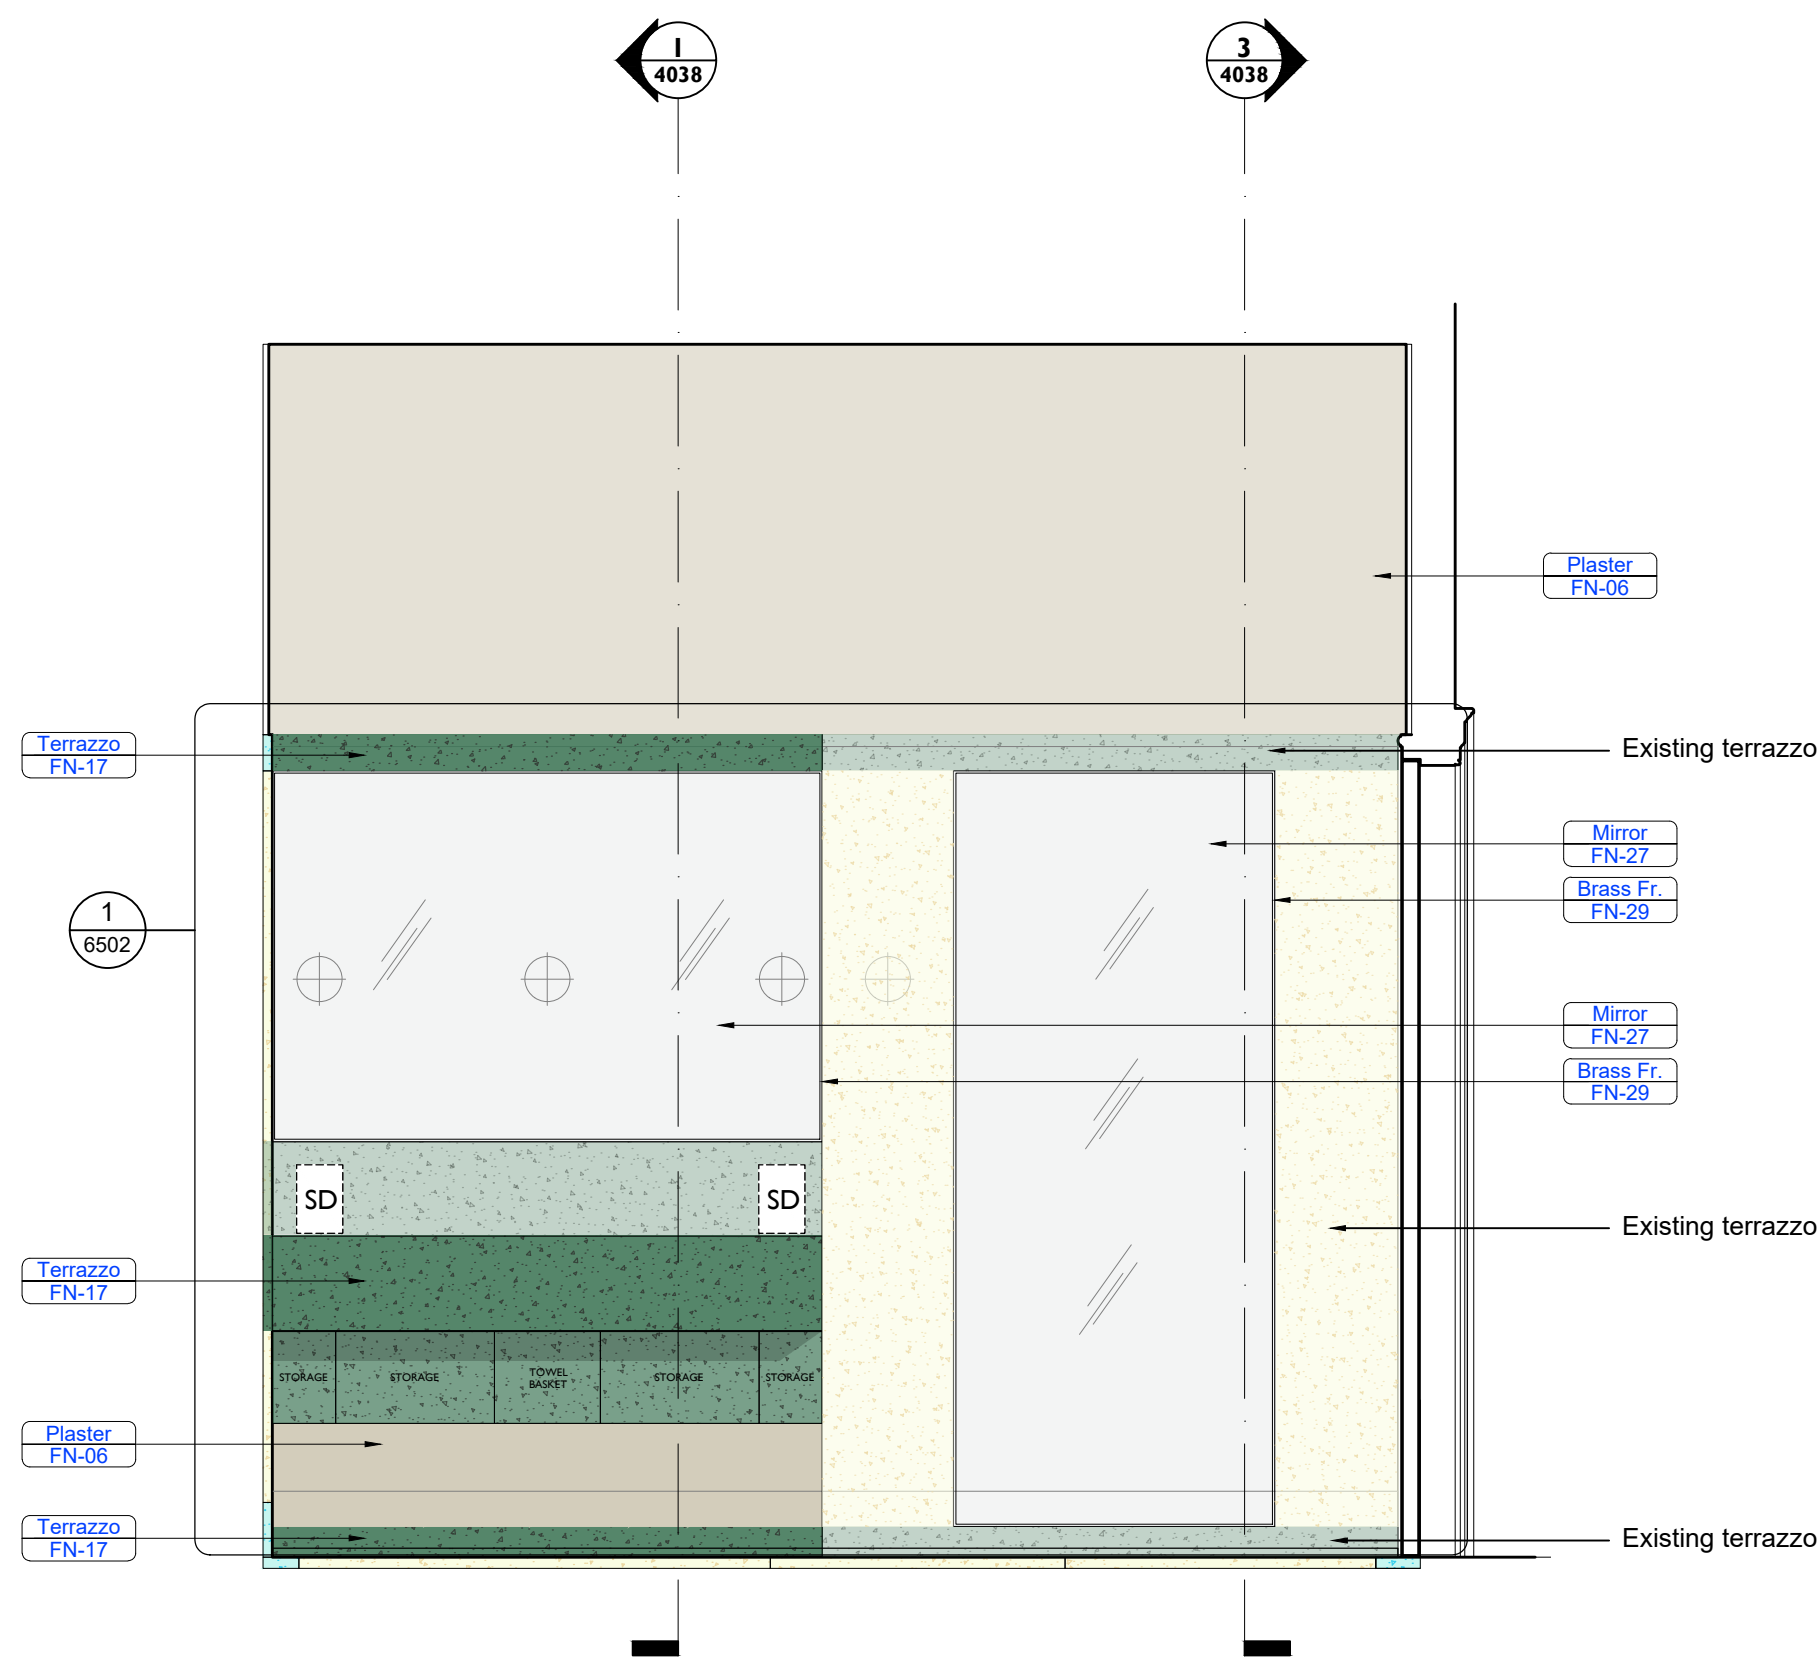

2 SECTION B
4038 1:20

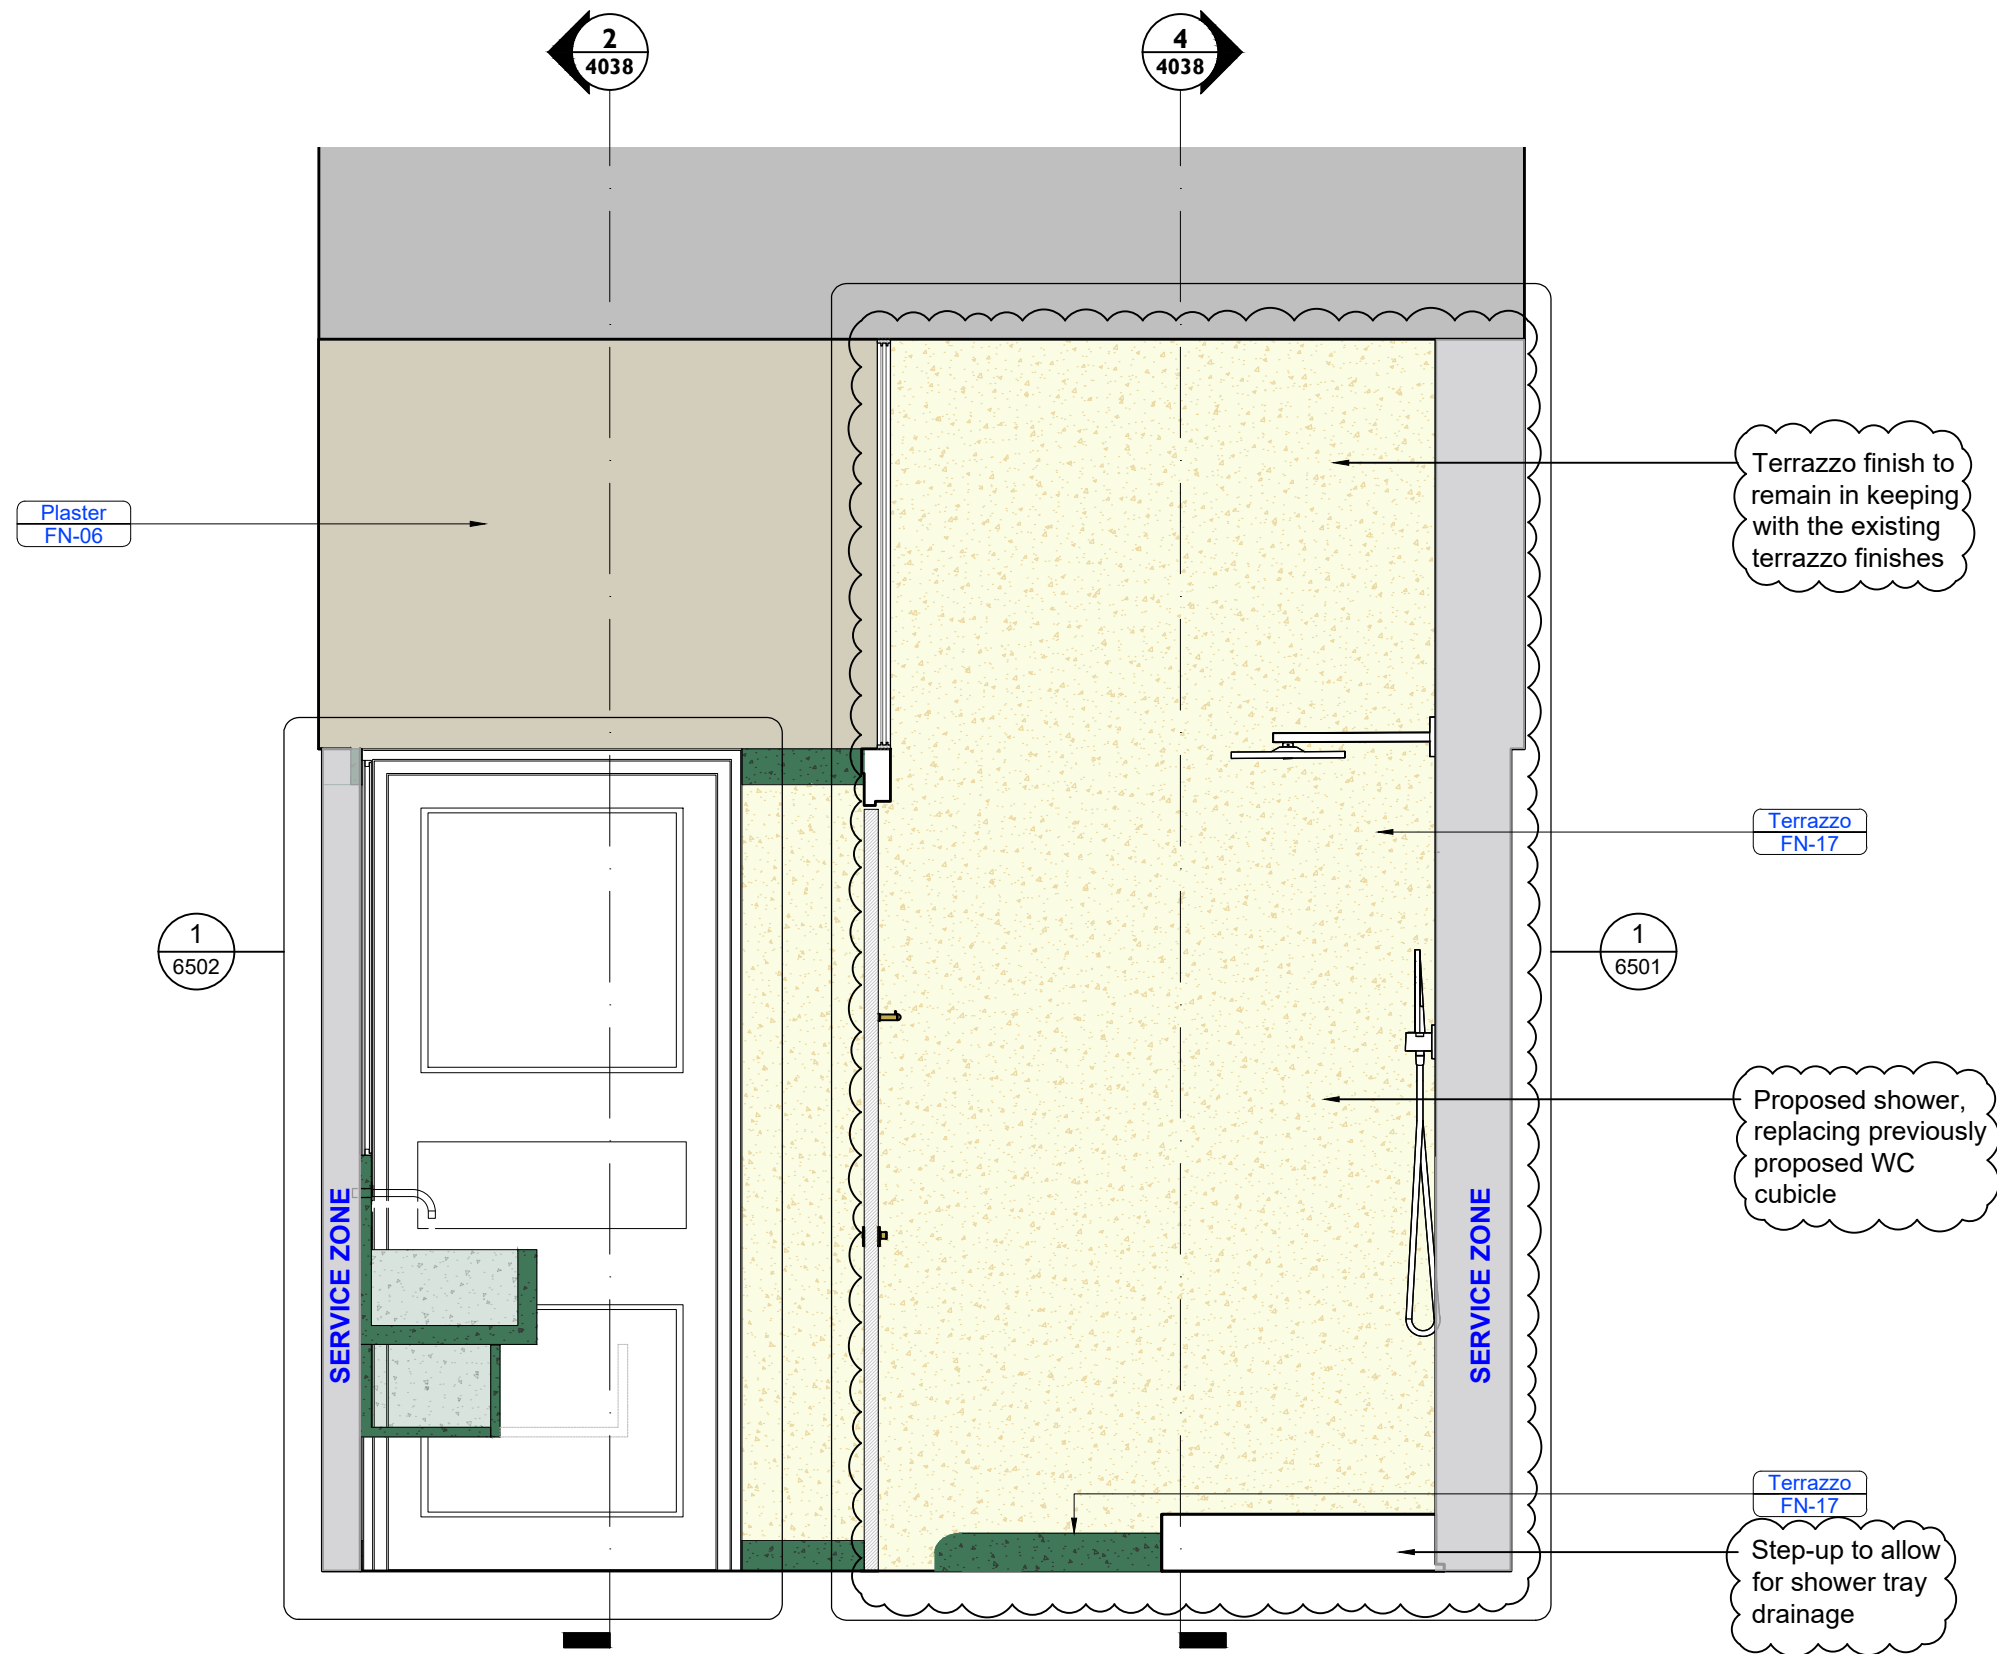

3 SECTION C
4038 1:20

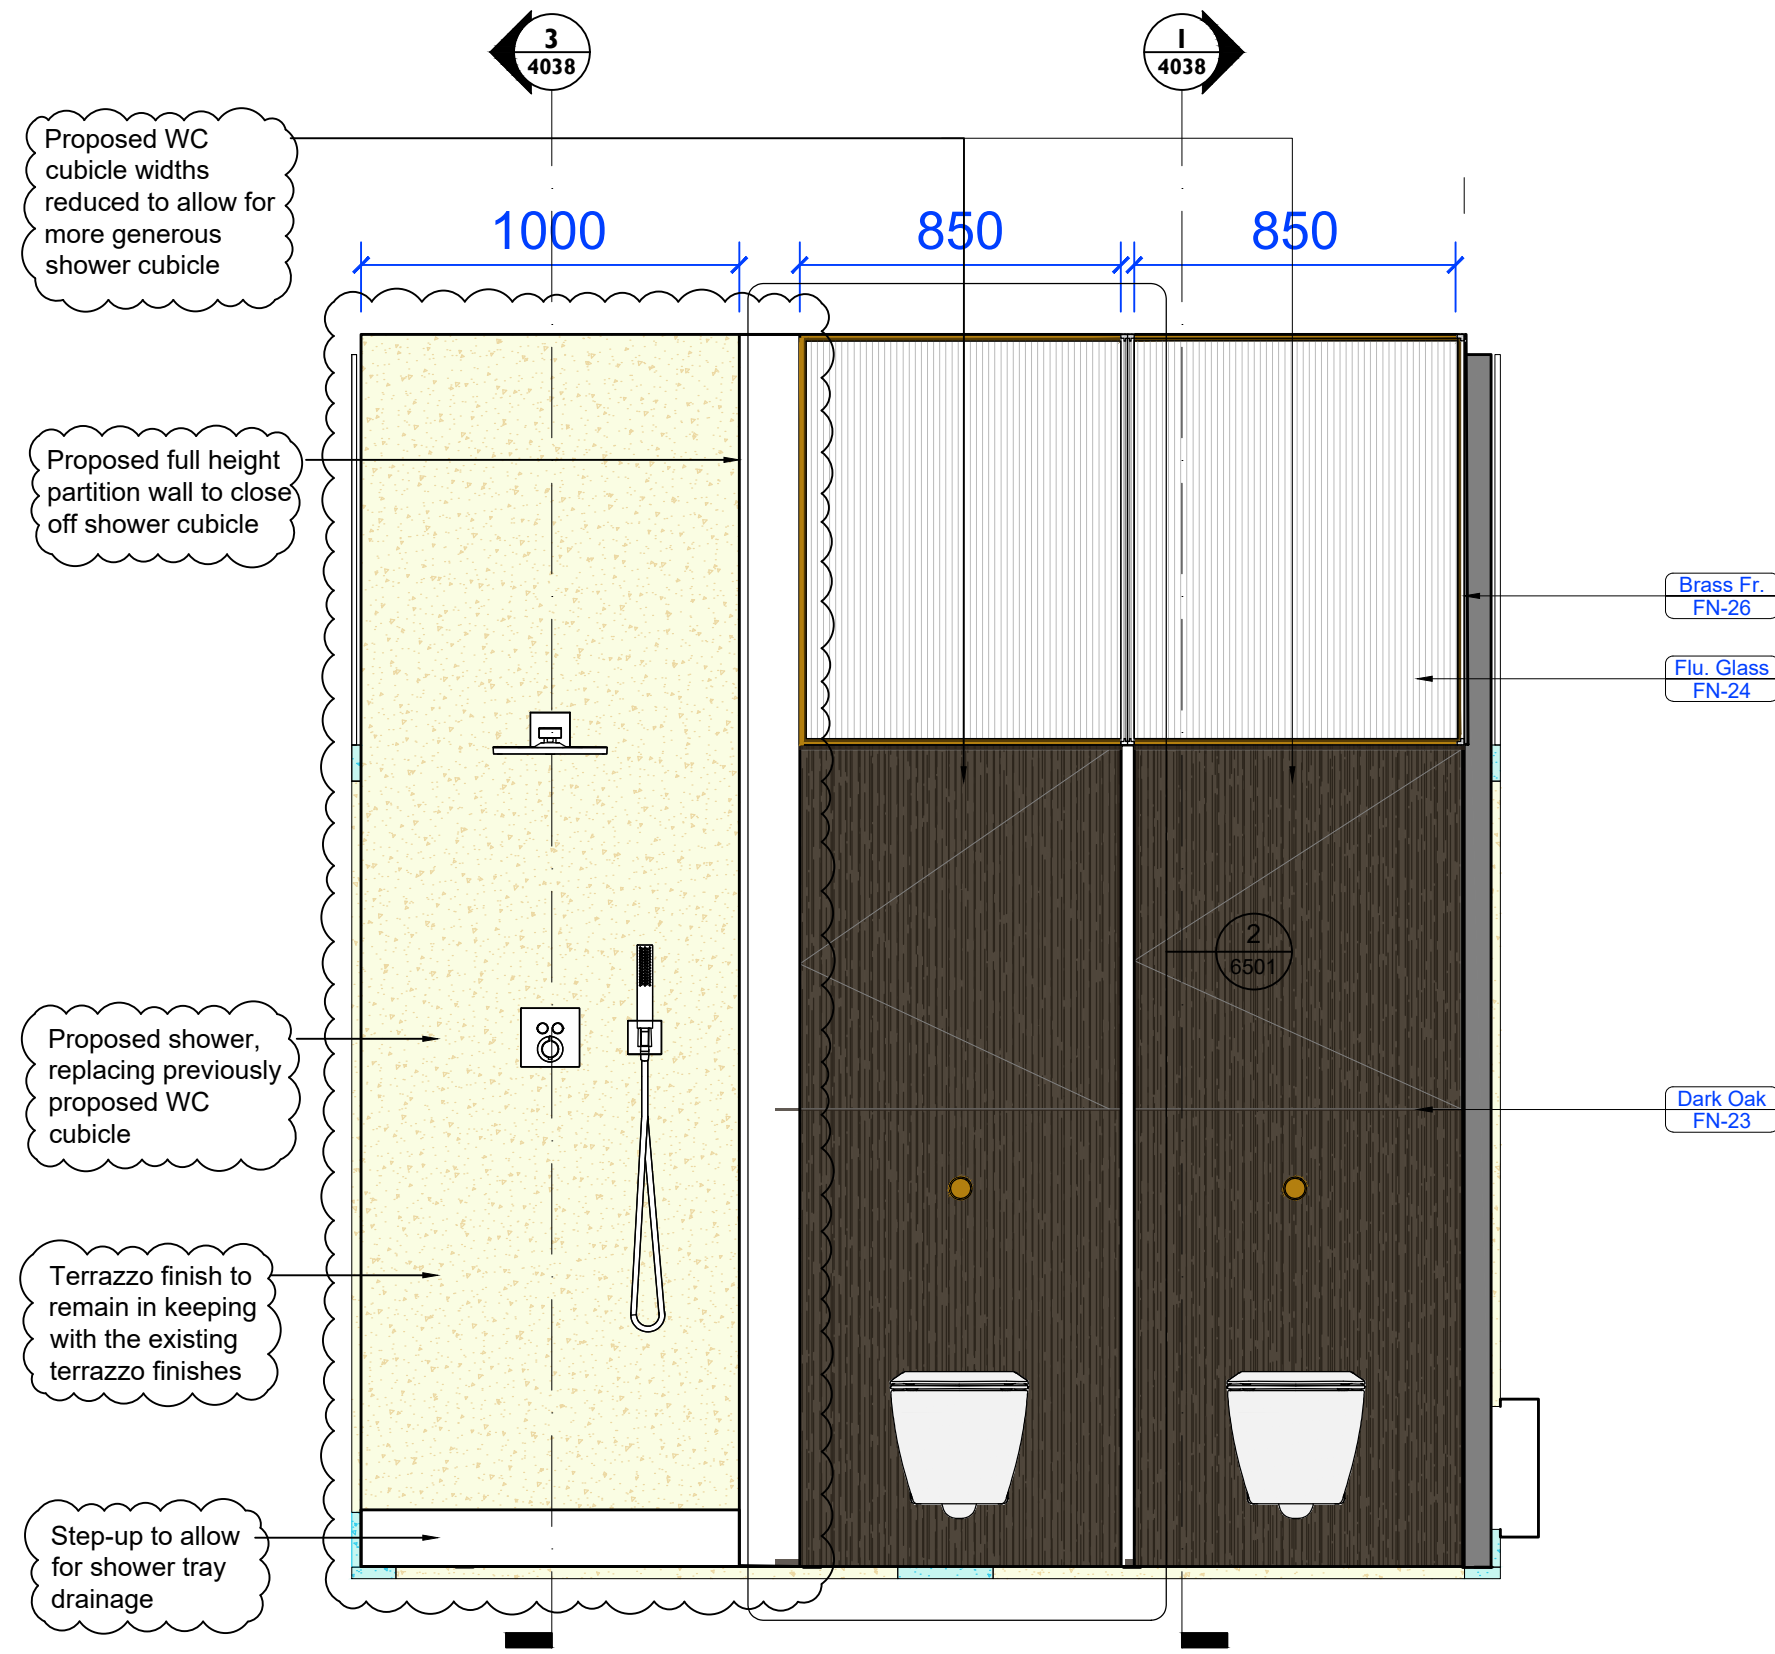

4 SECTION D
4038 1:20

Notes:

Drawings are based on survey data and may not accurately represent what is physically present.


Do not scale from this drawing. All dimensions are to be verified on site before proceeding with the work.

All dimensions are in millimetres unless noted otherwise.


Purcell shall be notified in writing of any discrepancies.

Key Plan

not to scale

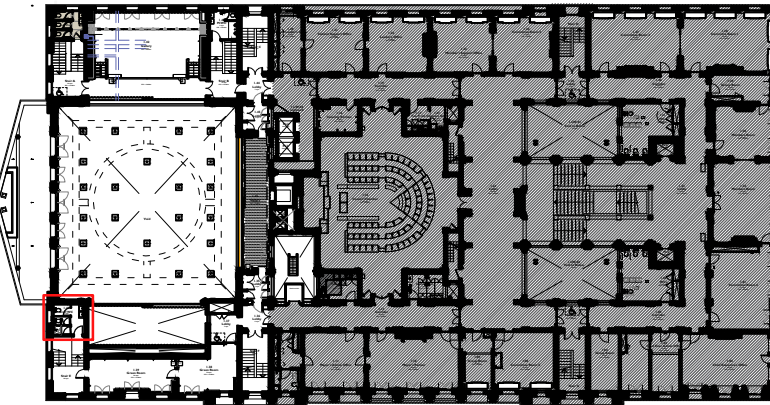

1:20 Scale

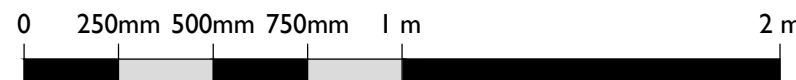

KEY:

FN-XX Purcell Finishes Schedule - CTH-PUR-XXX-SCH-40-A-7107
SA-XX Purcell Sanitaryware Schedule - 242931-PUR-01-XX-SH-A-7106
FF-XX DRS Finishes Schedule - 200147_CTH_600_DRS
SW-XX Purcell Sanitaryware Schedule - 200147_CTH_603

C02 REV Summary

- Screens above cubicles updated to brass framing with fluted glass (as per ID comments)
- Vanity unit updated to terrazzo material with integrated storage (as per ID comments)
- Proposed protruding vanity unit segment updated as per exchange with ID (continuous green dado and skirting, with polished plaster)
- Fluted glass access panels to washbasins removed- updated to access from within compartments
- Overall dimensions and setting out updated to suit existing space

C03	21.01.2025	CL	JE	WC cubicle replaced with shower
C02	06.09.2024	CL	OB	STAGE 4 ISSUE
C01	17.06.2024	ML	NS	STAGE 4 ISSUE
REV	DATE	BY	CHK	DESCRIPTION

CLIENT

Il Bottaccio

PROJECT

Camden Town Hall Tenant Fitout

JOB NUMBER

242931

TITLE

CAMDEN CENTRE BOH WC ELEVATIONS

SIZE SCALE
A1L 1:20

REV SUITABILITY/REASON FOR ISSUE
C03 A4 - Technical Design Approved

DRAWING NUMBER
242931-PUR-01-01-DR-A-4038

PURCELL® IS THE REGISTERED TRADE NAME FOR PURCELL ARCHITECTURE LTD AND ALL SUBSIDIARY COMPANIES AND IS REGISTERED IN THE UNITED KINGDOM, EUROPEAN UNION, HONG KONG, CHINA AND AUSTRALIA. © PURCELL 2024. www.purcell.com