




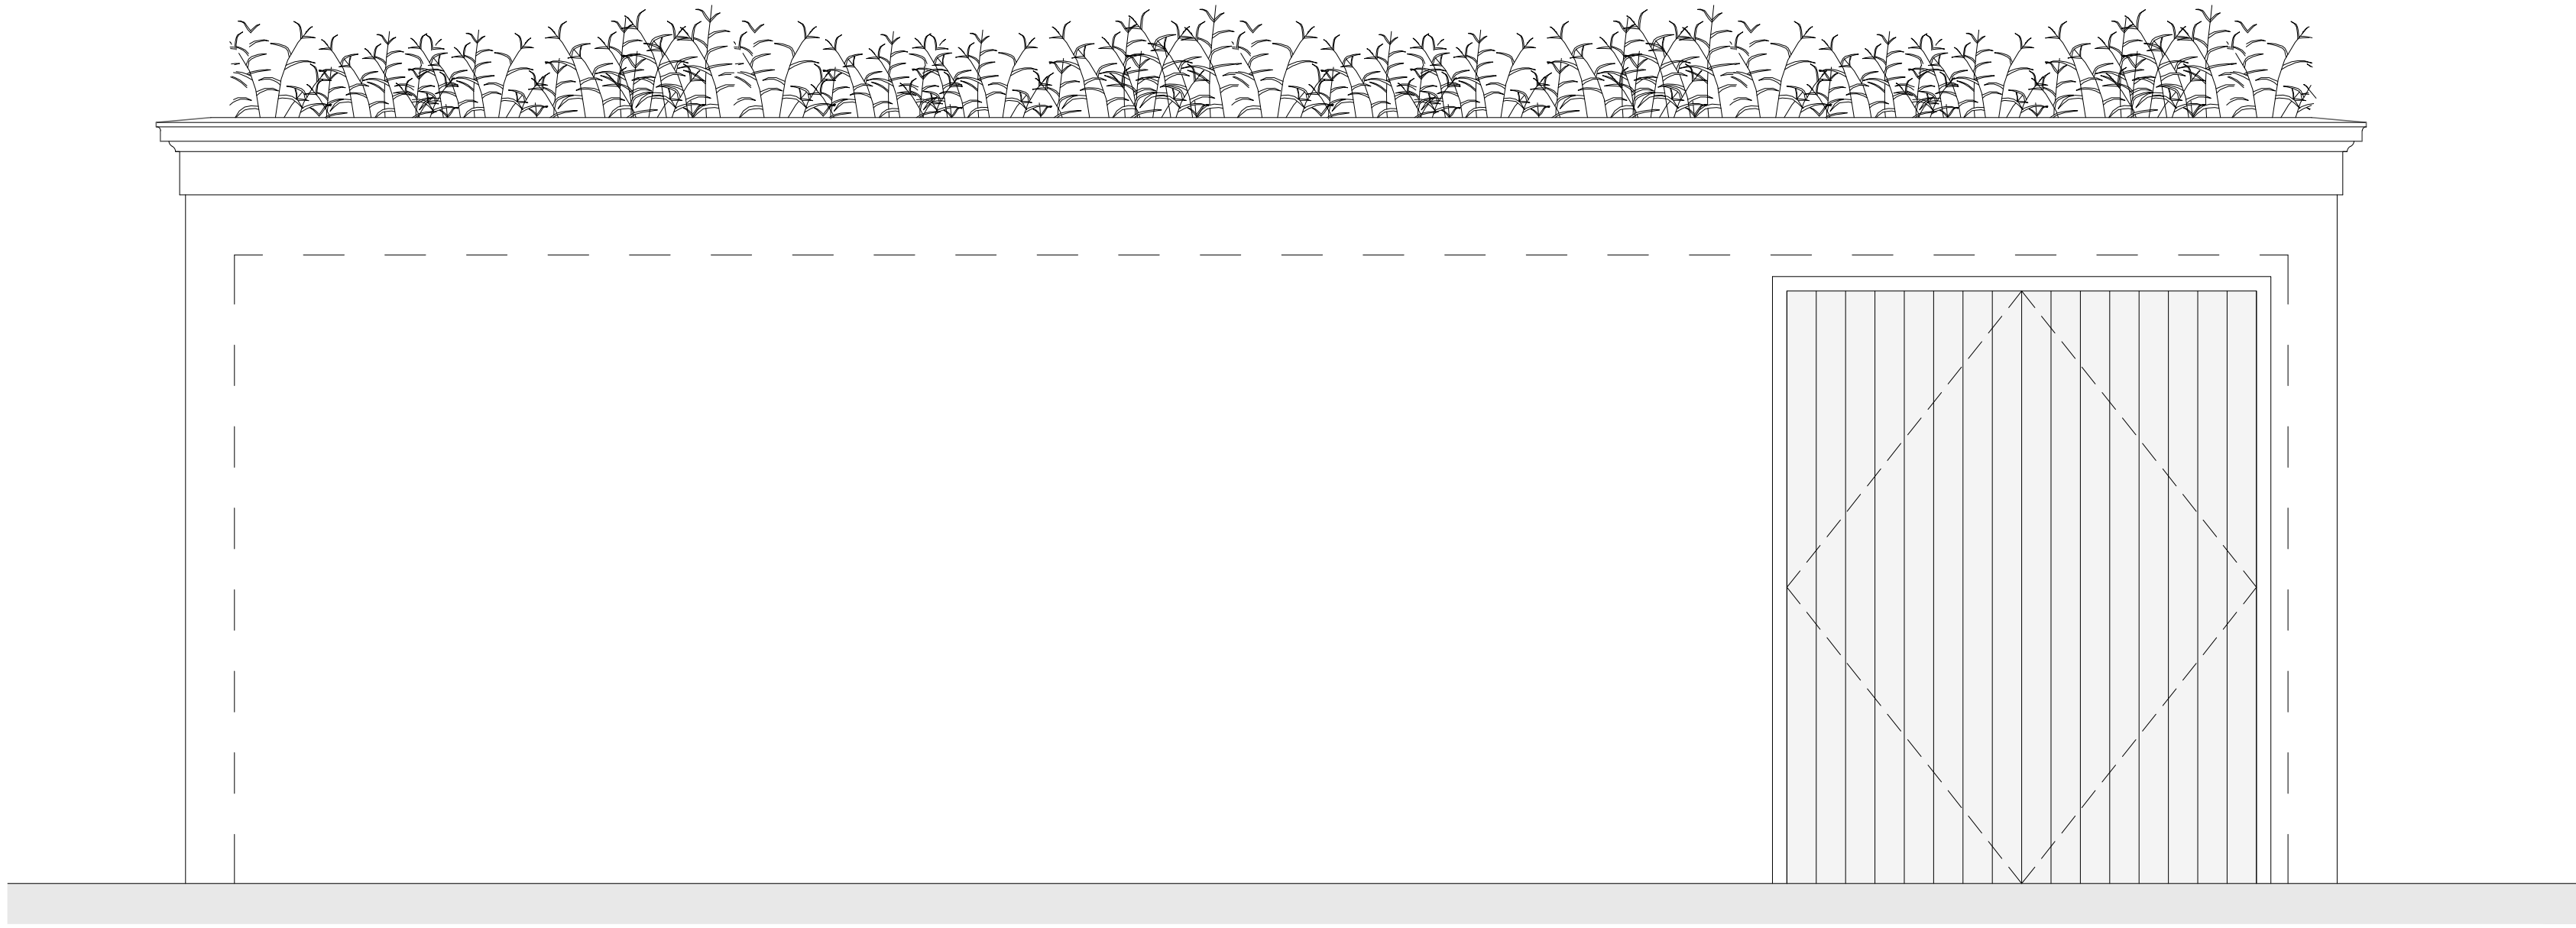


01 \ Bin Store Elevation
312 / 1:20@ A1

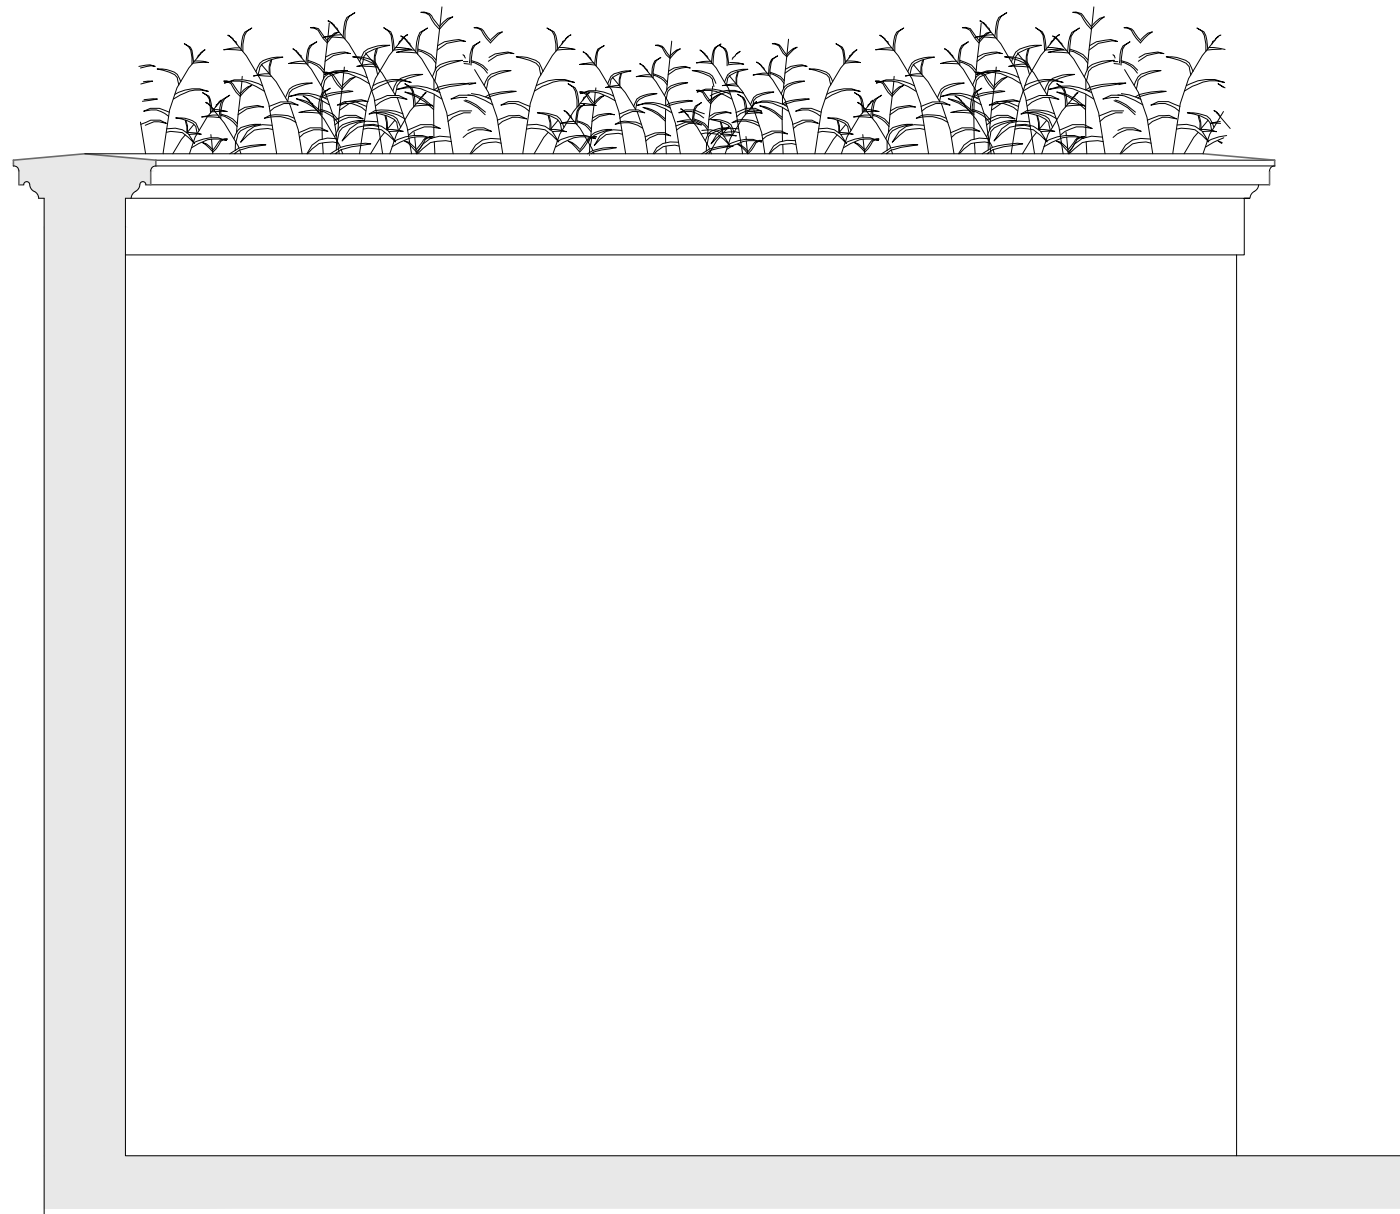

02 \ Bin Store Elevation
312 / 1:20@ A1

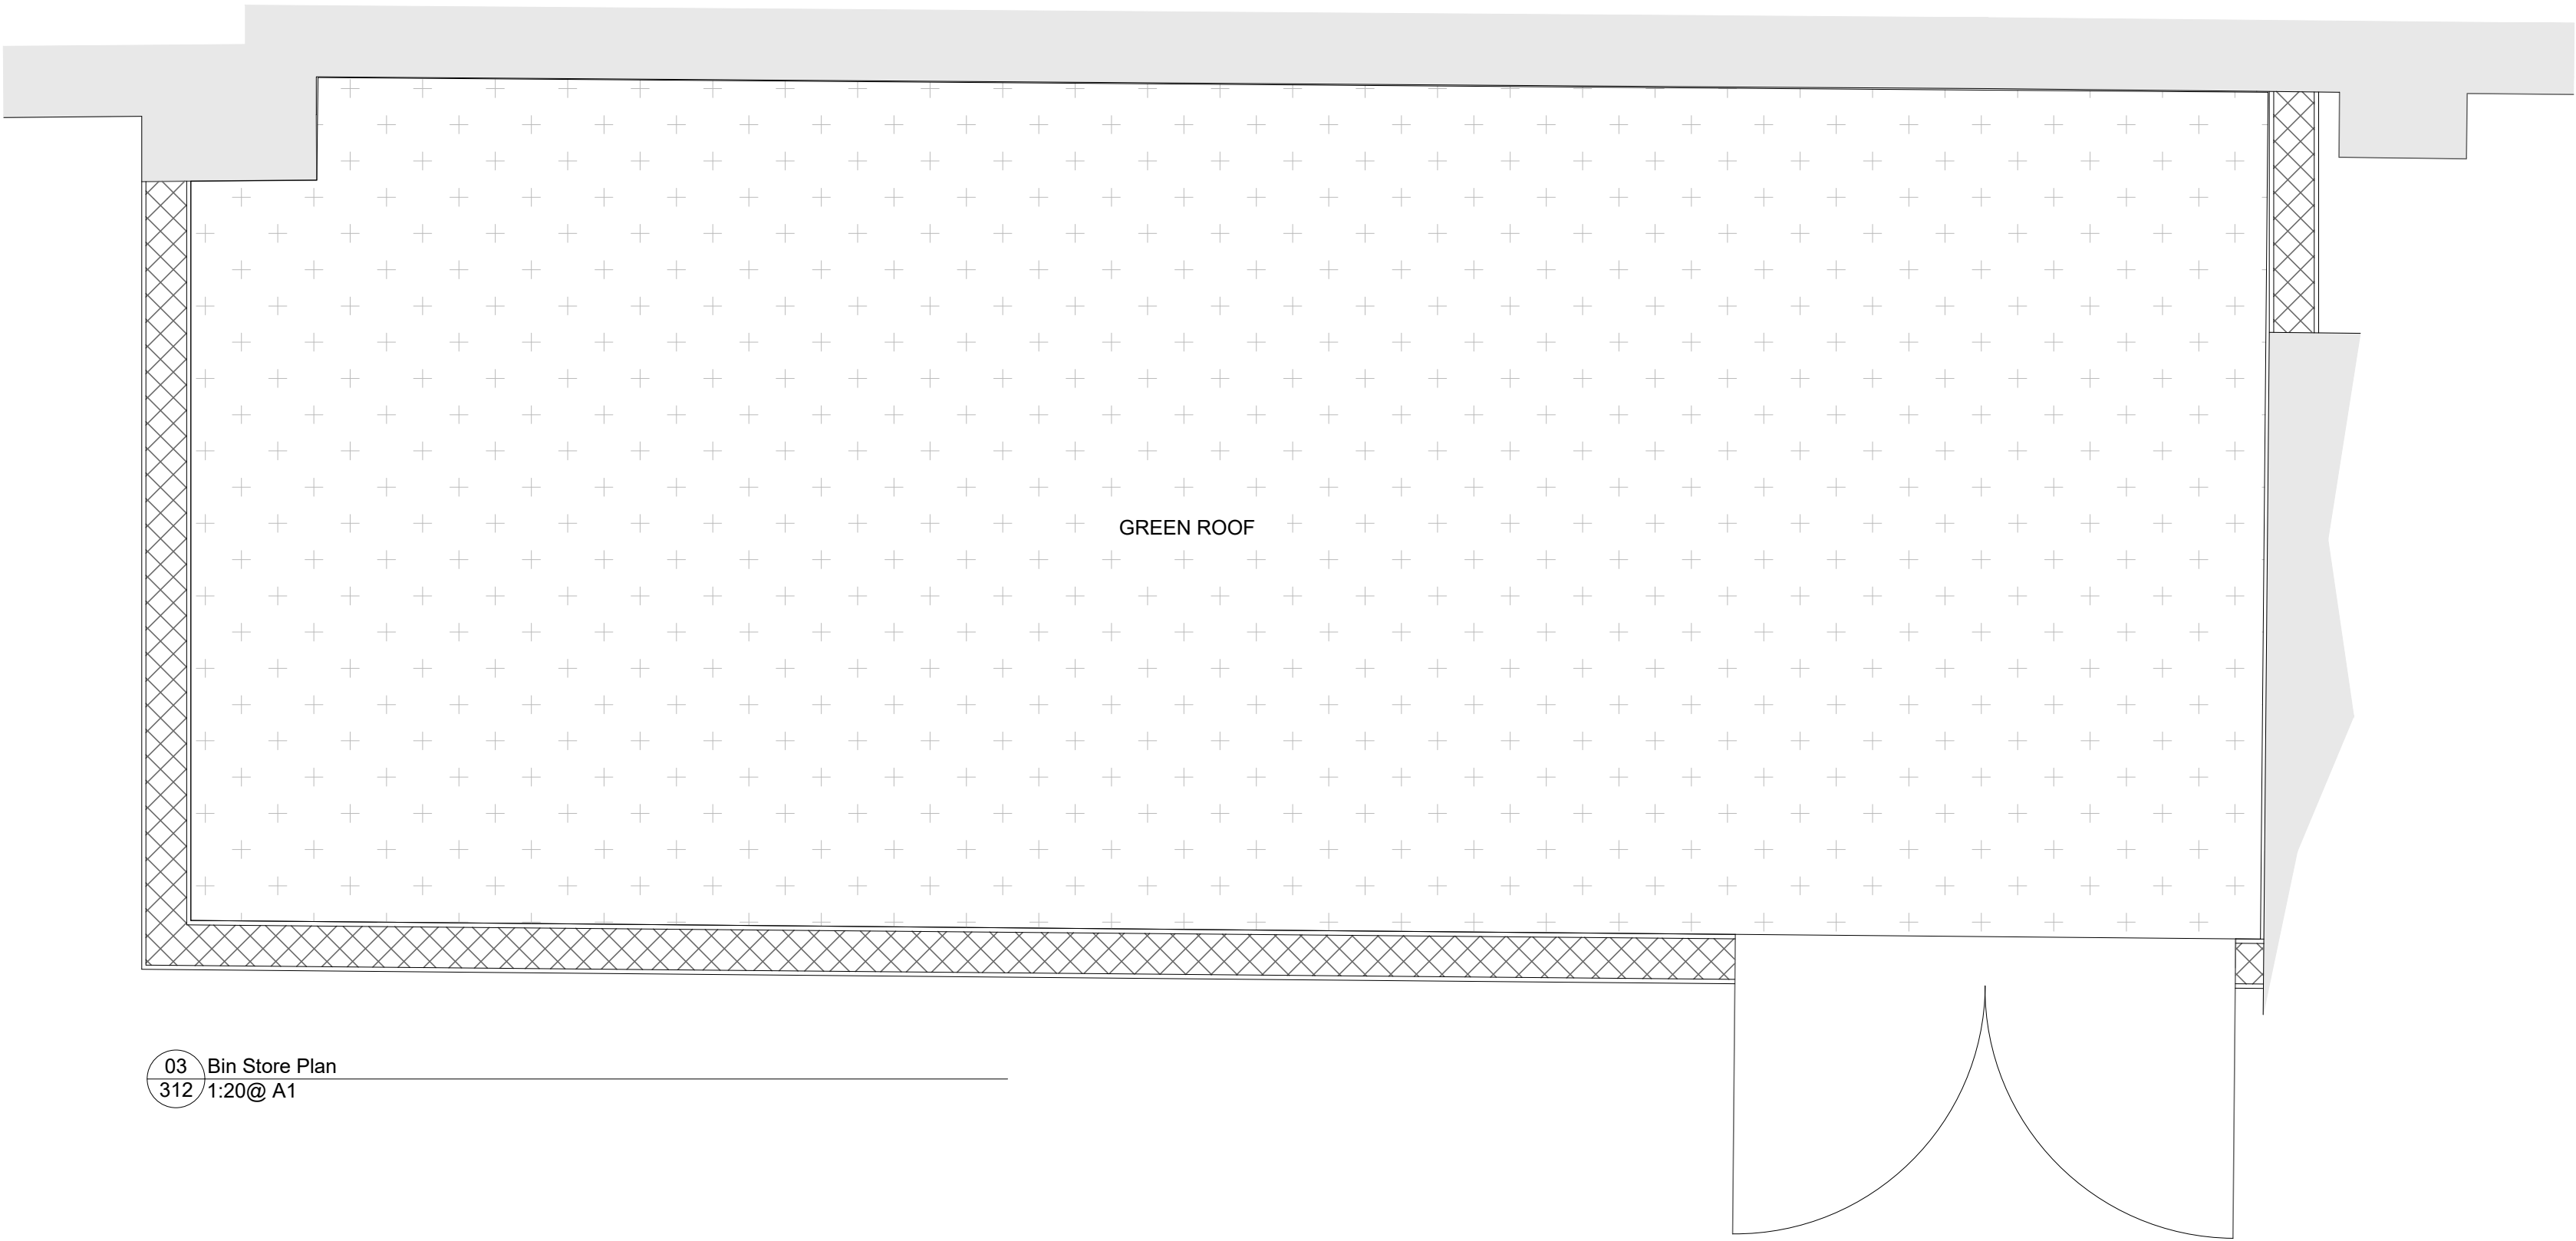

03 \ Bin Store Plan
312 / 1:20@ A1

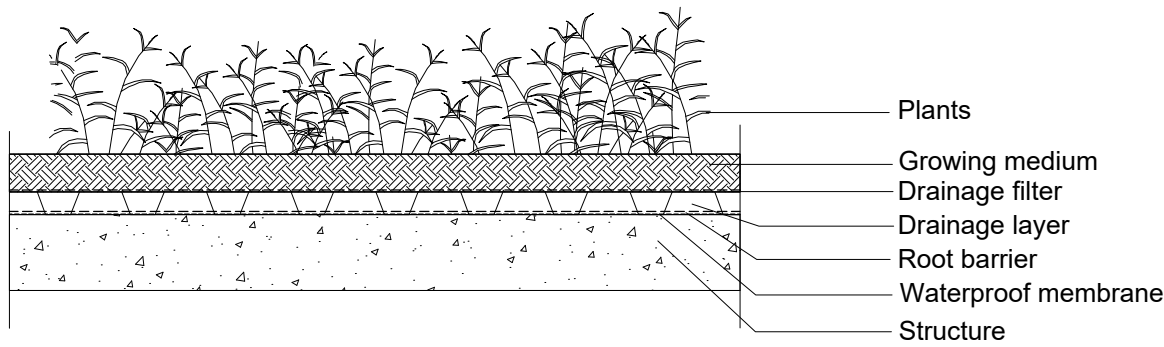

04 \ Bin Store Roof Section
312 / 1:20@ A1

DOMVS
LONDON

WWW.DOMVSLONDON.COM

PROJECT:
52 AVENUE ROAD

TITLE:
SOFT LANDSCAPE
DETAILS SHEET 3

Date: October 2024

Scale: 1:20 @ A1 Drawn: JCGD

DRAWING NUMBER: 132–312

52 Avenue Road NW8
Plant Schedule for Drawing No: 132_312

Herbaceous Perennials		
Species	Pot size	Density (per m/2)
Armeria maritima:	1l	9
Thymus vulgaris:	1l	9
Origanum vulgare:	1l	9
Sedum Anglicum:	1l	9
Saxifraga 'White Pixie'	1l	9