


- ① London yellow stock brickwork
- ② Clay tile roof
- ④ Sedum roof
- ⑤ Timber painted sash windows
- ~~⑥ White render~~
- ⑧ Glazed rooflight
- ⑨ Glazed doors
- ⑩ Single ply roof membrane



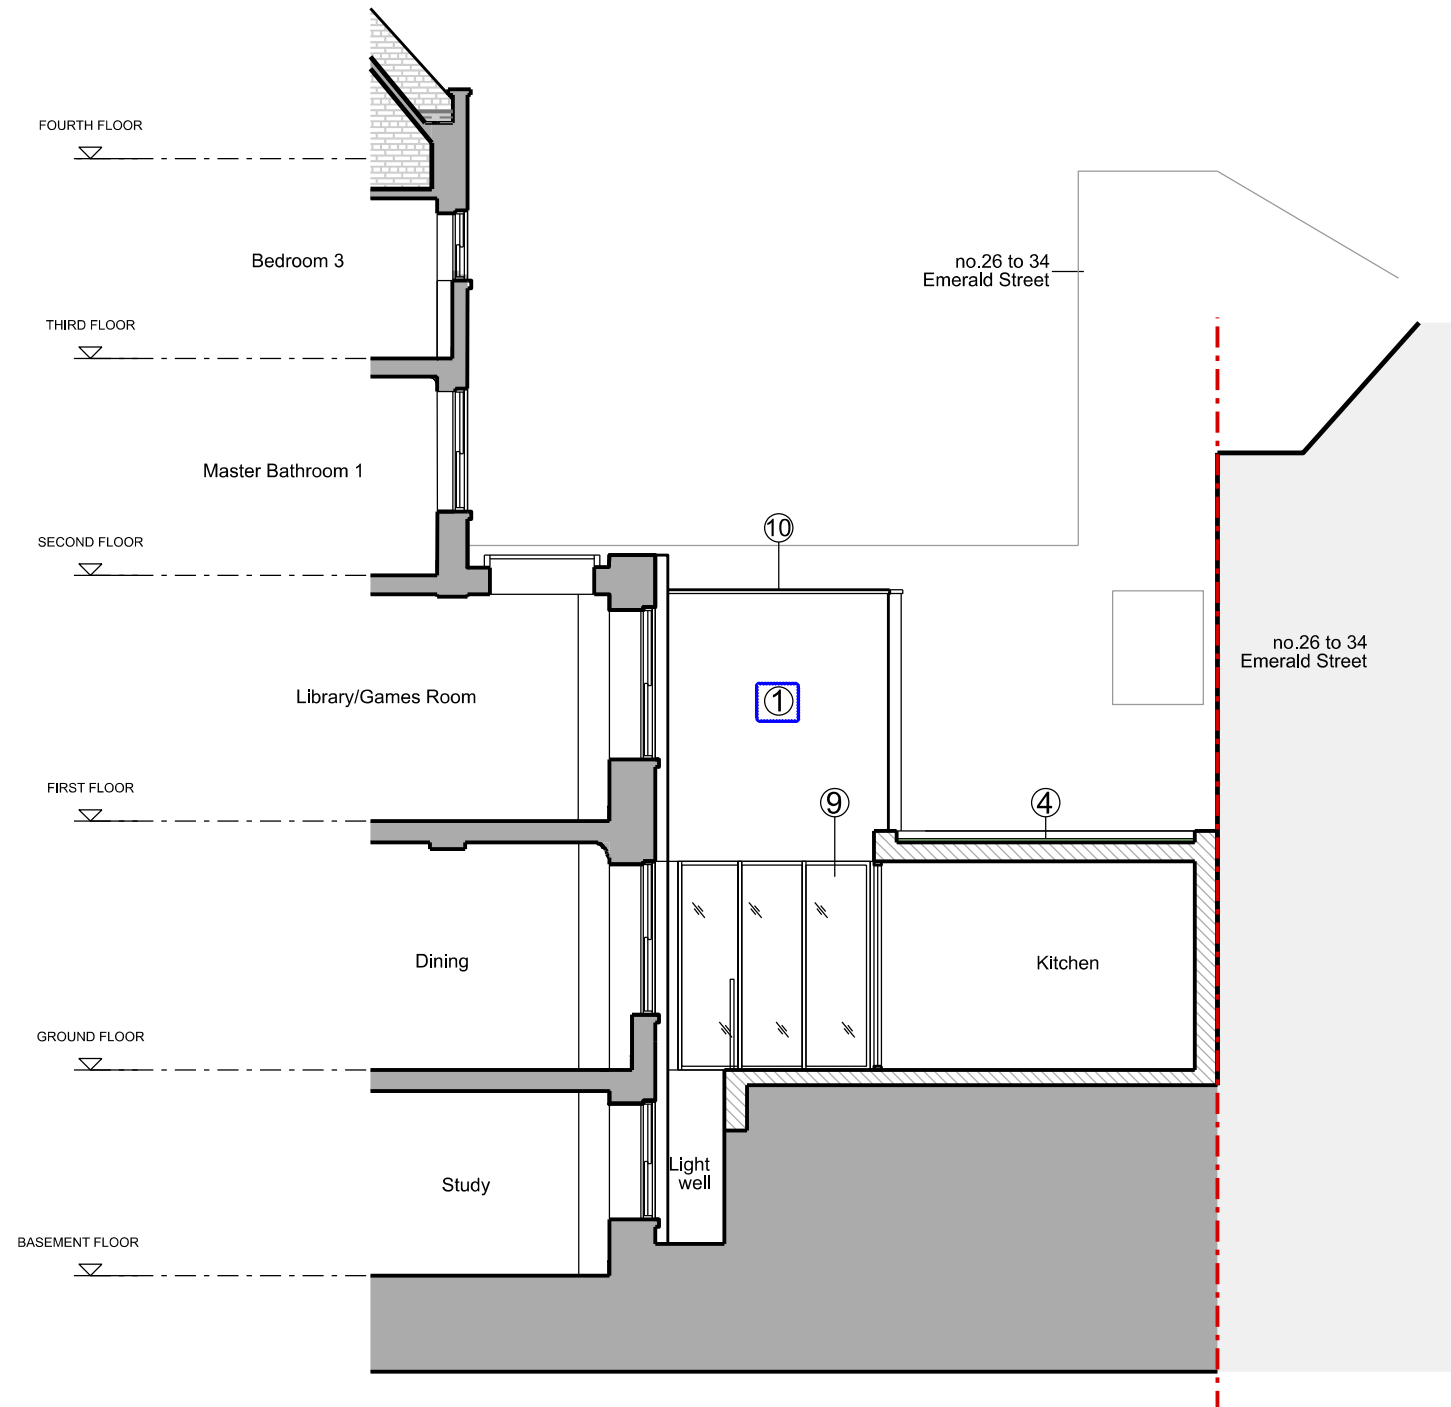

01 Section BB
1:100 @ A3

All drawings to be read in conjunction with other consultants' information: any discrepancies to be reported before work commences.

[illegible]

Existing
Proposed

 In Abeyance
 Revision

OWEN
DESIGN STUDIO

t: +44 (0)7957 364 375
w: owendesignstudio.co.uk
e: office@owendesignstudio.co.uk

Scale
.....
1:100 @ A3
1: 50 @ A1

Project title		
22 Great James Street		
London WC1N 3ES		
Drawing title		
Proposed Section BB		
Drawing No		
Project No	Drawing No	Rev
414	4101	A