

Notes
This drawing is copyright Piercy&Company.
Do not scale from this drawing.
All dimensions and levels to be checked on site by the contractor and such dimensions to be his responsibility.
Report all drawing errors, omissions and discrepancies to the architect.


DISCLAIMER
This document may be issued in an editable digital CAD format to enable others to use it as background information to make alterations and/or additions. In that instance the file will be accompanied by a PDF version as a record of the original file. It is for those parties making such alterations and/or additions to ensure that they make use of current background information.

Piercy&Company accepts no liability for either: any such alterations and/or additions to the background information by others; or any other changes made by others to the architectural content of the background information itself.



Key	
—	Site Boundary
- - -	Ammended roof terrace boundary

-	11.02.25	Planning
Rev	Date	Description

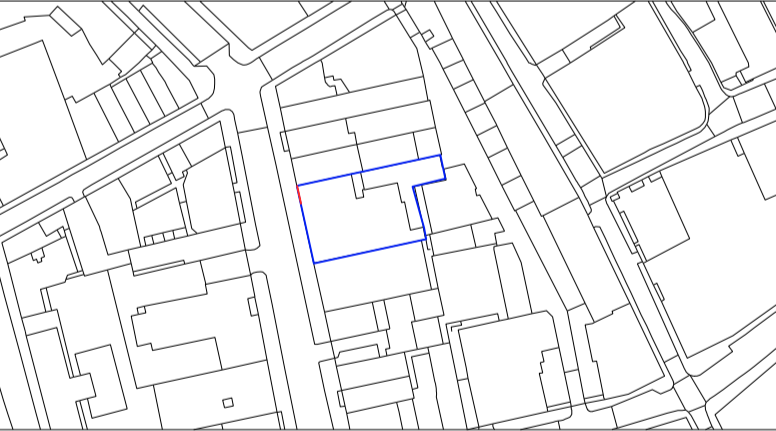

Project 51-53 Hatton Garden		
Client Dorrington Midtown Limited		
Date 11/02/25	Scale 1:50 @ A1 1:100 @ A3	

Existing Seventh Floor General Arrangement Plan		
Drawn MS	Checked NH	Approved NH

Drawing Status
PLANNING

Project	Discipline	Level	Series	Dwg No	Rev
13551	A	L07	07	107	-

39 Plender Street
London NW1 7HP
Telephone
*44 (0)20 7424 9611

info@piercyandco.com
www.piercyandco.com

Piercy&Company