



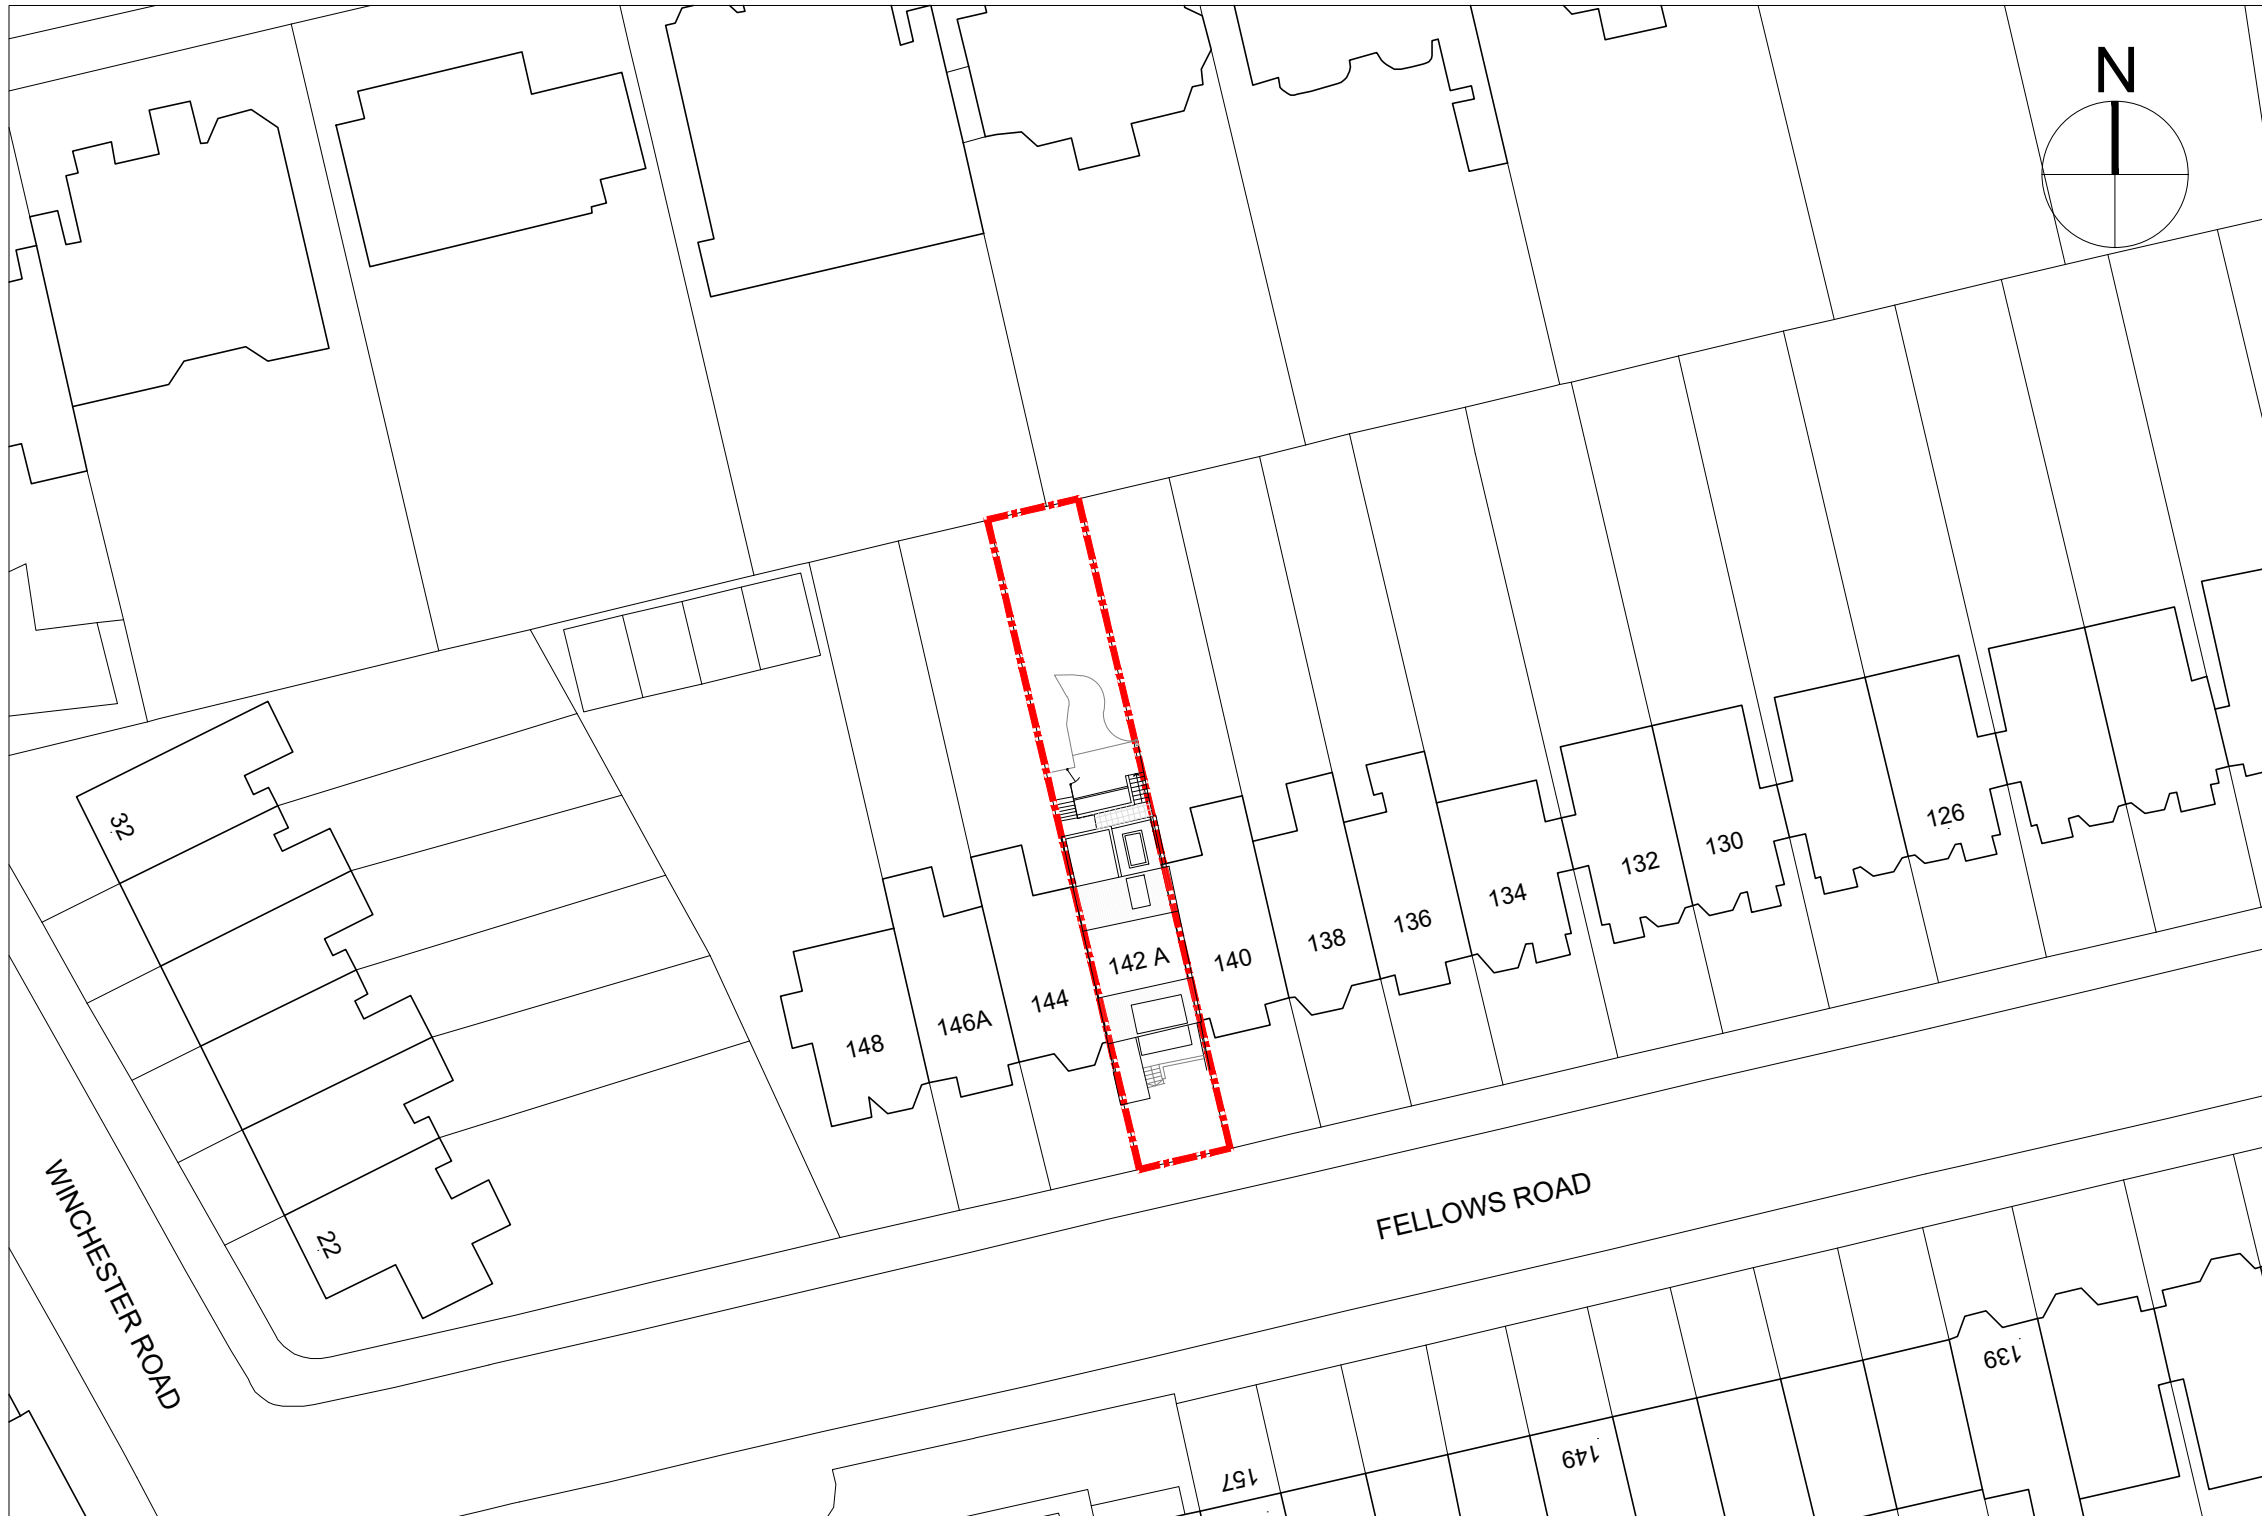

Proposed Block Plan
scale 1:500 @ A3

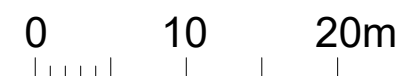

Planning
Revisions

Ko Architects
2F, 7 Mulgrave Chambers
26-28 Mulgrave Road | Sutton SM2 6LE
T: 020 8780 3397
E: project@koarchitects.co.uk



Client: **Ms. Mirjam Buyteweg**
Project: **555 142A Fellow Rd NW3 3JH**
Dwg: **PROPOSED BLOCK PLAN**

Dwg No: **555-A10**
Date: **JAN 2025**
Scale: **1:500 @A3**

Revision: __