




**Photographs of Site + Immediate Streetscape**

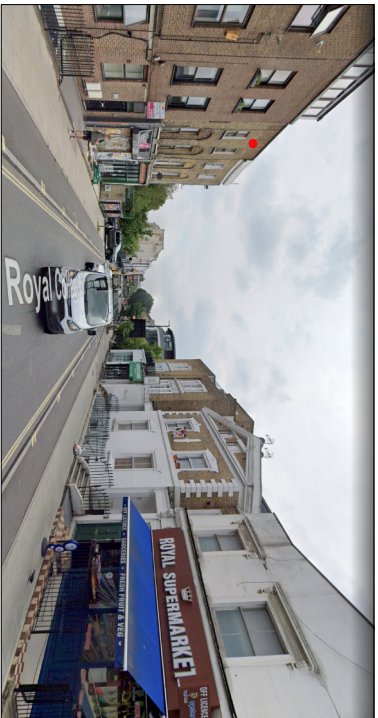

**Photographs of 'as built' rear extensions + excavation of basement, as approved Re: 2022/2112/P Date: 27/09/2023**

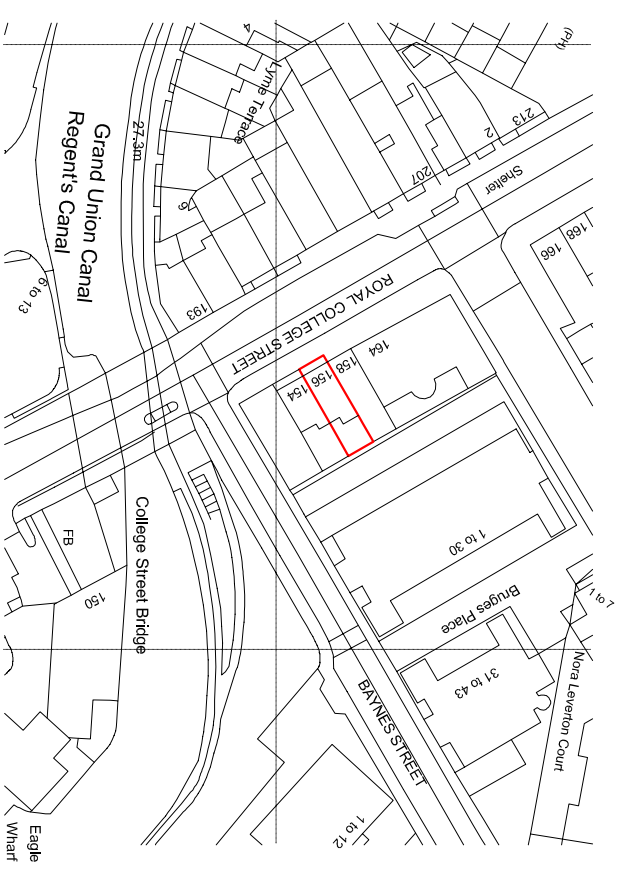

**Existing Site Location Plan**  
Scale 1:1250

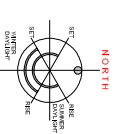

Notes  
0m 0.5 1 1.5 2 2.5 1:50  
0m 10 20 30 40 50 1:1250

Report any discrepancies  
Copyright owned by Andreas Charalambous Riba  
For planning purposes only

**Andreas + Buxton Associates**  
CHARTERED ARCHITECT + INTERIOR DESIGNERS  
9 Louisa Street London E1 4NF  
m: 079687 15430 e-mail: andreas@73@ma.com

Rev Date Drawing Status  
**Planning**

Project  
Flats 1 - 3, 156 Royal College  
Street, London, NW1 0TA

Project Description  
Proposed Works

Drawing Name  
Existing Photographs + Site Location Plan

Scale: 1:1250 @ A3  
Date 18.04.24

Dr. No. RCS/24/P/01  
Rev.