



NOTE
DO NOT SCALE FROM THIS DRAWING. FIGURED DIMENSIONS
ONLY ARE TO BE TAKEN FROM THIS DRAWING. ALL
DIMENSIONS ARE IN MILLIMETRES UNLESS OTHERWISE
STATED;
CONTRACTOR TO CHECK AND CONFIRM ALL DIMENSIONS
AND SETTING OUT ON SITE. REPORT ANY ERRORS OR
OMISSIONS TO WGI;

CURRENT MODEL FILE NAME: Project Template

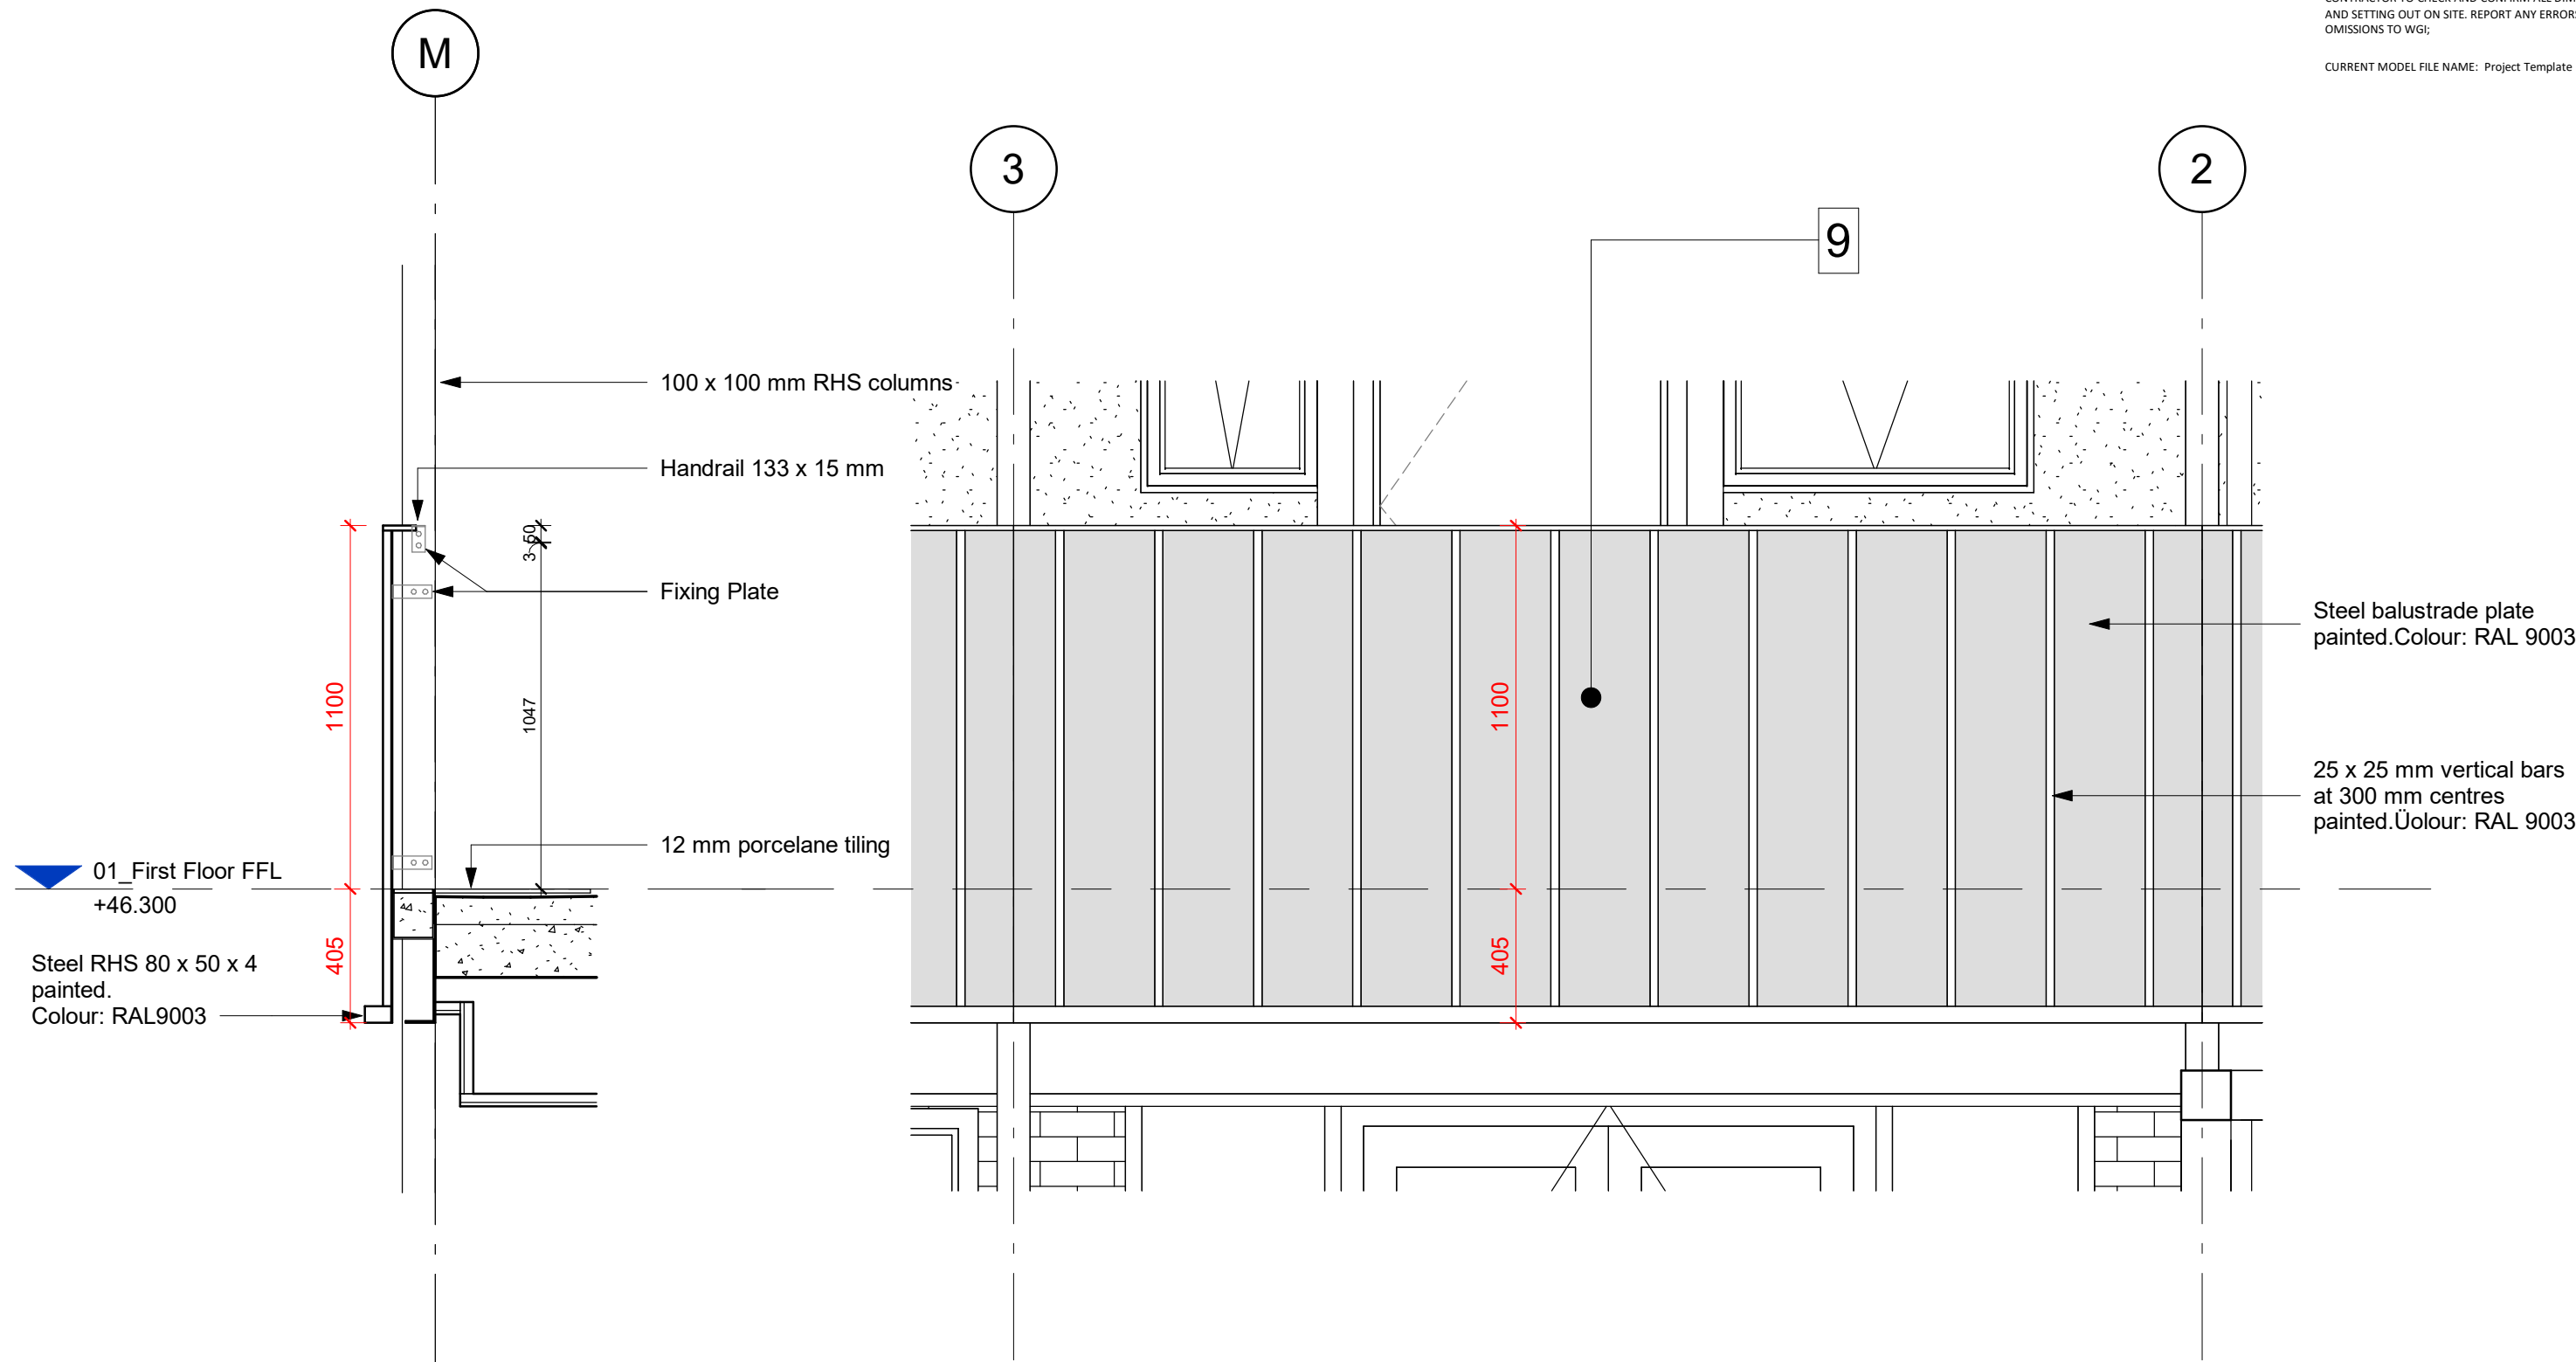

2 Walkway - Balustrade Section Detail (for Planning)
1 : 20

1 Walkway - Balustrade Elevation Detail (for Planning)
1 : 20

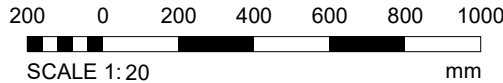

REV	DATE	BY	CHECKED	NOTE
PL1	27-01-2025	TP	TE	Issued to discharge Planning Condition 3



Watkins Gray International LLP, Colechurch House, 1 London Bridge Walk, London SE1 2SX, United Kingdom, t: +44 (0)20 7940 8400							
Camden Hostels Project - Camden Road Site, 248-250 Camden Road, London NW1 9HE							
Typical walkway - Balustrade Details for Planning							
FORMAT	SCALE	STATUS: STATUS DESCRIPTION:			BY	CHECKED	FIRST ISSUE
A3	1 : 20	S3 SUITABLE FOR REVIEW			AA	TP	19/02/25
Project Number	Originator	Zone	Level	Type	Role	Number	Revision
123007	WGI	CA	ZZ	DR	A	4005	PL1