




01 SINGLE TREE DETAIL
TYPICAL SECTION

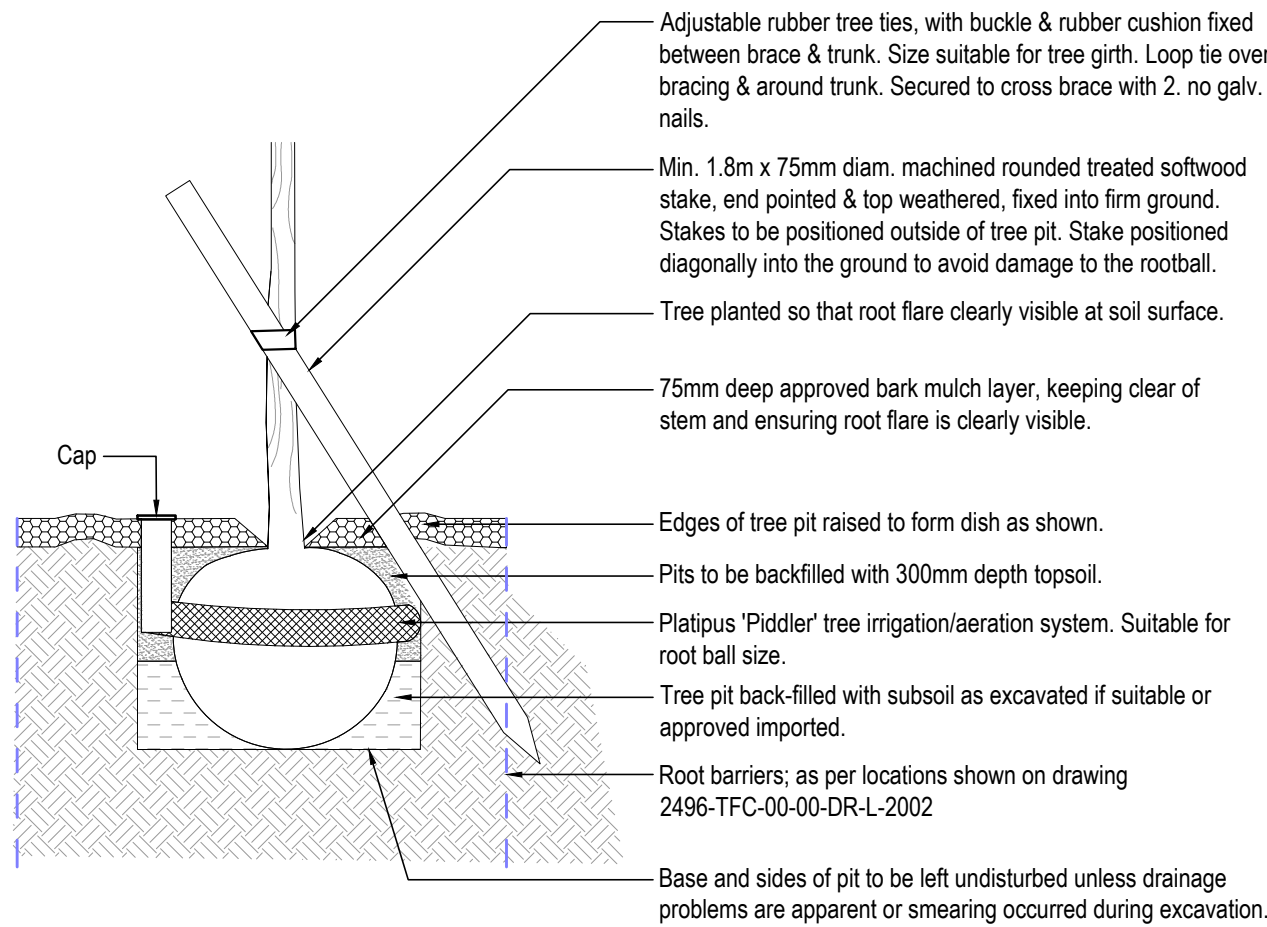


02 SINGLE TREE STAKING-BRACING
TYPICAL PLAN

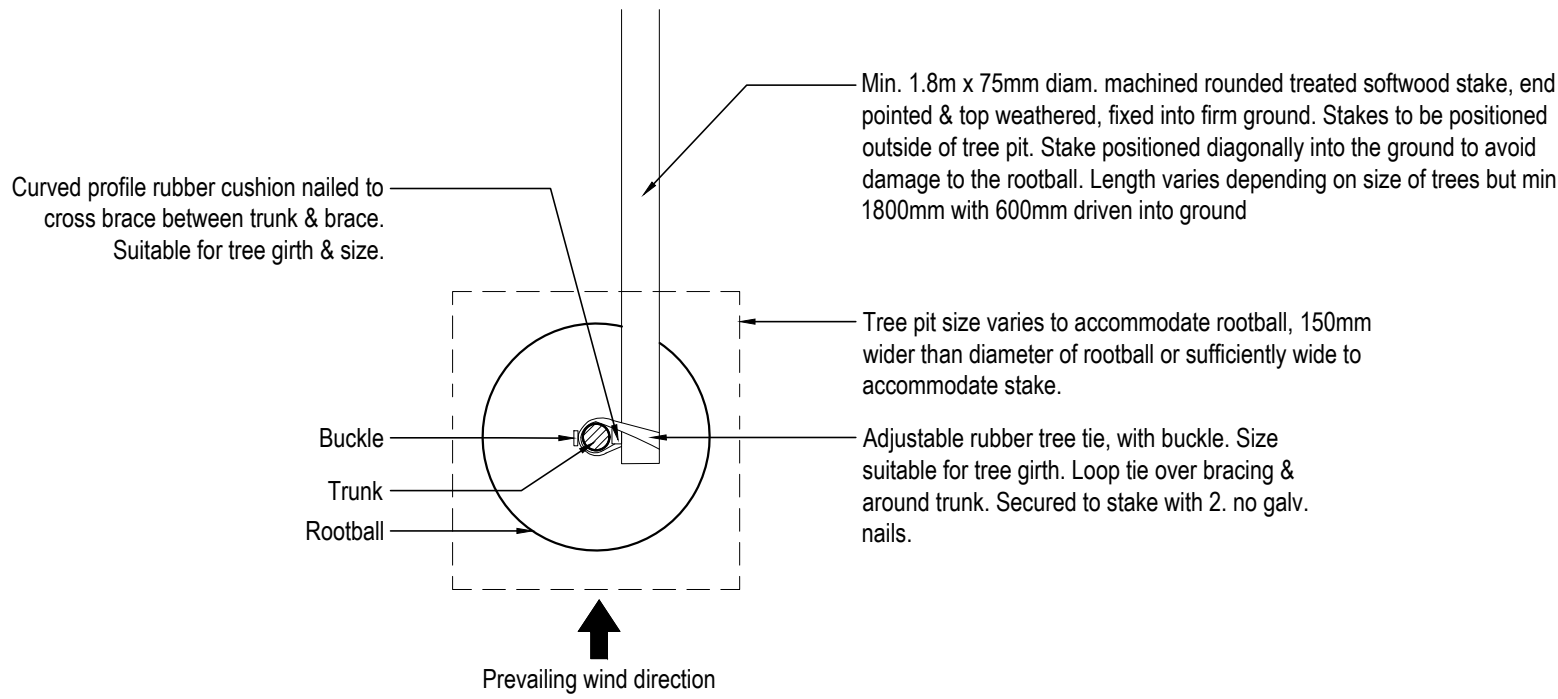


03 SHRUB & GROUND COVER PLANTING
TYPICAL SECTION

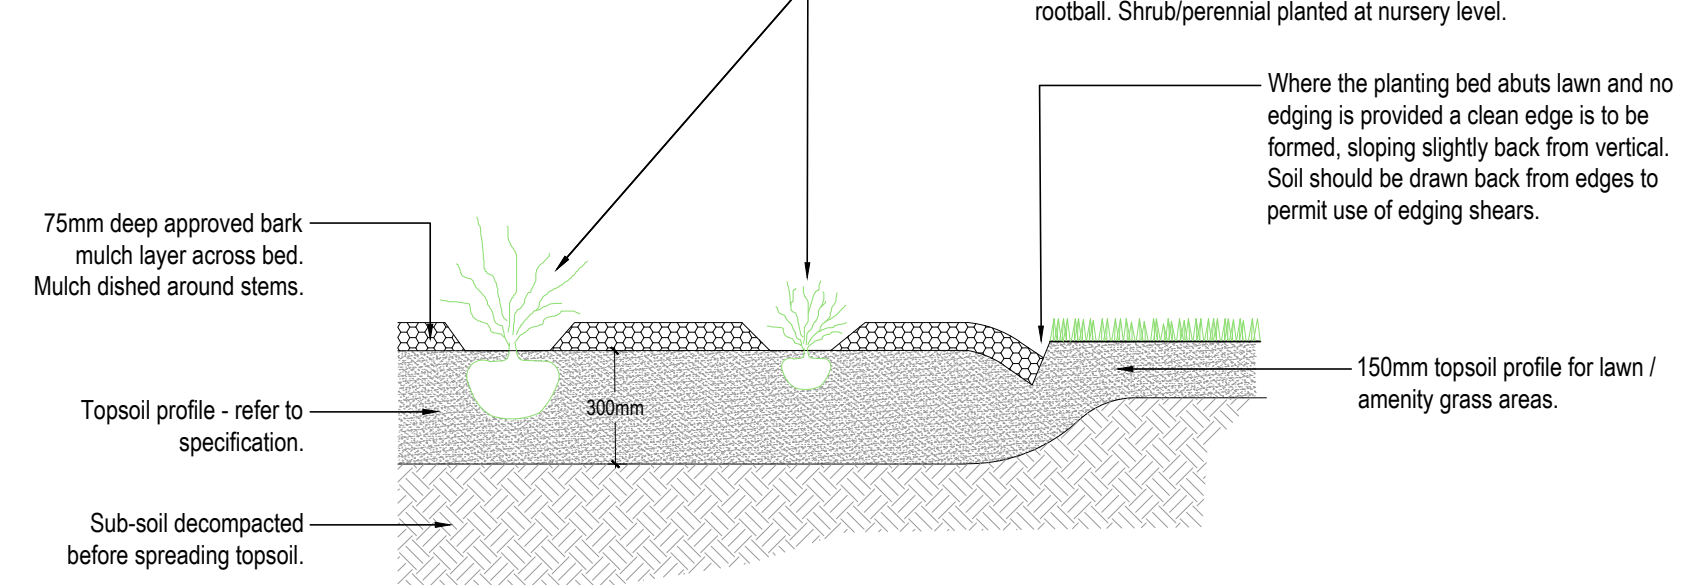


04 Climbers Planting Detail
TYPICAL ELEVATION

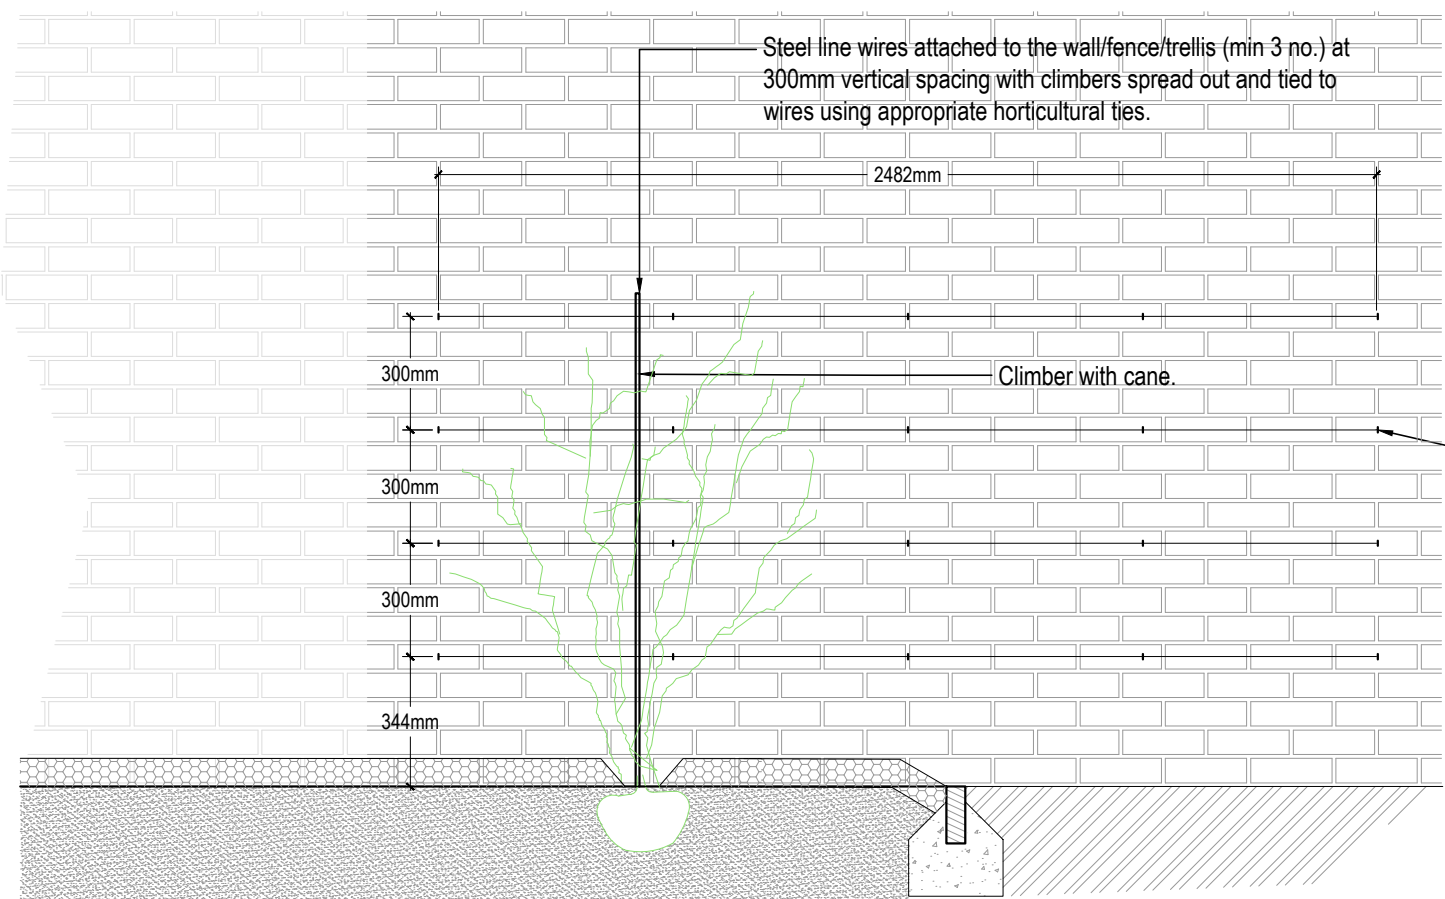


05 CLIMBERS AGAINST VERTICAL FACE
TYPICAL SECTION

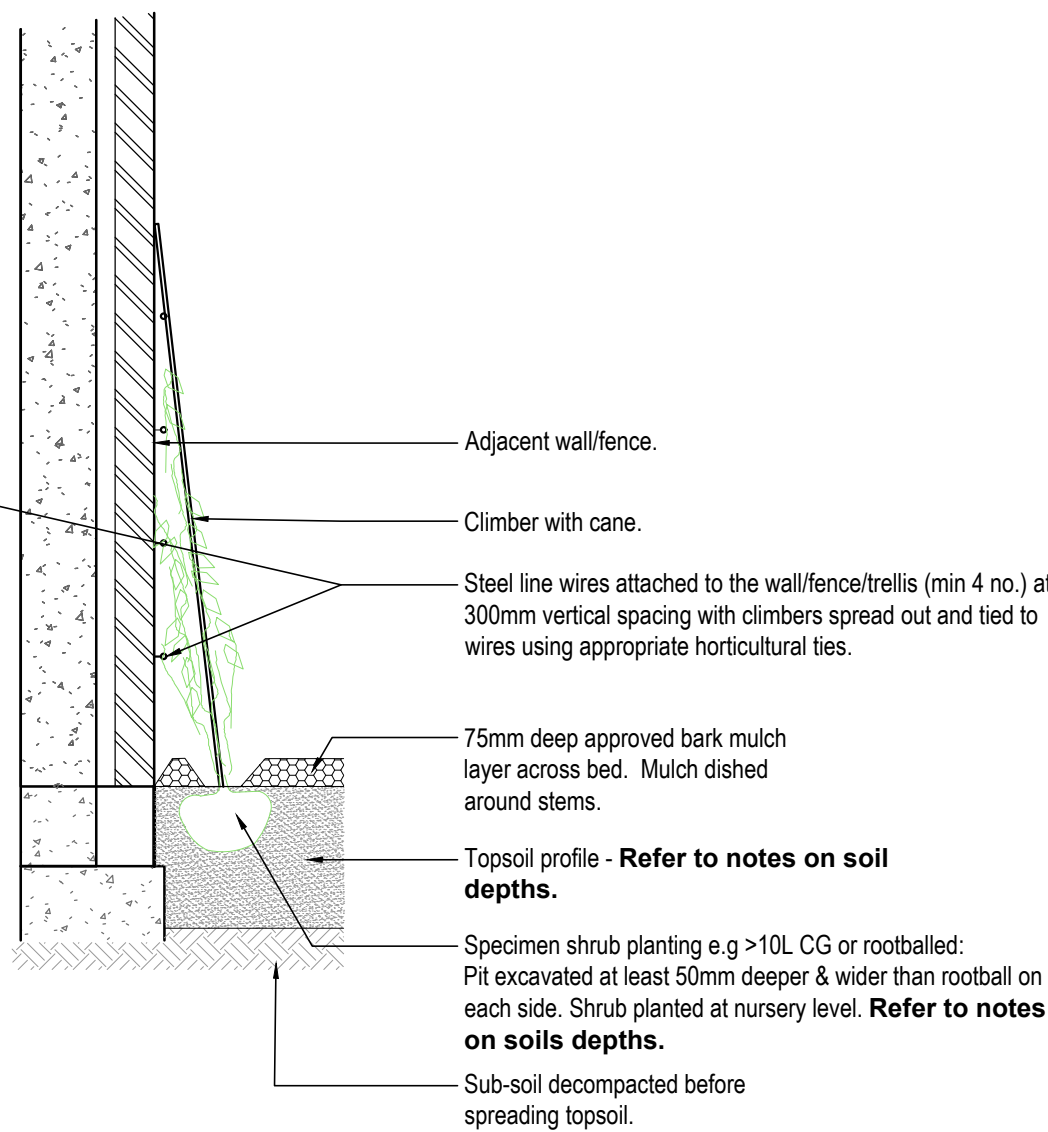

06 WOODLAND MIX PLANTING (RPA)
TYPICAL SECTION

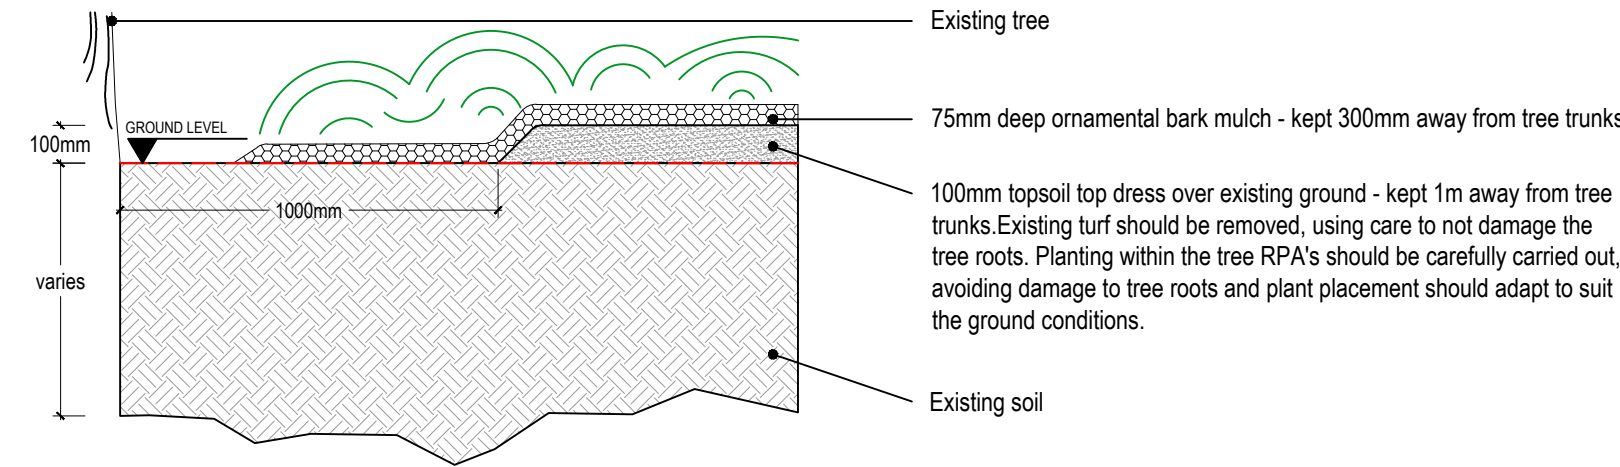


10 CYCLE STAND - SHEFFIELD
TYPICAL SECTION

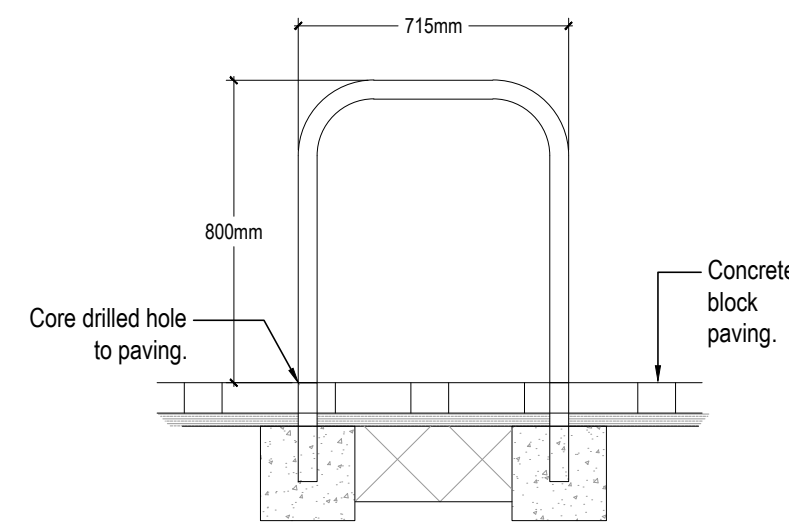


Supplier: Broxap or similar equivalent
Product: Sheffield
Finish: Galvanised & PPC - to match other metalwork
Colour: To match architectural metalwork
Width: 800mm
Height: 715mm above GL
Fixing: Root in ground fixed
Centres: min. 1m centres

11 CYCLE STAND - LONDON
TYPICAL SECTION

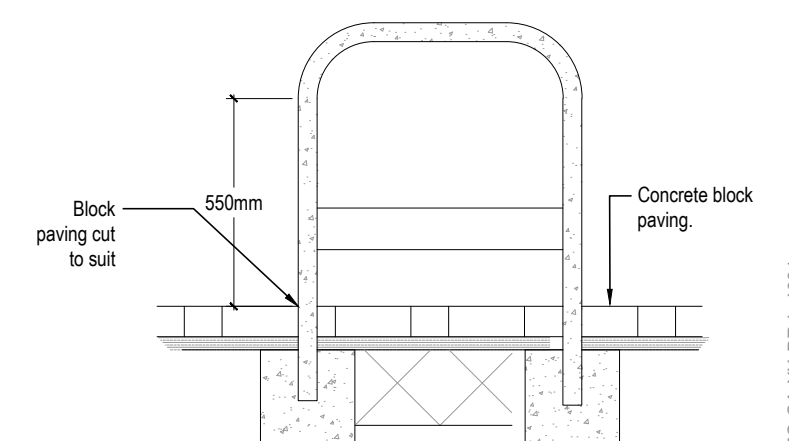


Supplier: Bike dock solutions or similar equivalent
Product: Sheffield 'London' stand
Finish: Galvanised
Width: 750mm
Height: 750mm above GL
Fixing: Root in ground fixed
Centres: min. 1.2m centres (echelon)
Accessories: Concrete-filled


07 BEECH HEDGE PLANTING
TYPICAL SECTION

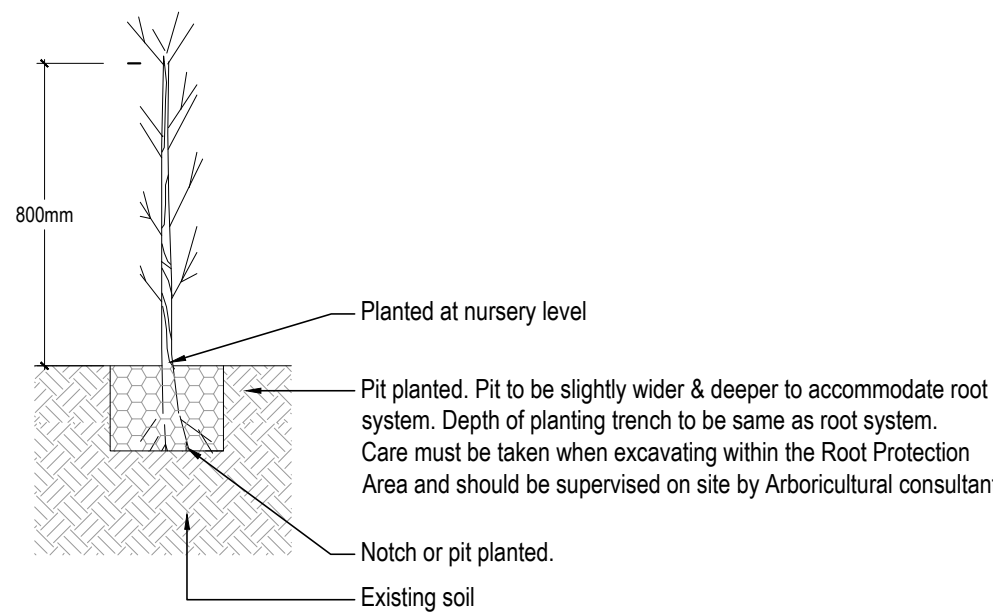


07 HEDGE DOUBLE STAGGERED ROW
TYPICAL PLAN

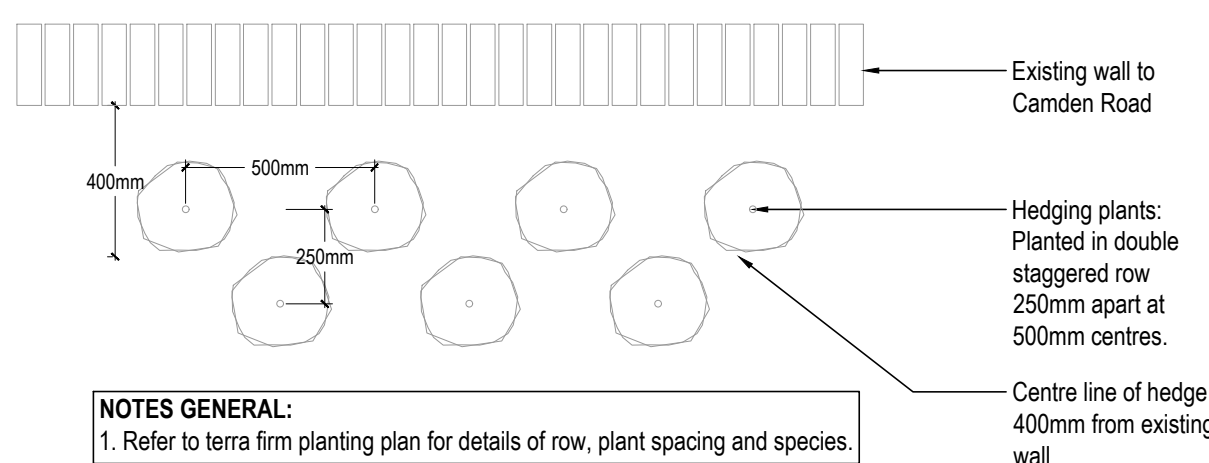

08 SECURE GATE TO NORTHERN ELEVATION
TYPICAL PLAN

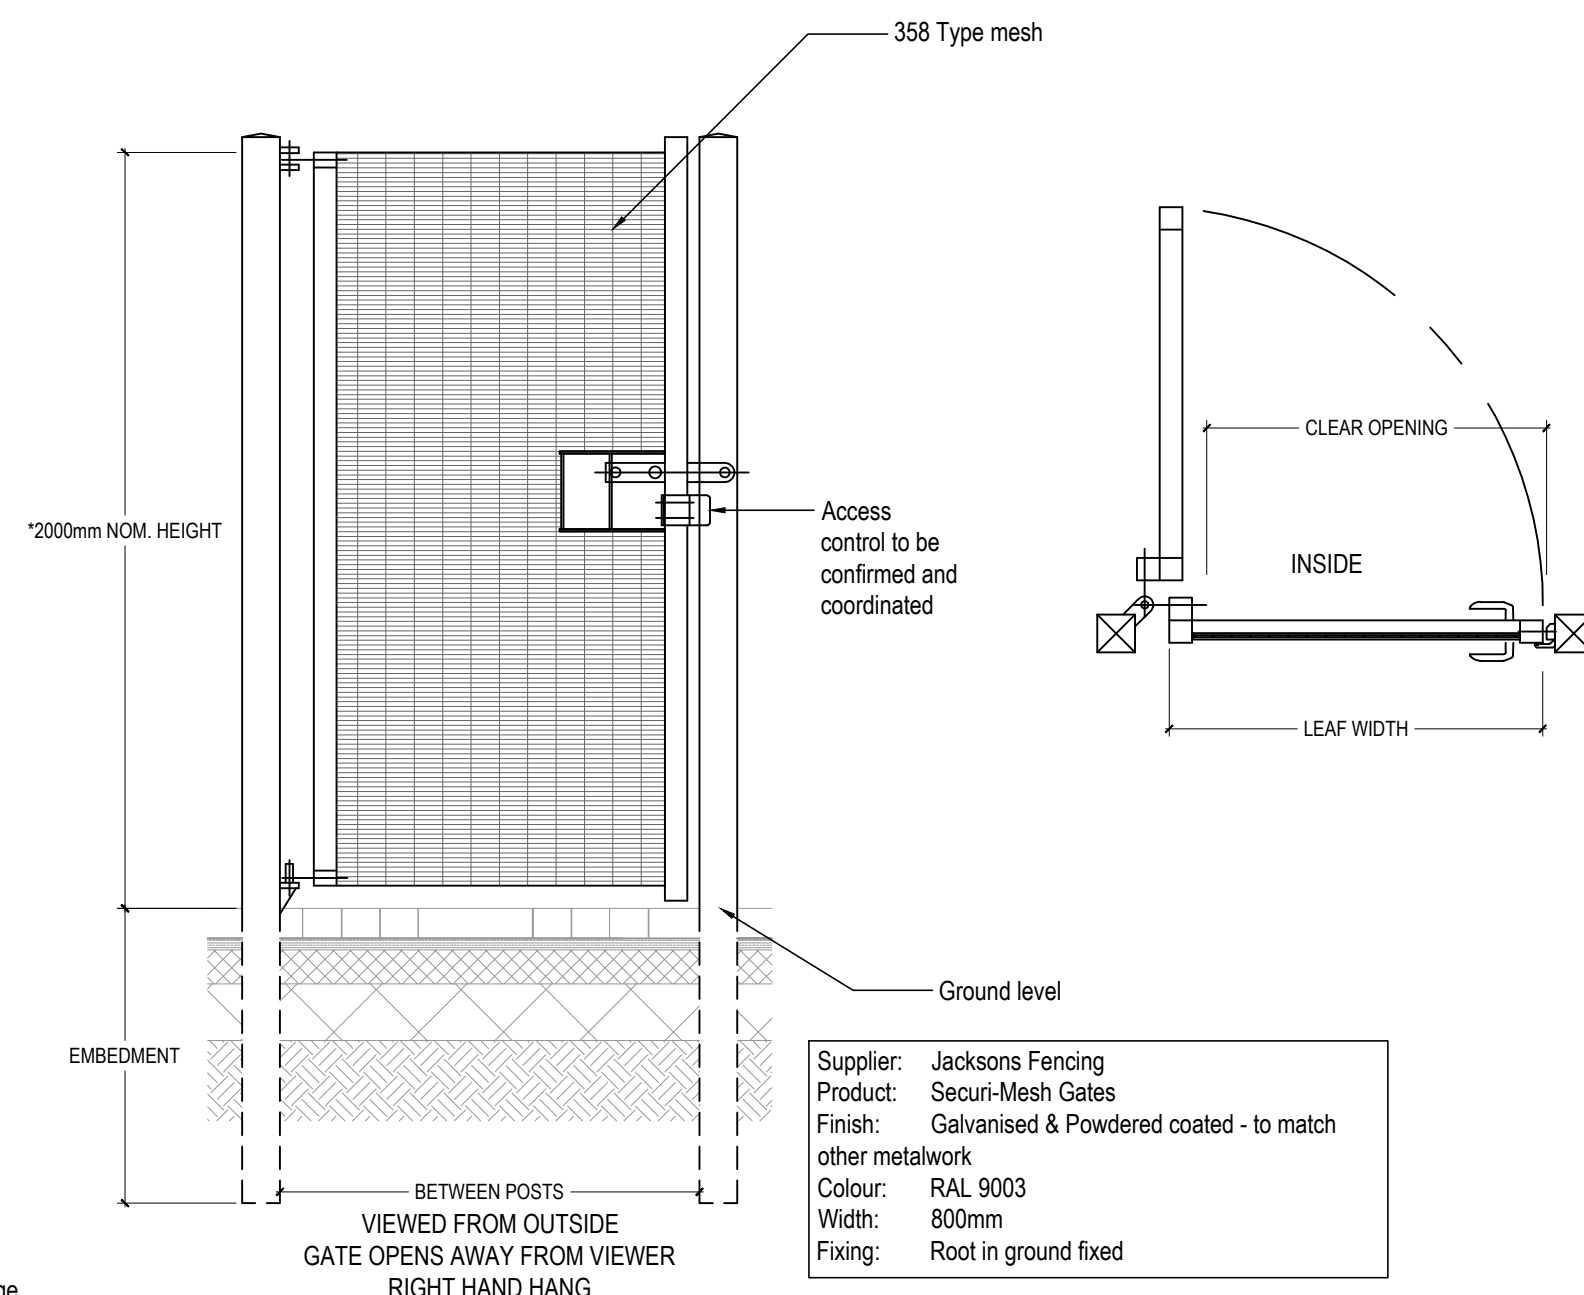

09 MAINTENANCE GATE
TYPICAL PLAN

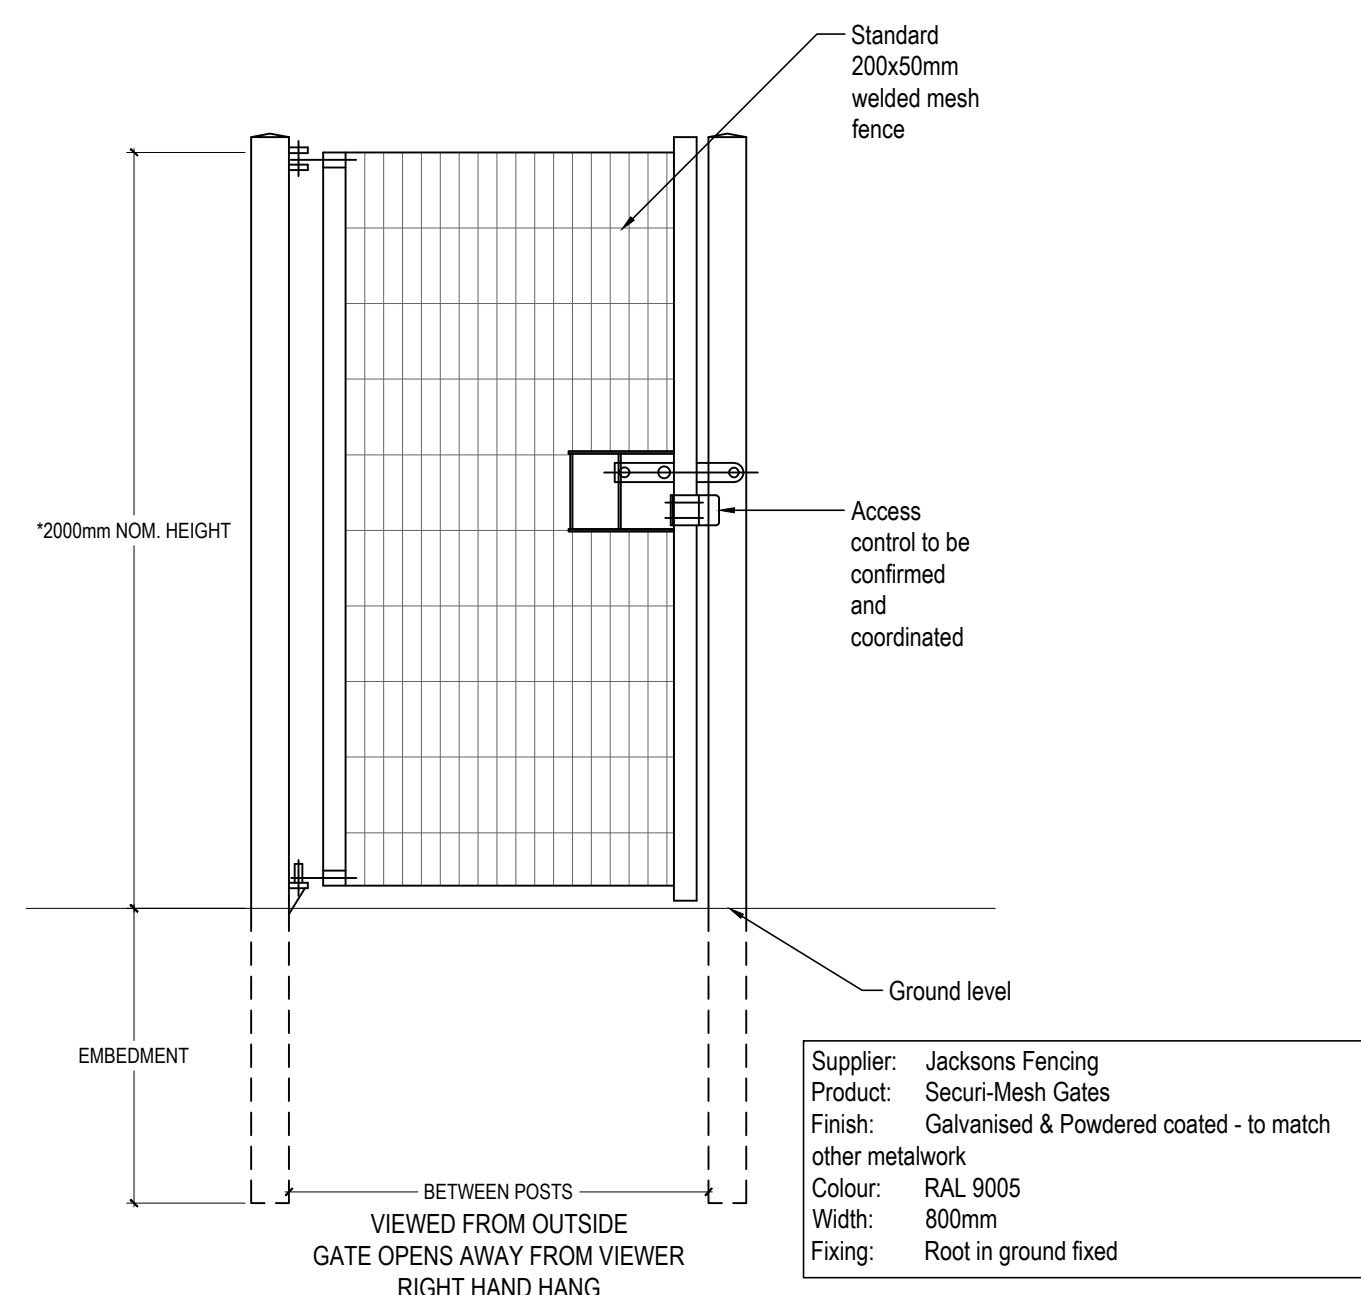

- All dimensions in millimetres unless otherwise indicated. All levels in metres relative to Ordnance Datum and are positive (AOD) unless otherwise indicated.
- Figure dimensions only to be taken from this drawing, do not scale except for planning purposes. Dimensions to be checked on site.
- For civil and structural matters including existing and proposed services, sub-base construction and site structures (including retaining walls over 900mm height) refer to information by others.
- The original version of this drawing was produced in colour - monochrome copies should not be relied upon to accurately reflect all drawing elements.
- The limits shown by the drawing, including the height and depth of the works, are not to be interpreted as limiting the obligations of the contractor under contract.

C03	11.03.25	AS	AS	Scale bar added
C02	25.02.25	AS	AS	Scale bar added
C01	19.11.24	EF	AS	Stage 5 issue
P04		EB	AS	Climber detail revised; London stand added
P03	31.07.24	AS	AS	Revised in line with comments
P02	21.05.24	AS	-	Stage 4 issue
P01	17.05.24	AS	-	Stage 4 issue
rev.	date	by	chk	notes

project
Camden Road Hostel

title
Landscape Details

status
Stage 5

suitability
A4

dwg no
123007-TFC-CA-XX-DR-L-4003

references
scale @ A1
1:20 & 1:5

terrafirma
LANDSCAPE ARCHITECTS

South B. House, Bedford Road, Tel: +44 (0)1753 282 040
Peterborough, Cambridgeshire CB2 2BA Web: www.terrafirmalandscape.co.uk © Copyright reserved 2025