

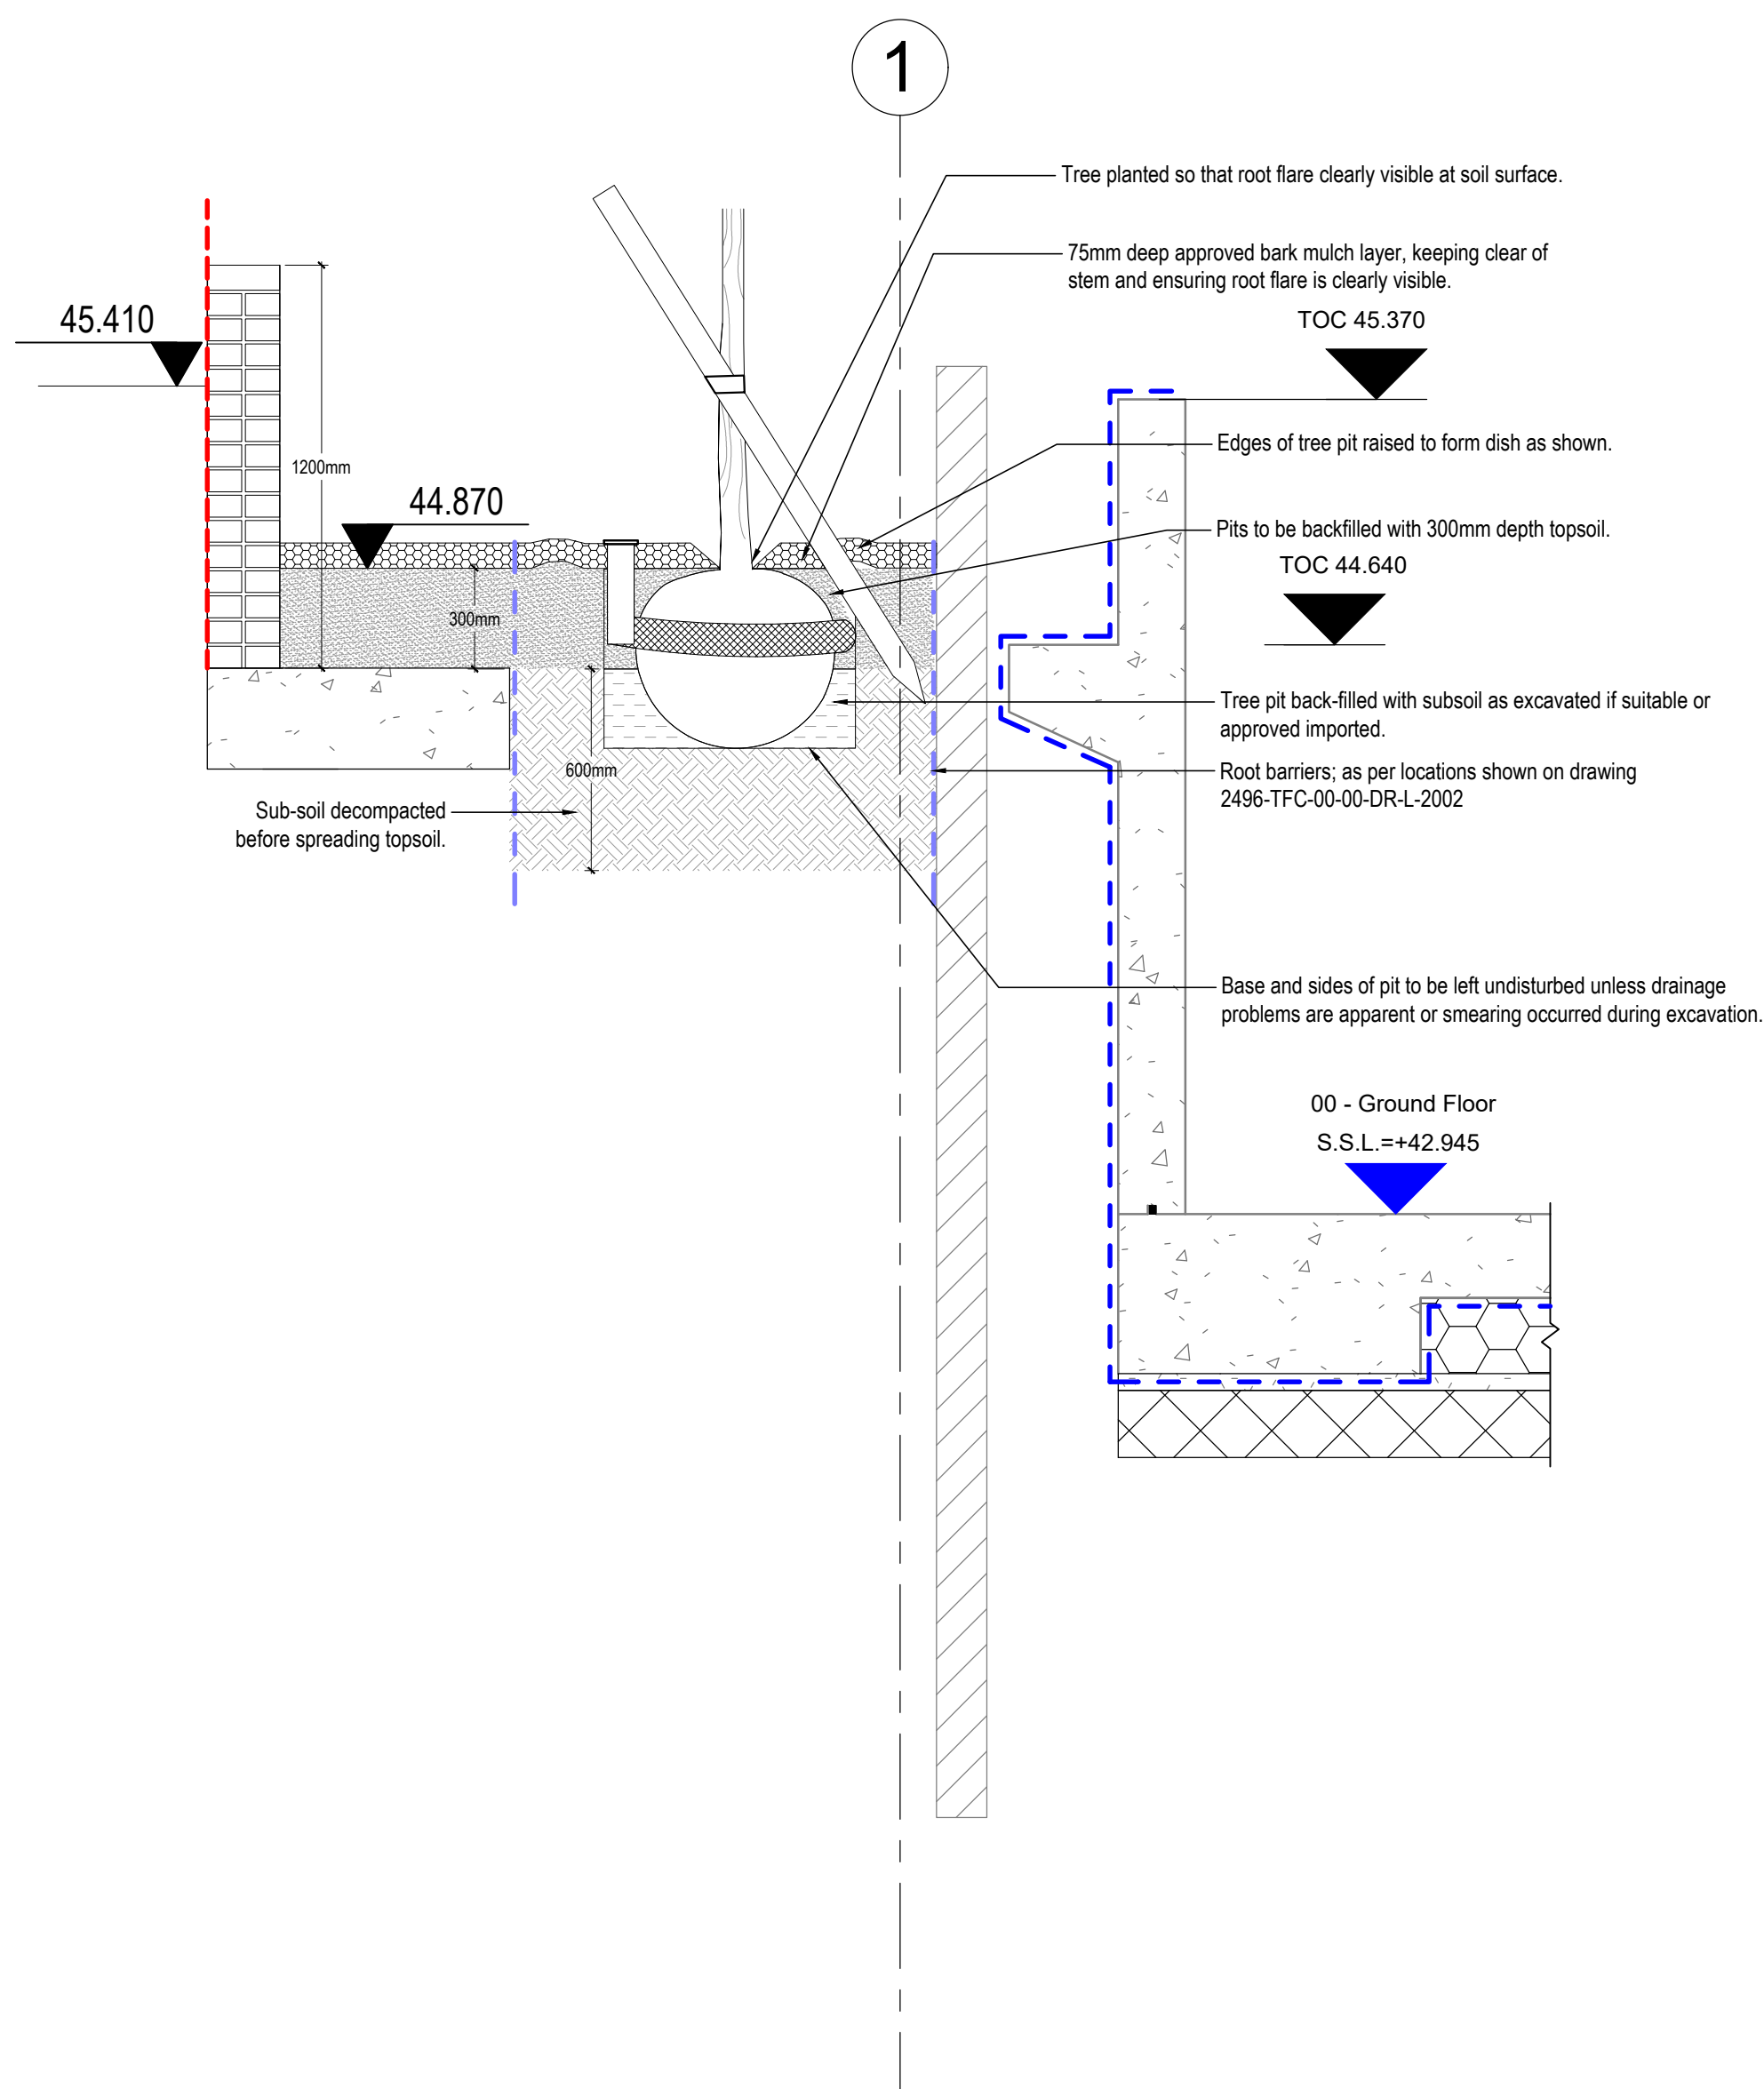


## 1-21


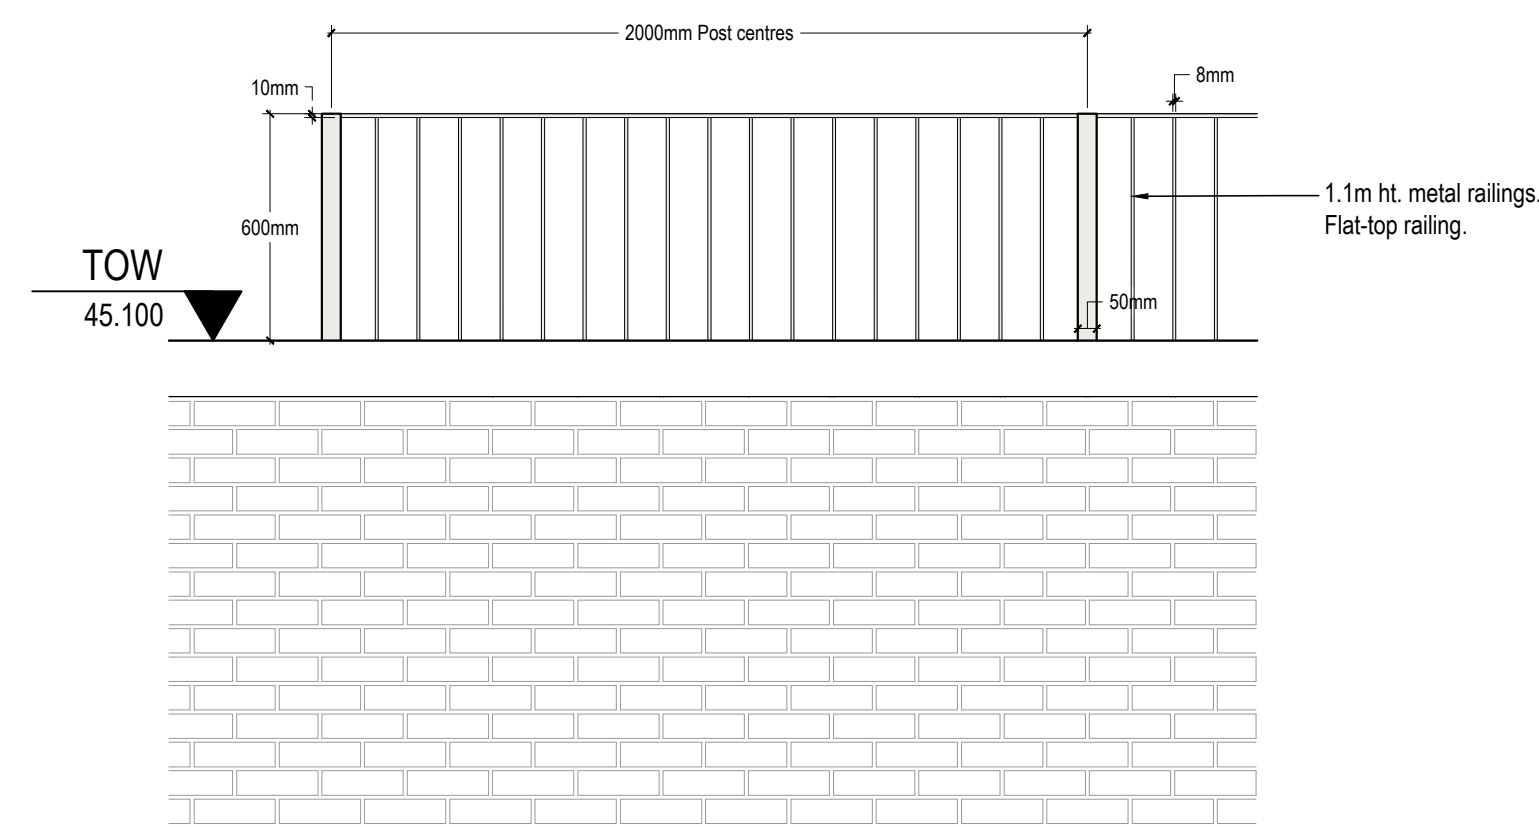


## 12

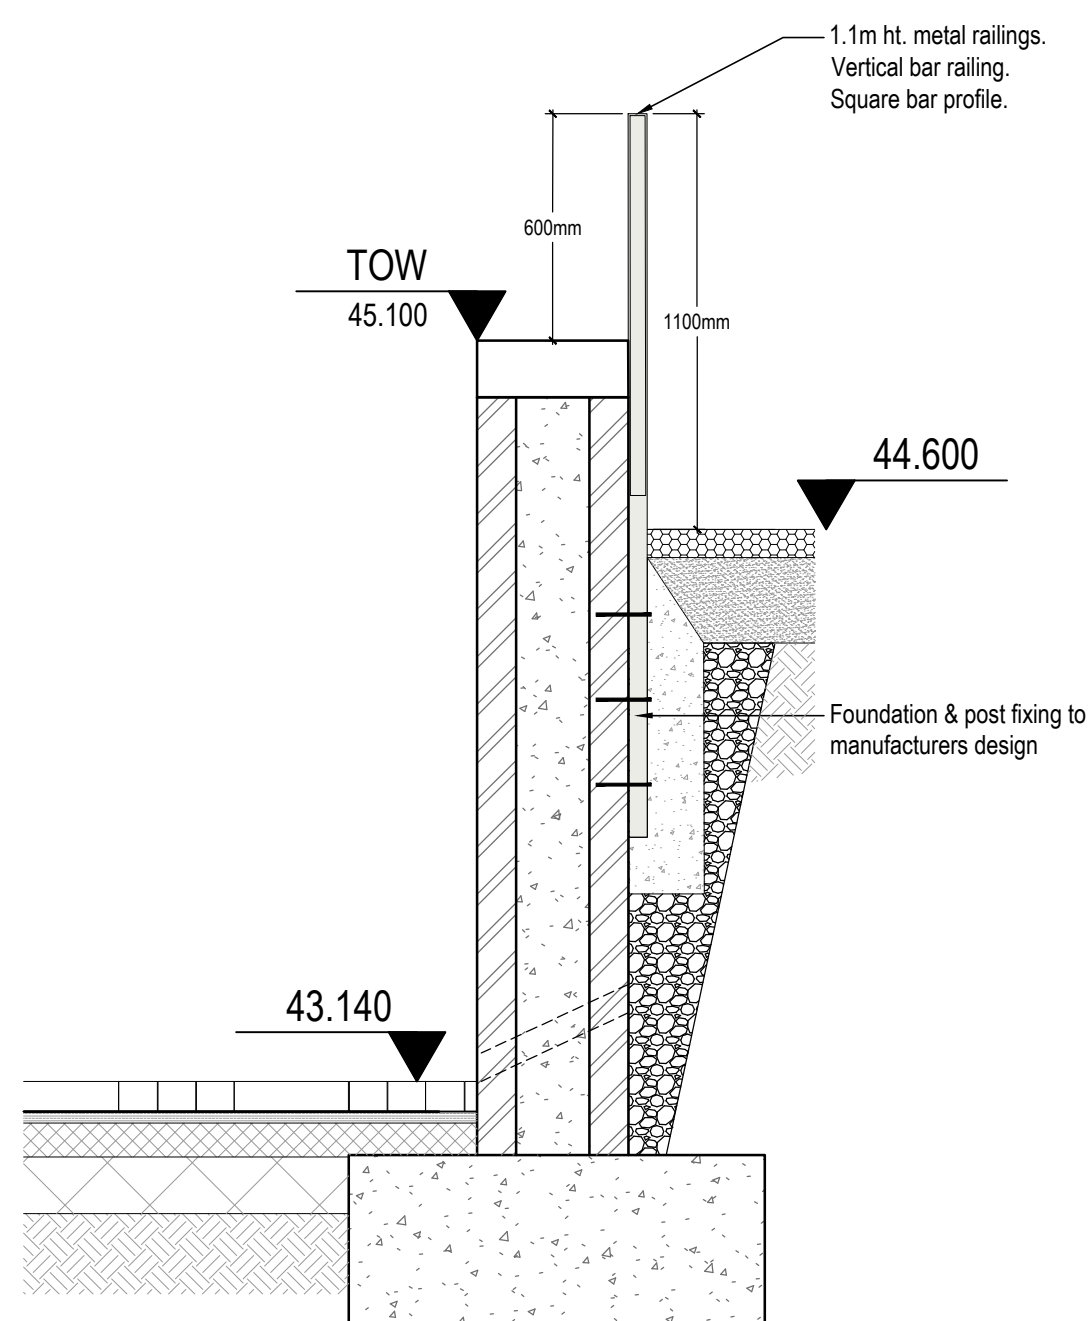

Outline specification:	
Manufacturer:	Alpha Rail's or similar equivalent
Type:	Flat Top Flat Bar Railing
Total height:	1.1m
Post:	Metal; 50x50mm rectangular profile
Internal rail:	Metal; 40x10mm rectangular profile
Finish:	Galvanised and painted RAL 9003
Compliance:	To BS 1722 - 5:2006

## 12

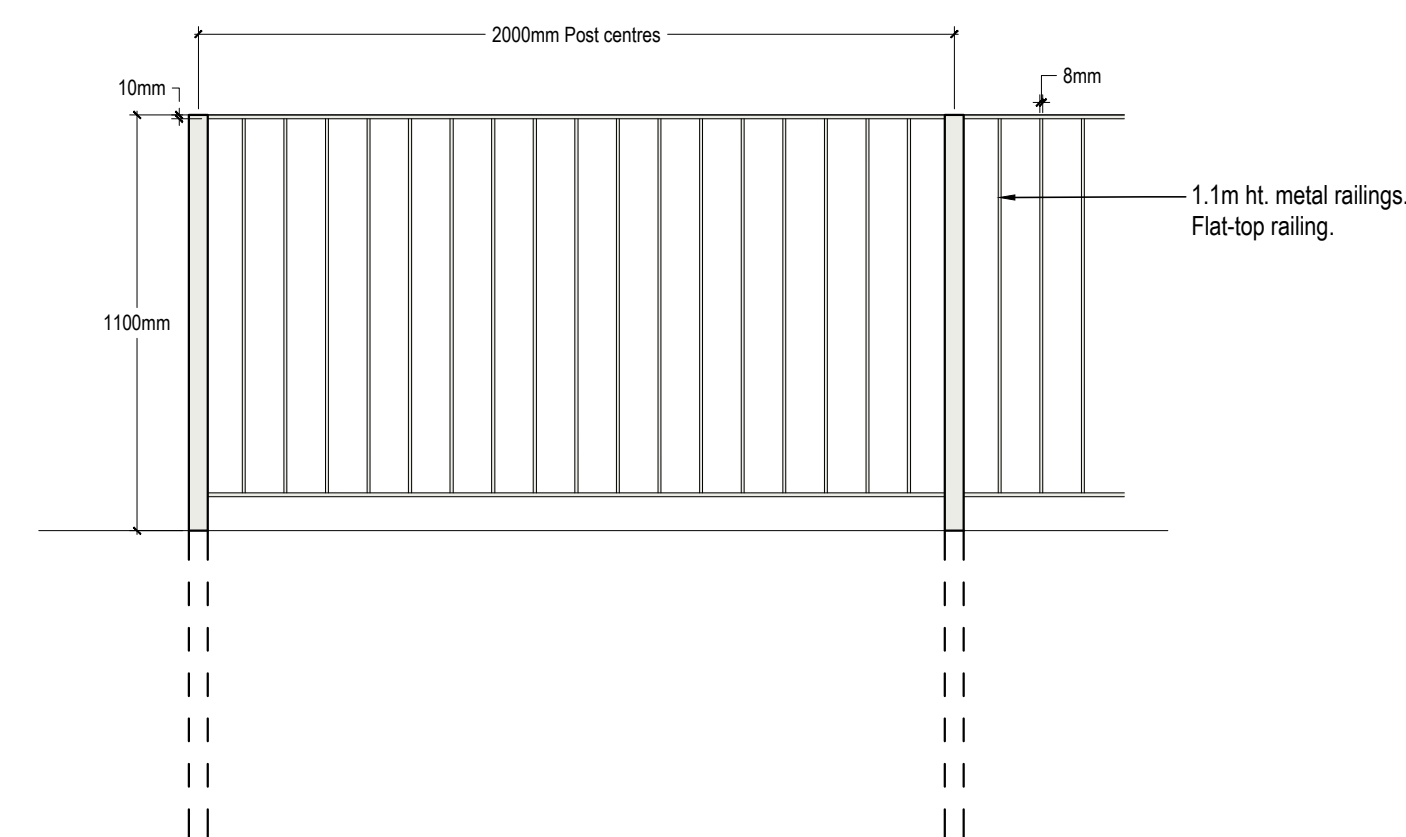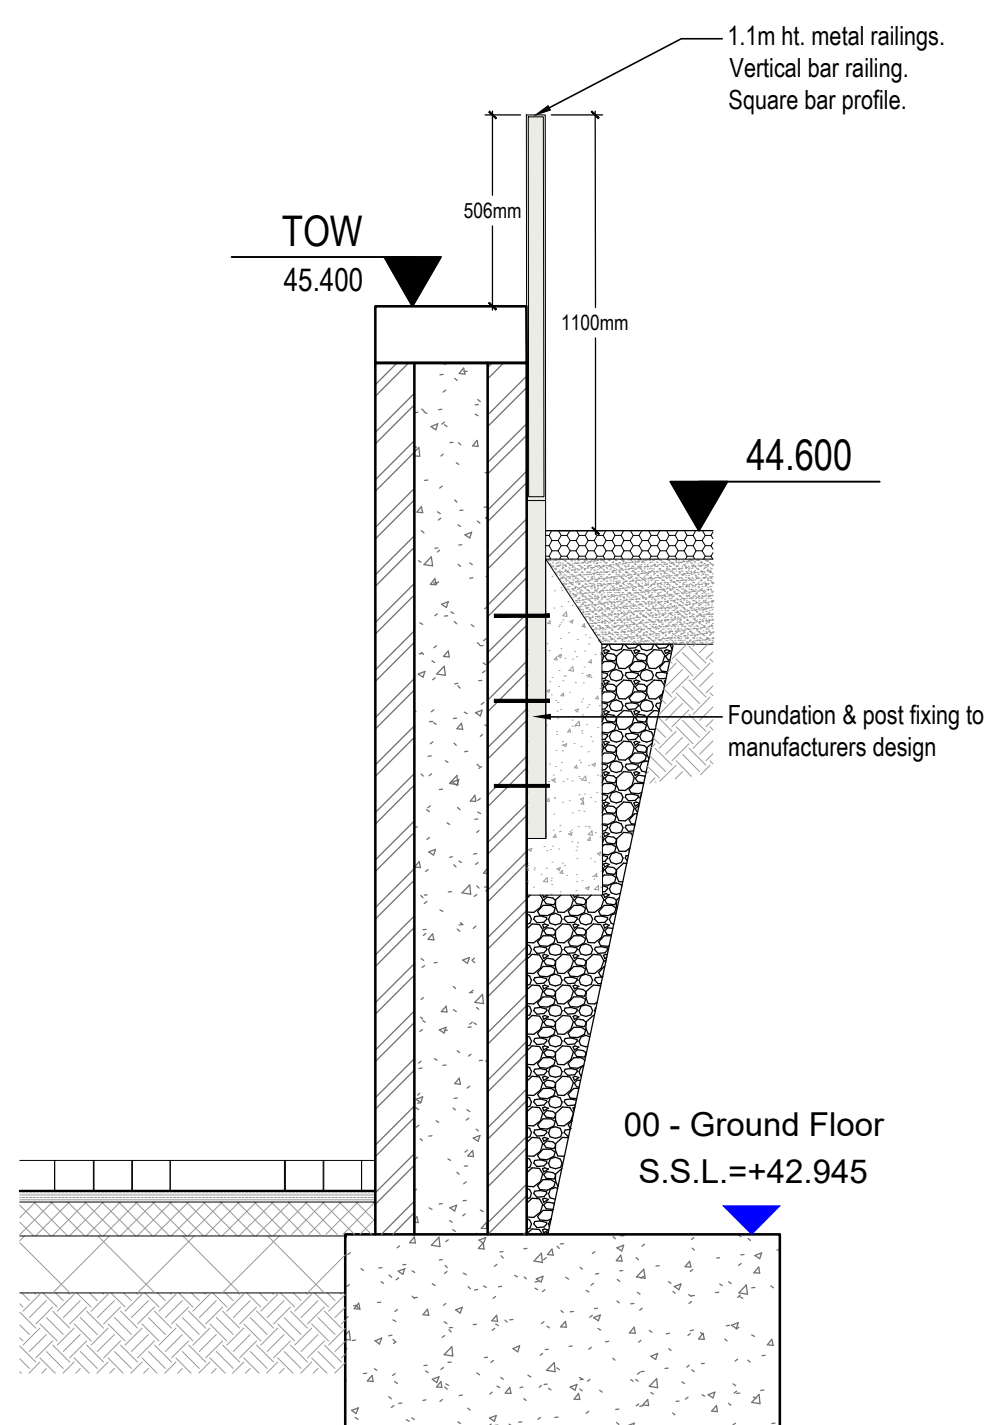

- All dimensions in millimetres unless otherwise indicated. All levels in metres relative to Ordnance Datum and are positive (AOD) unless otherwise indicated.
- Figure dimensions only to be taken from this drawing, do not scale except for planning purposes. Dimensions to be checked on site.
- For civil and structural matters including existing and proposed services, sub-base construction and site structures (including retaining walls over 900mm height) refer to information by others.
- The original version of this drawing was produced in colour - monochrome copies should not be relied upon to accurately reflect all drawing elements.
- The limits shown by the drawing, including the height and depth of the works, are not to be interpreted as limiting the obligations of the contractor under contract.

C03	11.03.25	NC	AS	Titles amended
C02	25.02.25	AS	AS	Scale bar added
C01	18.12.24	AS	AG	Stage 5 issue
<b>rev.</b>	<b>date</b>	<b>by</b>	<b>chk</b>	<b>notes</b>

project  
Camden Road Hostel

title	Landscape Details
-------	-------------------

status	suitability
Stage 5	A4

dwg no  
123007-TFC-CA-XX-DR-L-4004

6 Camden Road	<div> <div> <b>references</b> </div> <div> scale @ A1 1:20 &amp; 1:5 </div> </div>
---------------	--

terrafirma  
LANDSCAPE ARCHITECTS

Suite B, Ideal House, Bedford Road, Tel: +44 (0)1753 262 040 ©Copyright reserved 2005  
Batesfield, Hampshire GU22 2DA Web: [www.terraclimaconsultancy.com](http://www.terraclimaconsultancy.com) 044-7350-1100