



Elevation Legend


- 1

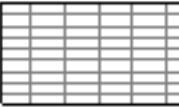


Facing Brickwork
Manufacturer: Wienerberger
Reference: K20165p Staffordshire
Smooth Blue Facing Brick
Colour: Blue Perforated
Pattern: Stack Bond
Mortar: CEMEX - colour to match
PAREX Historical KL EA257 Dark
Grey
25_13_50_51
- 2




Render System - Wetherby 4S
Silicone 1.5mm 'k'
Colour: STO B71 85 10
Finish: roughness level 3.0
25_45_72_28
- 3




Cladding Profile Type A:
Manufacturer: Argeton
Ref: Sample 02872.00 / CSGG136
Colour: to match RAL 130-50-30
Finish: Single Glaze
(colour sample only)
Argeton Rainscreen Cladding:
tile Profile A **25_20_70_25**
- 4




Cladding Profile Type B:
Manufacturer: Argeton
Ref: Sample 02872.00 / CSGG136
Colour: to match RAL 130-50-30
Finish: Single Glaze
(colour sample only)
Argeton Rainscreen Cladding:
tile Profile B
25_20_70_25
- 5




Perforated Vertical Metal
Rainscreen Cladding to stairs
Colour: RAL 1035
- 6




Balustrade: RAL 9003
- 7




Walkways floor finish: porcelain
tile Manufacturer: Parkside
Architectural Tiles Range: Elvert
Sand 5770
Colour: "Sand"
- 8




Louvred Metal Door
Colour: RAL 1035
- 9




Windows
Colour: RAL 1035
- 10



Roof balustrade - galvanised
steel
- 11



KAWNEER AA100 curtain wall
and door
Colour: RAL 1035
- 12



Acoustic plant screen. Colour:
RAL1035

PL1	06-02-2025	TP	TE	Planning Issue
REV	DATE	BY	CHECKED	NOTE


STATUS SUITABILITY DESCRIPTION
S3 SUITABLE FOR REVIEW AND COMMENT

Watkins Gray International LLP
Colechurch House, 1 London Bridge Walk, London SE1 2SX, United Kingdom
t: +44 (0)20 7940 8400

Camden Hostels Project - Chester Road Site,
2 Chester Road, London N19 5BP

Planning Elevation - Block B Courtyard

SIZE	SCALE	DRAWN BY	CHECKED BY	FIRST ISSUE DATE			
A1	As indicated	AA	TP	07/02/25			
Project Number	Originator	Zone	Level	Type	Role	Number	Revision
123007	WGI	CH	ZZ	DR	A	4026	PL1

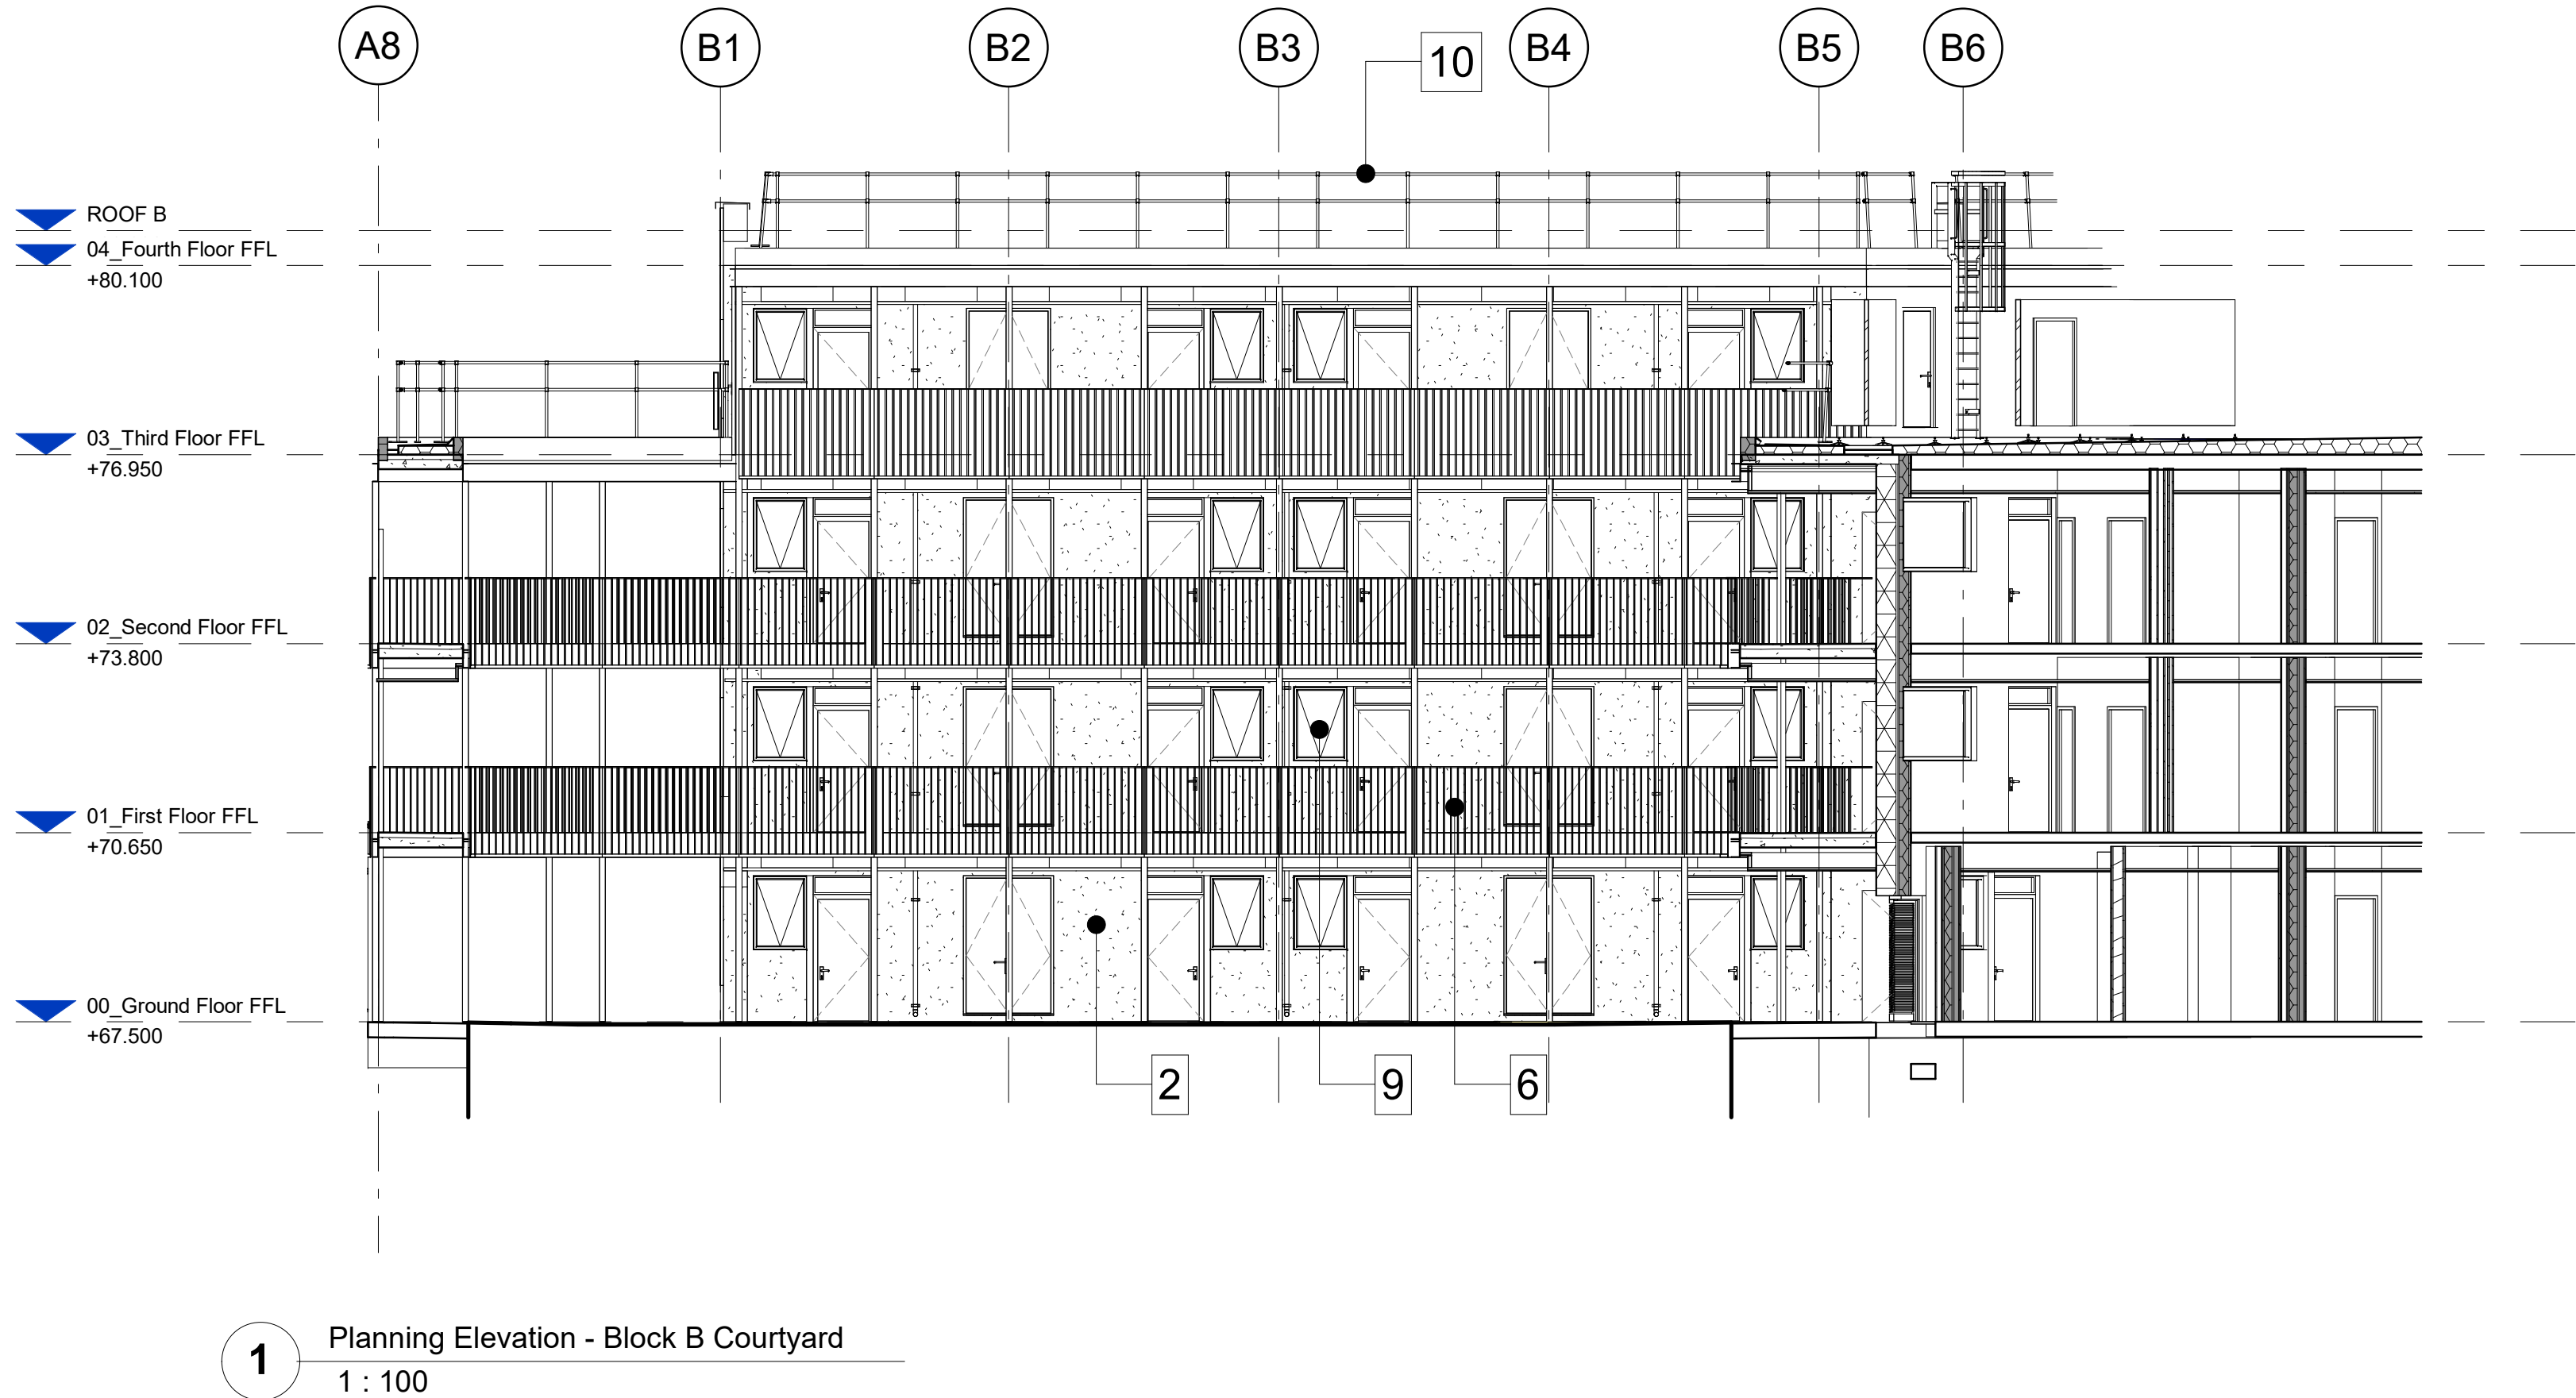

1 Planning Elevation - Block B Courtyard
1 : 100