




1 Chester Window Head Detail - Argeton Louvre (Planning)  
1 : 5

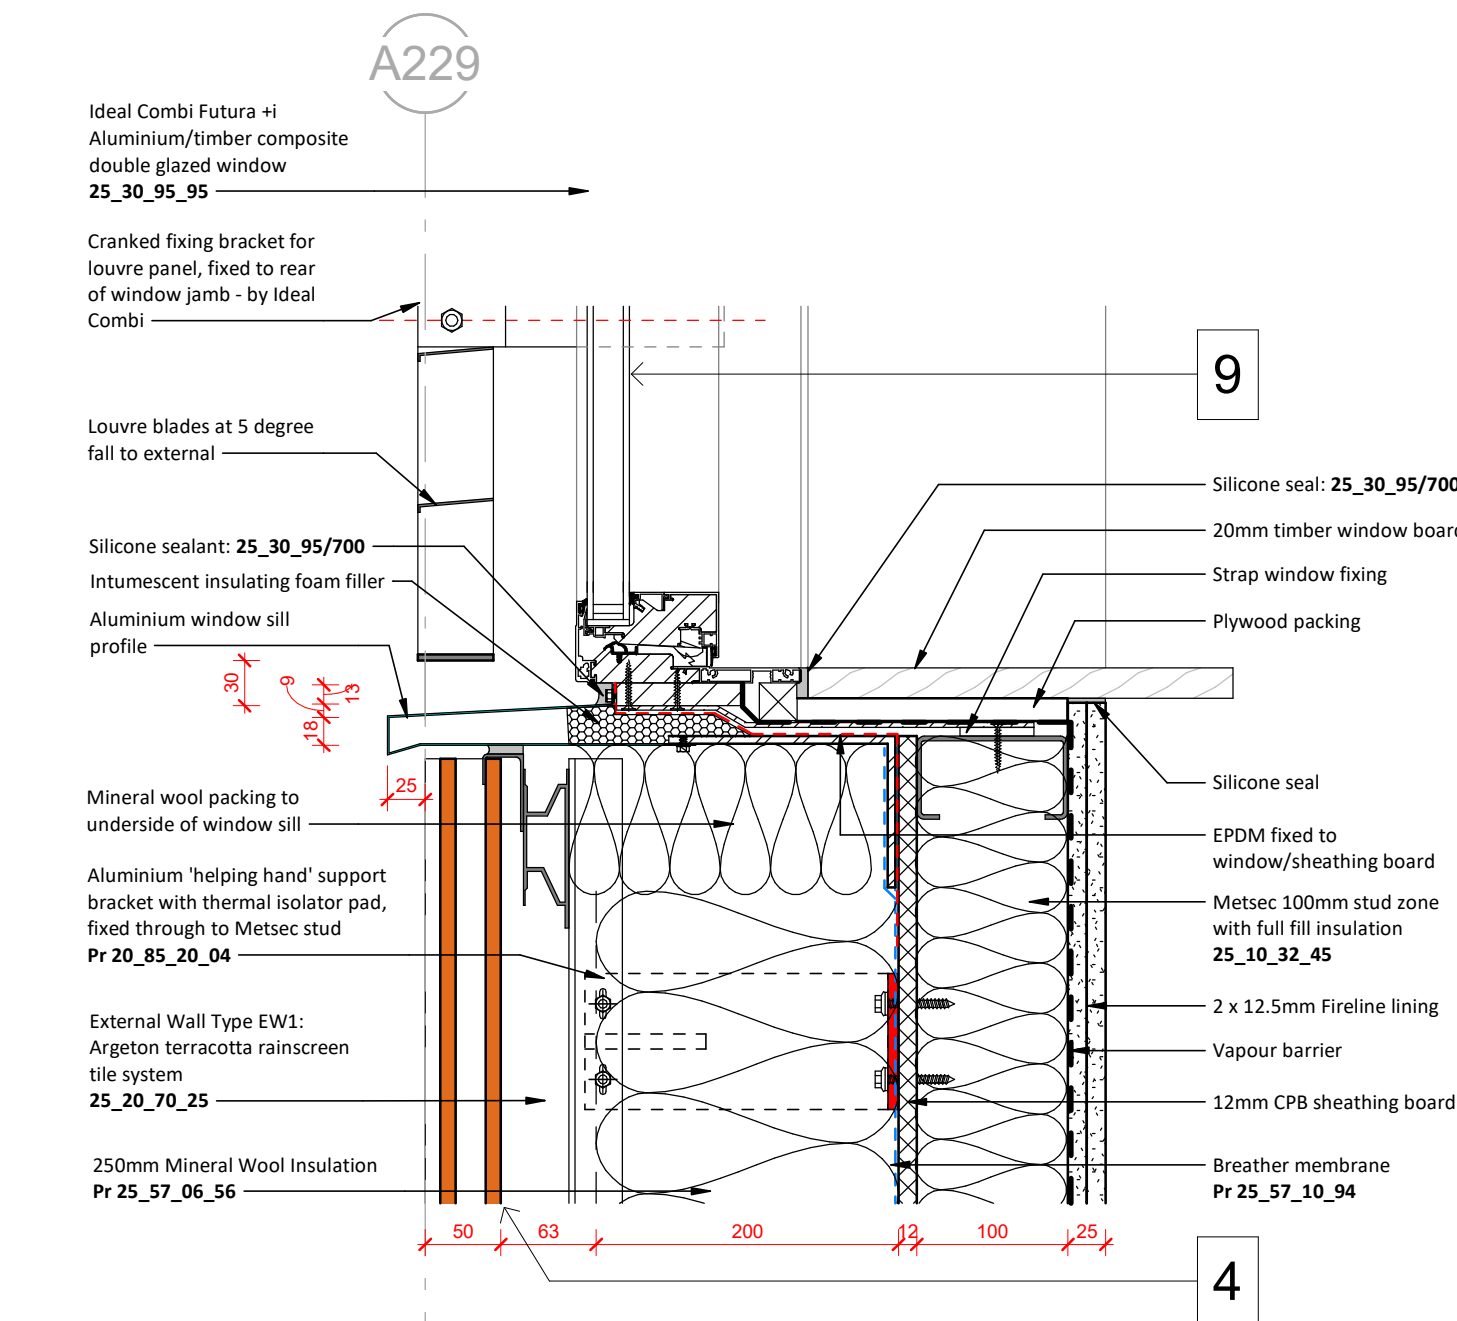

2 Chester Window Sill Detail - Argeton Louvre (Planning)  
1 : 5

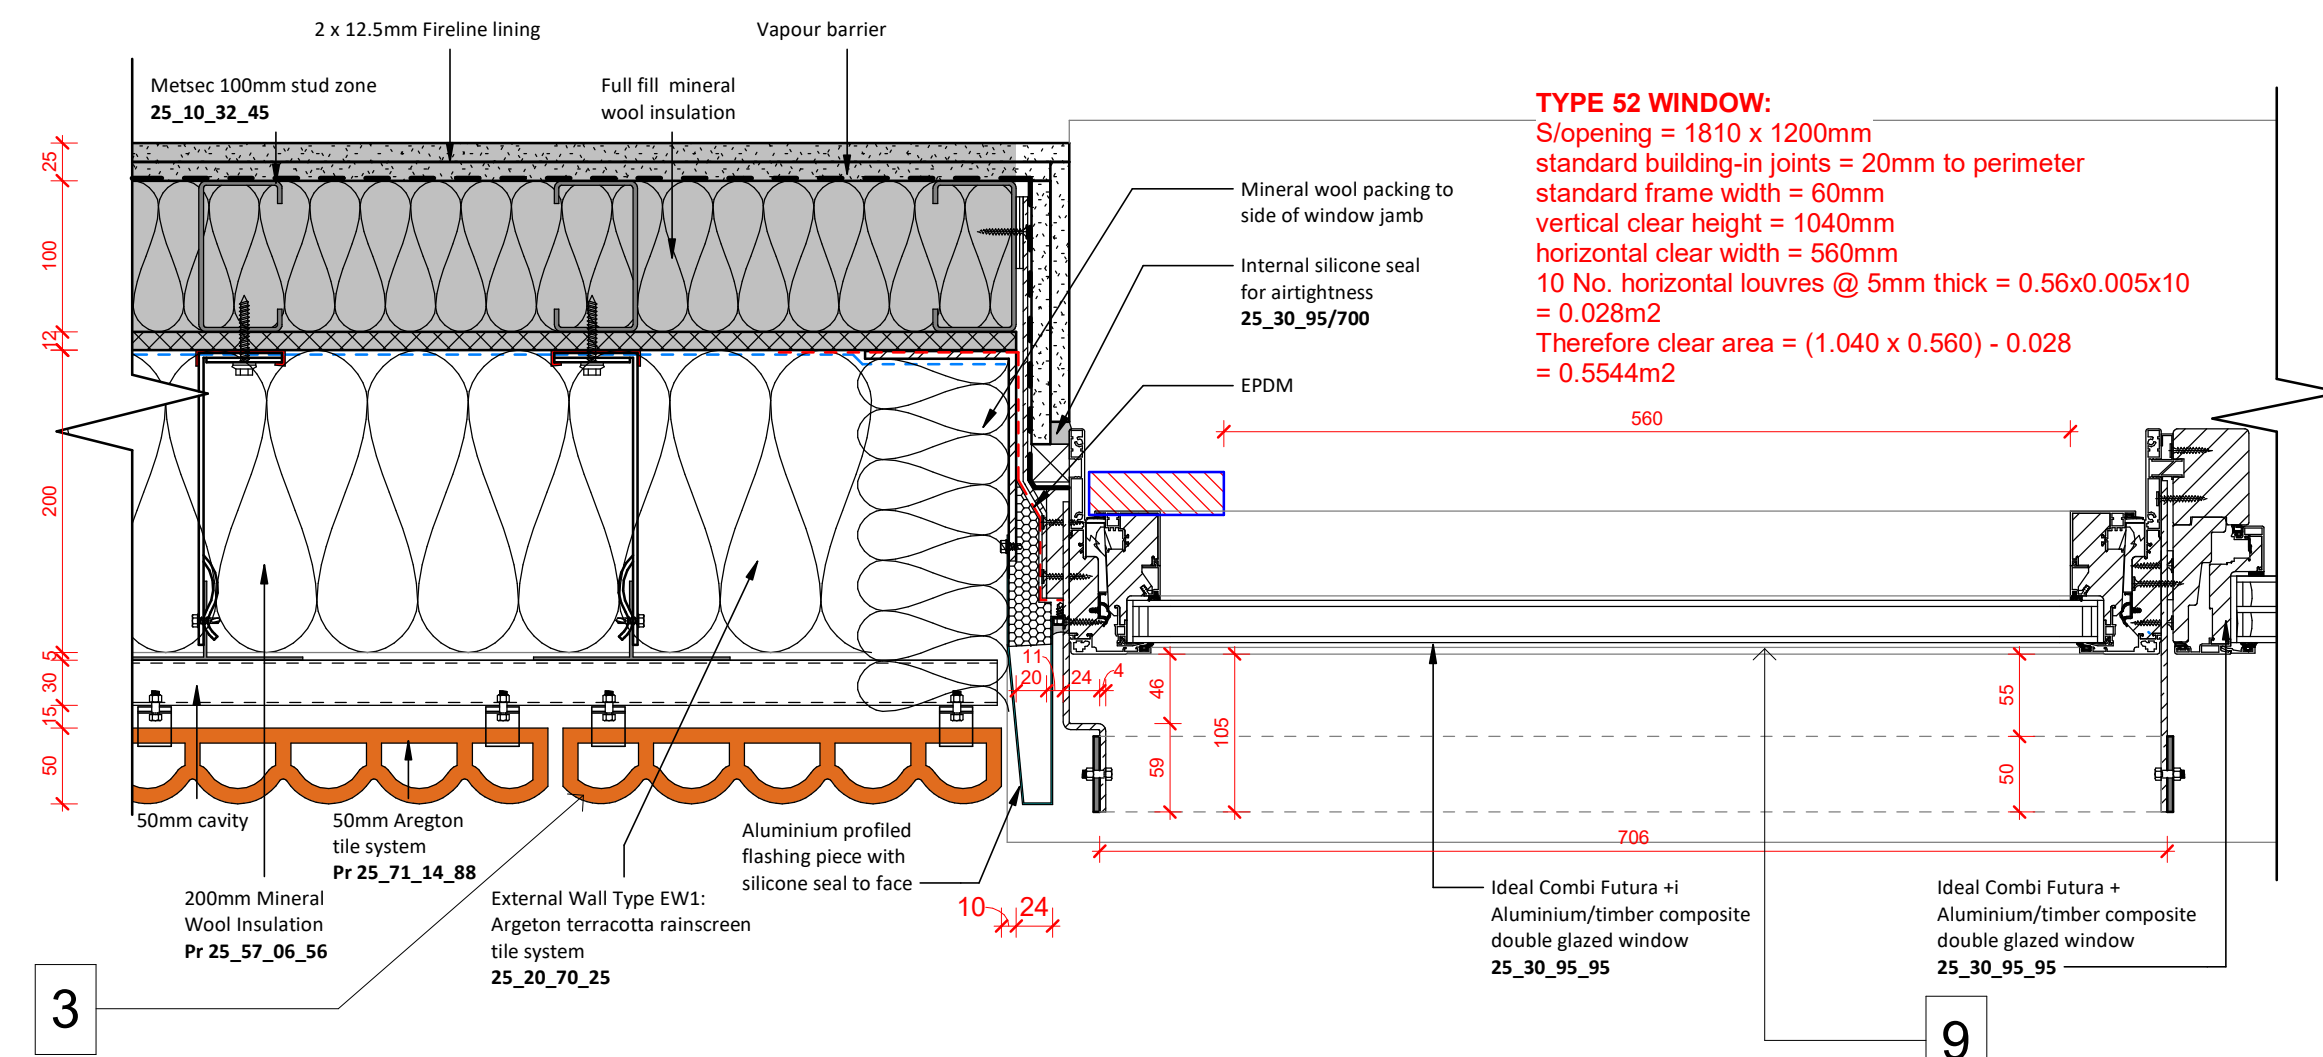

Plan Detail of Louvre Panel Window Jamb - Window Type 52

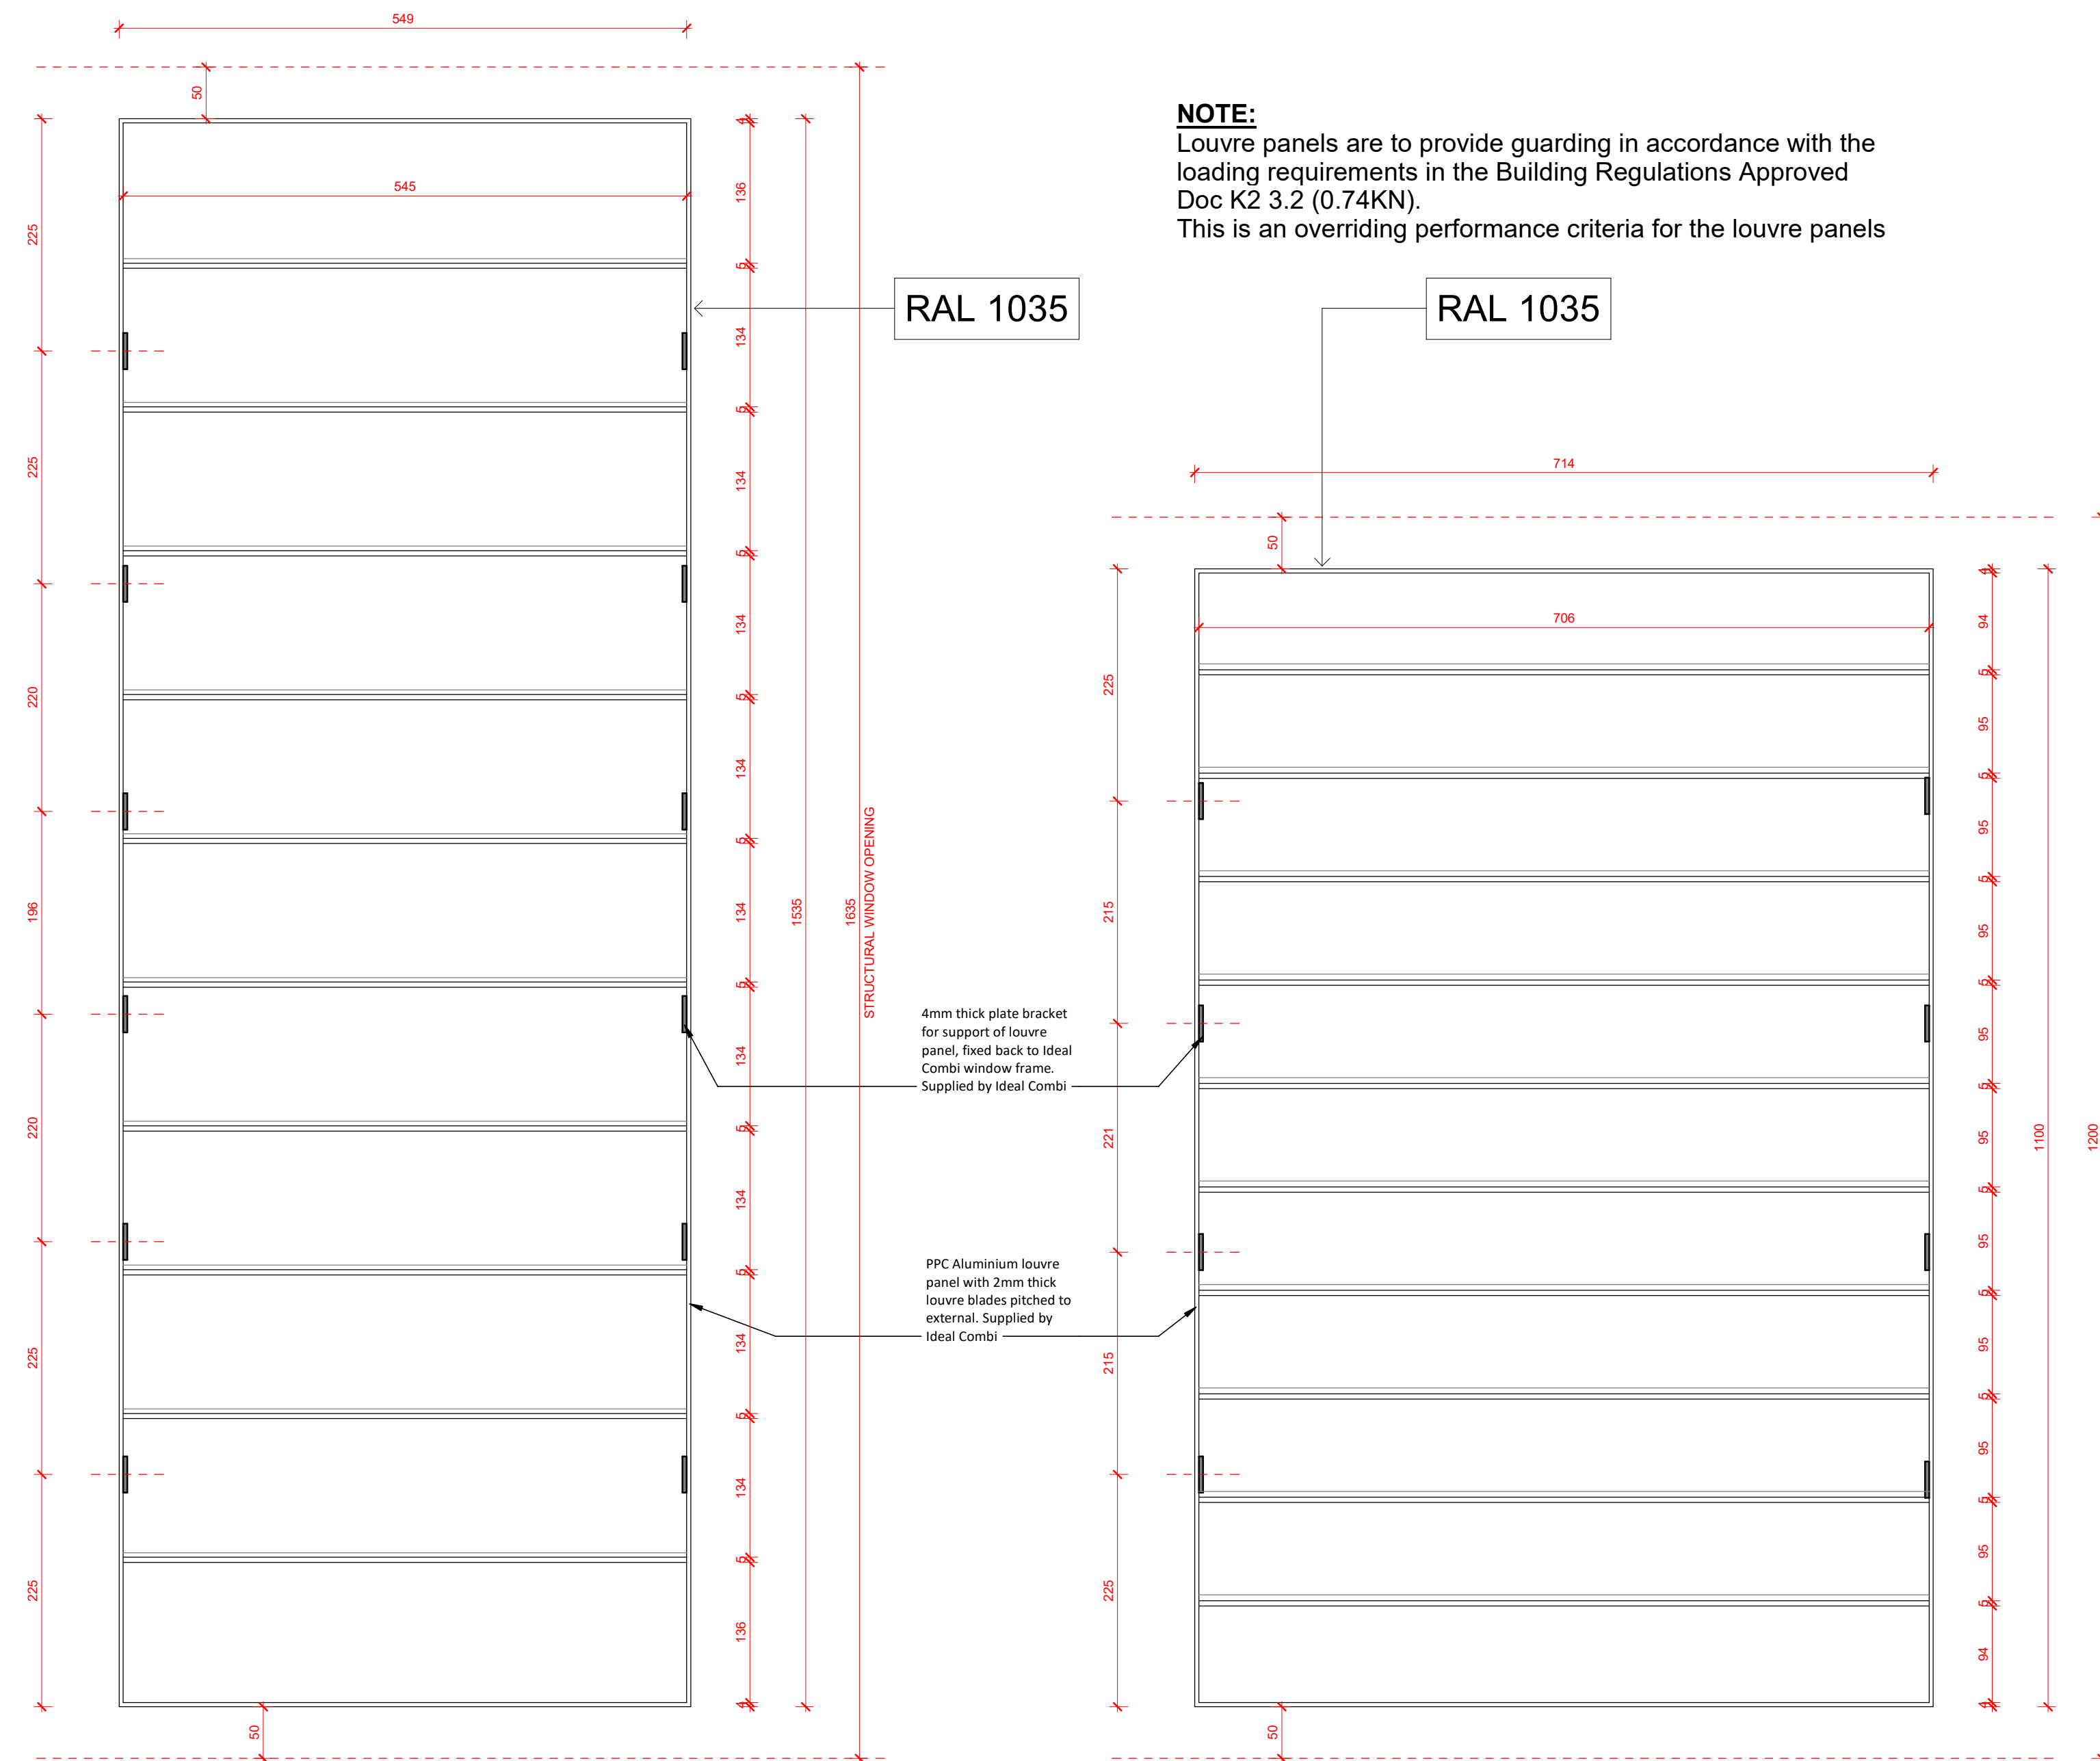

Detail Elevation of Louvre Panel to Window Type 51 & 63

Detail Elevation of Louvre Panel to Window Type 52

3 Typical Louvre Details (Planning)  
1 : 5

NOTE  
DO NOT SCALE FROM THIS DRAWING. FIGURED DIMENSIONS  
ONLY ARE TO BE TAKEN FROM THIS DRAWING. ALL  
DIMENSIONS ARE IN MILLIMETRES UNLESS OTHERWISE  
STATED;  
CONTRACTOR TO CHECK AND CONFIRM ALL DIMENSIONS AND  
SETTING OUT ON SITE. REPORT ANY ERRORS OR OMISSIONS  
TO WGI;

CURRENT MODEL FILE NAME: Project Template

50 0 50 100 150 200 250  
SCALE 1:5  
mm

## Elevation Legend

- Facing Brickwork  
Manufacturer: Wienerberger  
Reference: K20165p Staffordshire  
Smooth Blue Facing Brick  
Colour: Blue Perforated  
Pattern: Stack Bond  
Mortar: CEMEX - colour to match  
PAREX Historical KL EA257 Dark  
Grey  
25\_13\_50\_51
- Render System - Wetherby 4S  
Silicone 1.5mm 'k'  
Colour: STO B71 85 10  
Finish: roughness level 3.0  
25\_45\_72\_28
- Cladding Profile Type A:  
Manufacturer: Argeton  
Ref: Sample 02872.00 / CSGG136  
Colour: to match RAL 130-50-30  
Finish: Single Glaze  
(colour sample only)  
Argeton Rainscreen Cladding:  
tile Profile A 25\_20\_70\_25
- Cladding Profile Type B:  
Manufacturer: Argeton  
Ref: Sample 02872.00 / CSGG136  
Colour: to match RAL 130-50-30  
Finish: Single Glaze  
(colour sample only)  
Argeton Rainscreen Cladding:  
tile Profile B  
25\_20\_70\_25
- Perforated Vertical Metal  
Rainscreen Cladding to stairs  
Colour: RAL 1035
- Balustrade: RAL 9003
- Walkways floor finish: porcelain  
tile Manufacturer: Parkside  
Architectural Tiles Range: Elvert  
Sand 5770  
Colour: "Sand"
- Louvred Metal Door  
Colour: RAL 1035
- Windows  
Colour: RAL 1035
- Roof balustrade - galvanised  
steel
- KAWNEER AA100 curtain wall  
and door  
Colour: RAL 1035
- Acoustic plant screen. Colour:  
RAL1035

PL1 06-02-2025 TP TE Planning Issue  
REV DATE BY CHECKED NOTE

WGI

STATUS SUITABILITY DESCRIPTION  
S3 SUITABLE FOR REVIEW AND COMMENT

Watkins Gray International LLP  
Colechurch House, 1 London Bridge Walk, London SE1 2SX, United Kingdom  
t: +44 (0)20 7940 8400

Camden Hostels Project - Chester Road Site,  
2 Chester Road, London N19 5BP

Chester External Details - External Window  
Typical Louvre Panel Details (Planning)

SIZE	SCALE	DRAWN BY	CHECKED BY	FIRST ISSUE DATE			
A1	As indicated	AA	TP	10/02/25			
Project Number	Originator	Zone	Level	Type	Role	Number	Revision
123007	WGI	CH	ZZ	DR	A	4031	PL1