


WITHIN CORIUM/BRICK FACADE

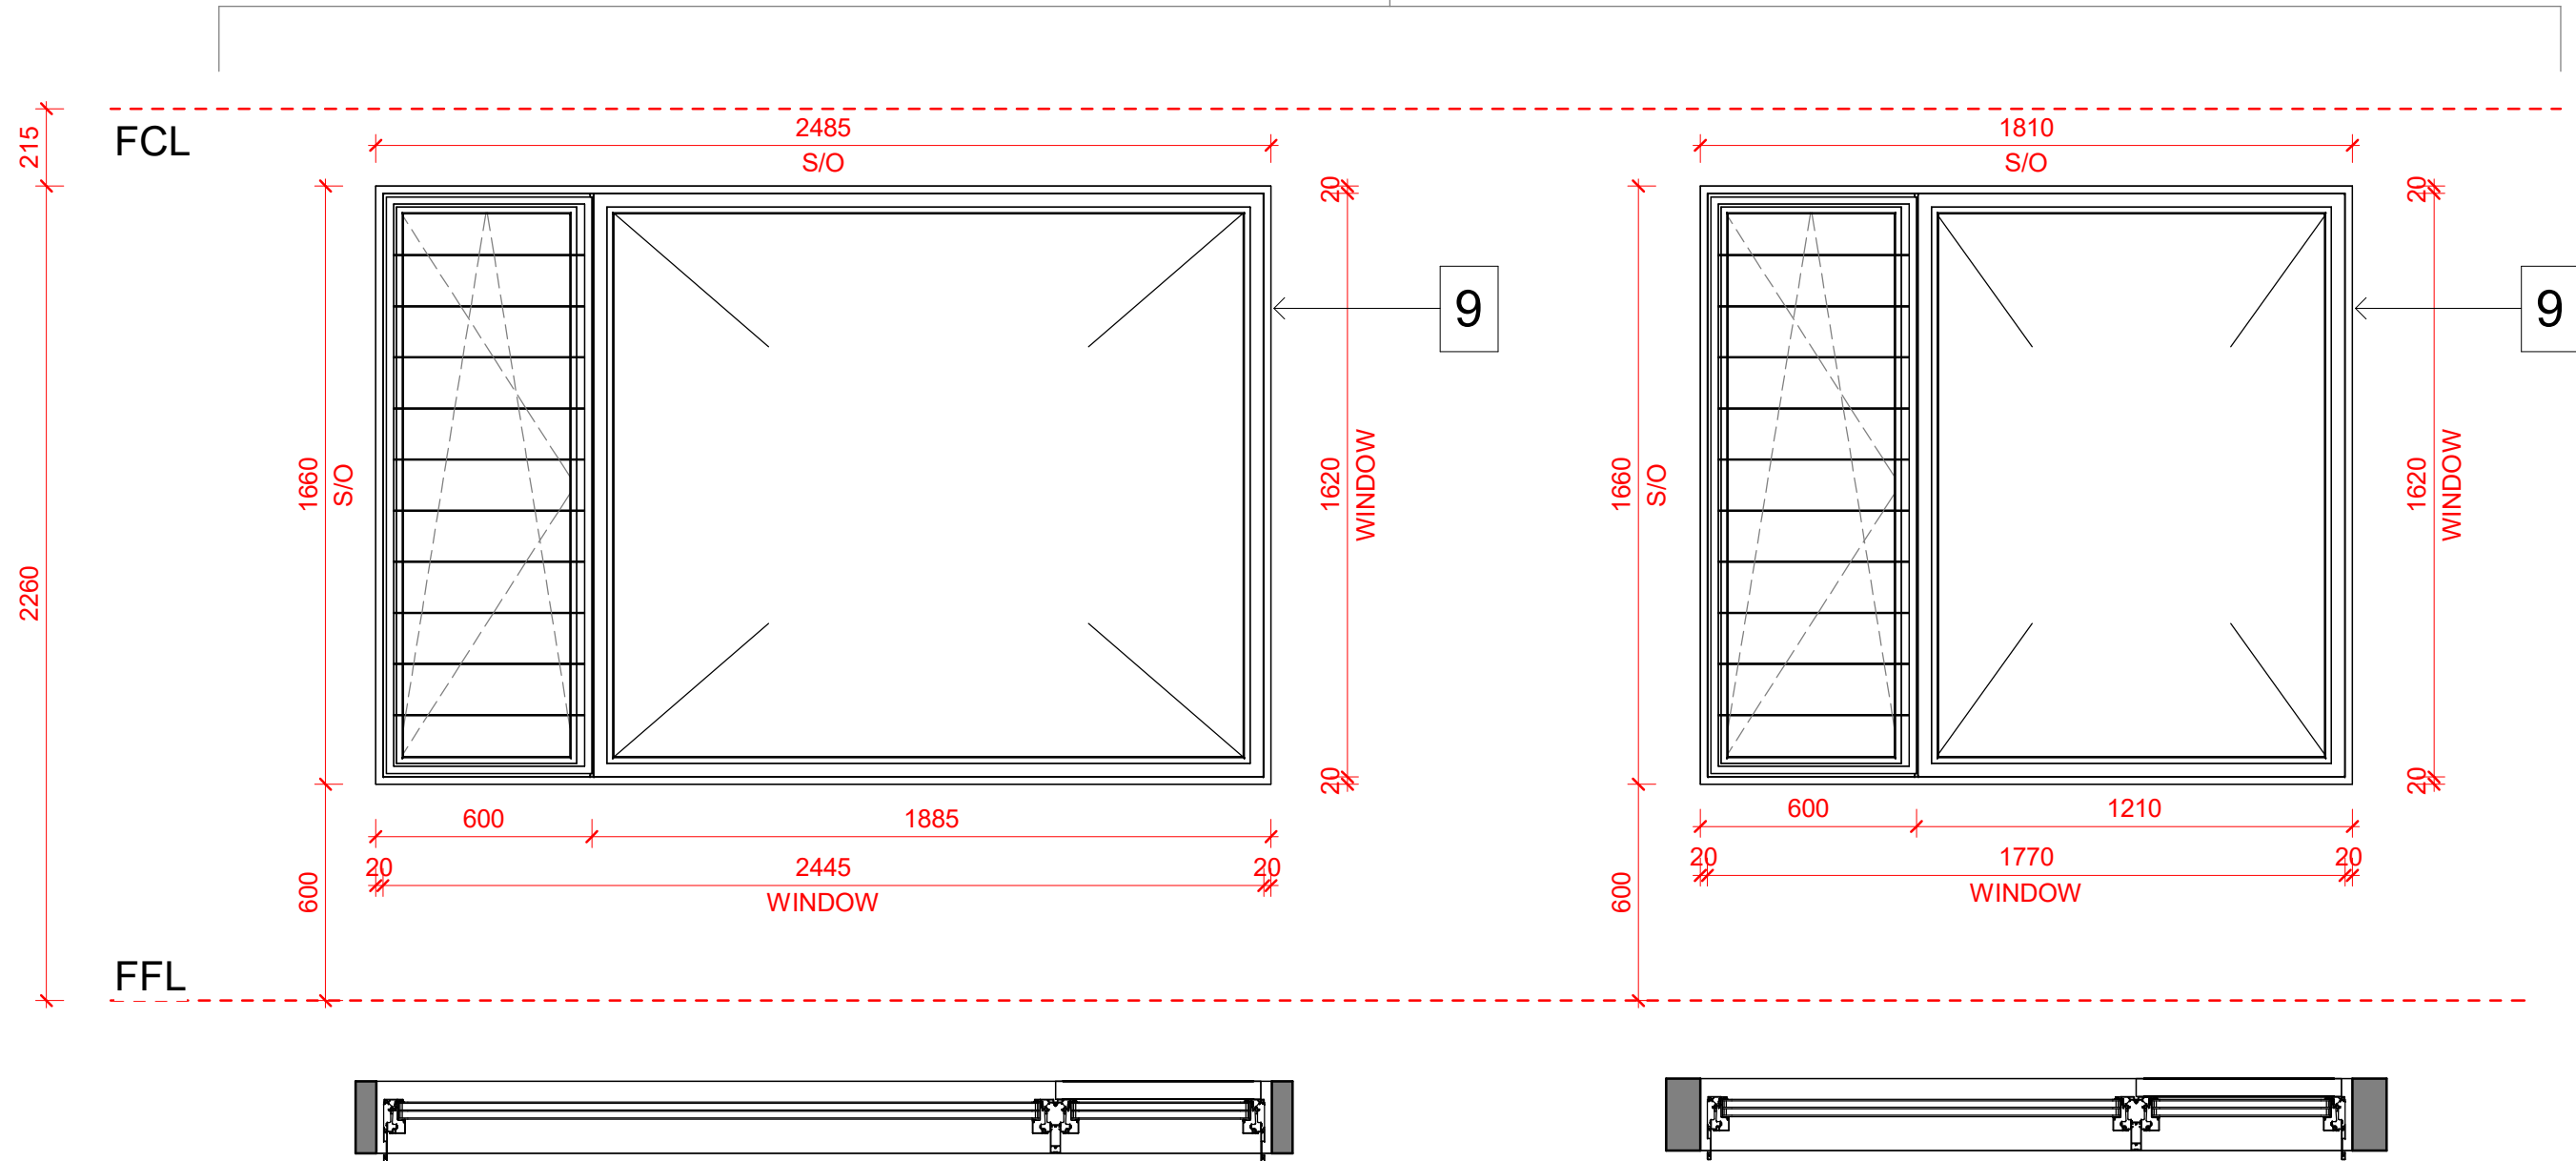


TYPE 68

IdealCombi Futura +i
002: 2485/1660
Double Sash, larger pane fixed, smaller pane
inward opening side hung and with external
fixed louvre panel

TYPE 69

IdealCombi Futura +i
002: 1810/1660
Double Sash, larger pane fixed, smaller pane
inward opening side hung and with external
fixed louvre panel

SPANDREL PANELS

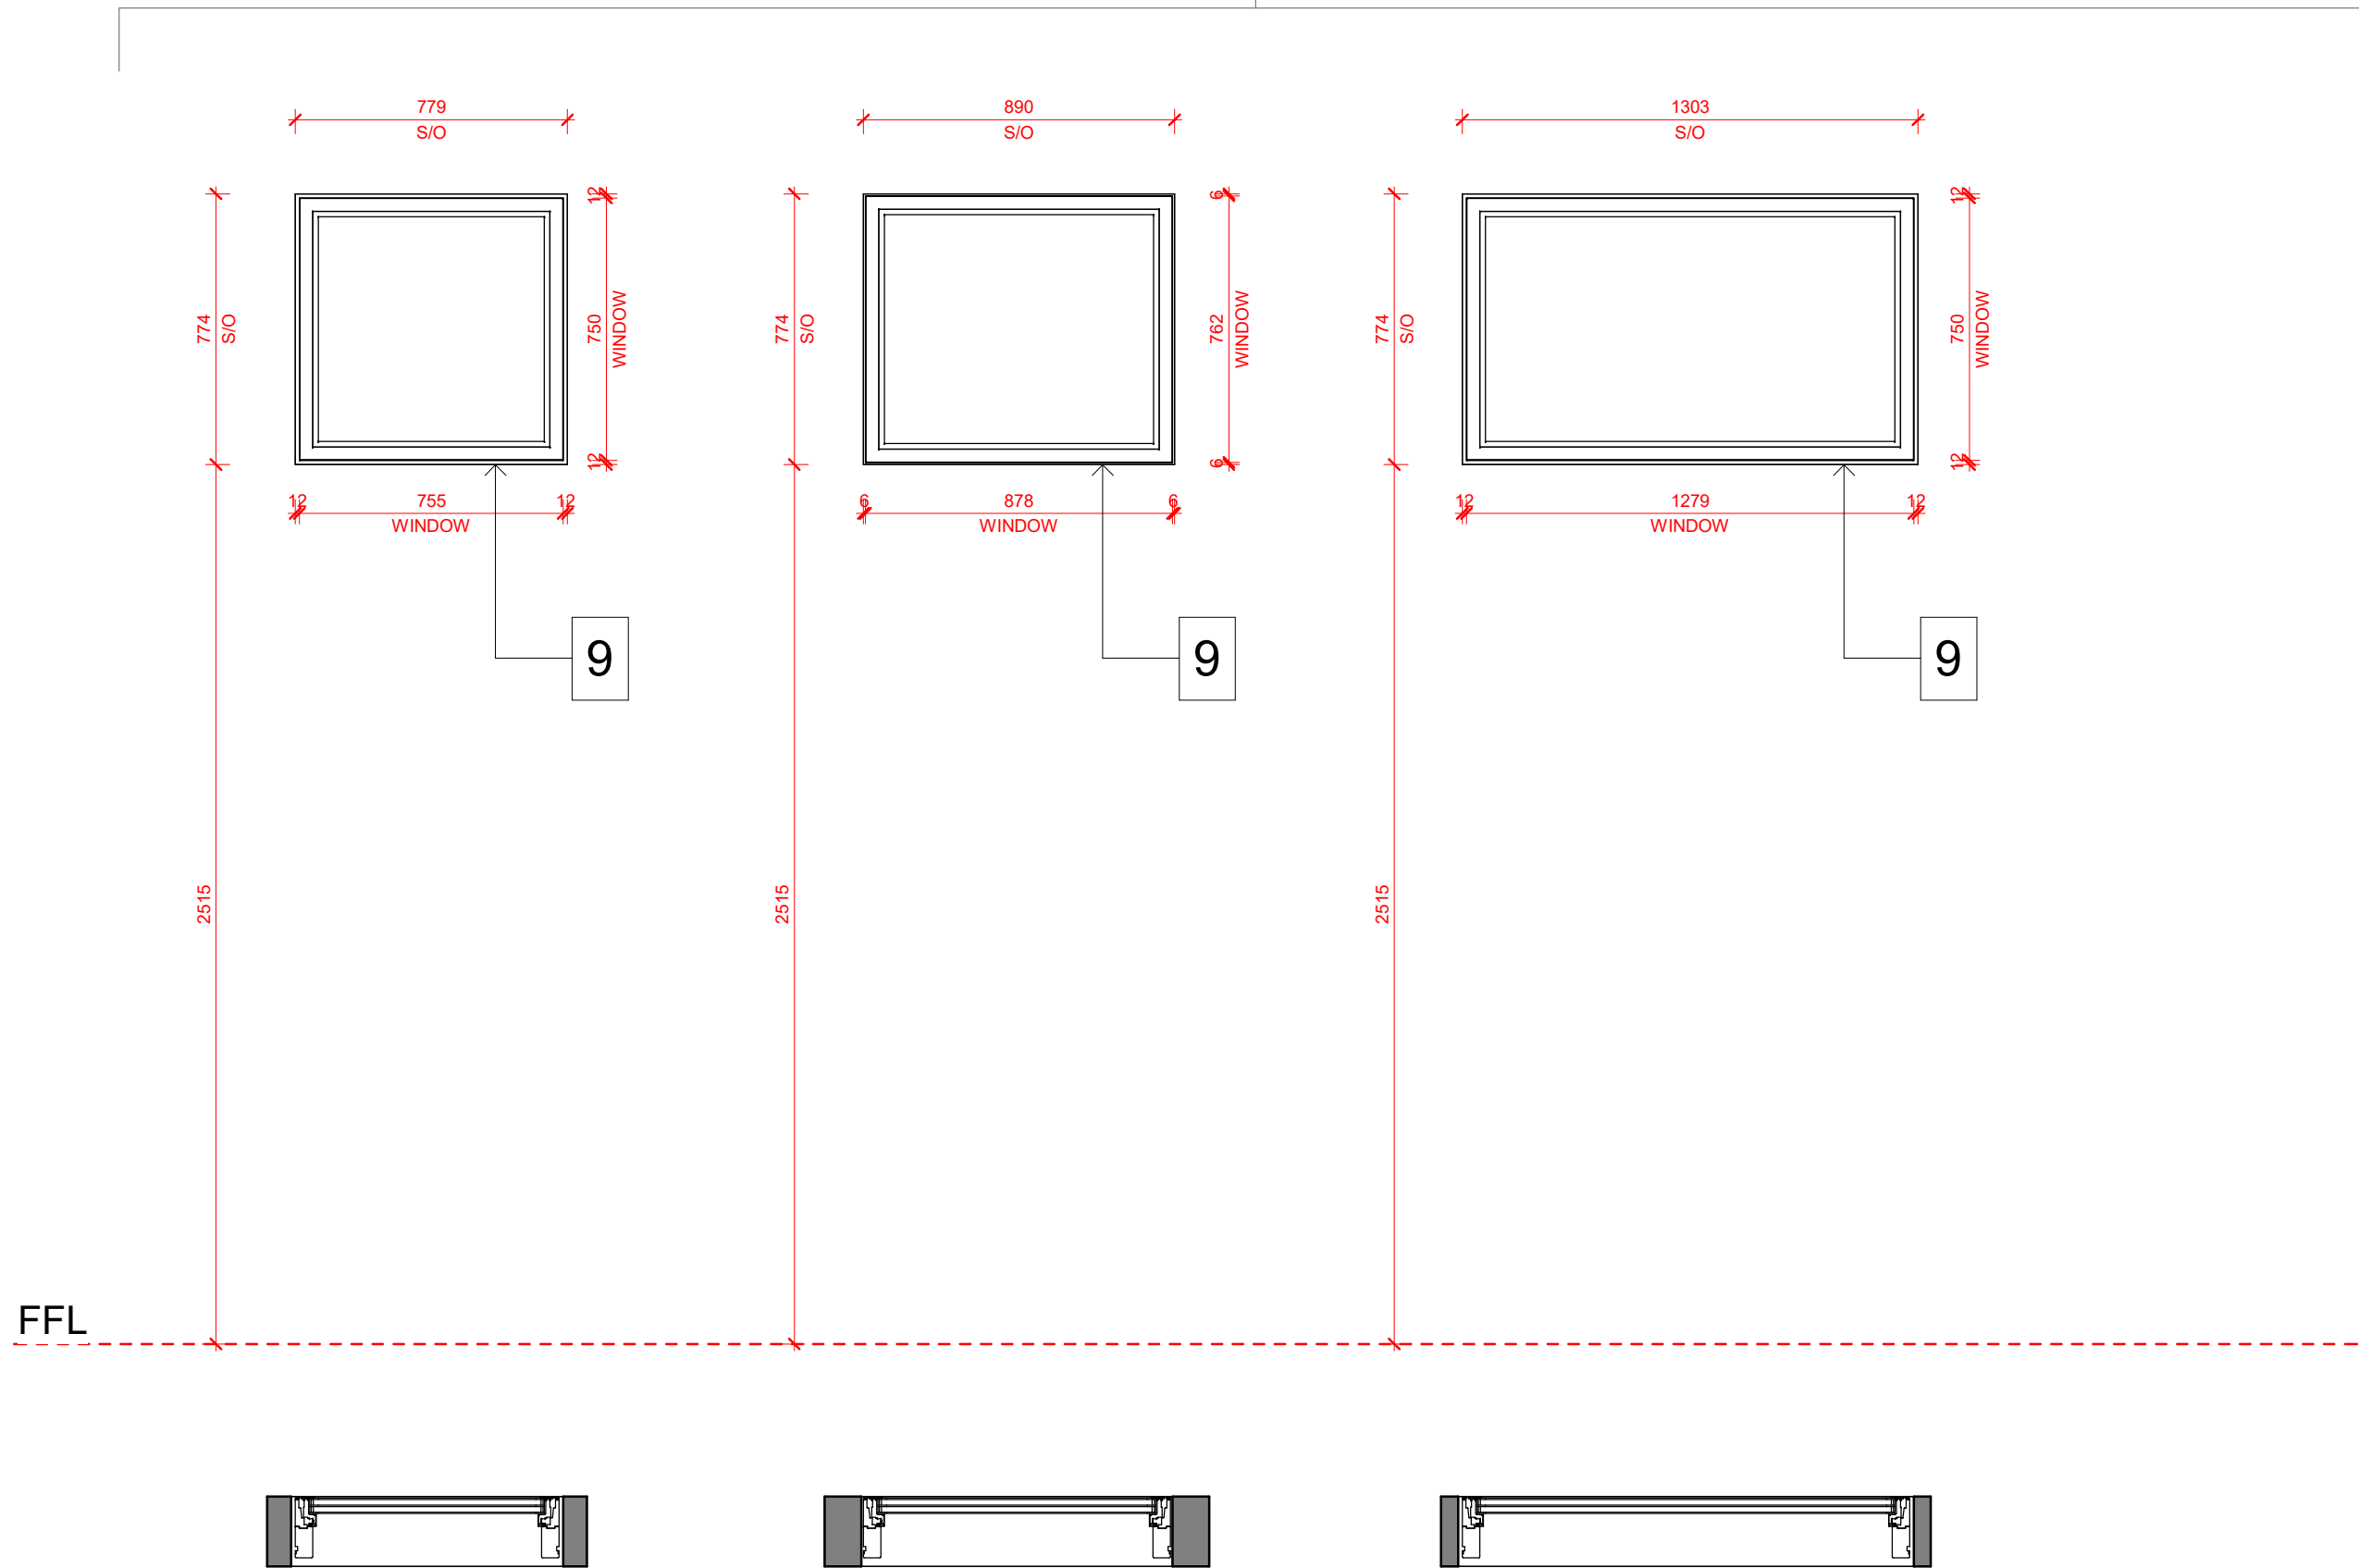

TYPE 72

IdealCombi Futura +
001: 779/774
Spandrel panel

TYPE 71

IdealCombi Futura +
001: 890/774
Spandrel panel

TYPE 73

IdealCombi Futura +
001: 1302/774
Spanrel panel

NOTE
DO NOT SCALE FROM THIS DRAWING. FIGURED DIMENSIONS
ONLY ARE TO BE TAKEN FROM THIS DRAWING. ALL
DIMENSIONS ARE IN MILLIMETRES UNLESS OTHERWISE
STATED;
CONTRACTOR TO CHECK AND CONFIRM ALL DIMENSIONS AND
SETTING OUT ON SITE. REPORT ANY ERRORS OR OMISSIONS
TO WGI;
CURRENT MODEL FILE NAME: Project Template

200 0 200 400 600 800 1000
SCALE 1:20 mm

Elevation Legend

1 Facing Brickwork
Manufacturer: Wienerberger
Reference: K20165p Staffordshire
Smooth Blue Facing Brick
Colour: Blue Perforated
Pattern: Stack Bond
Mortar: CEMEX - colour to match
PAREX Historical KL EA257 Dark
Grey
25_13_50_51

2 Render System - Wetherby 4S
Silicone 1.5mm 'k'
Colour: STO B71 85 10
Finish: roughness level 3.0
25_45_72_28

3 Cladding Profile Type A:
Manufacturer: Argeton
Ref: Sample 02872.00 / CSGG136
Colour: to match RAL 130-50-30
Finish: Single Glaze
(colour sample only)
Argeton Rainscreen Cladding:
tile Profile A 25_20_70_25

4 Cladding Profile Type B:
Manufacturer: Argeton
Ref: Sample 02872.00 / CSGG136
Colour: to match RAL 130-50-30
Finish: Single Glaze
(colour sample only)
Argeton Rainscreen Cladding:
tile Profile B
25_20_70_25

5 Perforated Vertical Metal
Rainscreen Cladding to stairs
Colour: RAL 1035

6 Balustrade: RAL 9003

7 Walkways floor finish: porcelain
tile Manufacturer: Parkside
Architectural Tiles Range: Elvert
Sand 5770
Colour: "Sand"

8 Louvred Metal Door
Colour: RAL 1035

9 Windows
Colour: RAL 1035

10 Roof balustrade - galvanised
steel

11 KAWNEER AA100 curtain wall
and door
Colour: RAL 1035

12 Acoustic plant screen. Colour:
RAL1035

PL1 06-02-2025 TP TE Planning Issue
REV DATE BY CHECKED NOTE

WGI

STATUS SUITABILITY DESCRIPTION
S3 SUITABLE FOR REVIEW AND COMMENT

Watkins Gray International LLP
Colechurch House, 1 London Bridge Walk, London SE1 2SX, United Kingdom
t: +44 (0)20 7940 8400

Camden Hostels Project - Chester Road Site,
2 Chester Road, London N19 5BP

Window Elevations Part 2 (Planning)

SIZE	SCALE	DRAWN BY		CHECKED BY		FIRST ISSUE DATE	
A1	As indicated	AA		TP		10/02/25	
Project Number	Originator	Zone	Level	Type	Role	Number	Revision
123007	WGI	CH	ZZ	DR	A	4033	PL1