



01 TIMBER BENCH
TYPICAL SECTION

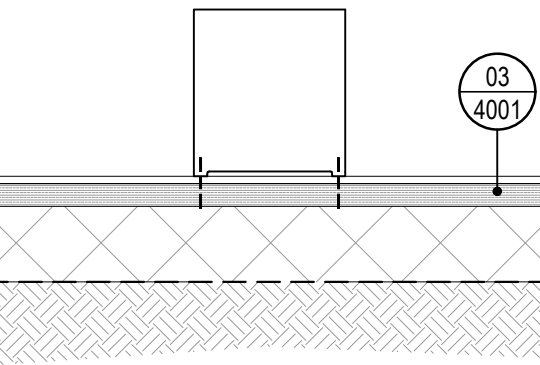


Outline specification:
Product: VROOM Bench
Supplier: Vestre
Product code: 607
Material: Linseed oil proofed Nordic pine
Fixing: Mounted to the ground
Colour: RAL 9003

02 TIMBER BALANCING BEAM
TYPICAL SECTION

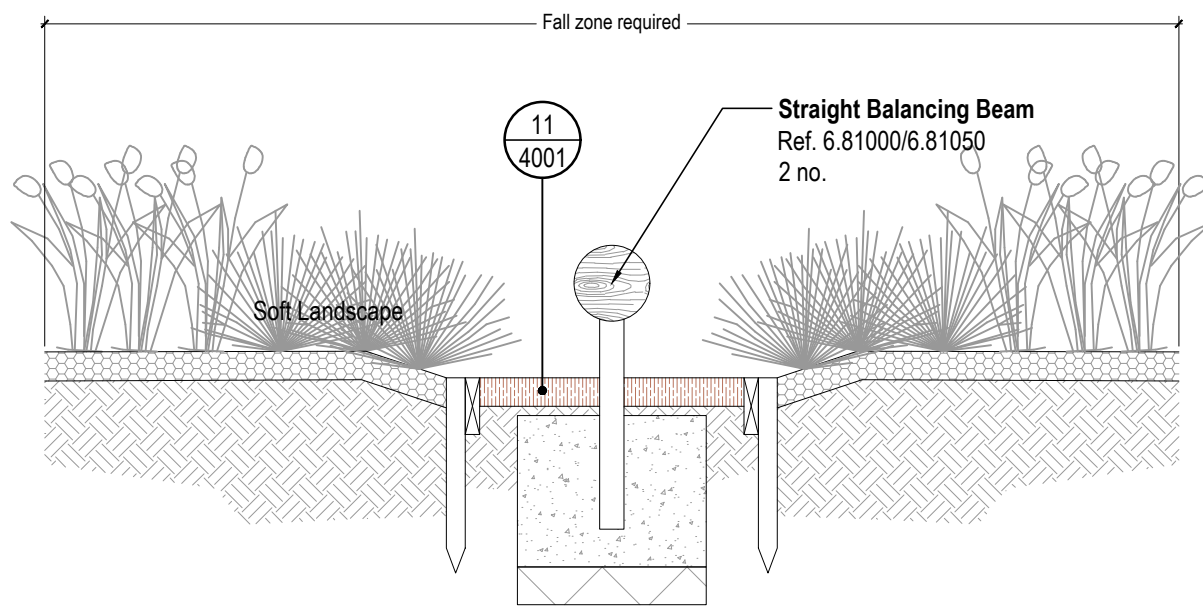


02 TIMBER STEPPING LOG
TYPICAL SECTION

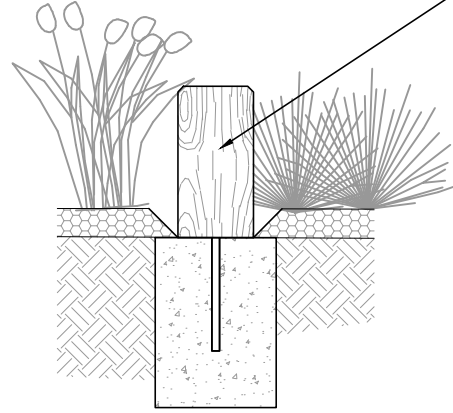


Bollard made of larch
Ref. L6.82003/L6.82004
L6.82005/L6.82006
6 no.

04 TIMBER BENCH ON DECKING
TYPICAL SECTION

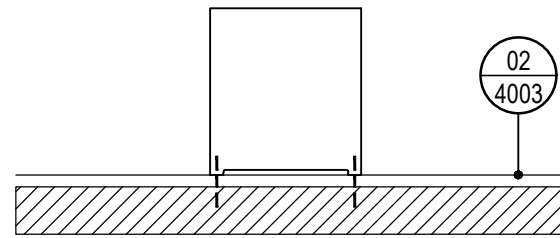


Outline specification:
Product: VROOM Bench
Supplier: Vestre
Product code: 607
Material: Linseed oil proofed Nordic pine
Fixing: Mounted to the ground
Colour: RAL 9003


05 STEPPED RAMP WITH HANDRAIL
TYPICAL SECTION

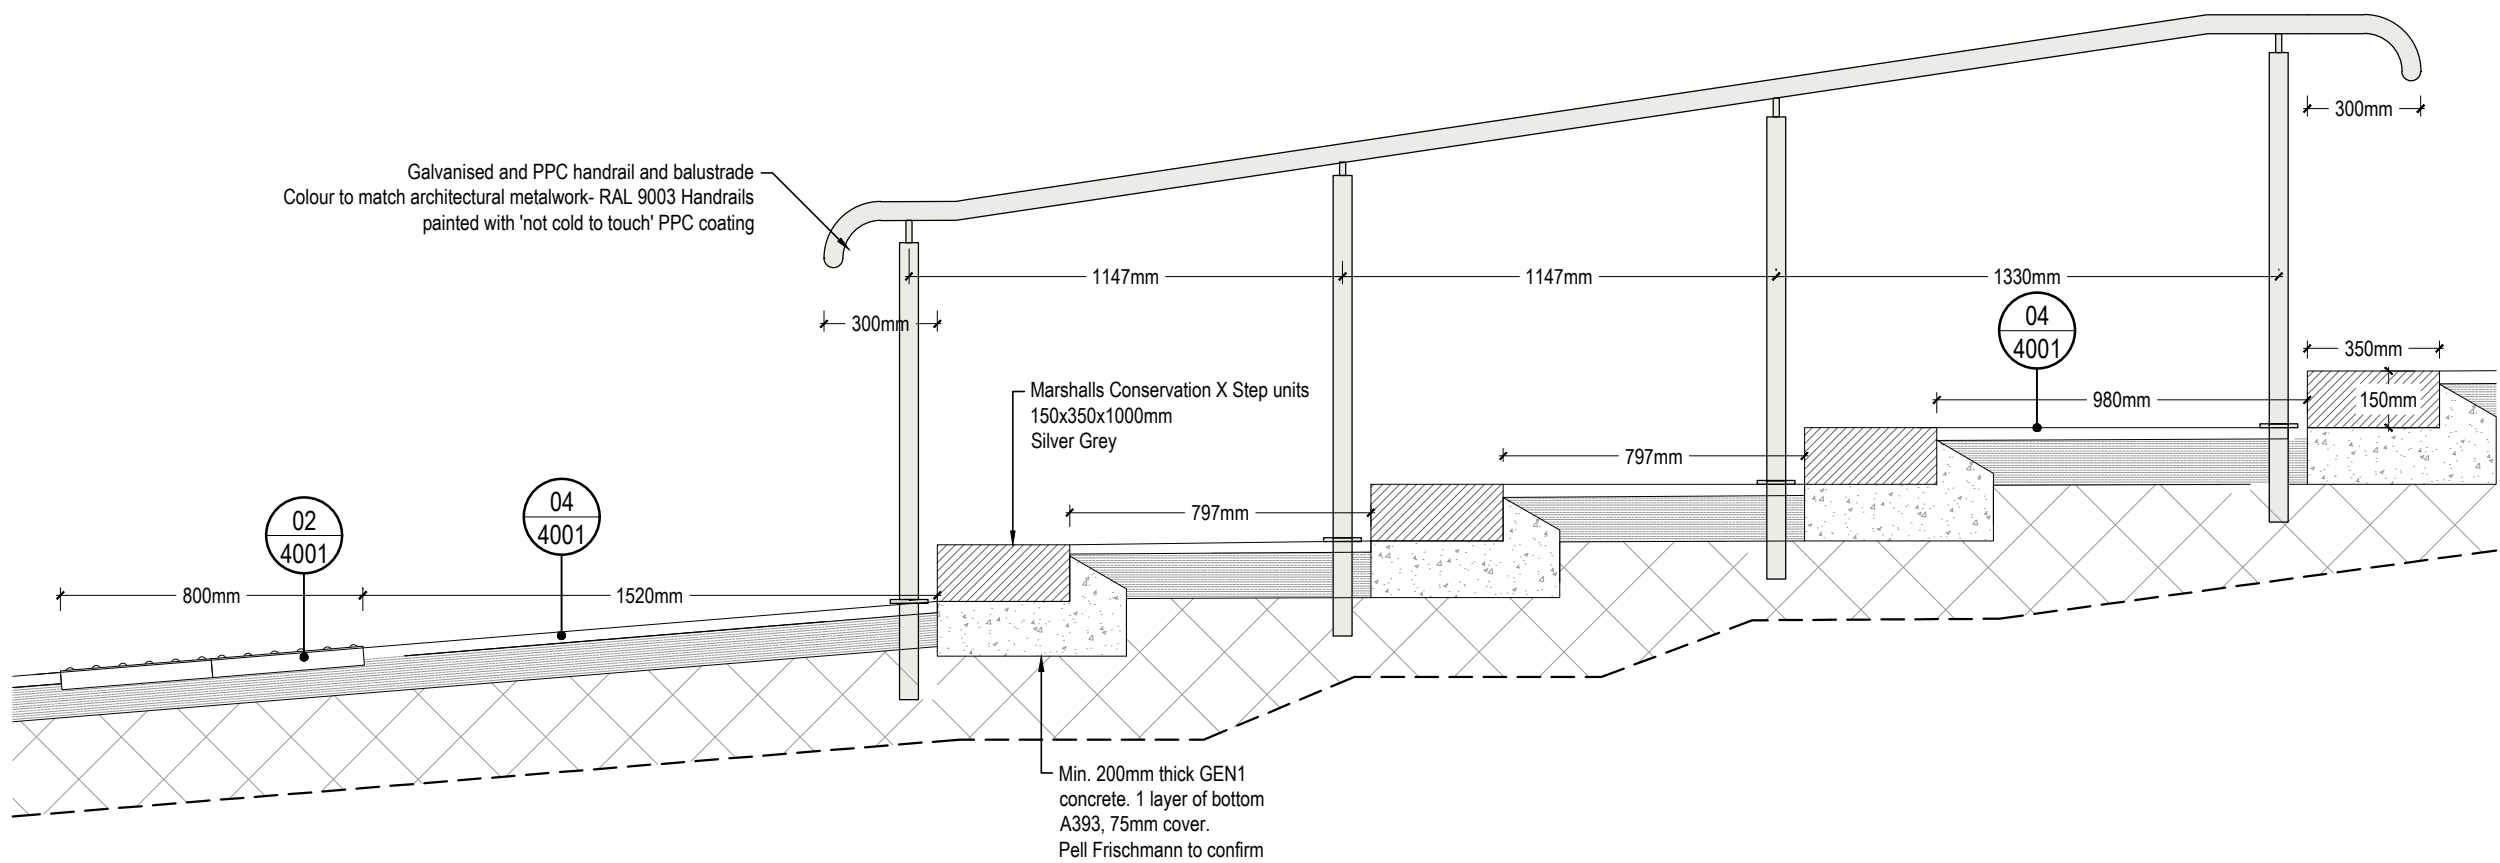


07 RAMP HANDRAIL
TYPICAL SECTION

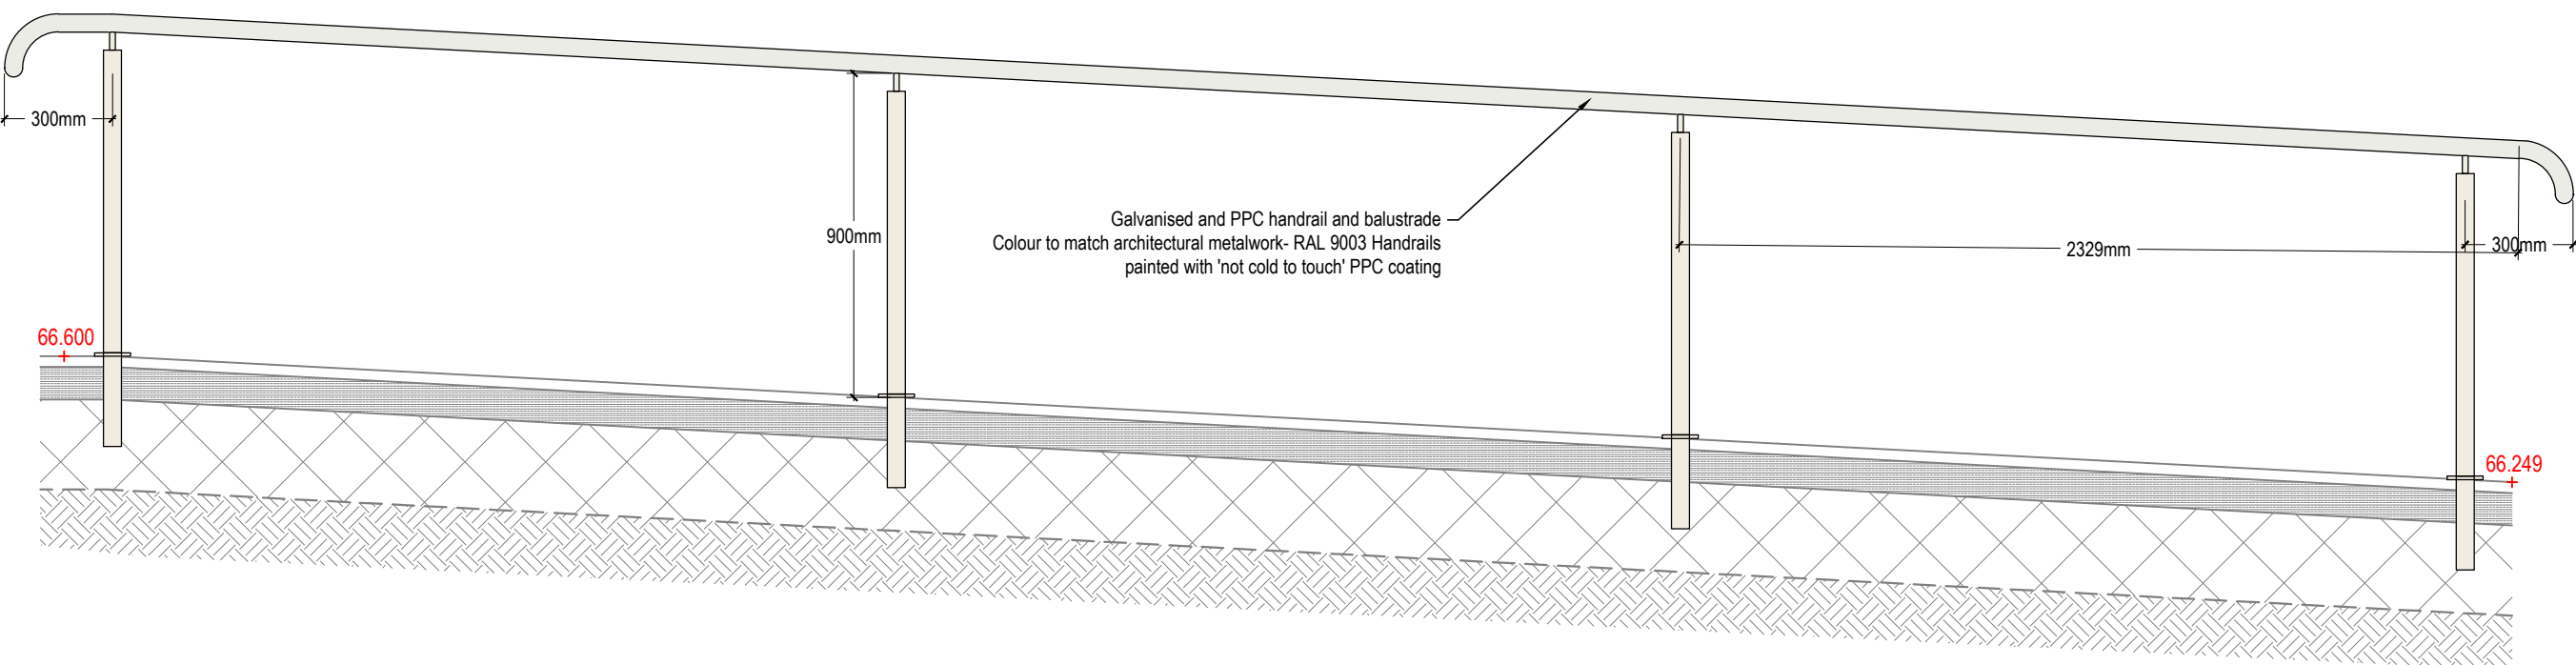

08 RAMP HANDRAIL
TYPICAL SECTION

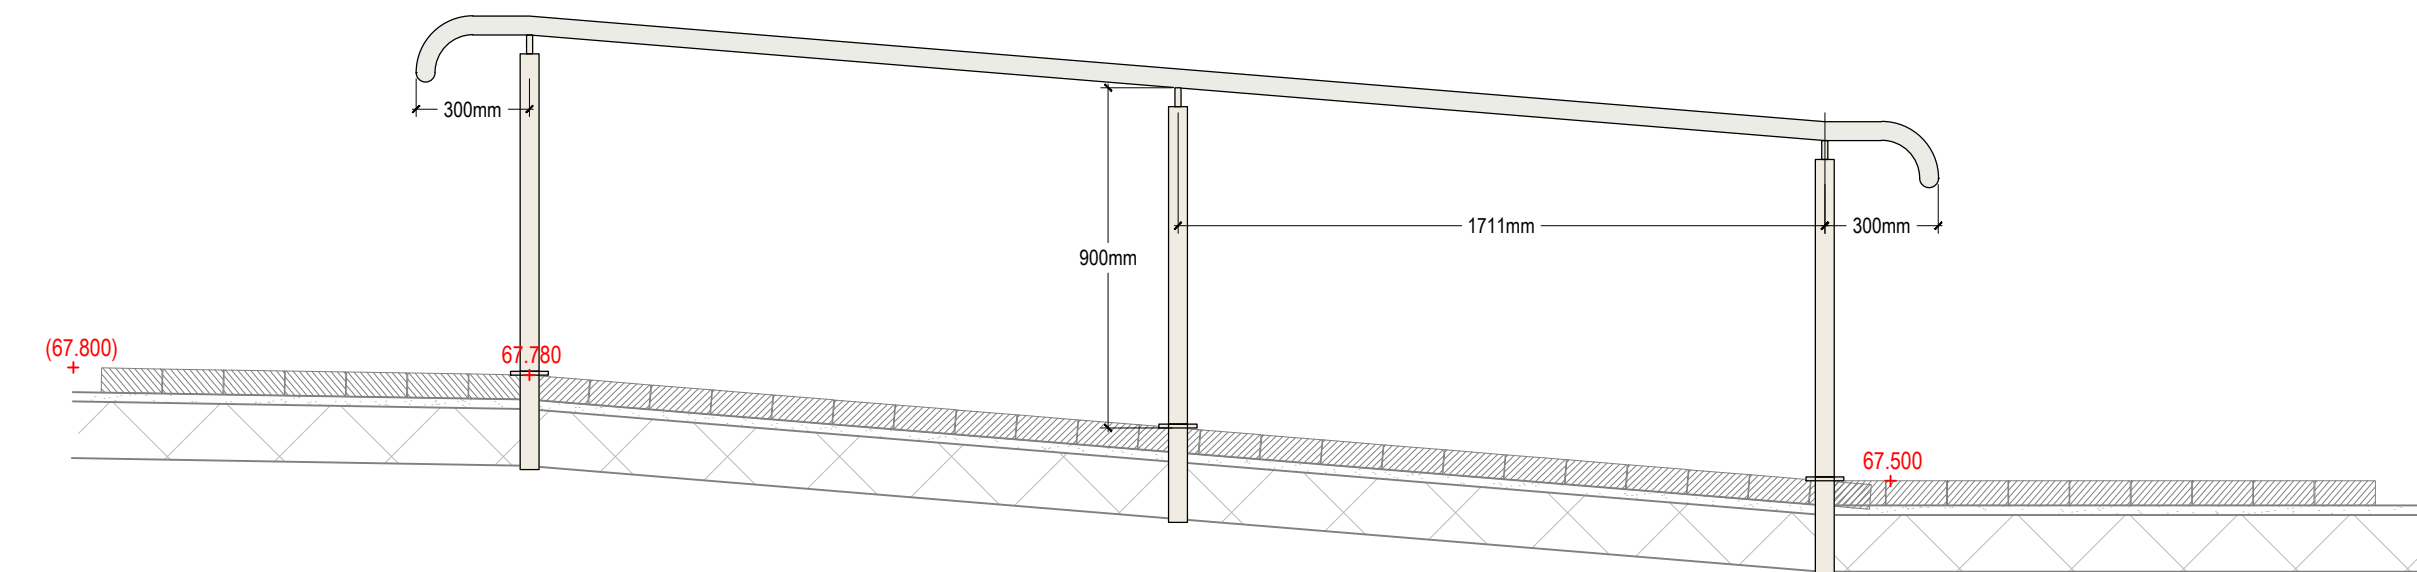

06 ENTRANCE RAMP AND HANDRAIL
TYPICAL SECTION

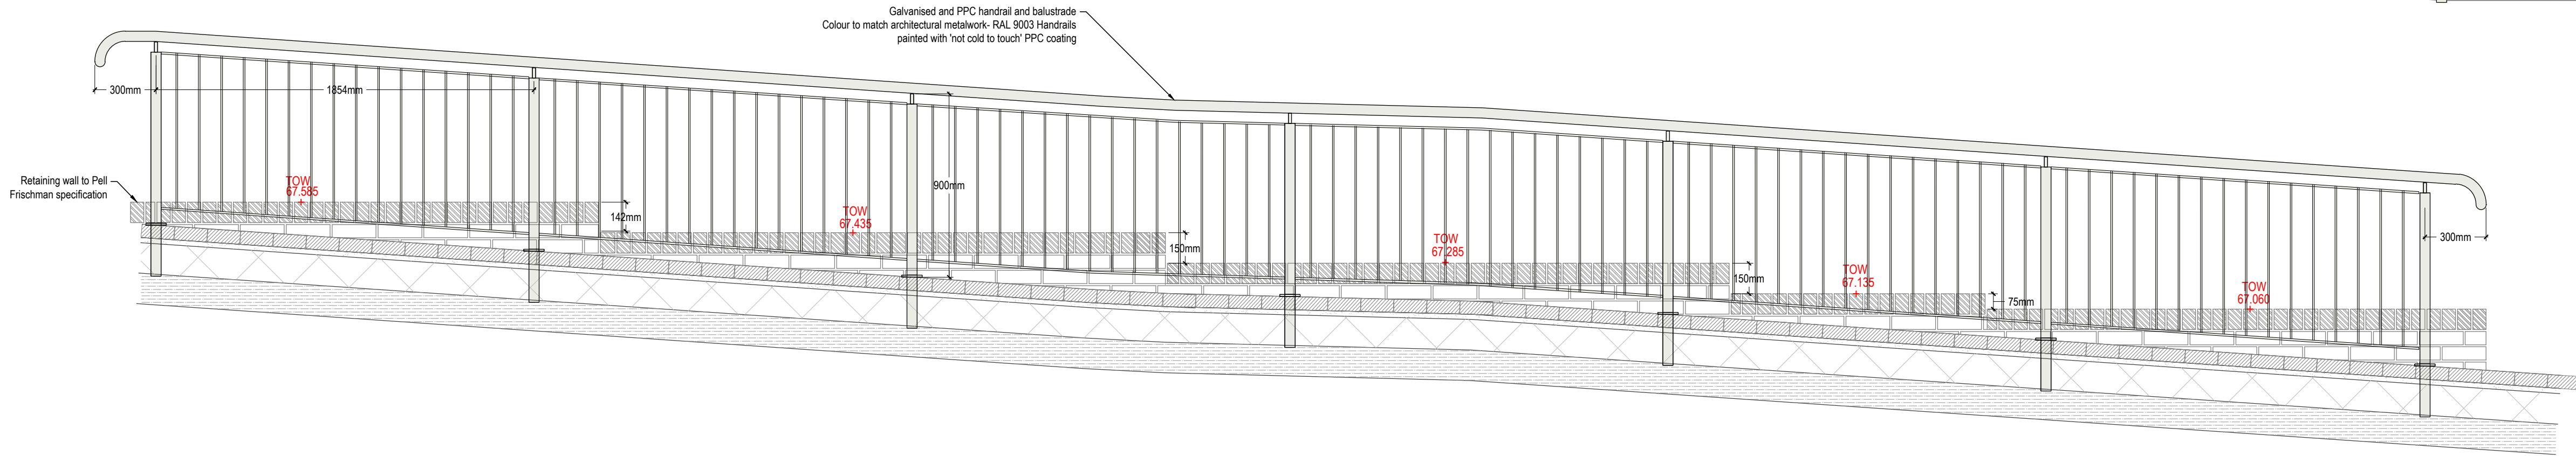

0m 1m

- All dimensions in millimetres unless otherwise indicated. All levels in metres relative to Ordnance Datum and any positive (AD2) unless otherwise indicated.
- Figure dimensions only to be taken from this drawing, do not scale except for planning purposes. Dimensions to be checked on site.
- For civil and structural matters including existing and proposed services, sub-base construction and site structures (including retaining walls over 900mm height) refer to information by others.
- The original version of this drawing was produced in colour - monochrome copies should not be relied upon to accurately reflect all drawing elements.
- The limits shown by the drawing, including the height and depth of the works, are not to be interpreted as limiting the obligations of the contractor under contract.

C03	17.01.25	NC	AS	Amendments to the steps' dimensions; benches revised
C02	08.01.25	AS	AS	Revised in line with WGI comments
C01	25.11.24	NC	AS	Stage 5 issue
P01	08.10.24	ES	AS	Stage 4 issue
rev.	date	by	CHK	notes

project
Chester Road Hostel

title
Landscape Details

status
Stage 5

suitability
A4

dwg no
123007-TFC-CH-XX-DR-L-4004

references
scale @ A1
1:20

terrafirma
LANDSCAPE ARCHITECTS

Plot 10, Little House, Bedford Road, Tel: +44 (0)1753 262 040
Peterfield, Hampshire GU22 2BA Web: www.terrafirmalandscape.co.uk © Copyright reserved 2025