
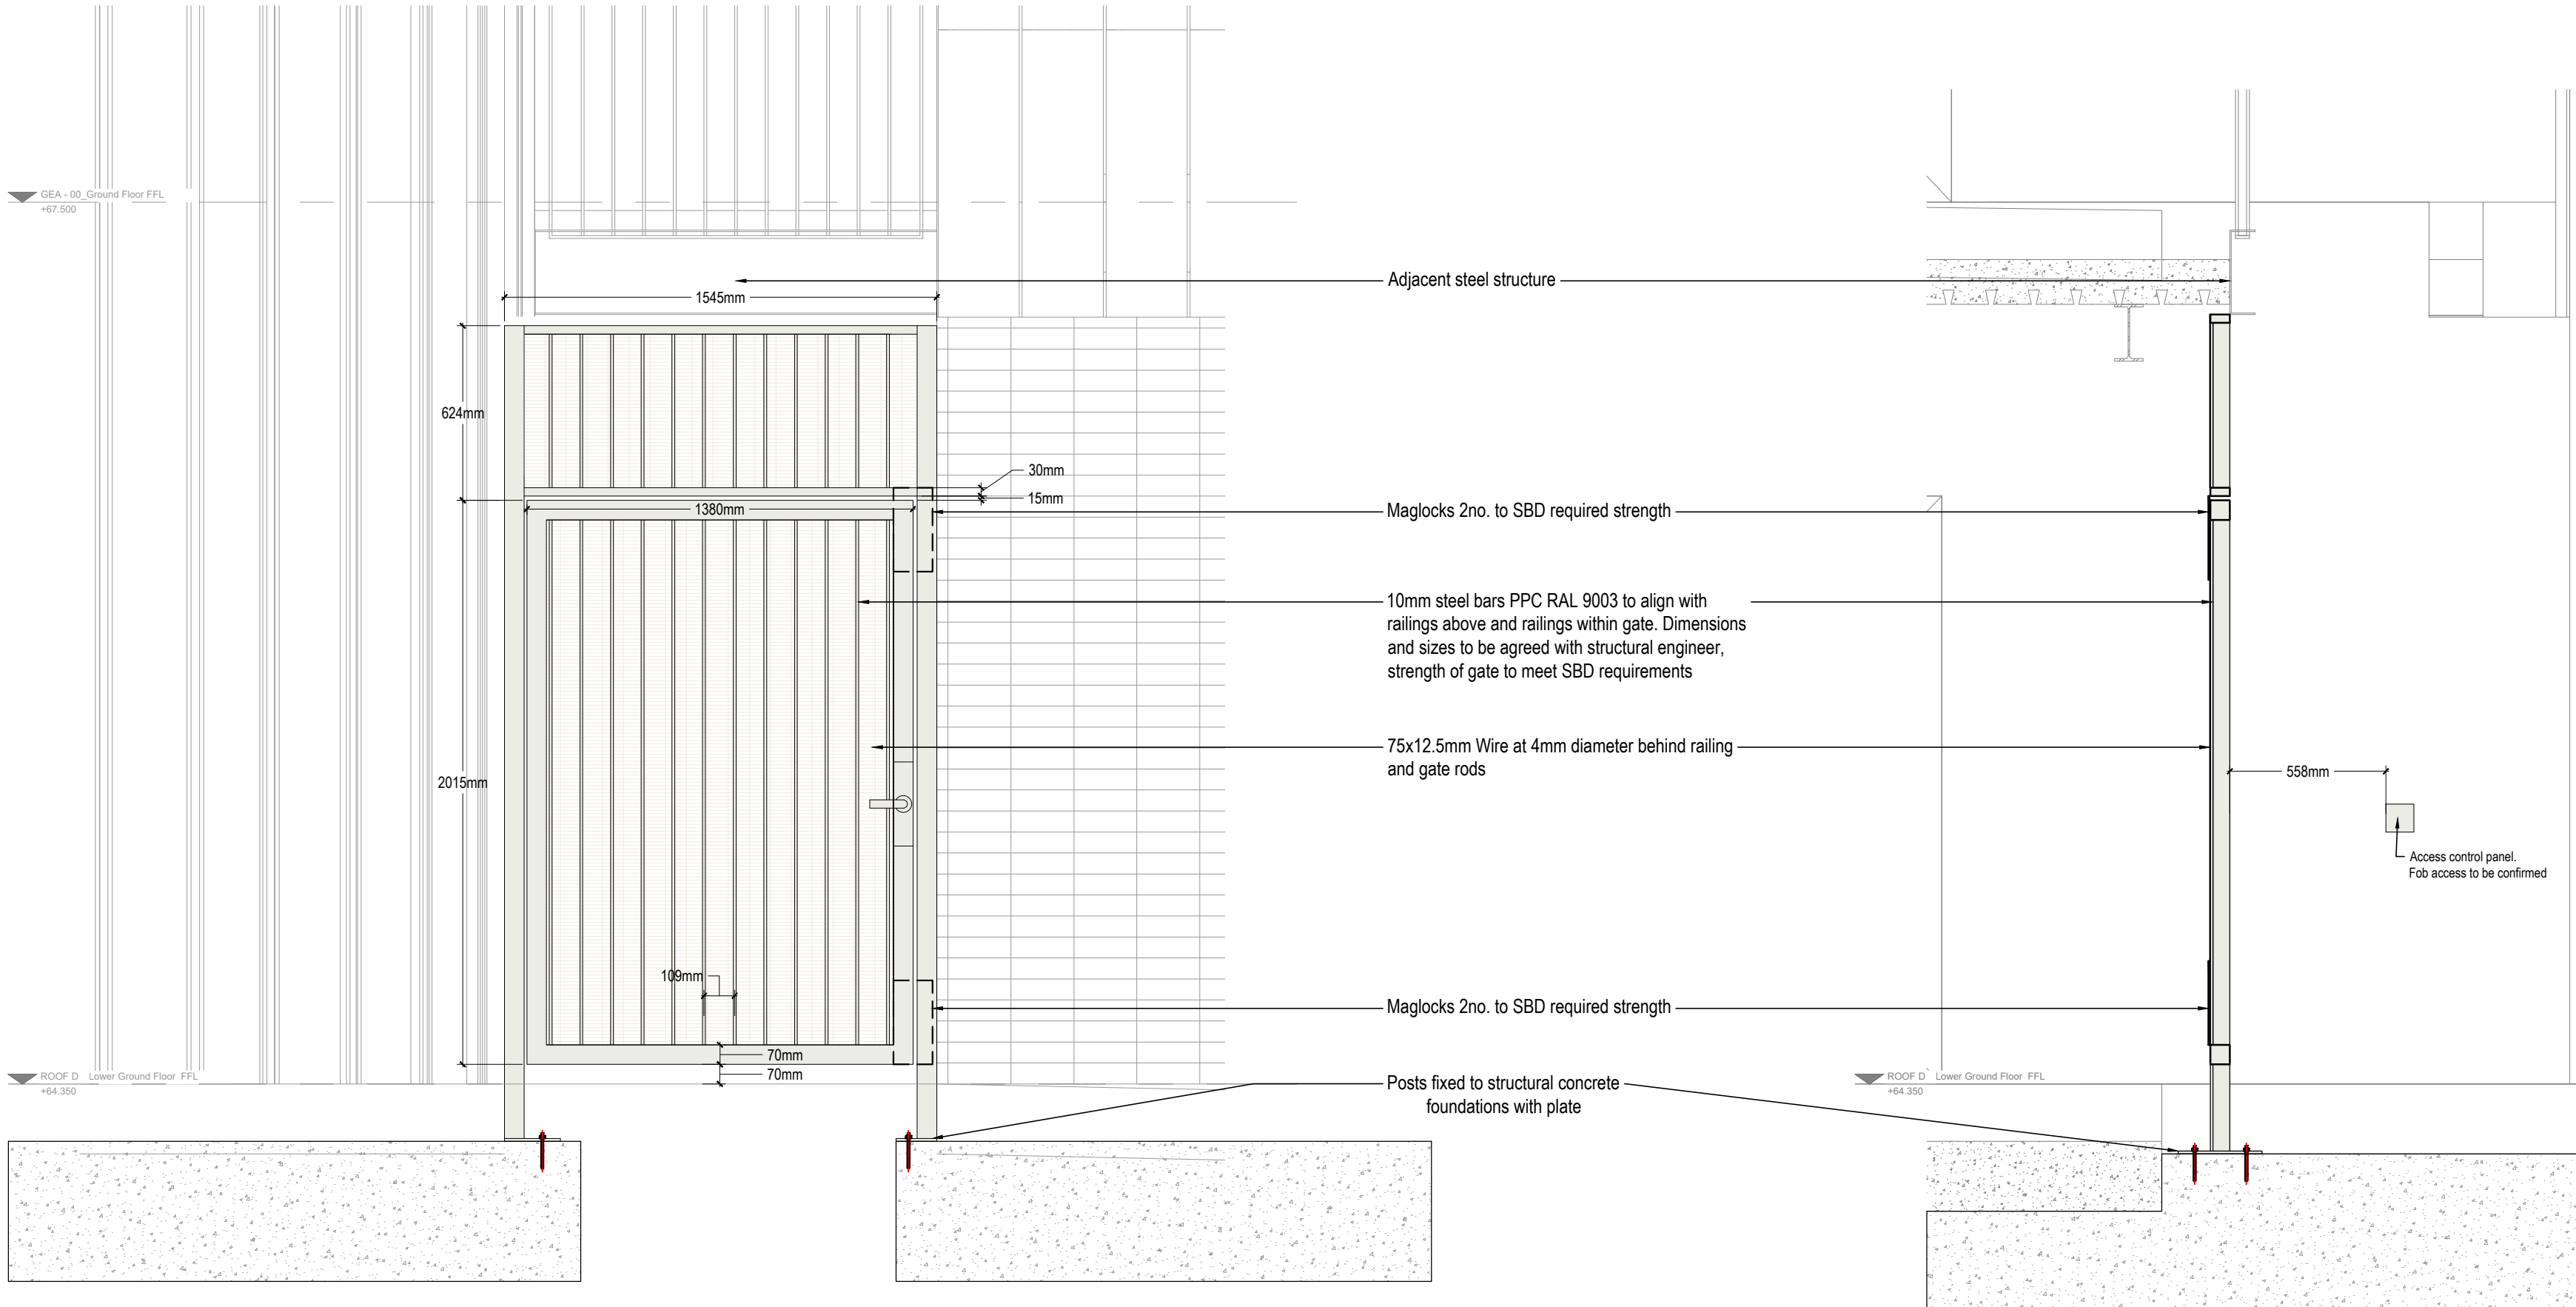


01 DARTMOUTH PARK HILL ROAD SECURE GATE
TYPICAL ELEVATION 1:20

02 CHESTER ROAD SECURE GATE
TYPICAL ELEVATION 1:20

03 CHESTER ROAD SECURE GATE
TYPICAL SECTION 1:20

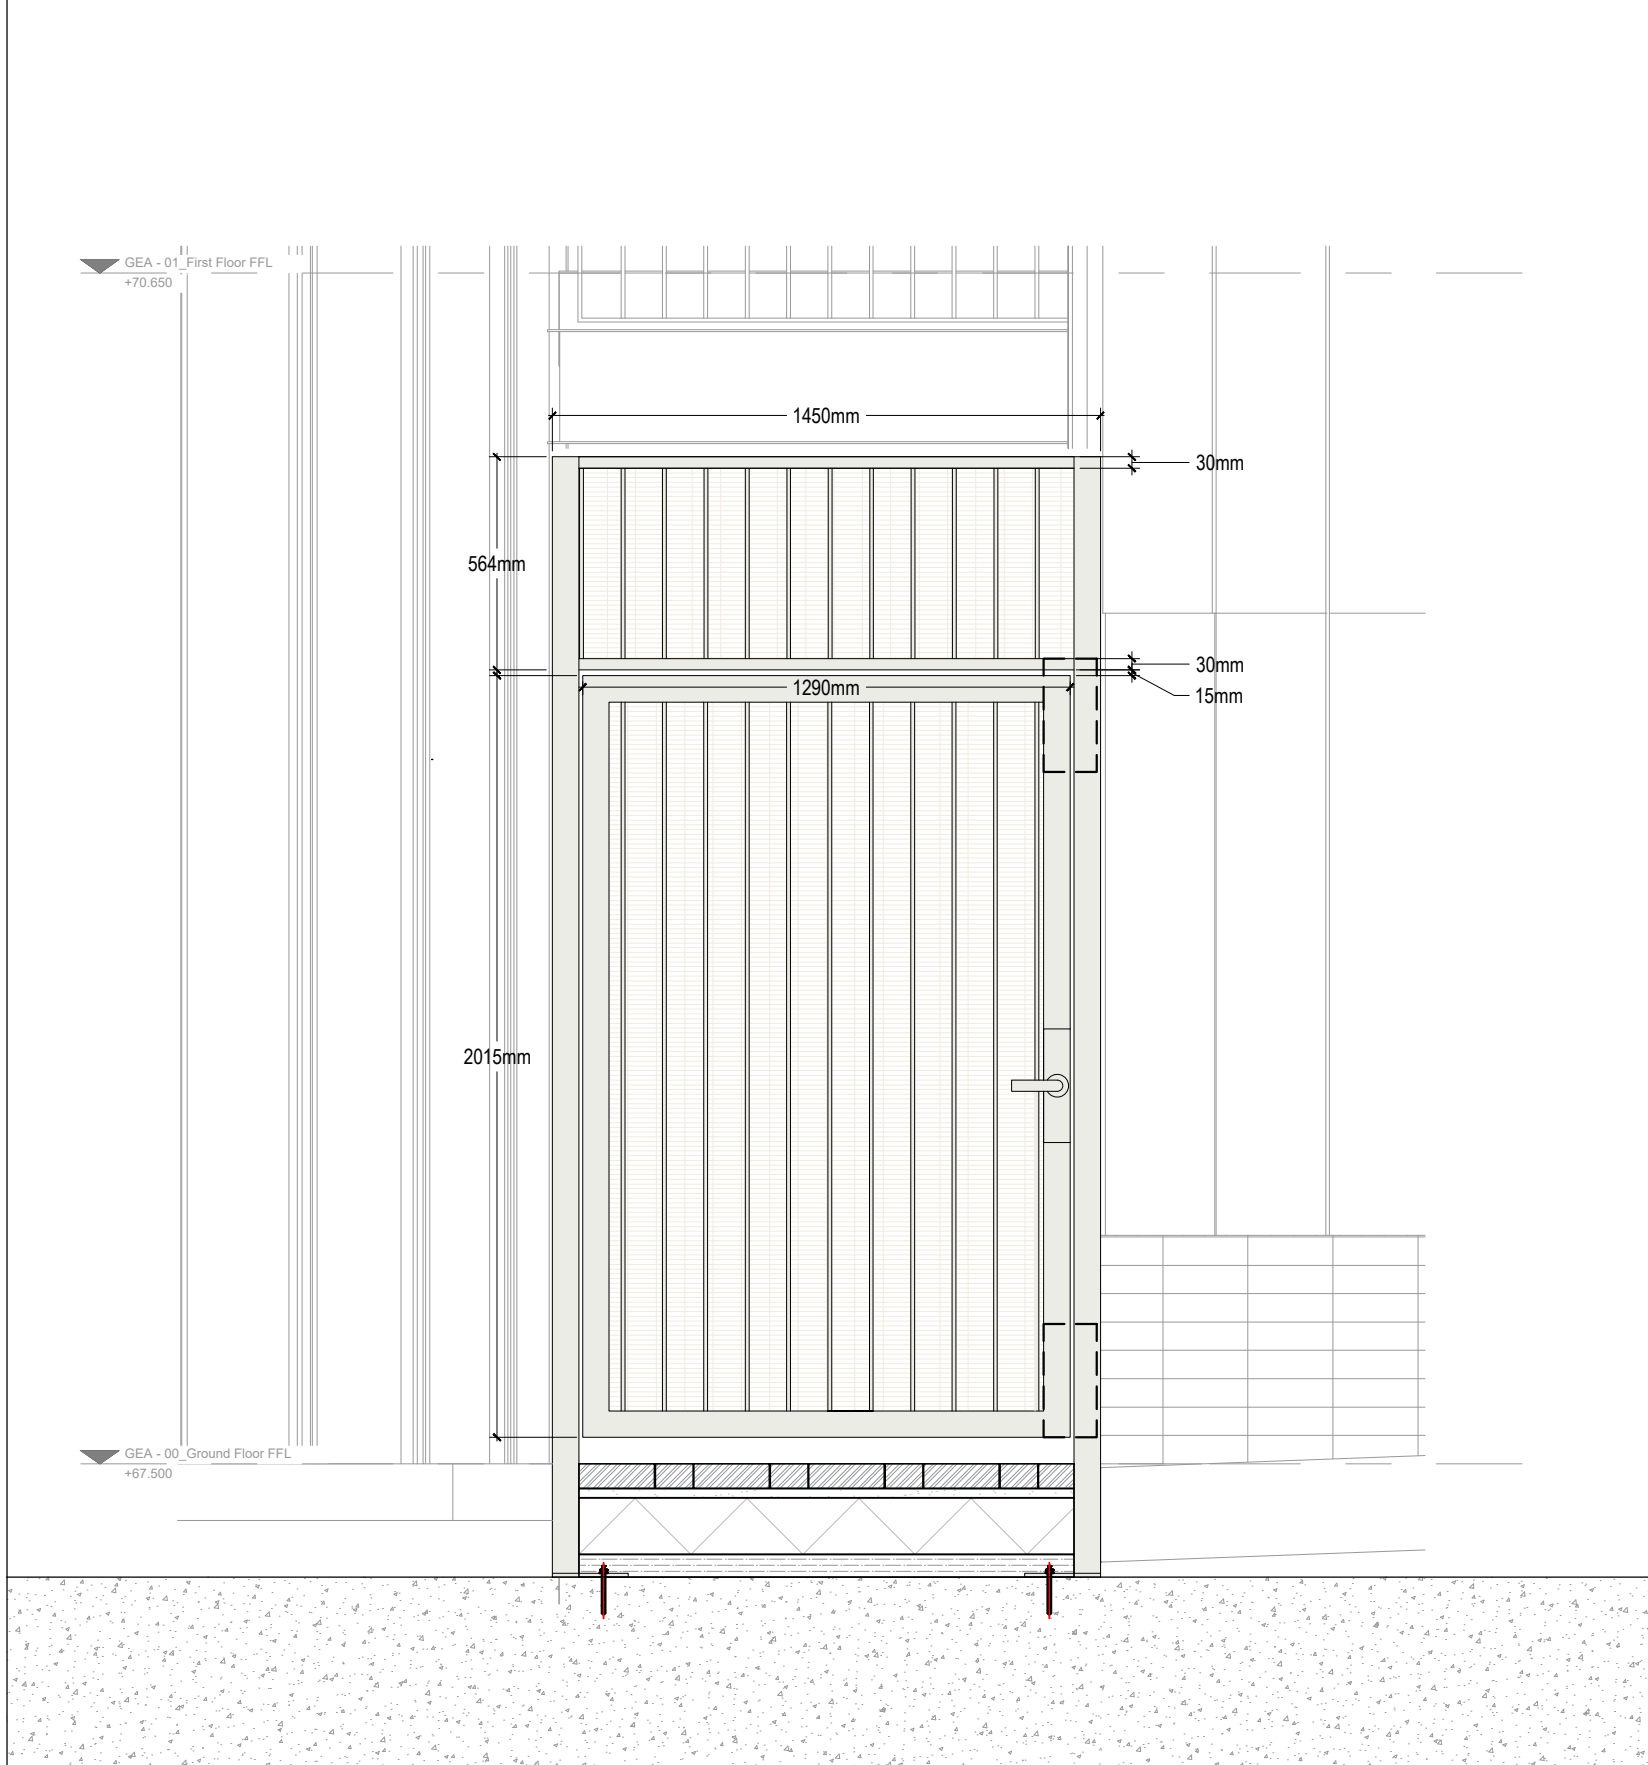

- 0m 1m
- All dimensions in millimetres unless otherwise indicated. All levels in metres relative to Ordnance Datum and are positive (AOD) unless otherwise indicated.
 - Figure dimensions only to be taken from this drawing, do not scale except for planning purposes. Dimensions to be checked on site.
 - For civil and structural matters including existing and proposed services, sub-base construction and site structures (including retaining walls over 900mm height) refer to information by others.
 - The original version of this drawing was produced in colour - monochrome copies should not be relied upon to accurately reflect all drawing elements.
 - The limits shown by the drawing, including the height and depth of the works, are not to be interpreted as limiting the obligations of the contractor under contract.

C02	10.03.25	NC	AS	Gate colour revised
C01	25.11.24	MS	AS	Stage 5 issue
P01	09.10.24	MS	AS	Stage 4 issue
rev.	date	by	chk	notes
project				
Chester Road Hostel				
title				
Gate Details				
status				suitability
Stage 5				A4
dwg no				
123007-TFC-CH-XX-DR-L-4005				
references				scale @ A1
				1:20
terrafirma				
LANDSCAPE ARCHITECTS				
Suite 11, Little House, Bedford Road, Tel: +44 (0)1753 262 040				
Peterfield, Hampshire GU24 2BA Web: www.terrafirmalandscape.co.uk				
© Copyright reserved 2025				