


01

RAILING TO LOWER GROUND FLOOR RETAINING WALL
TYPICAL SECTION

1:20

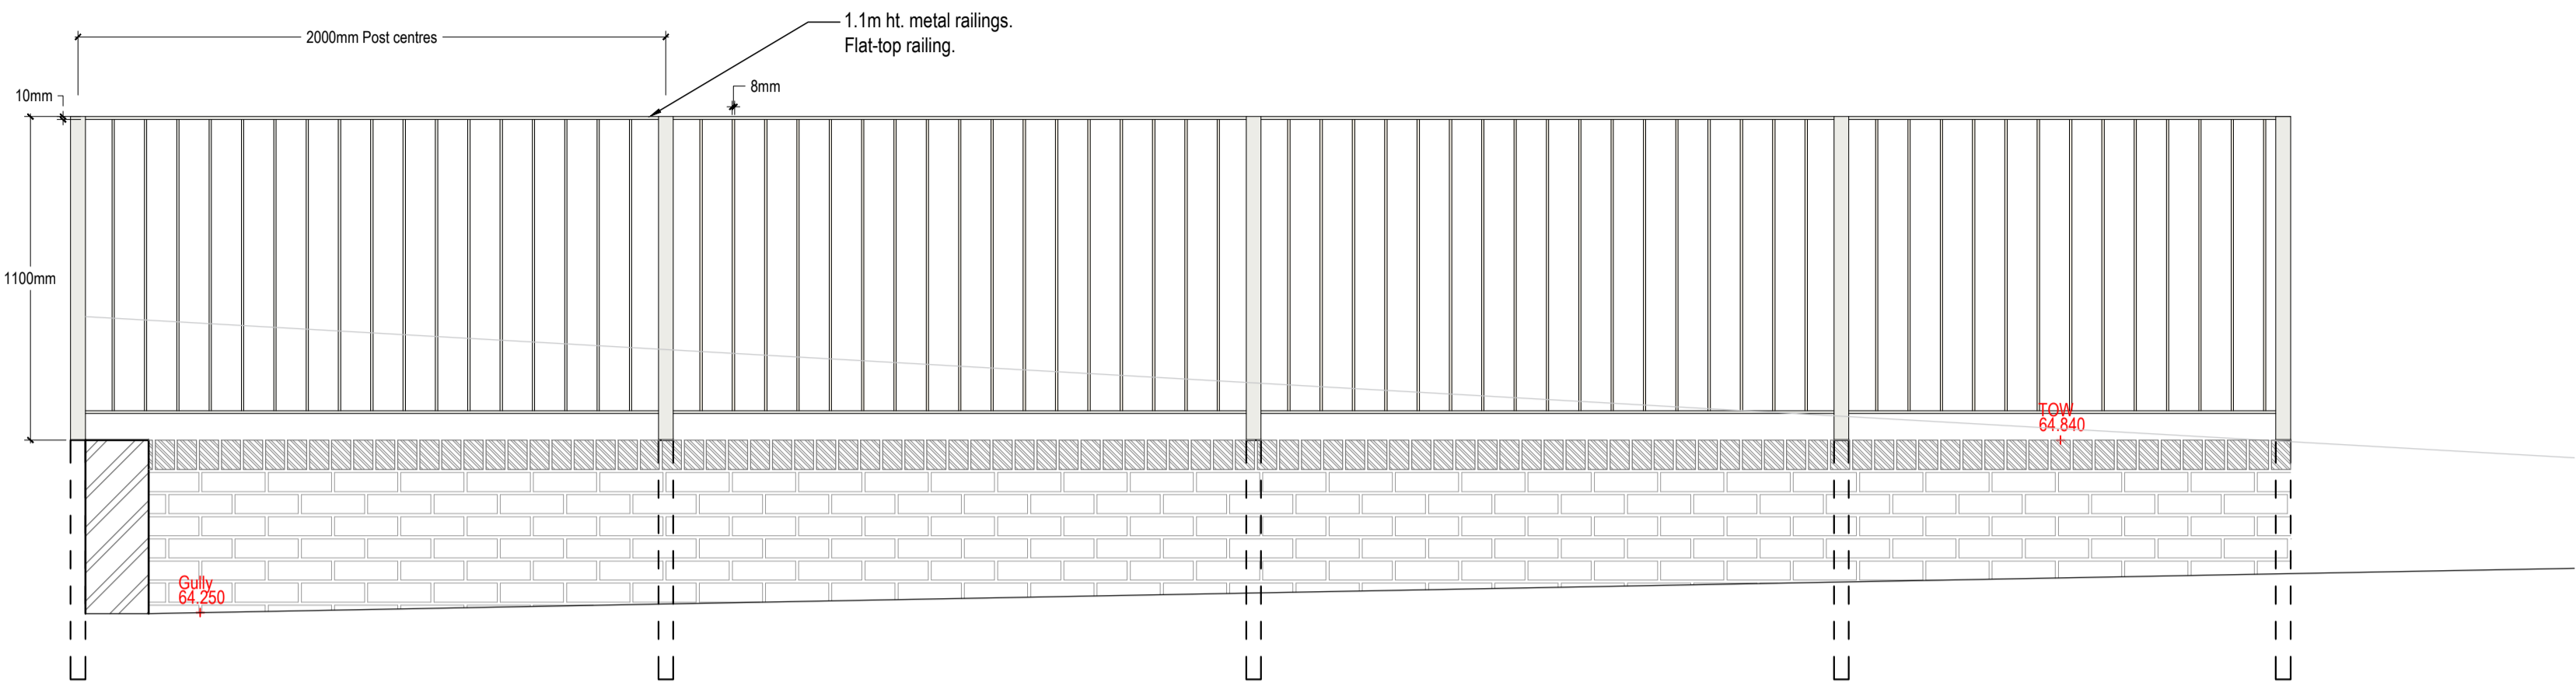

0m 1m

- All dimensions in millimetres unless otherwise indicated. All levels in metres relative to Ordnance Datum and are positive (AOD) unless otherwise indicated.
- Figure dimensions only to be taken from this drawing, do not scale except for planning purposes. Dimensions to be checked on site.
- For civil and structural matters including existing and proposed services, sub-base construction and site structures (including retaining walls over 900mm height) refer to information by others.
- The original version of this drawing was produced in colour - monochrome copies should not be relied upon to accurately reflect all drawing elements.
- The limits shown by the drawing, including the height and depth of the works, are not to be interpreted as limiting the obligations of the contractor under contract.

C02	25.02.25	AS	AS	Scale bar added
C02	08.01.25	AS	AS	Annotation number amended
C01	18.12.24	NC	AS	Stage 5 issue
rev.	date	by	chk	notes

project
Chester Road Hostel

title
Landscape Details

status	suitability
Stage 5	A4

dwg no
123007-TFC-CH-XX-DR-L-4006

references	scale @ A1
	1:20

terrafirma
LANDSCAPE ARCHITECTS

Suite 11, Little House, Bedford Road, Tel: +44 (0)1753 262 640
Peterfield, Hampshire GU22 2BA Web: www.terrafirmalandscape.co.uk © Copyright reserved 2025