




Any given dimensions on Architectural drawings require verification on site prior to any works progressing.

Drawings are to be read alongside MEP, Structural, and any other relevant Consultants and Contractors drawings as well as any other relevant information.

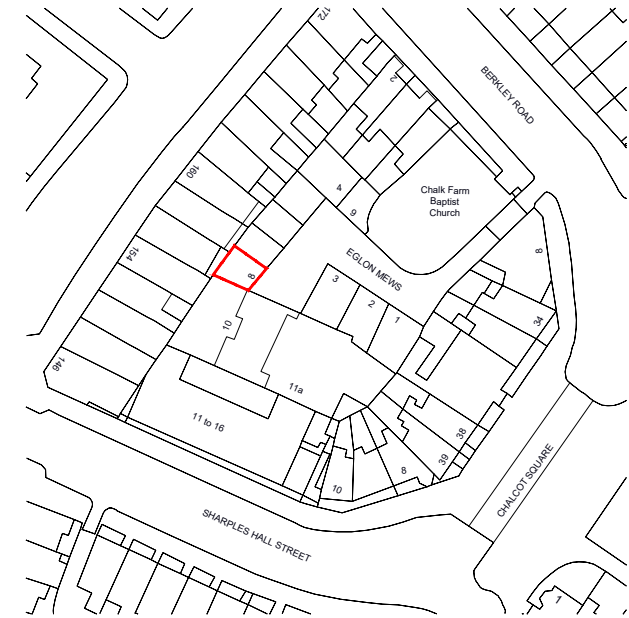

[01] LOCATION PLAN

SCALE 1:1250 @ A4

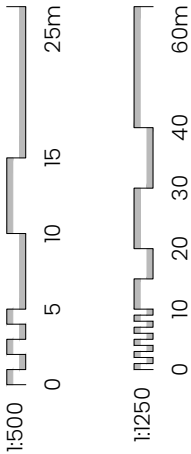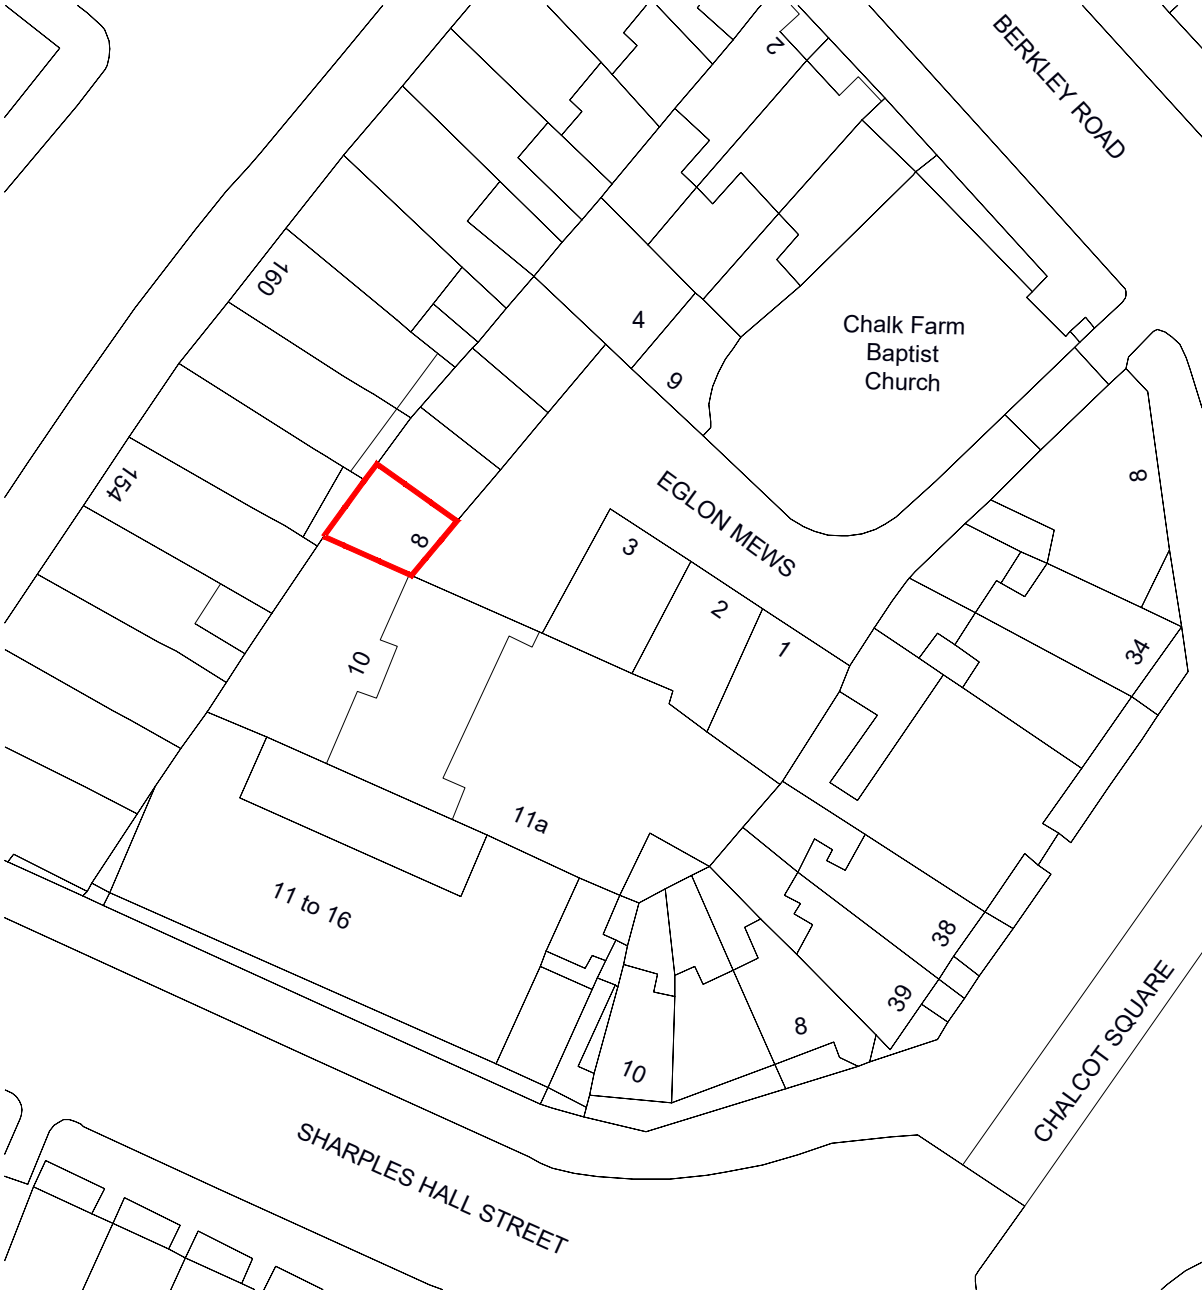

PL	14.03.25	Issued for Planning	EX	FA
REV	Date	Description		

PLANNING

PROJECT TITLE
8 Eglon Mews
Primrose Hill, London, NW1 8YS

DRAWING TITLE
Location and Block Plan

PROJECT NO.	SCALE/SIZE
0015	1:500 @ A4
DWG NO.	1:1250 @ A4
	REV

05 PL

[02] BLOCK PLAN

SCALE 1:500 @ A4

